


**NOTES**  
Boundaries surveyed are physical features and may not necessarily represent the legally conveyed ownership.  
Tree Spreads, Girths and Heights are approximate, any tree species identified should not be relied upon and checked by a specialist if critical.  
Underground drainage depths, pipe sizes and runs have been recorded from the surface and may have been estimated or assumed.  
Features surveyed off site such as buildings and trees may have been recorded remotely and may not be shown in full detail due to access / sighting restrictions.

Levels Relate To : ODN  
Co-ordinates : OSGB36, National Grid

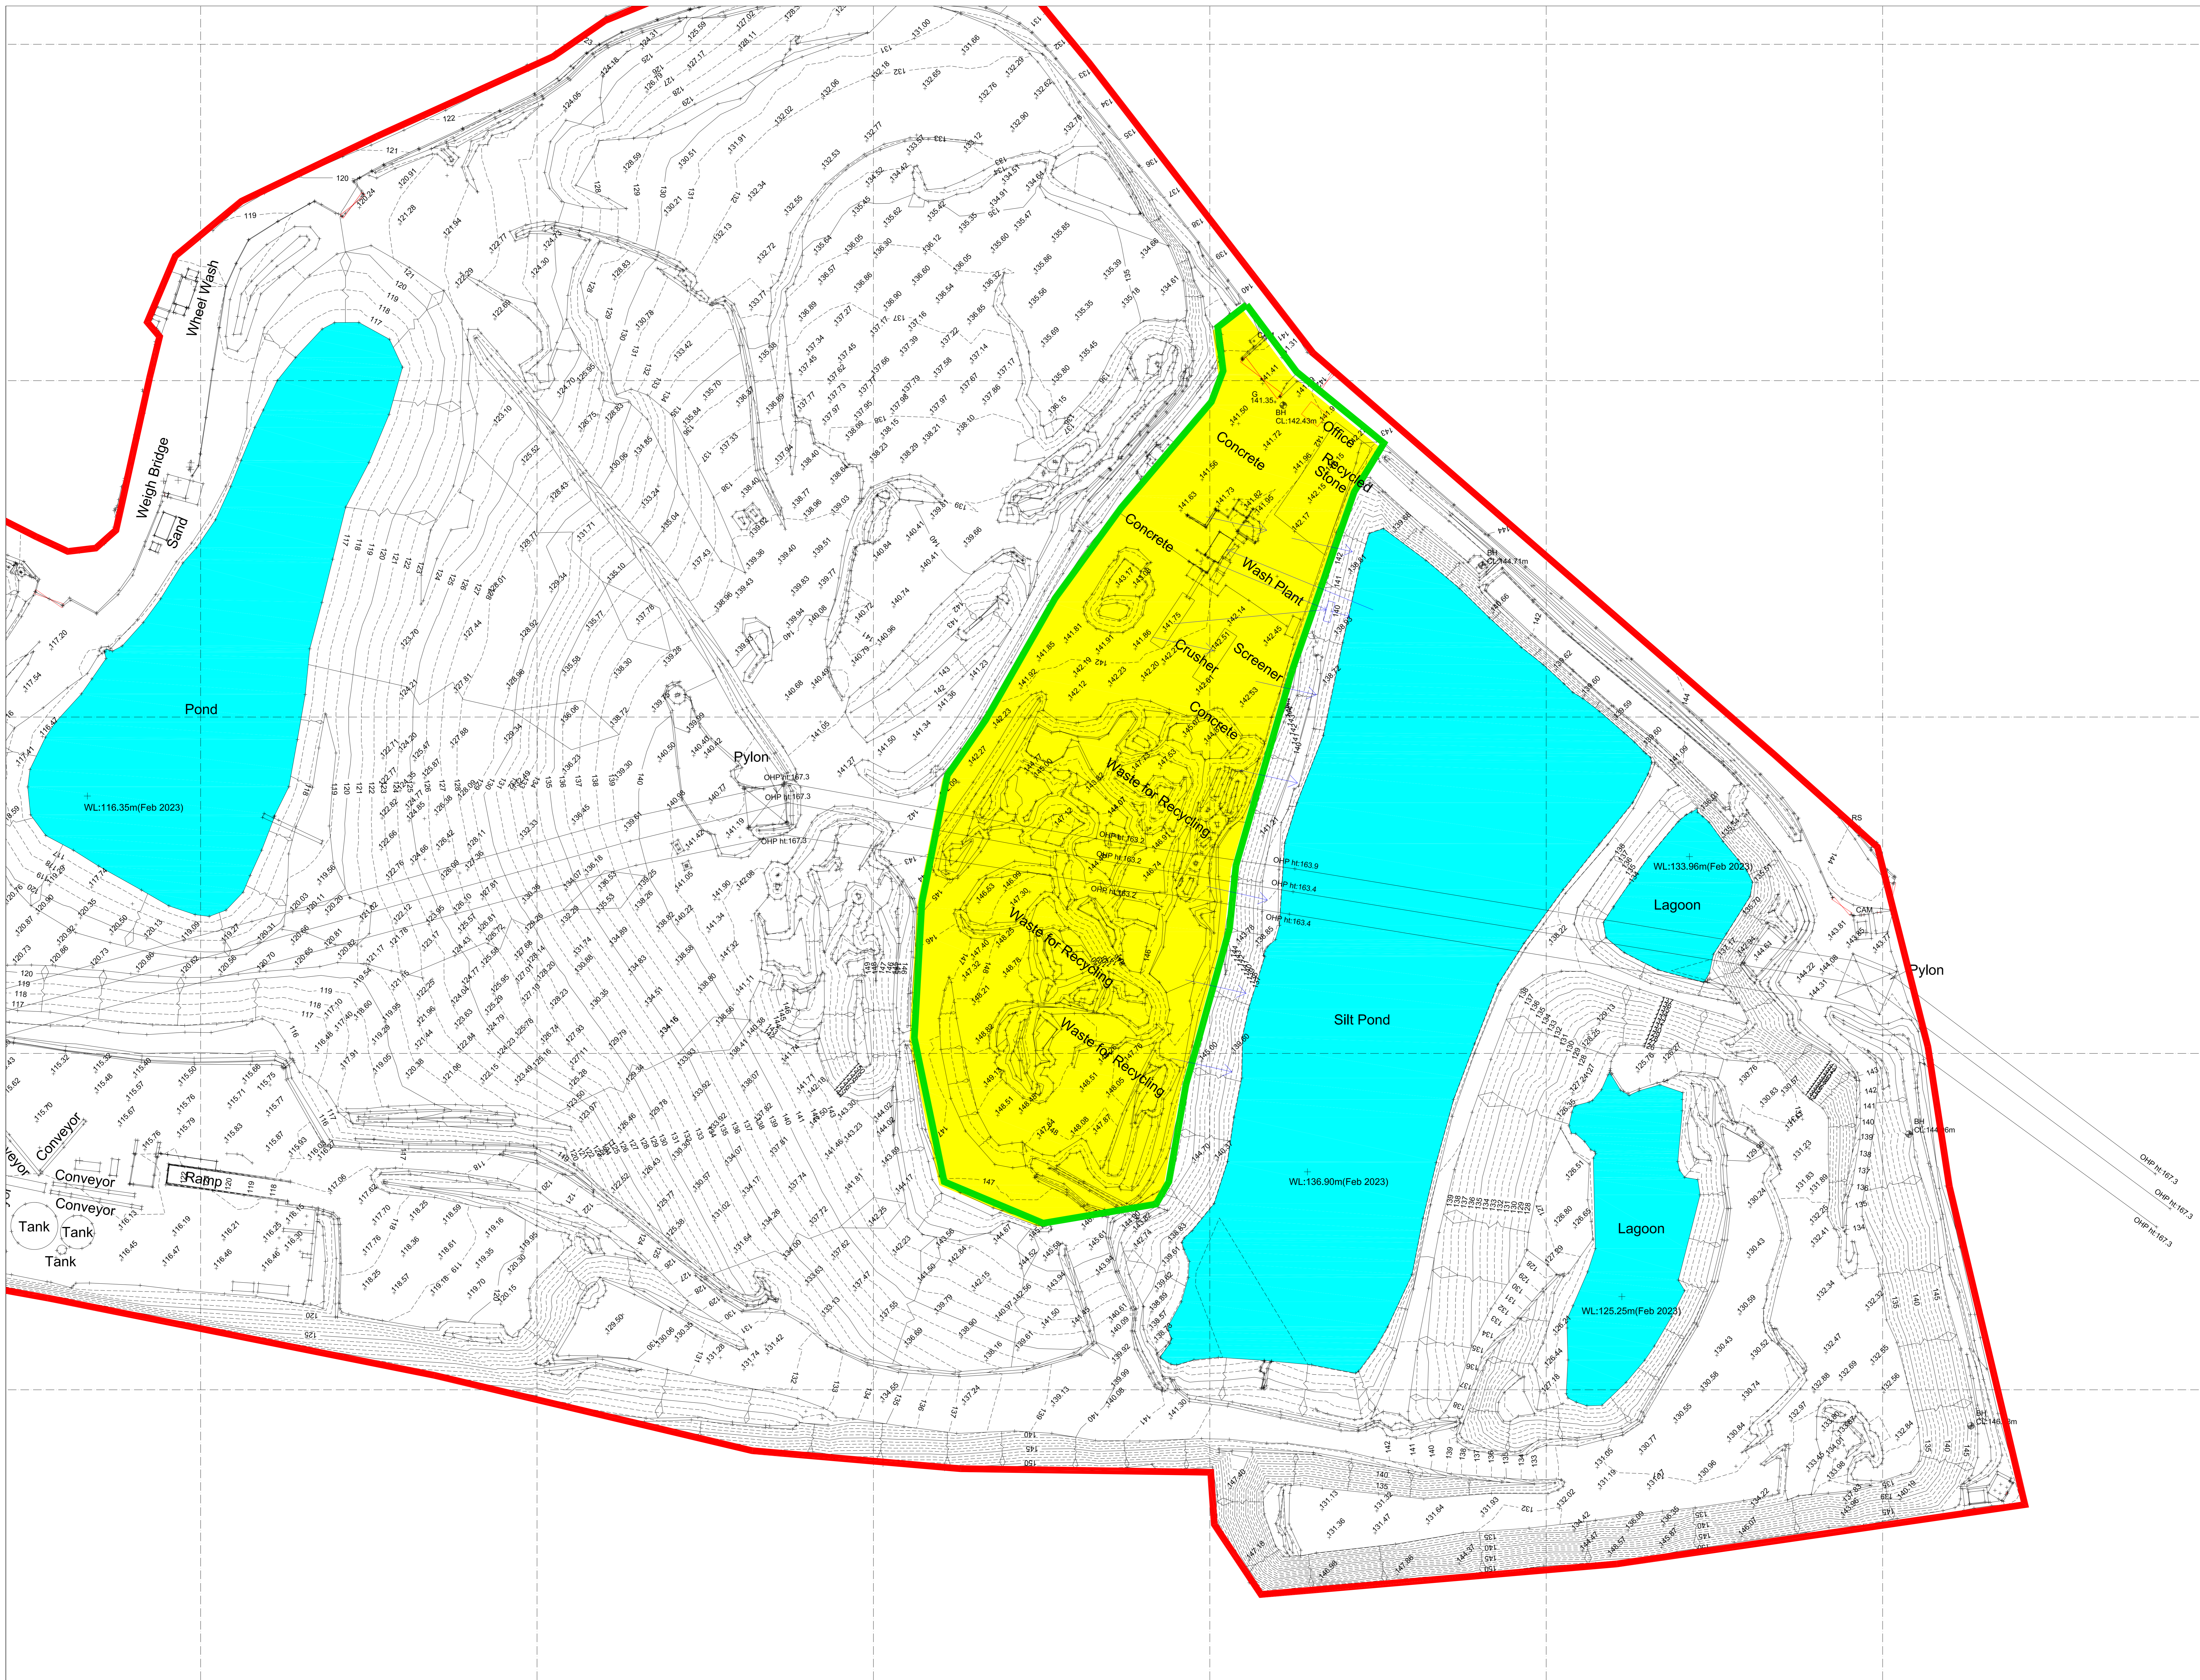

**Sited**  
Saredon  
Quarry  
**PROJECT**  
Drainage Plan

**SCALE**  
1:500 @ A0  
**DRAWING DATE**  
08/10/2024

**DRAWING No.**  
ESSD D - 1