

Waste Water Treatment Works Mapping.

NZ9058808795

Date of survey : 01/11/19

Drawn by : J.Slicer

Site : Whitby STW


Reference : SAI00163057

Site Drainage Contained



Plan 1 of 2

Notes.

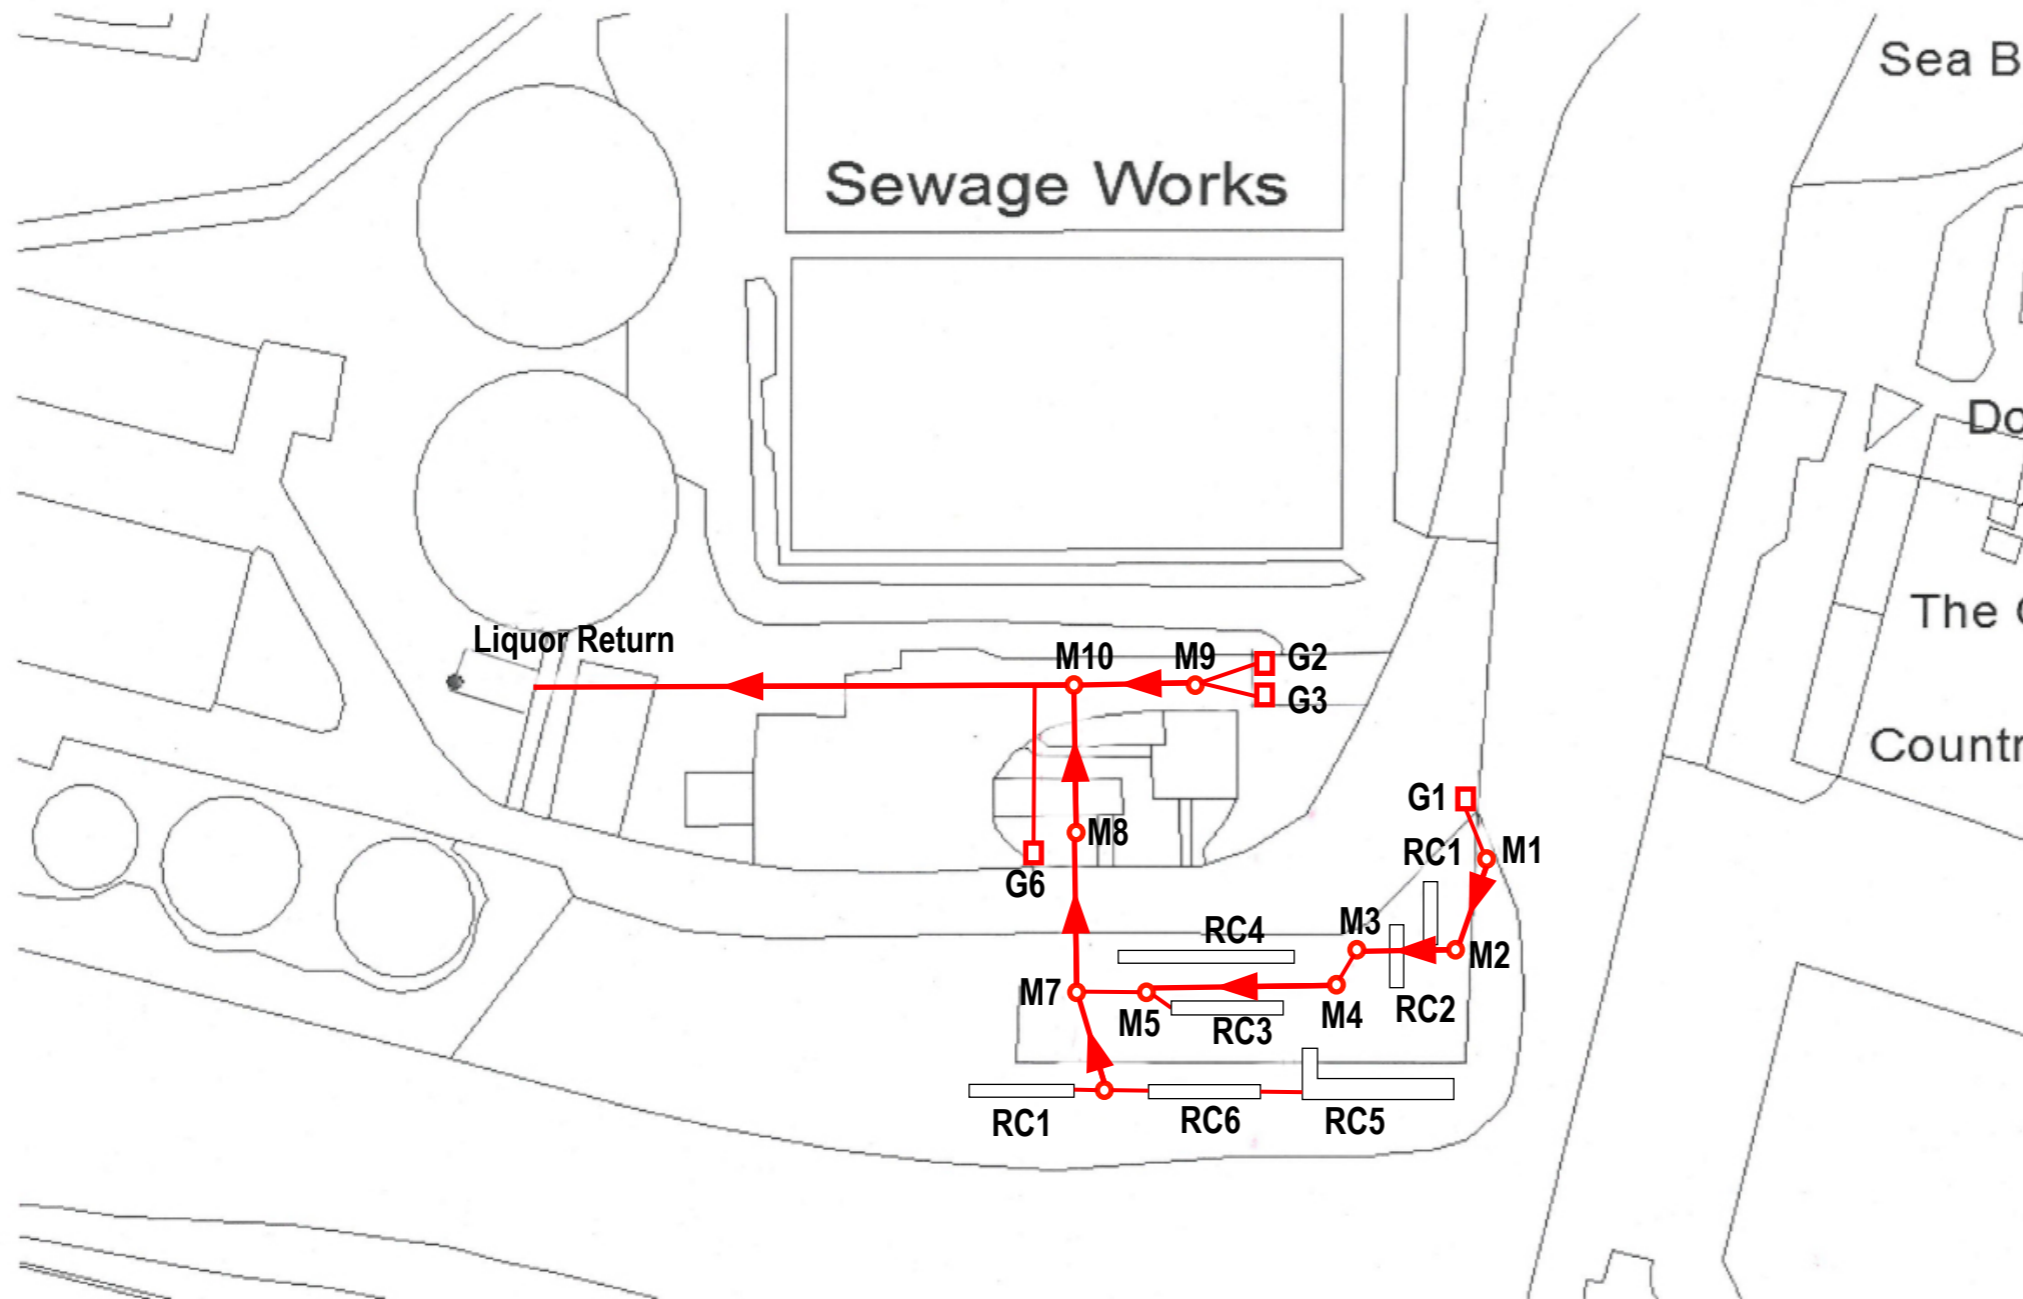

Site plan key

- | | | | | | | | |
|--|--------------------------------------|--|-------------------------|--|---------|--|-----------------|
| | Non-Contained Drainage (CW) | | Contained Drainage (CW) | | Manhole | | Node point |
| | Non-Contained Drainage (SW) | | Contained Drainage (SW) | | Gully | | Drainage Capped |
| | Non-Contained Drainage (FW) | | Contained Drainage (FW) | | Outfall | | |
| | Existing Drainage from Sewer Records | | | | | | |



Working on behalf of



Waste Water Treatment Works Mapping.

NZ9058808795

Date of survey : 01/11/19

Drawn by : J.Slicer

Site : Whitby STW


Reference : SAI00163057

Site Drainage Contained



Plan 2 of 2

Notes.

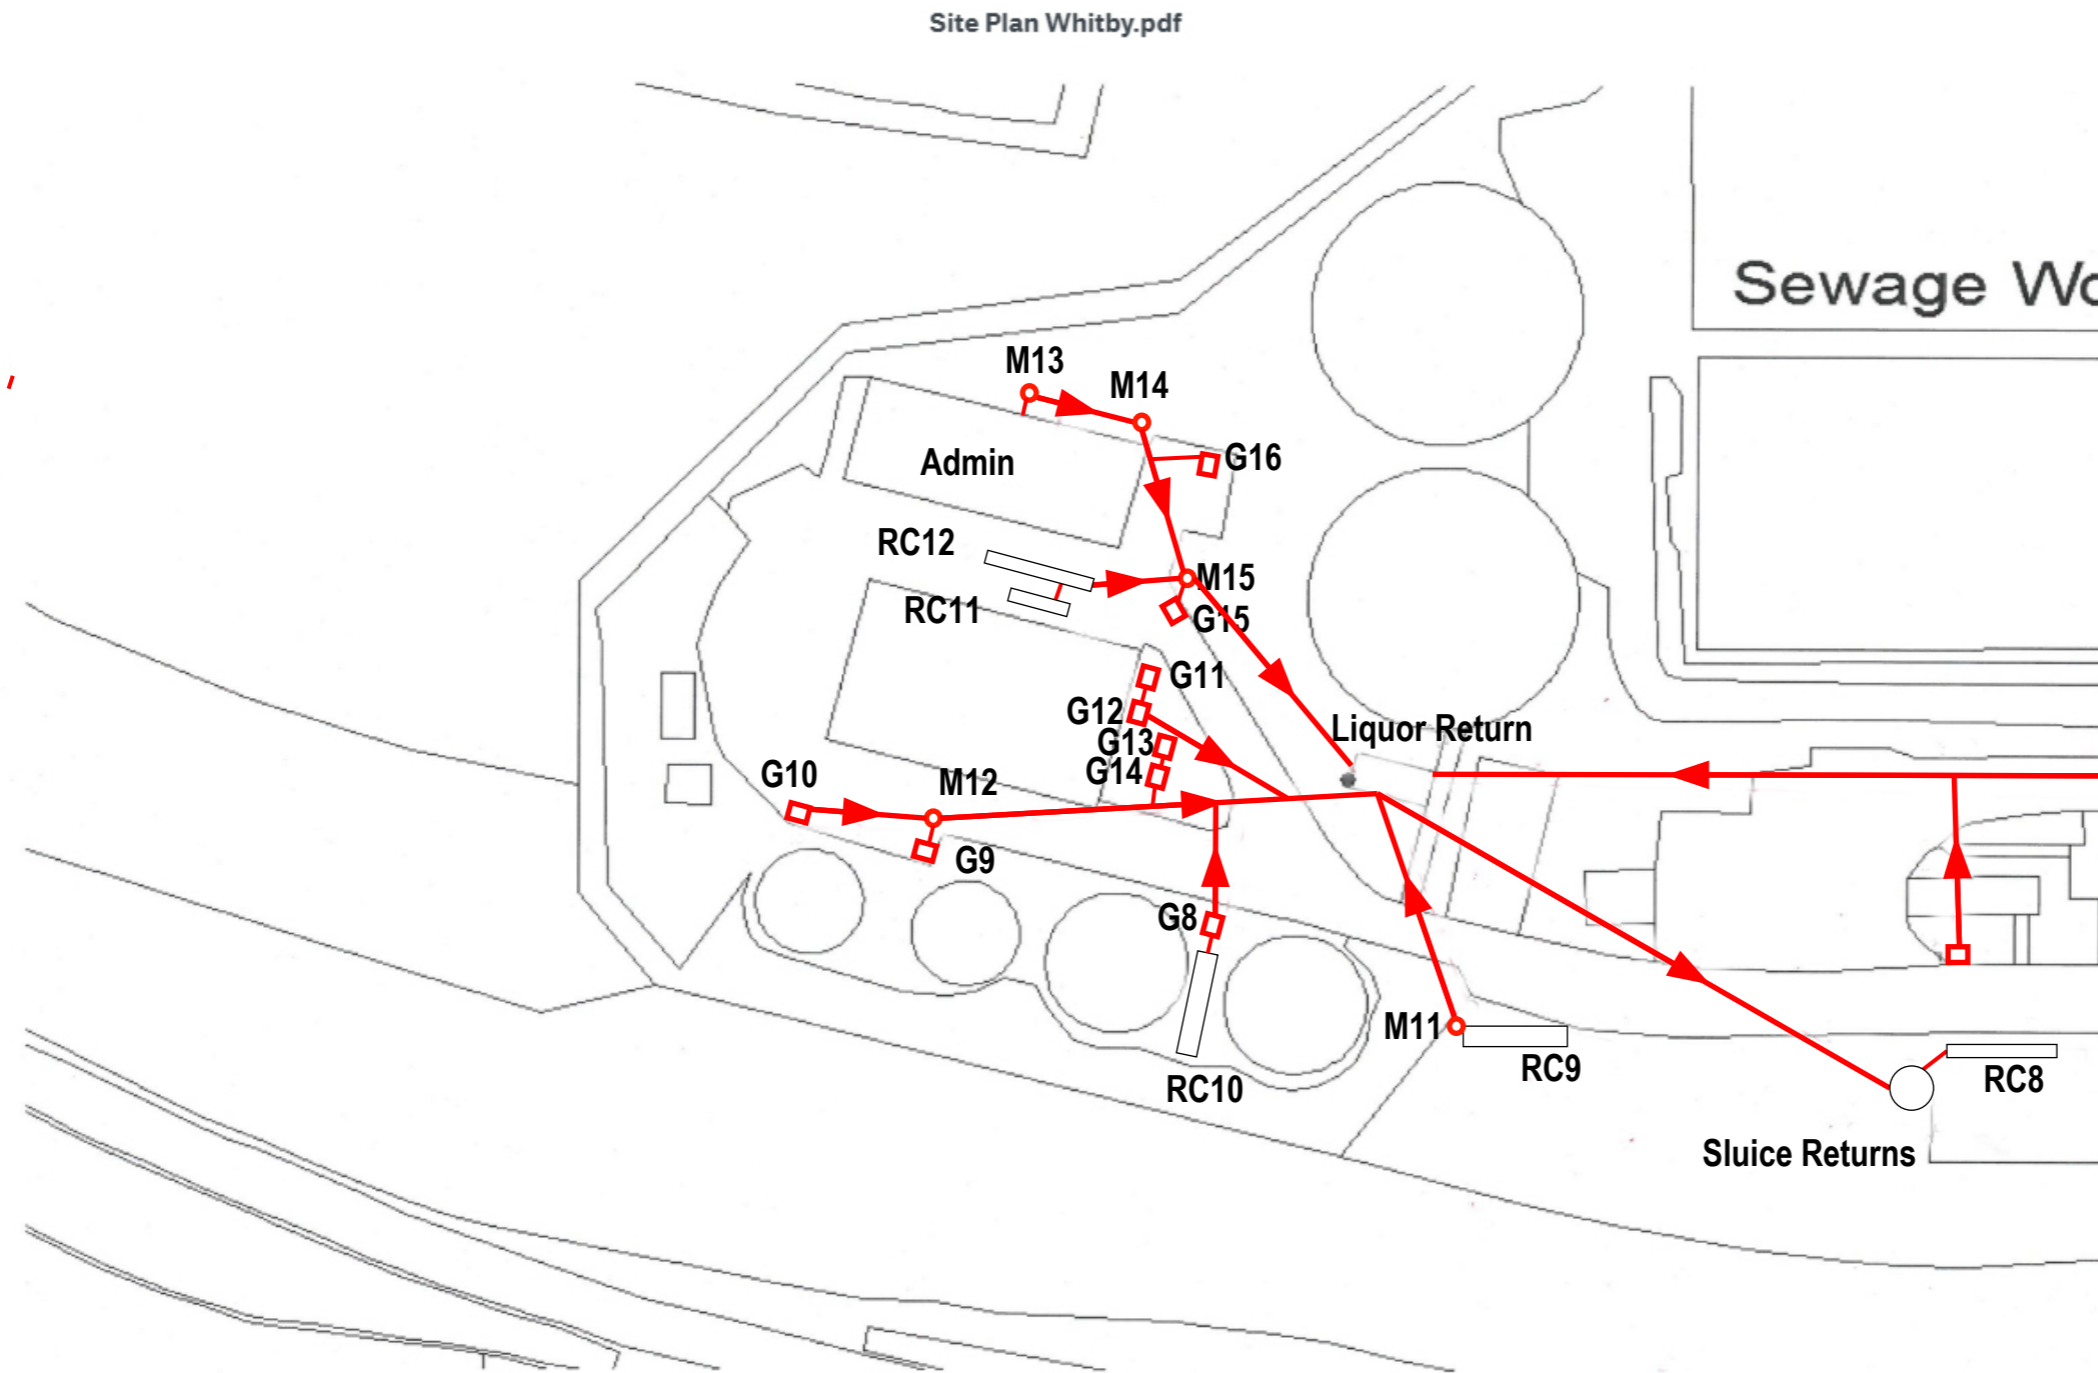

Site plan key

- | | | | | | | | |
|--|--------------------------------------|--|-------------------------|--|---------|--|-----------------|
| | Non-Contained Drainage (CW) | | Contained Drainage (CW) | | Manhole | | Node point |
| | Non-Contained Drainage (SW) | | Contained Drainage (SW) | | Gully | | Drainage Capped |
| | Non-Contained Drainage (FW) | | Contained Drainage (FW) | | Outfall | | |
| | Existing Drainage from Sewer Records | | | | | | |



Working on behalf of

