



Elevation D

Scale: 1:200

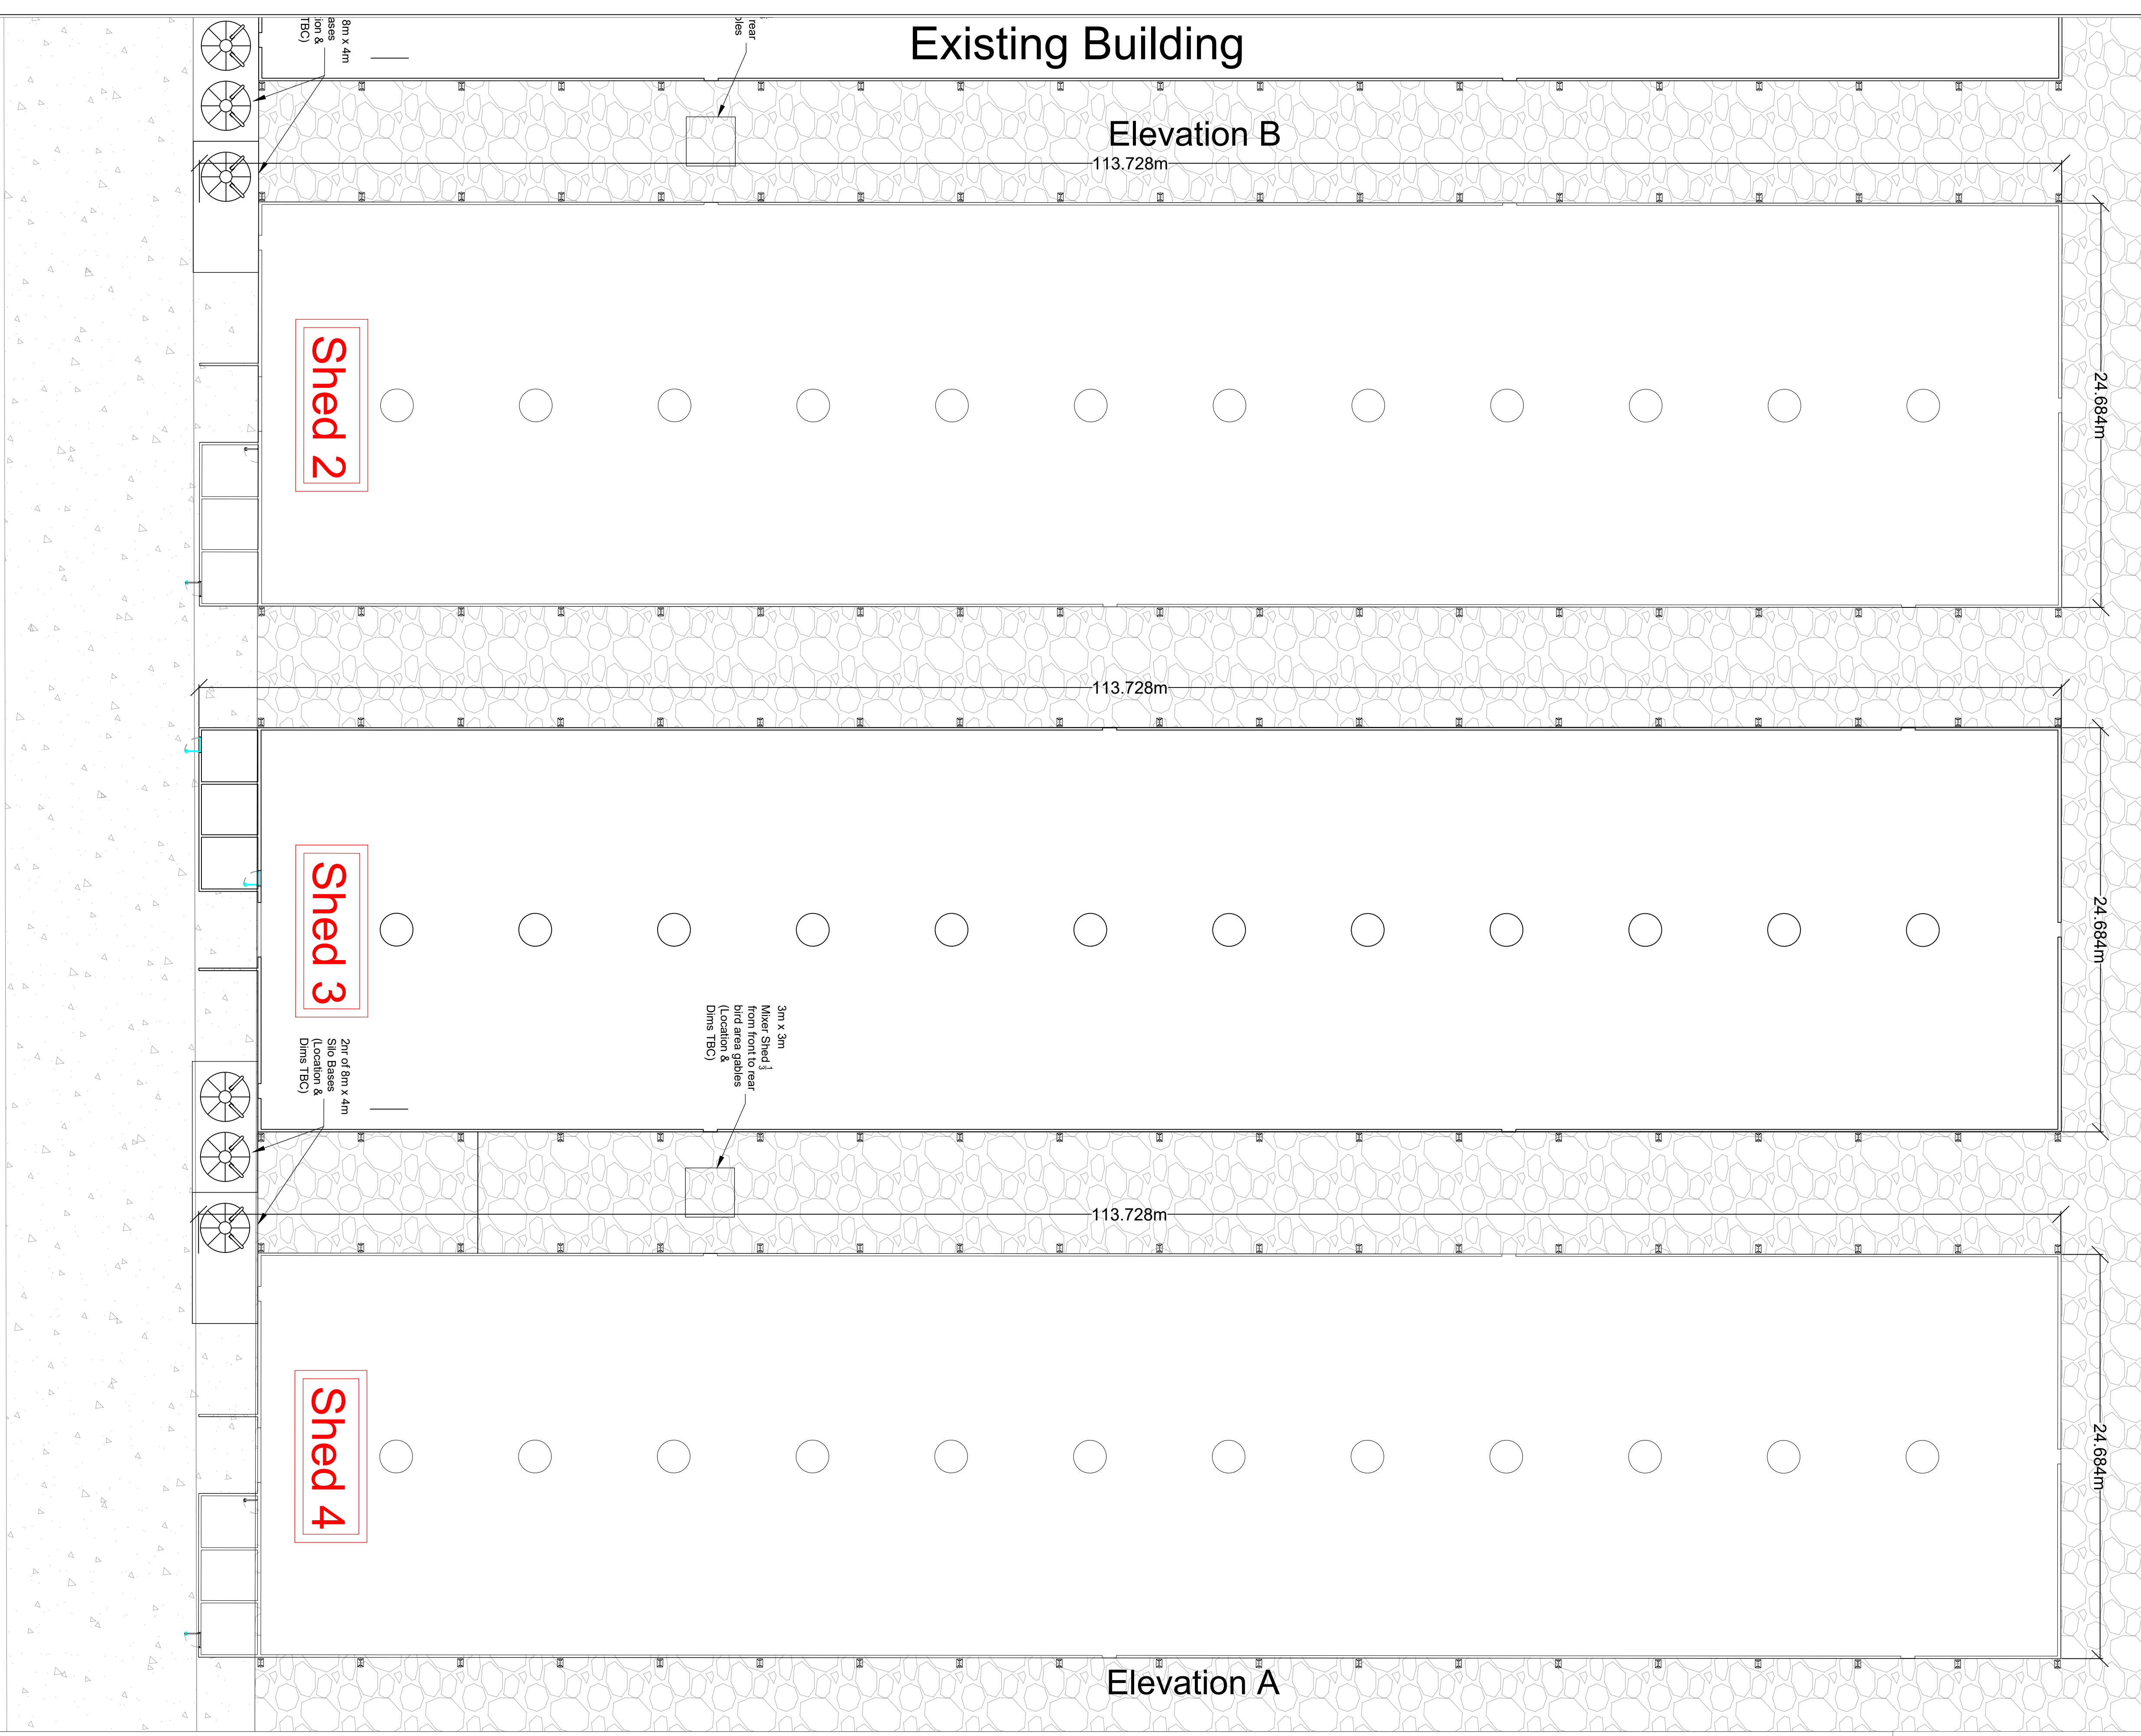


Elevation C

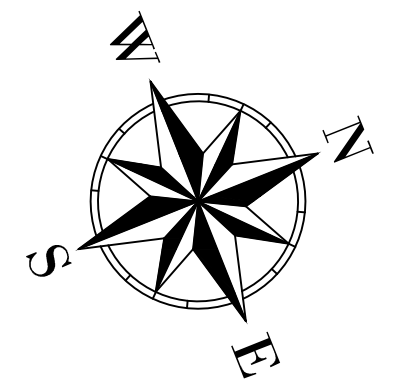

THIS DRAWING IS TO BE READ IN CONJUNCTION WITH ALL RELATED DRAWINGS. ALL DIMENSIONS MUST BE CHECKED AND VERIFIED ON SITE BEFORE COMMENCING ANY WORK OR PRODUCING SHOP DRAWINGS. THE ORIGINATOR SHOULD BE NOTIFIED IMMEDIATELY OF ANY DISCREPANCY. THIS DRAWING IS COPYRIGHT AND REMAINS THE PROPERTY ROGER PARRY & PARTNERS.


Rev	Description	Date	Dr by	App by
Original				

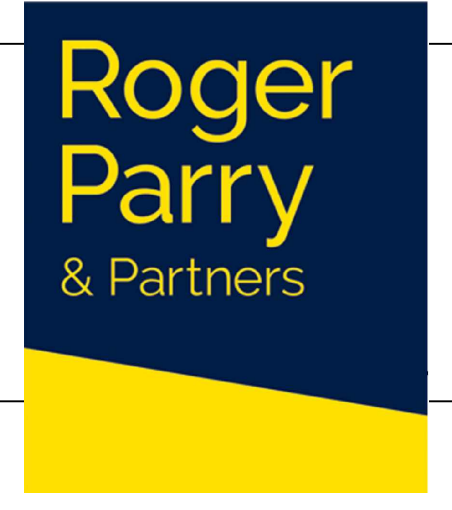


Residential - Agricultural - Commercial

Job	Erection of a poultry growing and rearing unit		
Title	Proposed Elevations & Floor Plan		
Location	Dunnimere Farm Portway Lane Harlaston Nr Tamworth Staffs B79 9LA		
Client	.		
Scales	1:200 @ A0		
Drawing No.	RJC-AZ164-12		
Drawn by	AZ	Date	14/01/2022


HOGSTOW HALL, MINSTERLEY
SHREWSBURY, SHROPSHIRE, SY5 0HZ
Tel: 01743 791336 Fax: 01743 792770
email: mail@rogerparry.net
Web address: www.rogerparry.net

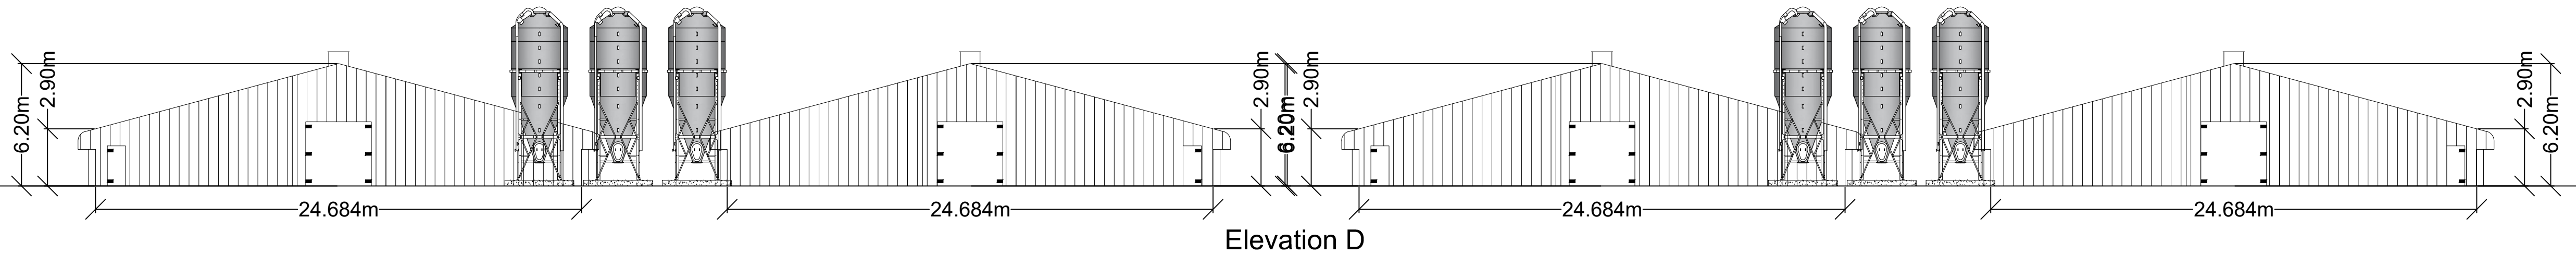


Scale: 1:200

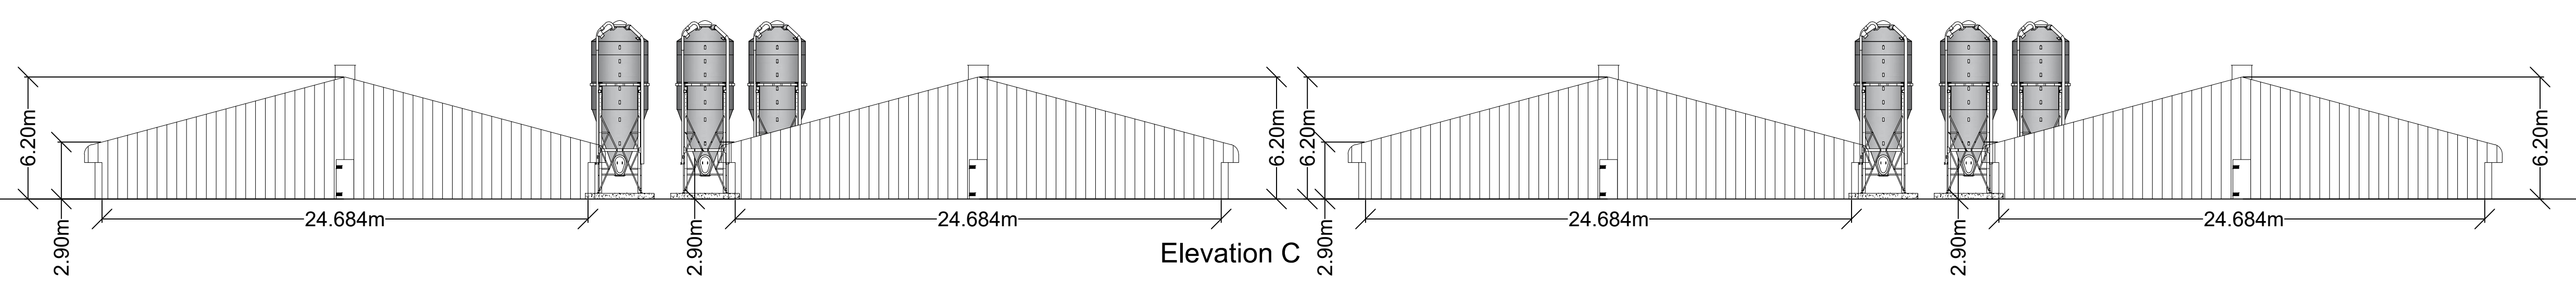

Scale: 1:200

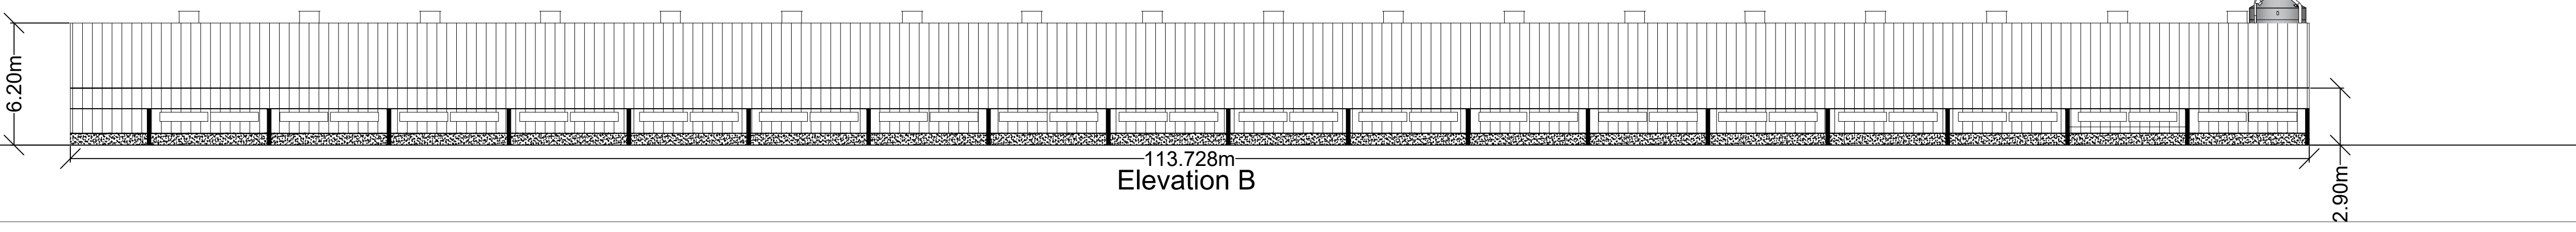

Scale: 1:200

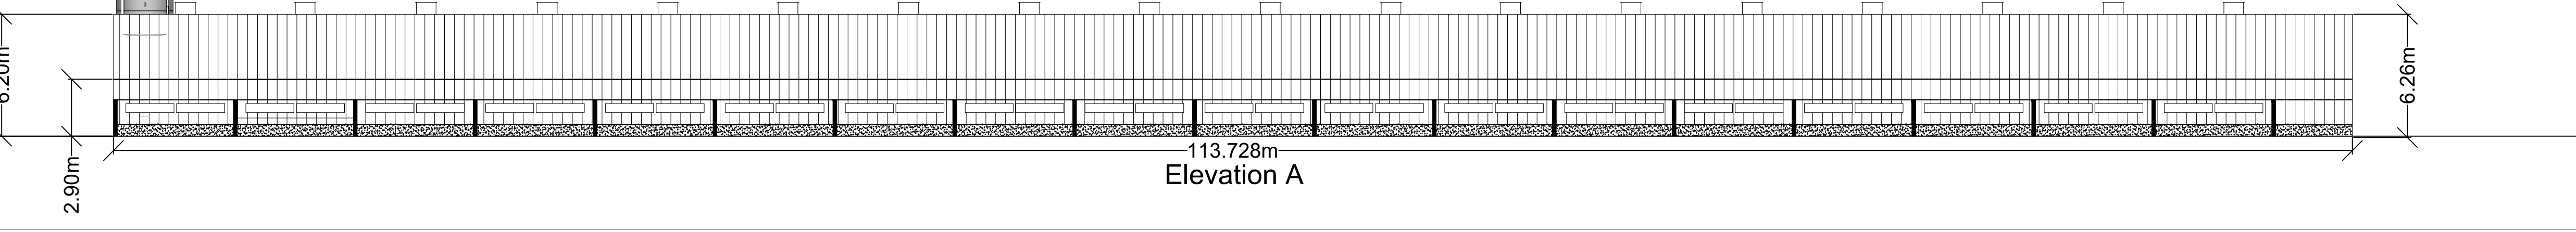

Scale: 1:200