


ASPHALT PLANT

ASPHALT PLANT

BATTERY

SMOKE LANE INDUSTRIAL ESTATE

SITE PLAN IS BASED ON TOPOGRAHICAL SURVEY CAD
DRAWING 23rd MARCH 2016 Rev 02

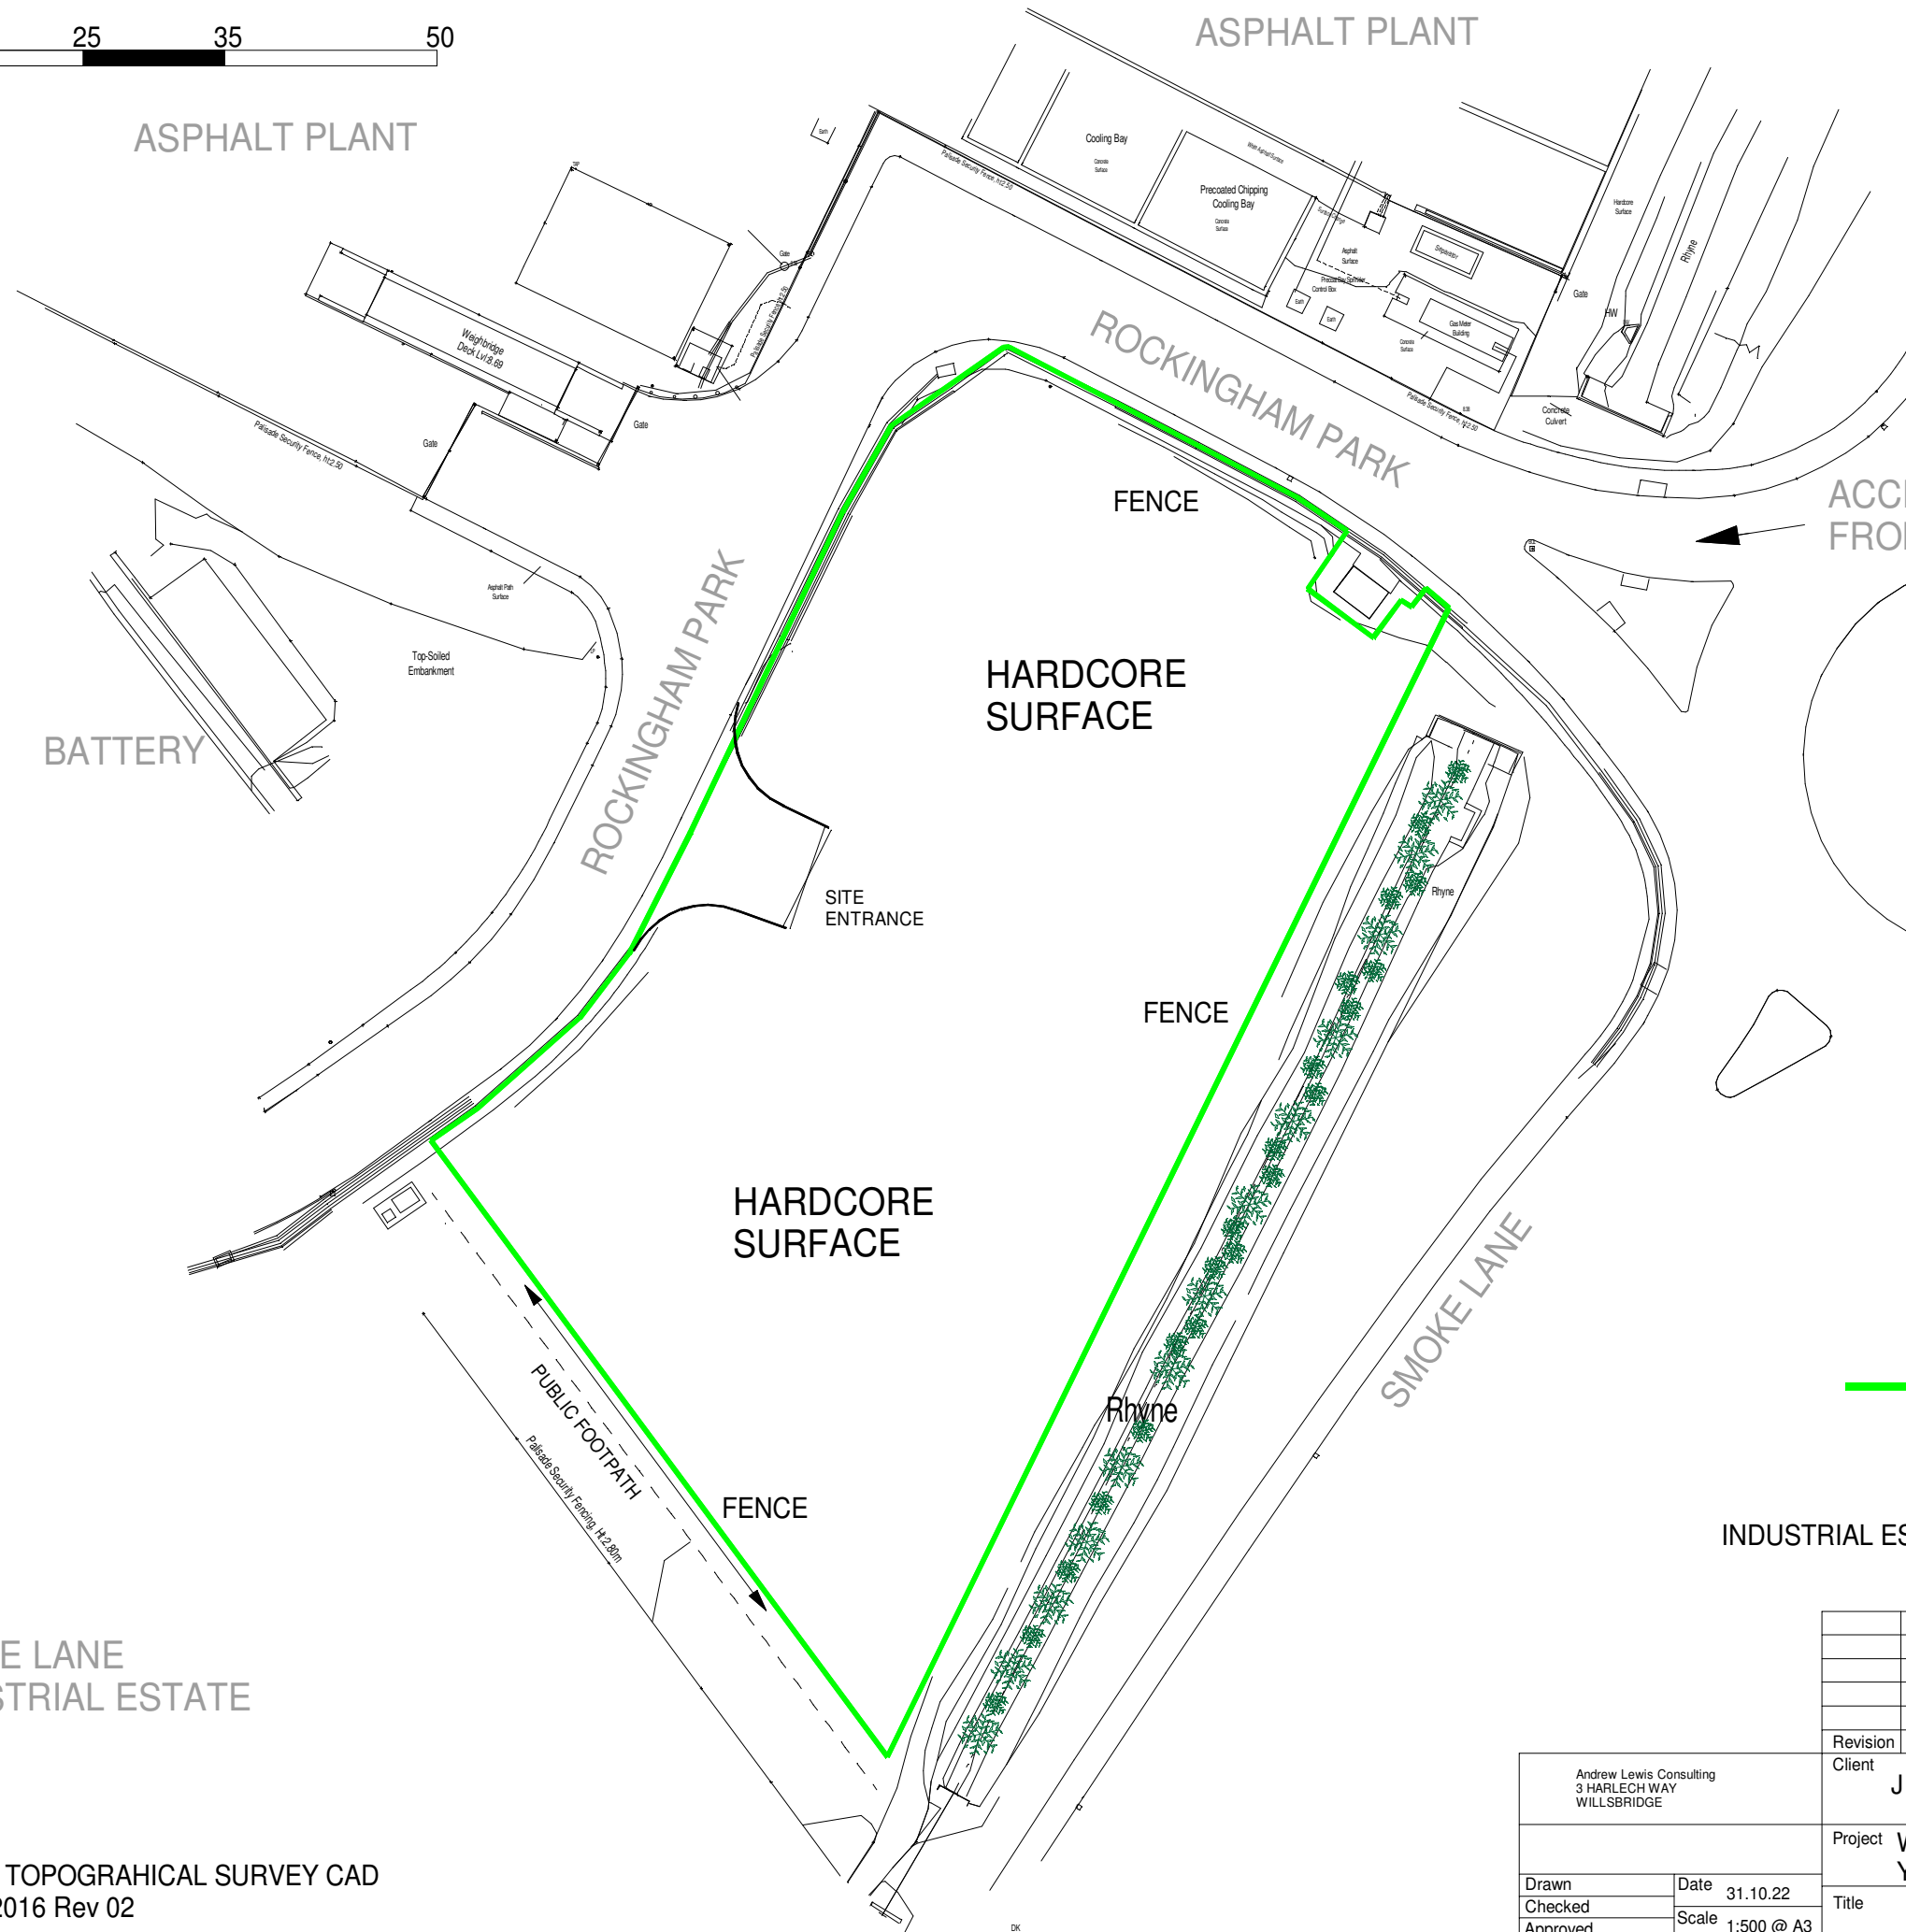

ACCESS TO PUBLIC HIGHWAY FROM PRIVATE ROAD

PERMIT BOUNDARY

INDUSTRIAL ESTATE

Andrew Lewis Consulting 3 HARLECH WAY WILLSBRIDGE	
Drawn	Date 31.10.22
Checked	Scale 1:500 @ A3
Approved	

Revision	Details of Revision	Date
Client	J WAINWRIGHT & CO LTD	
Project	WAINWRIGHT RECYCLING YARD	Ref
Title	PERMIT PLAN	Drawing Nr. 661B/Permit/1