



Notes
1. Reproduced from the Ordnance Survey Map with the permission of the Controller of His Majesty's Stationary Office, Crown Copyright and Database Rights 2024
Ordnance Survey 0100031673/100004910.


- Site EP Boundary
- Pedestrian Walkway
- Controlled Walkway - Authorised Staff Only
- Unmade Ground
- Fire Hydrant
- Smoking Area
- Assembly Point

Rev	subject	date



Darwen Resource Recovery Park, Lower Eccleshill Road, Darwen, BB3 0RP
Tel: (01254)819700, Fax: (01254)819749, Email: richard.blisset@suez.com


Site Greendale Business Park	
Title Site Layout Plan	
Scale 1:1000@A3	
Date April 2025	
Drawing Ref Gnd-LAY-0425-01	Drawn by JA
	Checked by LB

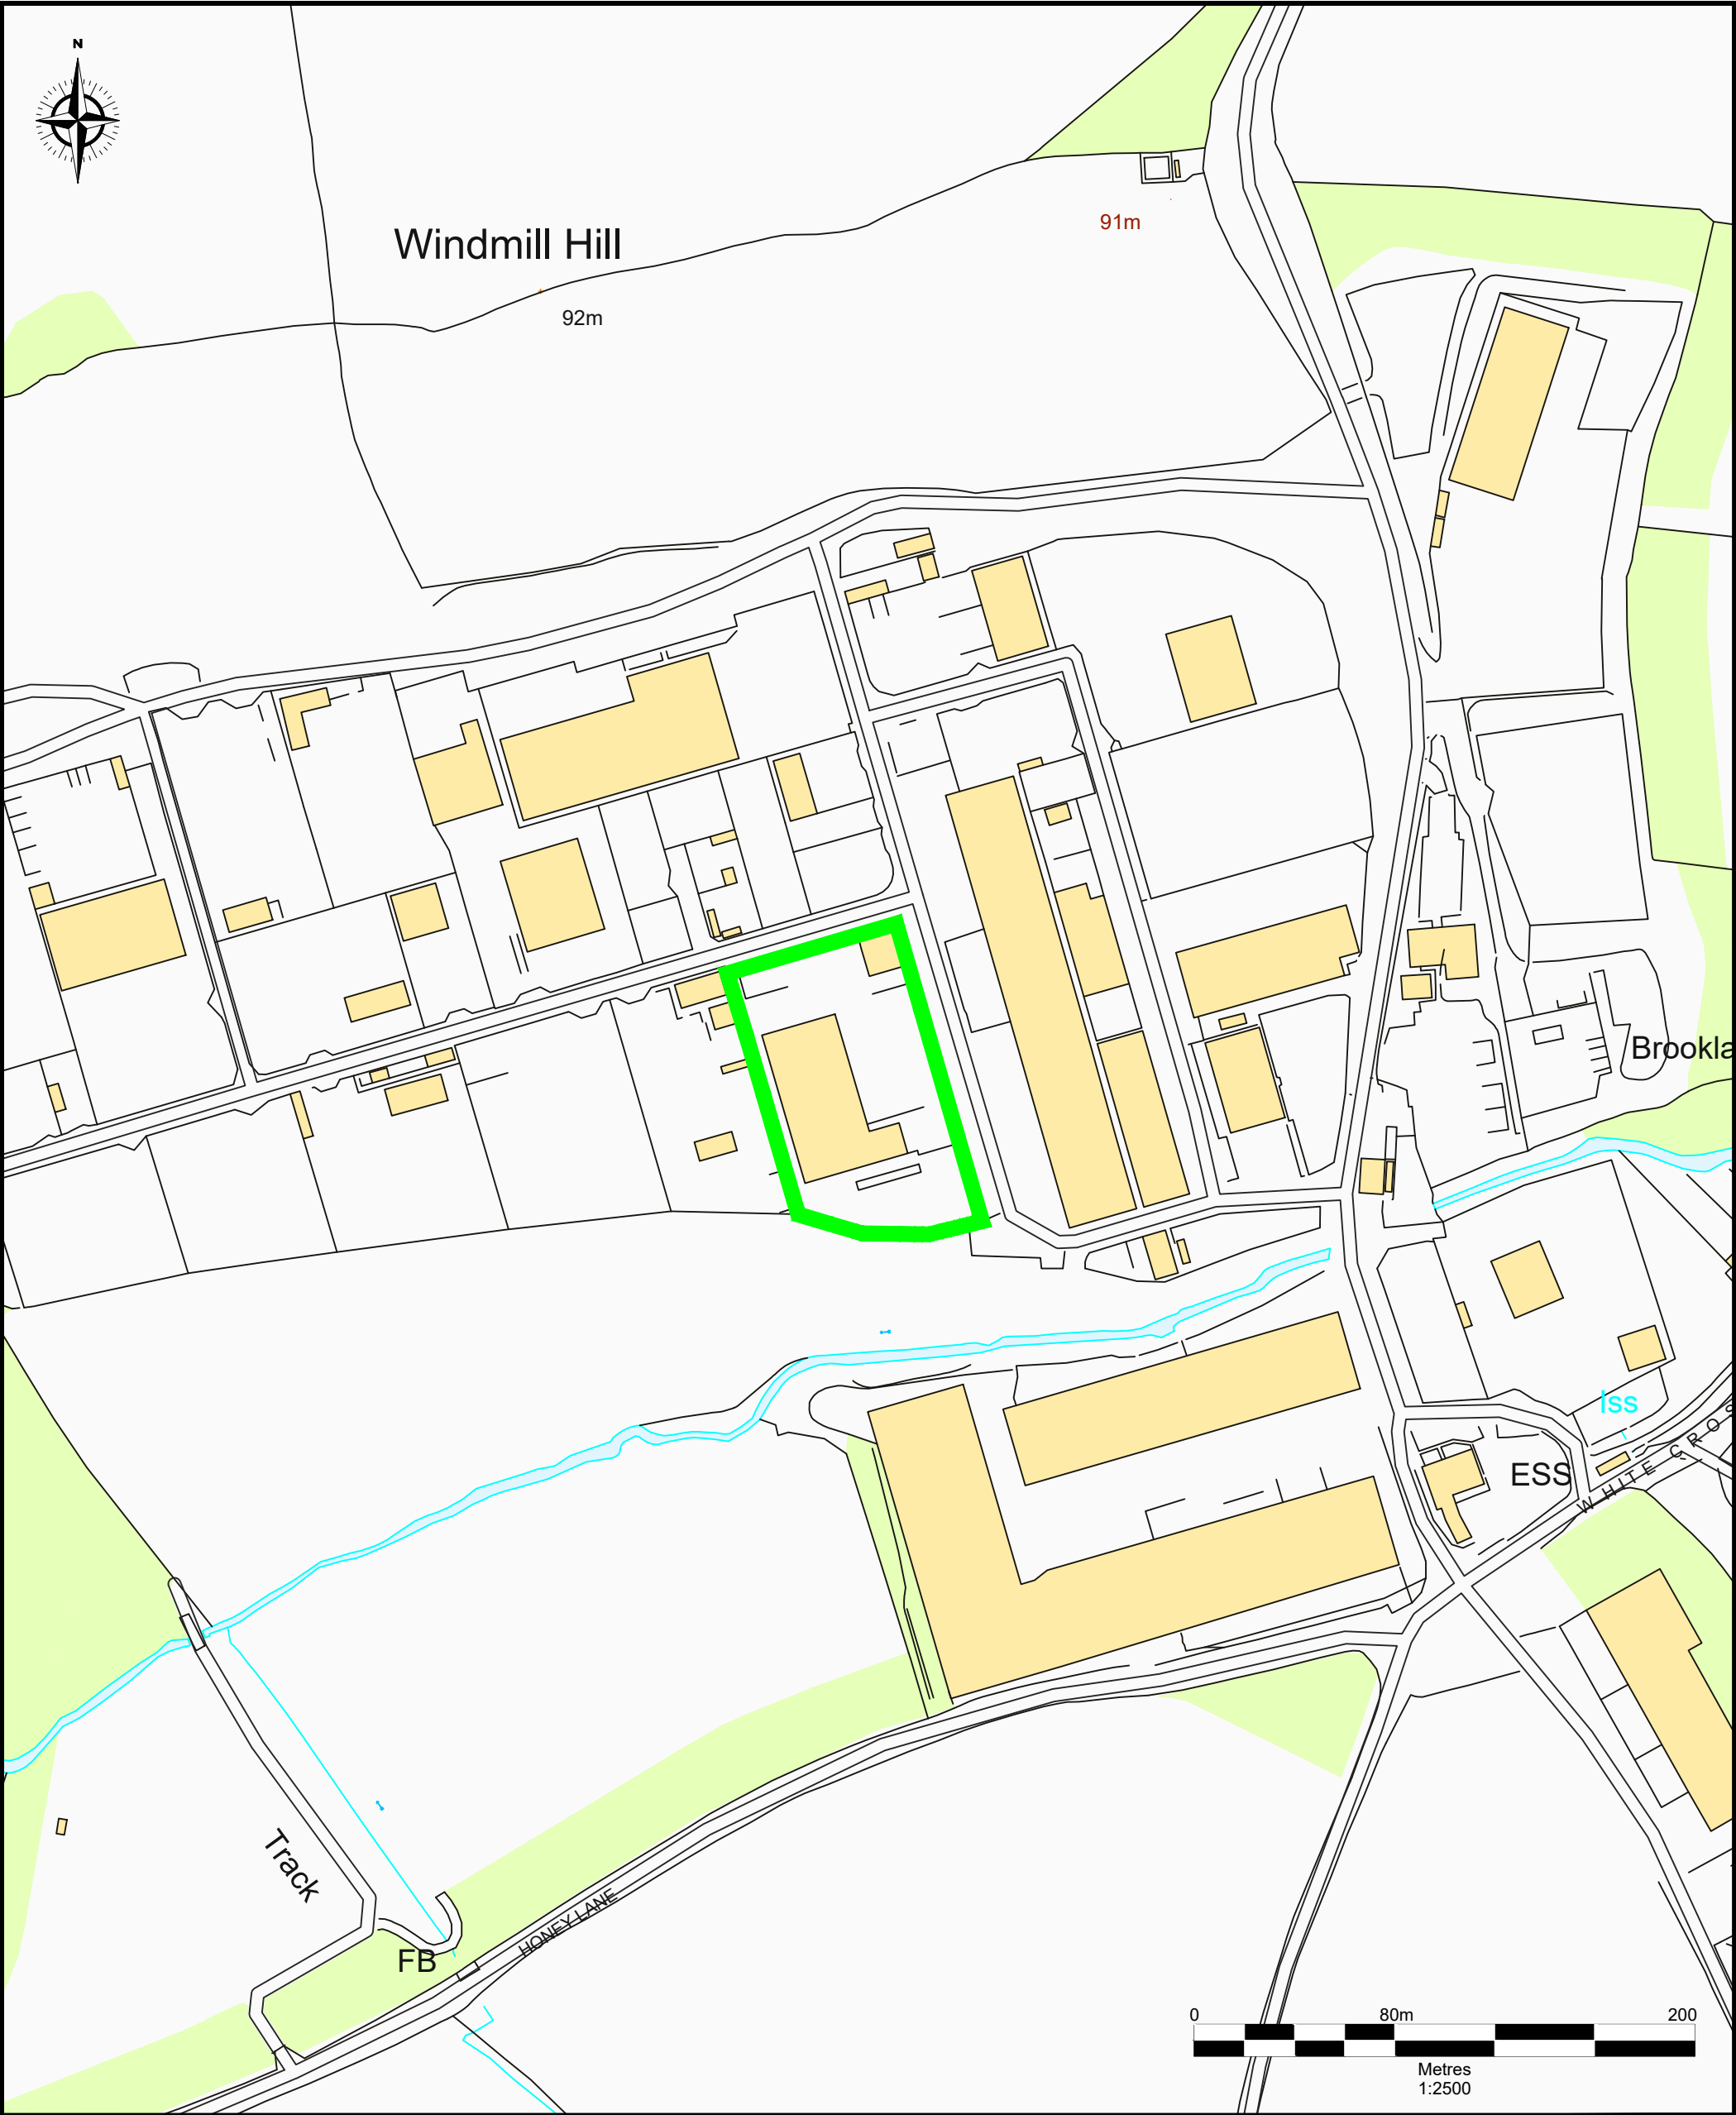


Notes

1. Reproduced from the Ordnance Survey Map with the permission of the Controller of Her Majesty's Stationary Office, Crown Copyright, Licence Number 100004910.

— Permit Boundary

 <small>Darwen Resource Recovery Park, Lower Eccleshill Road, Darwen, BB3 0RP Tel: 01254 819700, Fax: 01254 819749, Email: richard.bisset@sita.co.uk</small>	Site Greendale Business Park	Scale 1:2,500 @ A3	Rev subject date
		Date October 2024	
	Title Site Location Plan	Drawing Ref Gnd-LOC-1024-01	
		Drawn by JA Checked by LB	

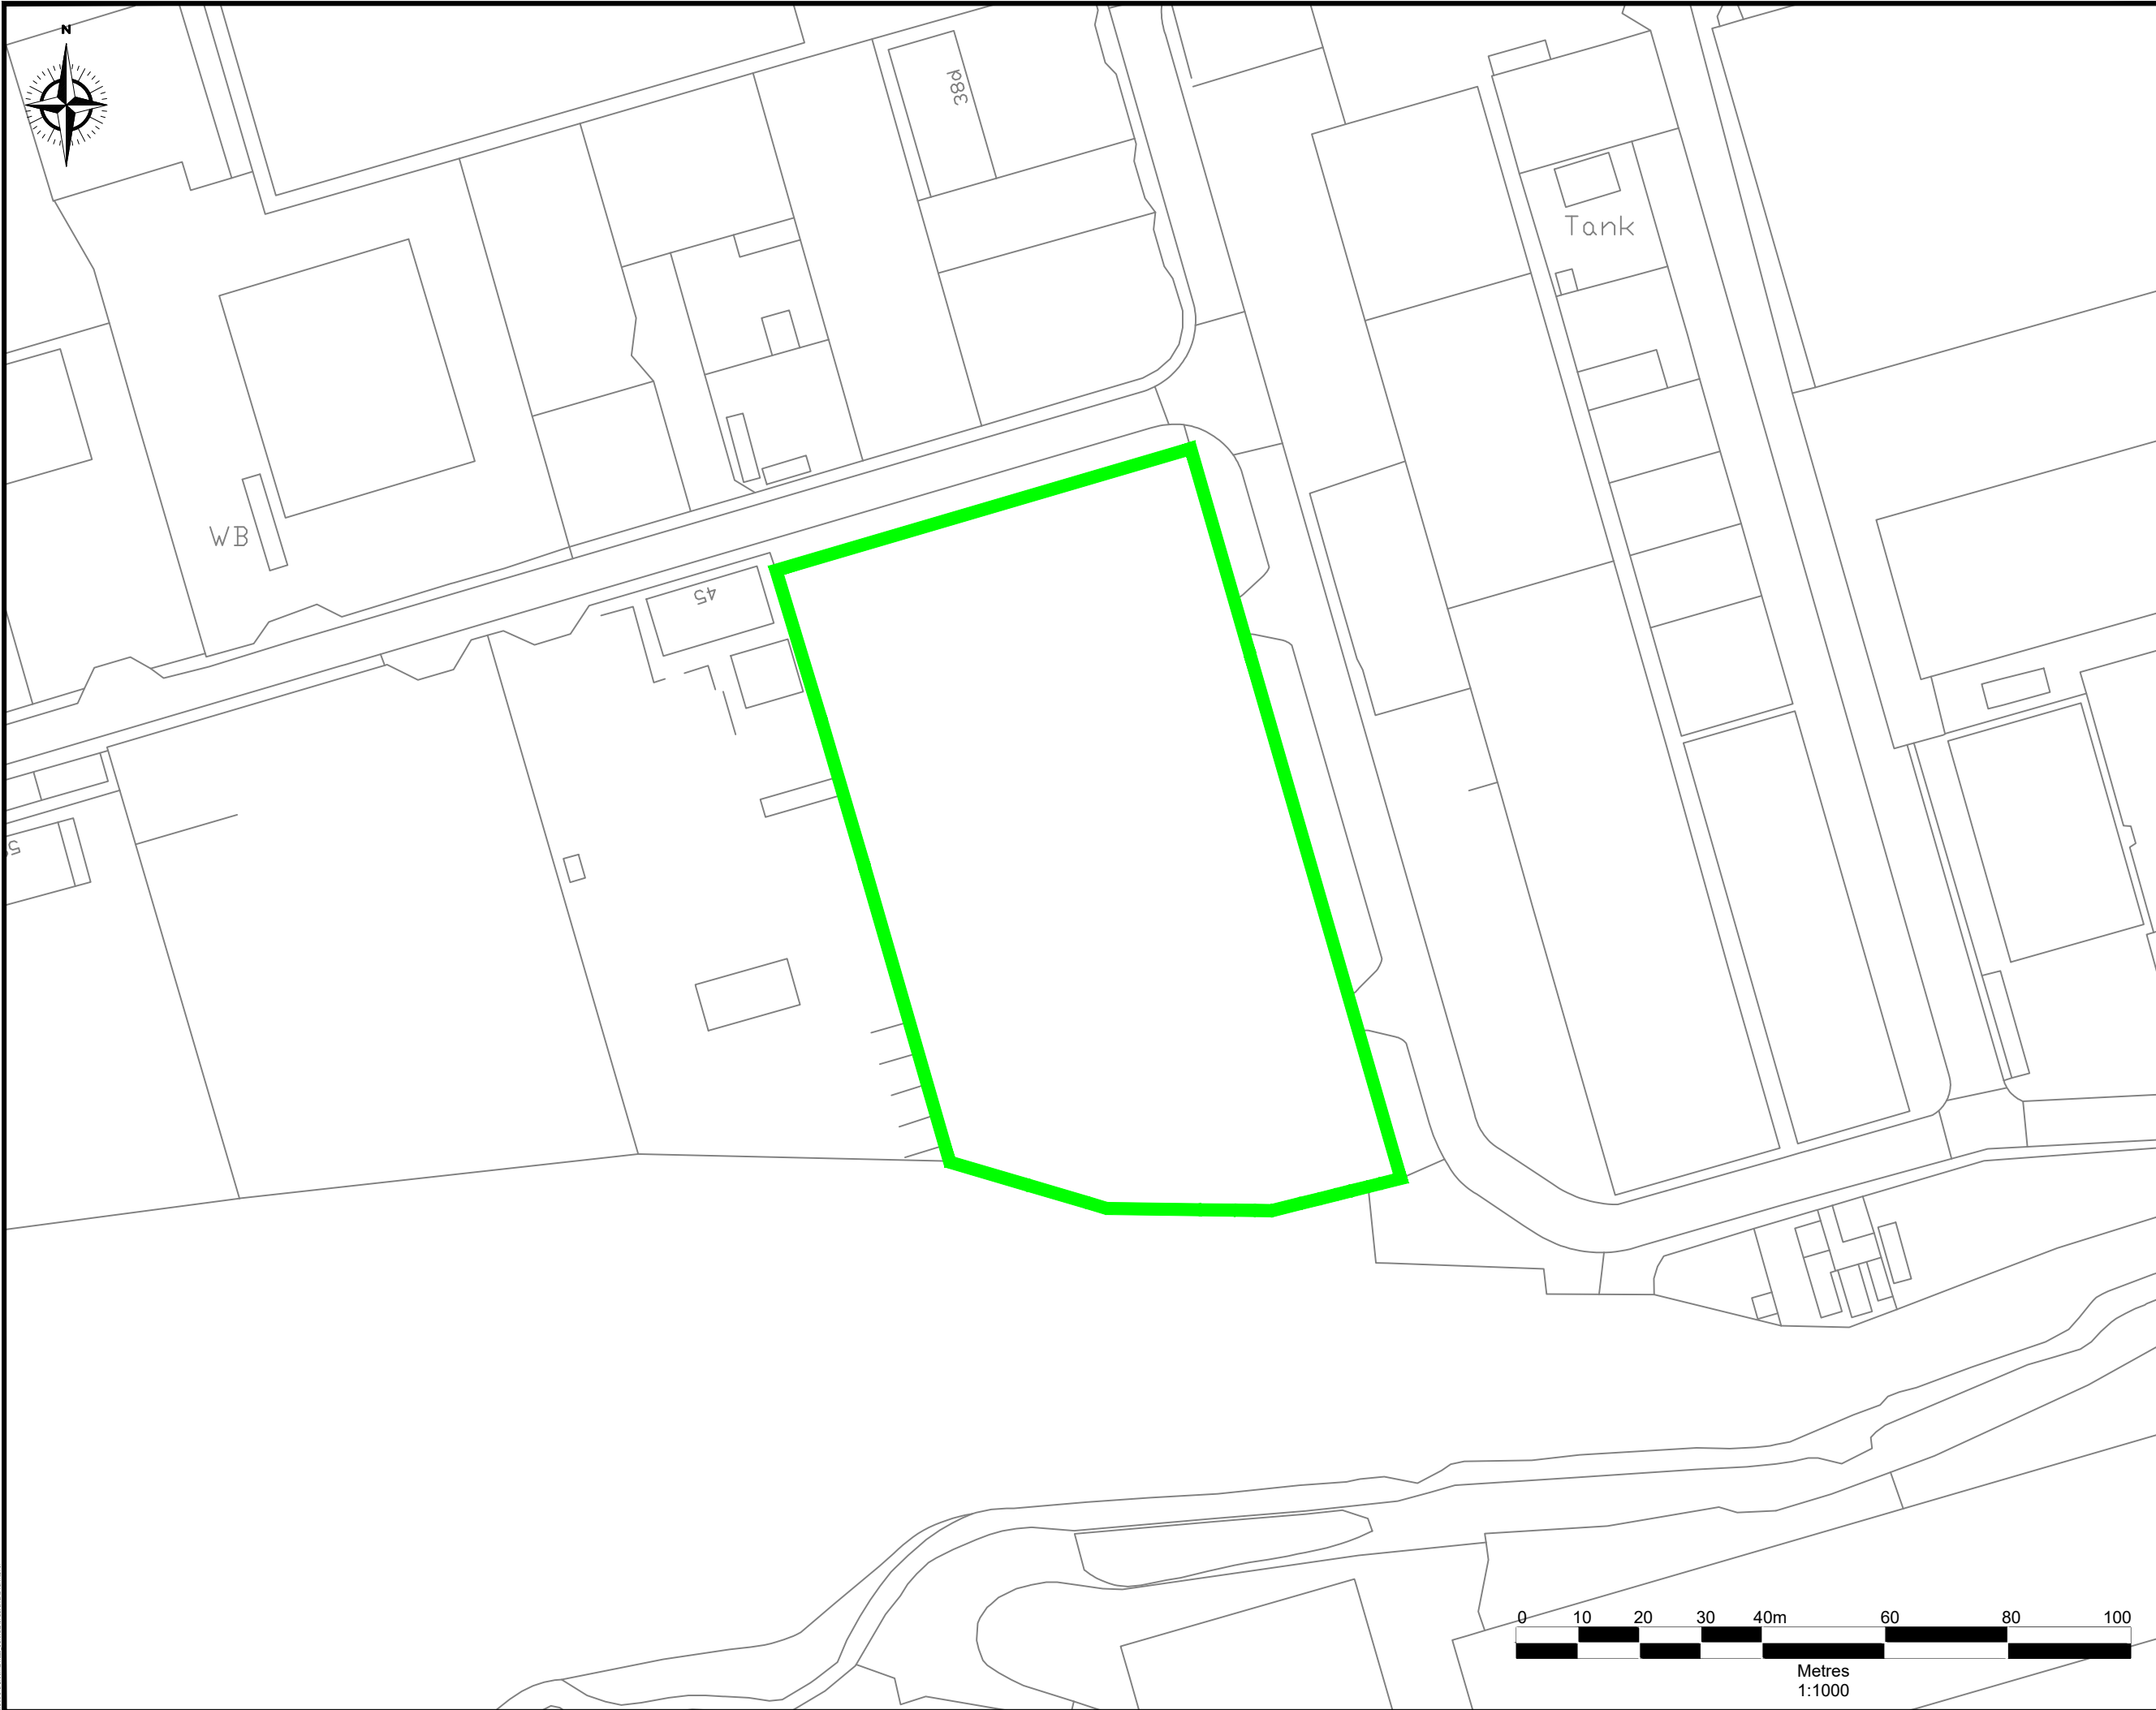


Notes

1. Reproduced from the Ordnance Survey Map with the permission of the Controller of His Majesty's Stationary Office, Crown Copyright and Database Rights 2024
Ordnance Survey 0100031673/100004910.

— Site EP Boundary


Rev	subject	date



Darwen Resource Recovery Park, Lower Eccleshill Road, Darwen, BB3 0RP
Tel: (01254)819700, Fax: (01254)819749, Email: richard.blisset@suez.com

Site	
Greendale Business Park	
Title	
Permit Boundary Plan	
Scale	
1:1000@A3	
Date	
October 2024	
Drawing Ref	Drawn by
Gnd-PER-1024-01	JA
	Checked by
	LB

01254 819700 Fax 01254 819749 Email richard.blisset@suez.com

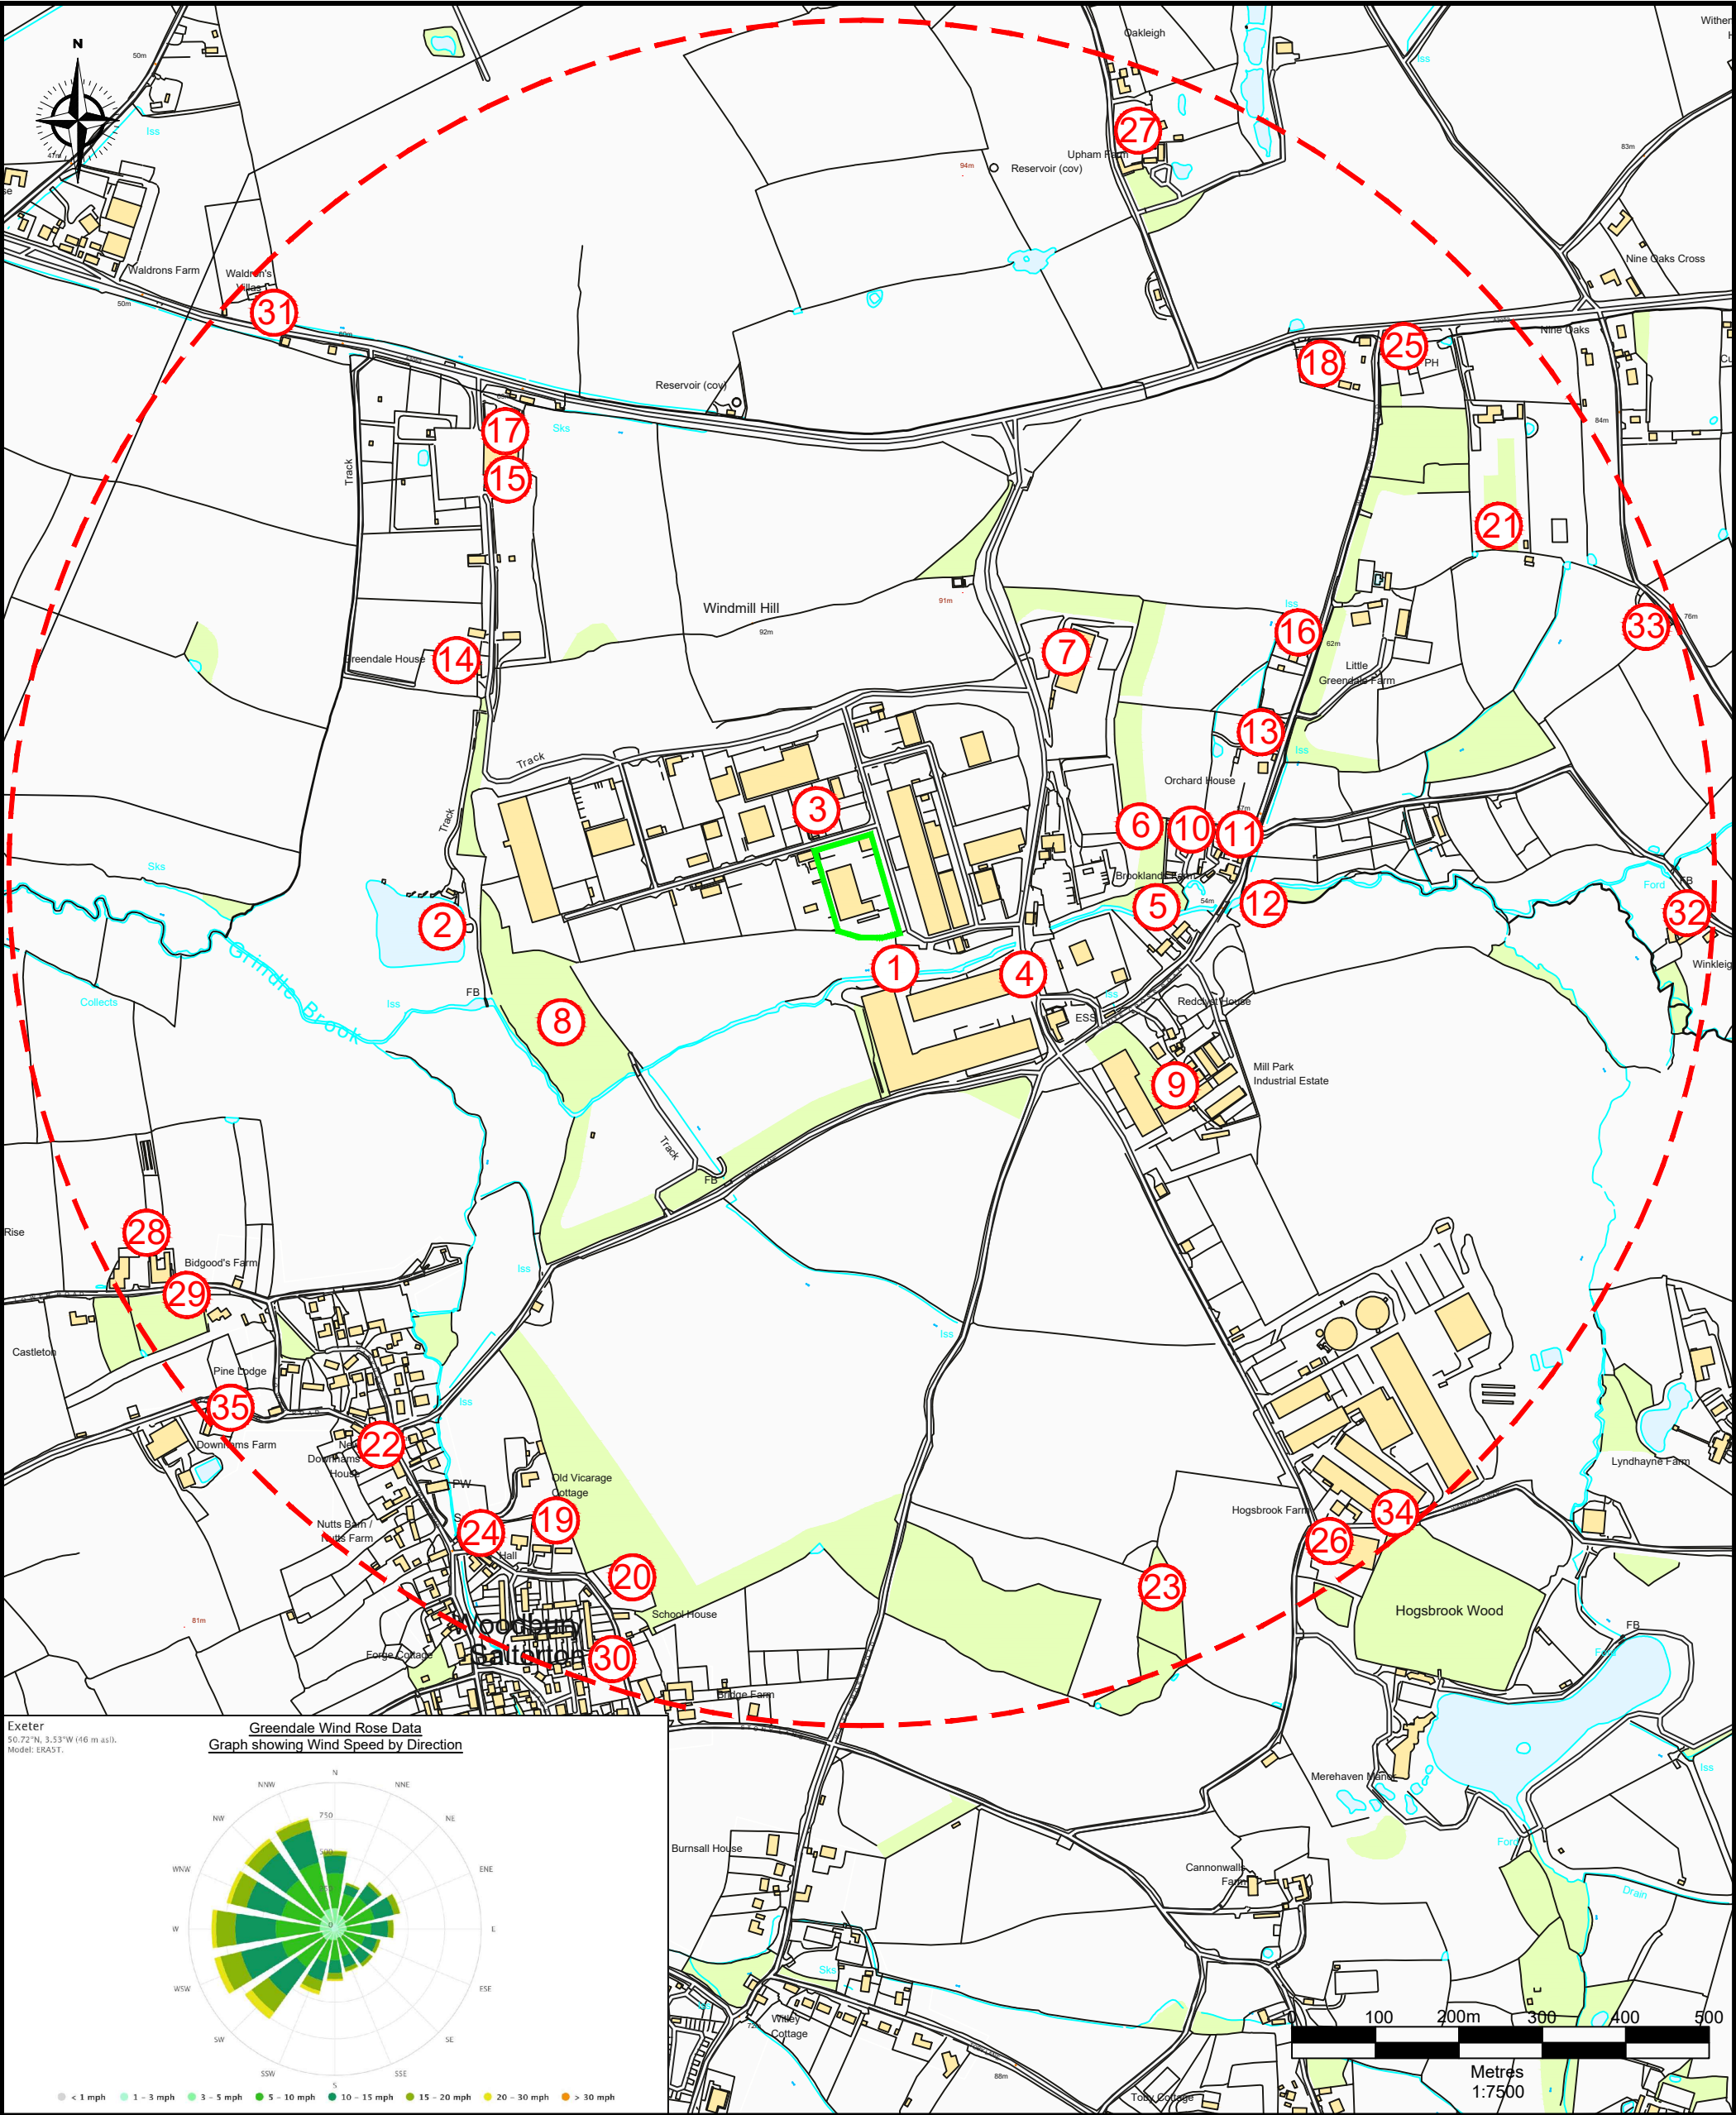


Notes

1. Reproduced from the Ordnance Survey Map with the permission of the Controller of Her Majesty's Stationary Office, Crown Copyright, Licence Number 100004910.

— Permit Boundary
--- 1km Offset

① Receptors

 <small>Darwen Resource Recovery Park, Lower Eccleshill Road, Darwen, BB3 0RP Tel: 01254 819700, Fax: 01254 819749, Email: richard.bisset@delta.co.uk</small>	Site Greendale Business Park Title Receptor Plan	Scale 1:7,500 @ A3 Date October 2024 Drawing Ref Gnd-REC-1024-01	Drawn by JA Checked by LB	Rev	subject	date




Notes

1. Reproduced from the Ordnance Survey Map with the permission of the Controller of His Majesty's Stationary Office, Crown Copyright and Database Rights 2024
Ordnance Survey 0100031673/100004910.

- Site EP Boundary
- Surface Water Manhole
- Foul Water Manhole
- Foul Water Drain
- Surface Water Drain

Rev	subject	date



Darwen Resource Recovery Park, Lower Eccleshill Road, Darwen, BB3 0RP
Tel: (01254) 819700, Fax: (01254) 819749, Email: richard.blisset@suez.com

Site	
Greendale Business Park	
Title	
Site Drainage Plan	
Scale	
1:1000@A3	
Date	
April 2025	
Drawing Ref	Drawn by
Gnd-DRN-0425-01	JA
	Checked by
	LB




Notes

1. Reproduced from the Ordnance Survey Map with the permission of the Controller of His Majesty's Stationary Office, Crown Copyright and Database Rights 2024
Ordnance Survey 0100031673/100004910.

- Site EP Boundary
- Pedestrian Walkway
- Controlled Walkway -
Authorised Staff Only
- Unmade Ground
- Emergency Access Route

Rev	subject	date



Darwen Resource Recovery Park, Lower Eccleshill Road, Darwen, BB3 0RP
Tel: (01254)819700, Fax: (01254)819749, Email: richard.blisset@suez.com

Site	
Greendale Business Park	
Title	
Emergency Access Route	
Scale	
1:1000@A3	
Date	
October 2024	
Drawing Ref	Drawn by
Gnd-EAR-1024-01	JA
	Checked by
	LB