




rear elevation

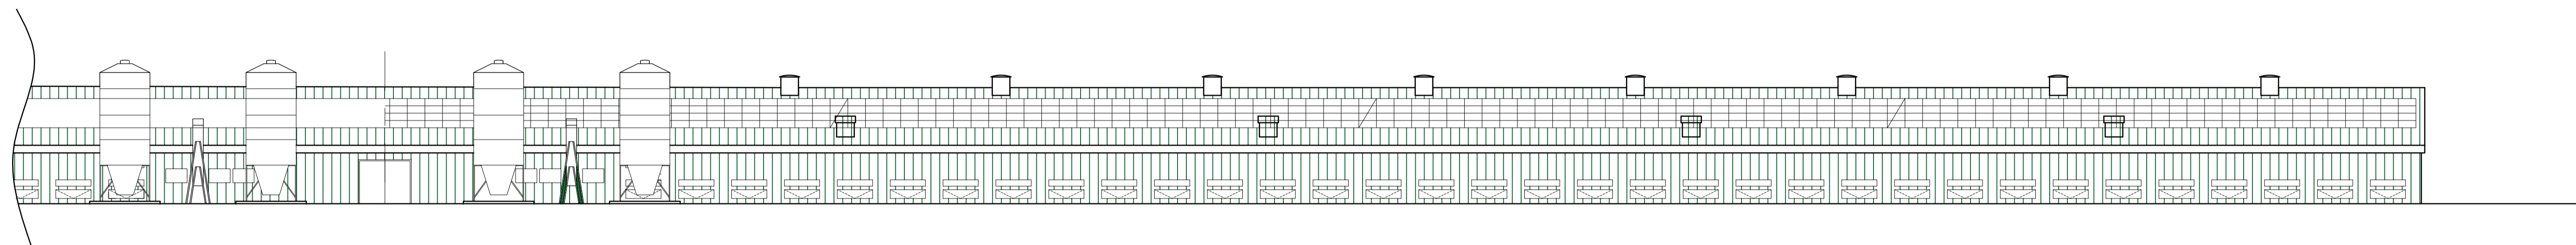


front elevation

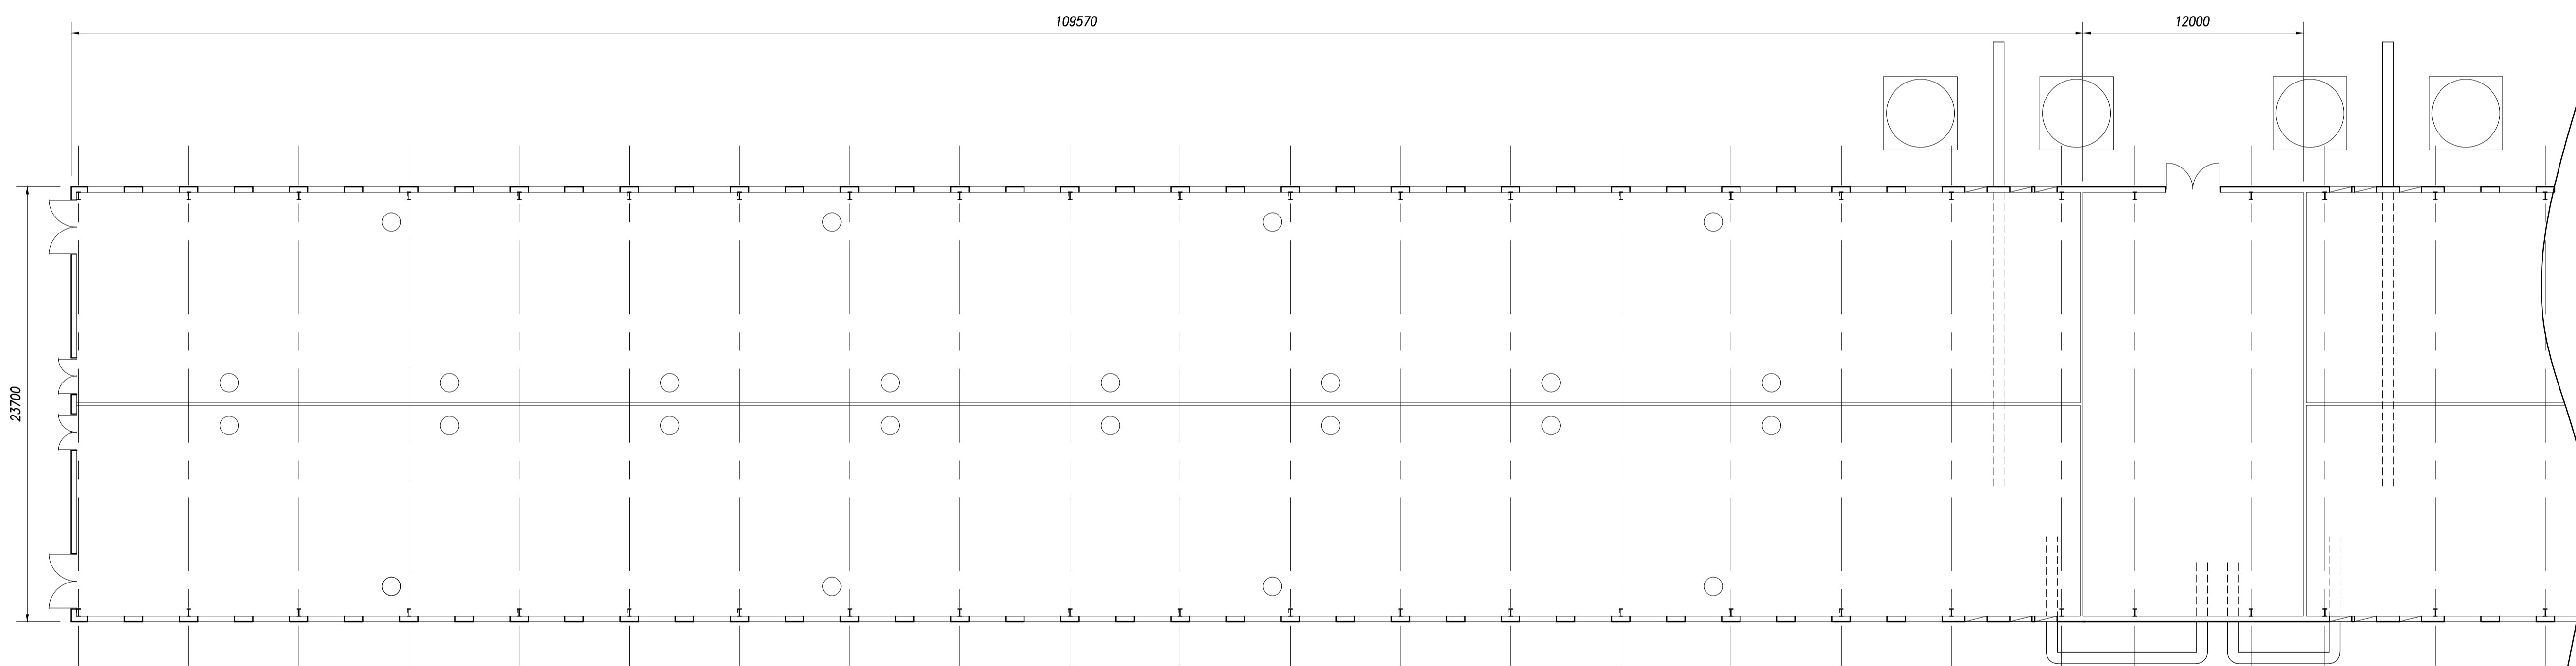

floor plan

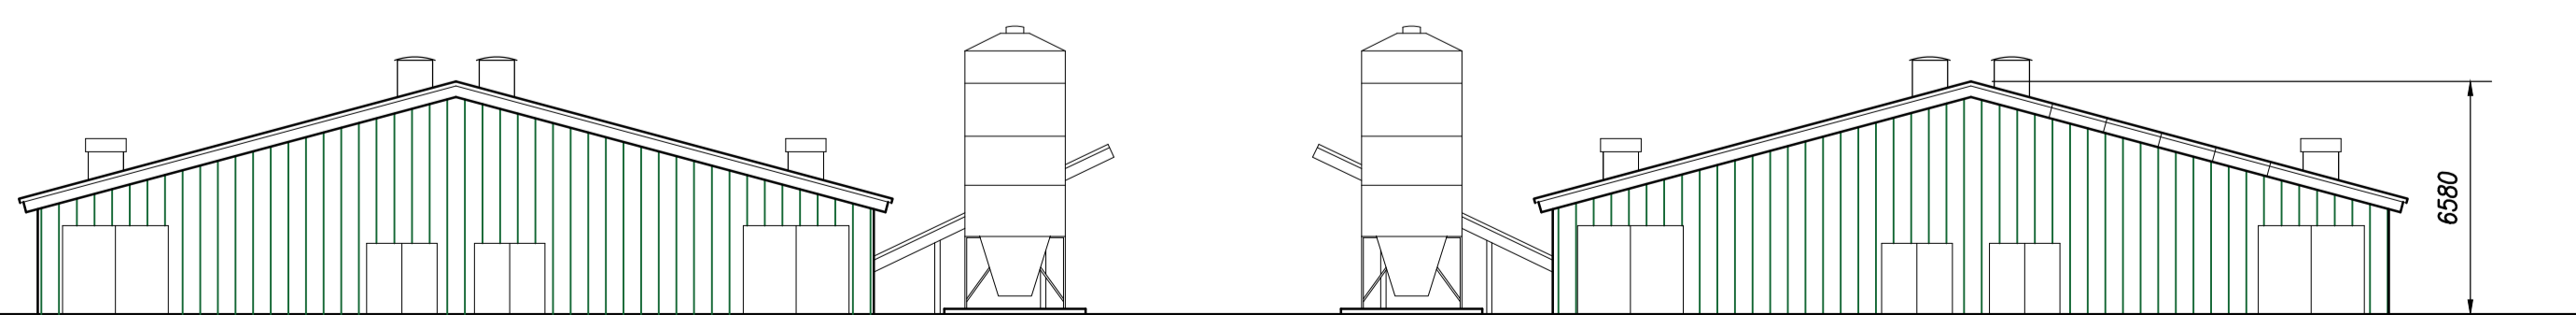


side elevation

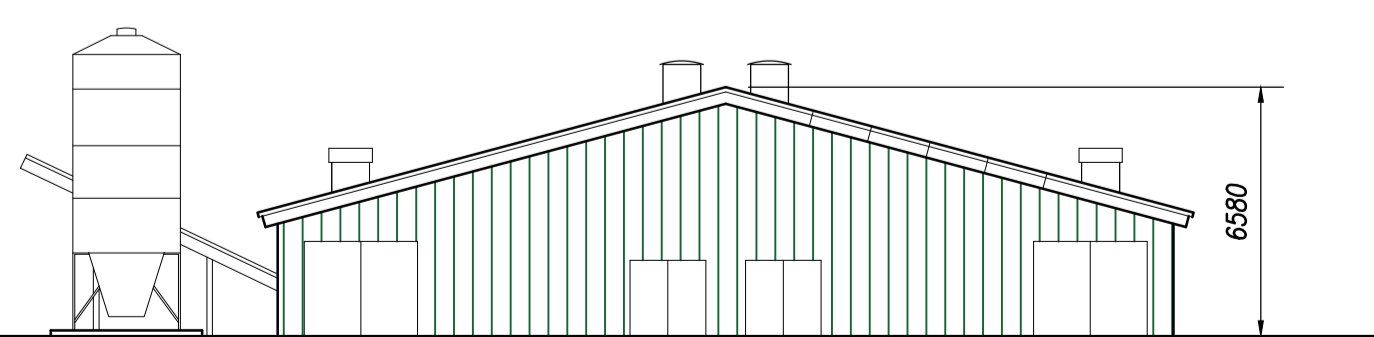


side elevation


LPG Tanks

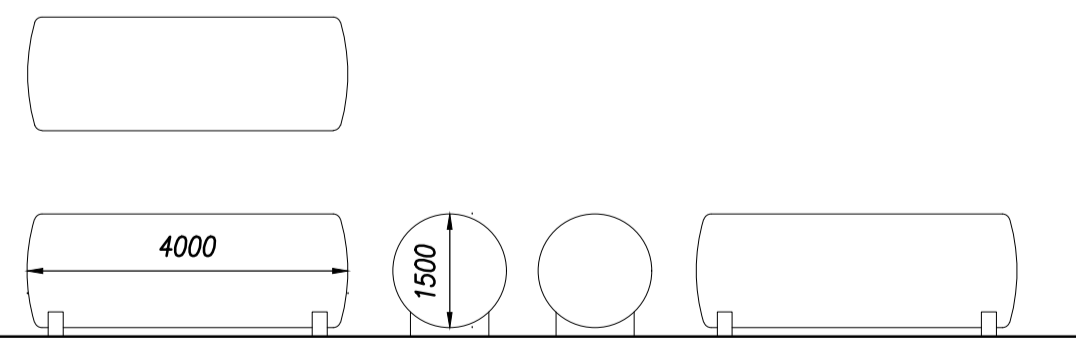

Generator

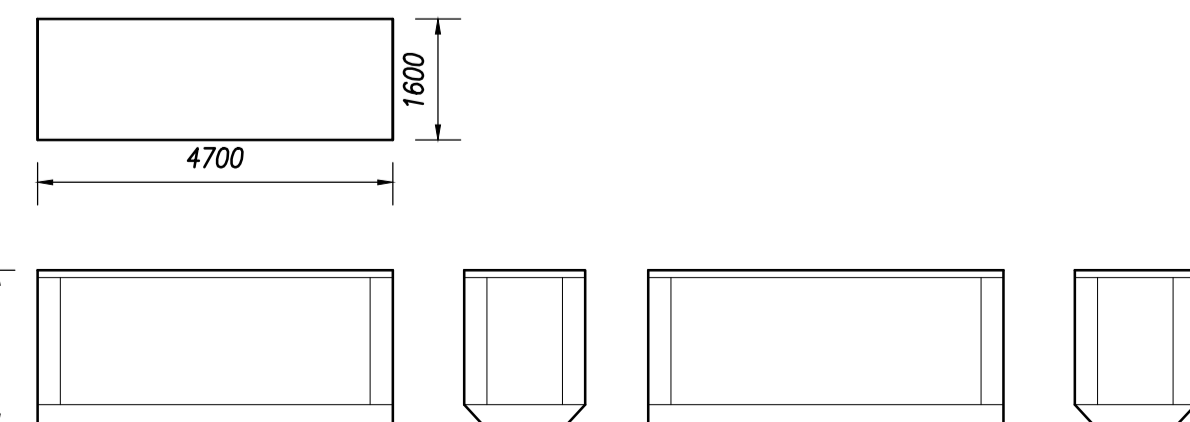

Water Tank

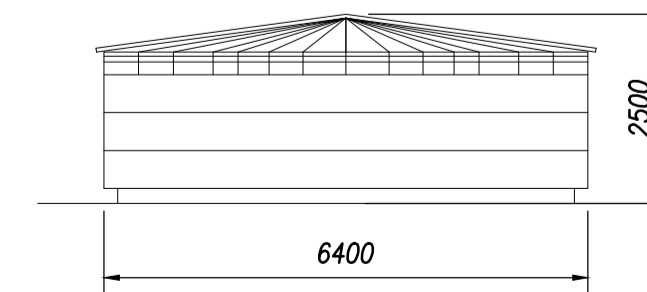

NOTES	This drawing is the copyright of FLARE VISUAL LTD and must not be reproduced without written consent. All dimensions to be verified on site prior to commencement of works. Any measurements are in mm unless otherwise stated.	
	All materials specified on this drawing are to be used in strict accordance with the manufacturers written instructions and current codes of practice.	
Rev.	Rev A - ancillary structures and solar - June 2021	
Project	Proposed Development at Thurby Alford	Drawing Title Proposal Drawing
Scale	1:200 @ A1	Drawing No. F2957 - 02A
Date	Jan 2021	
flarevisual	JHG PLANNING CONSULTANCY LTD Orchard House, Main Road, Welbourn, Lincs. LN5 0PA Tel: 01400 273997 Email: mail@jhjplanning.com Fax: 01400 279029	