




Visibility Plan I:1250 @ A1

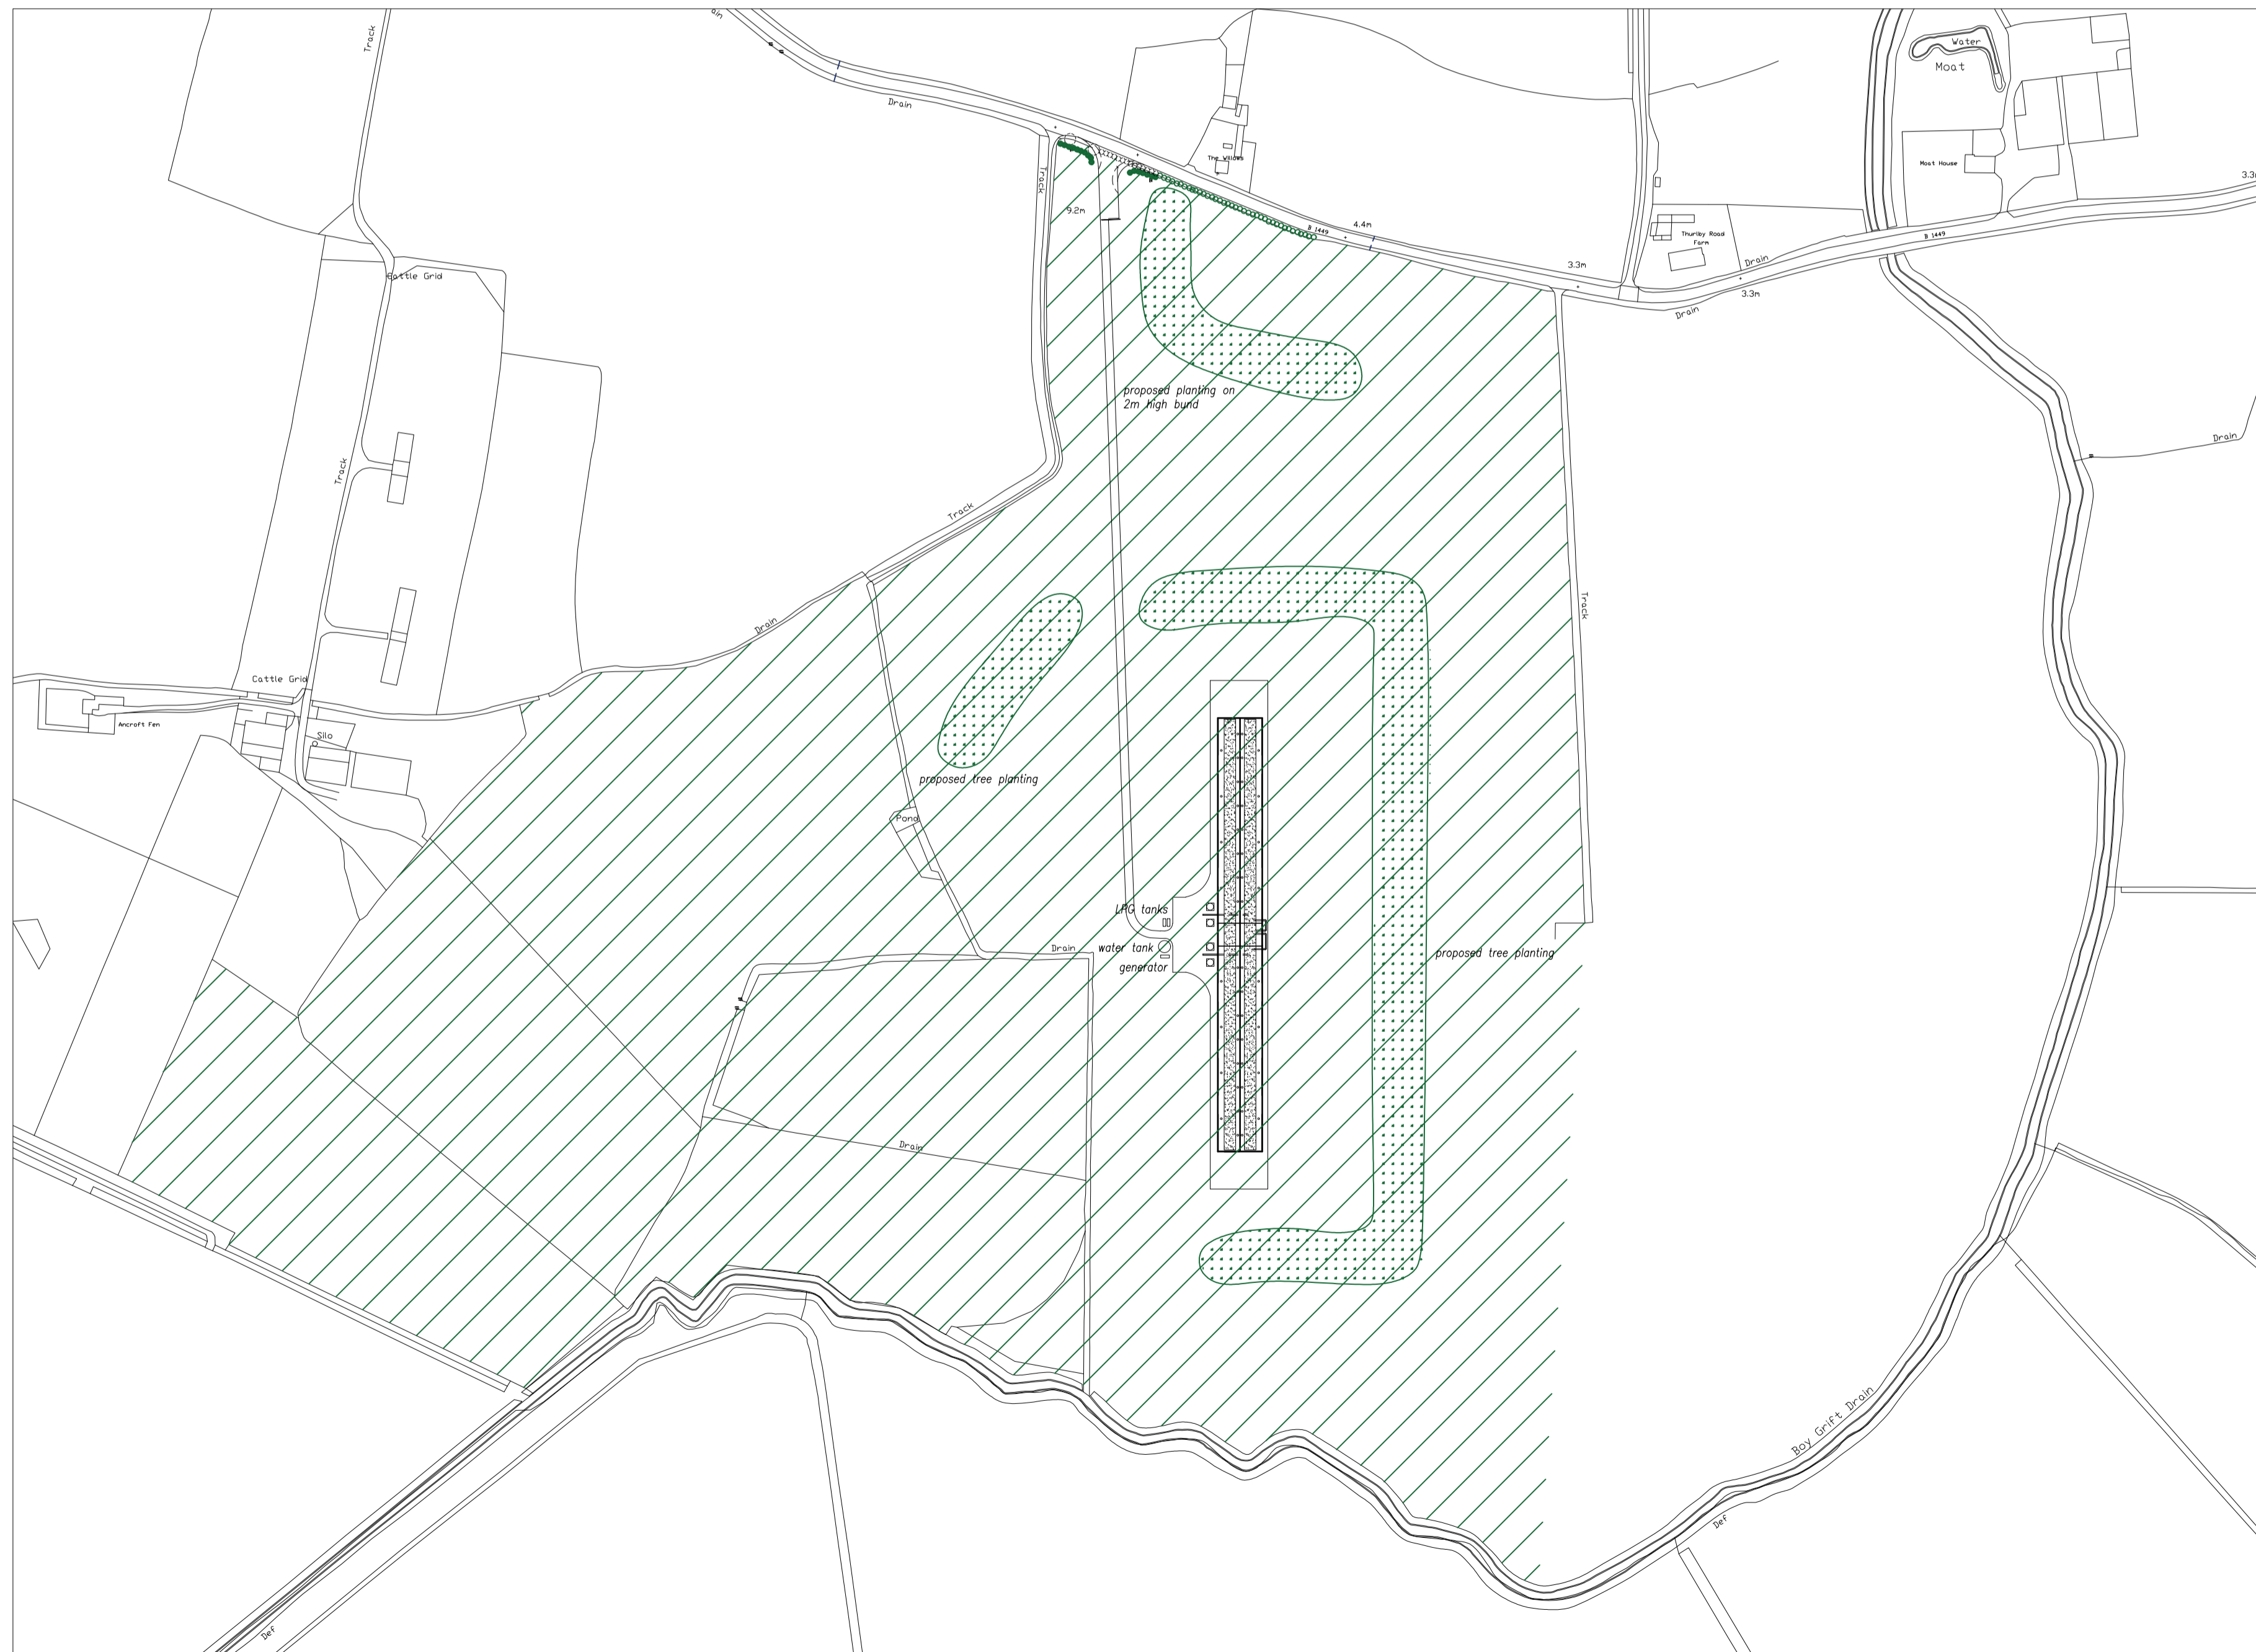

Site Plan I:2500 @ A1

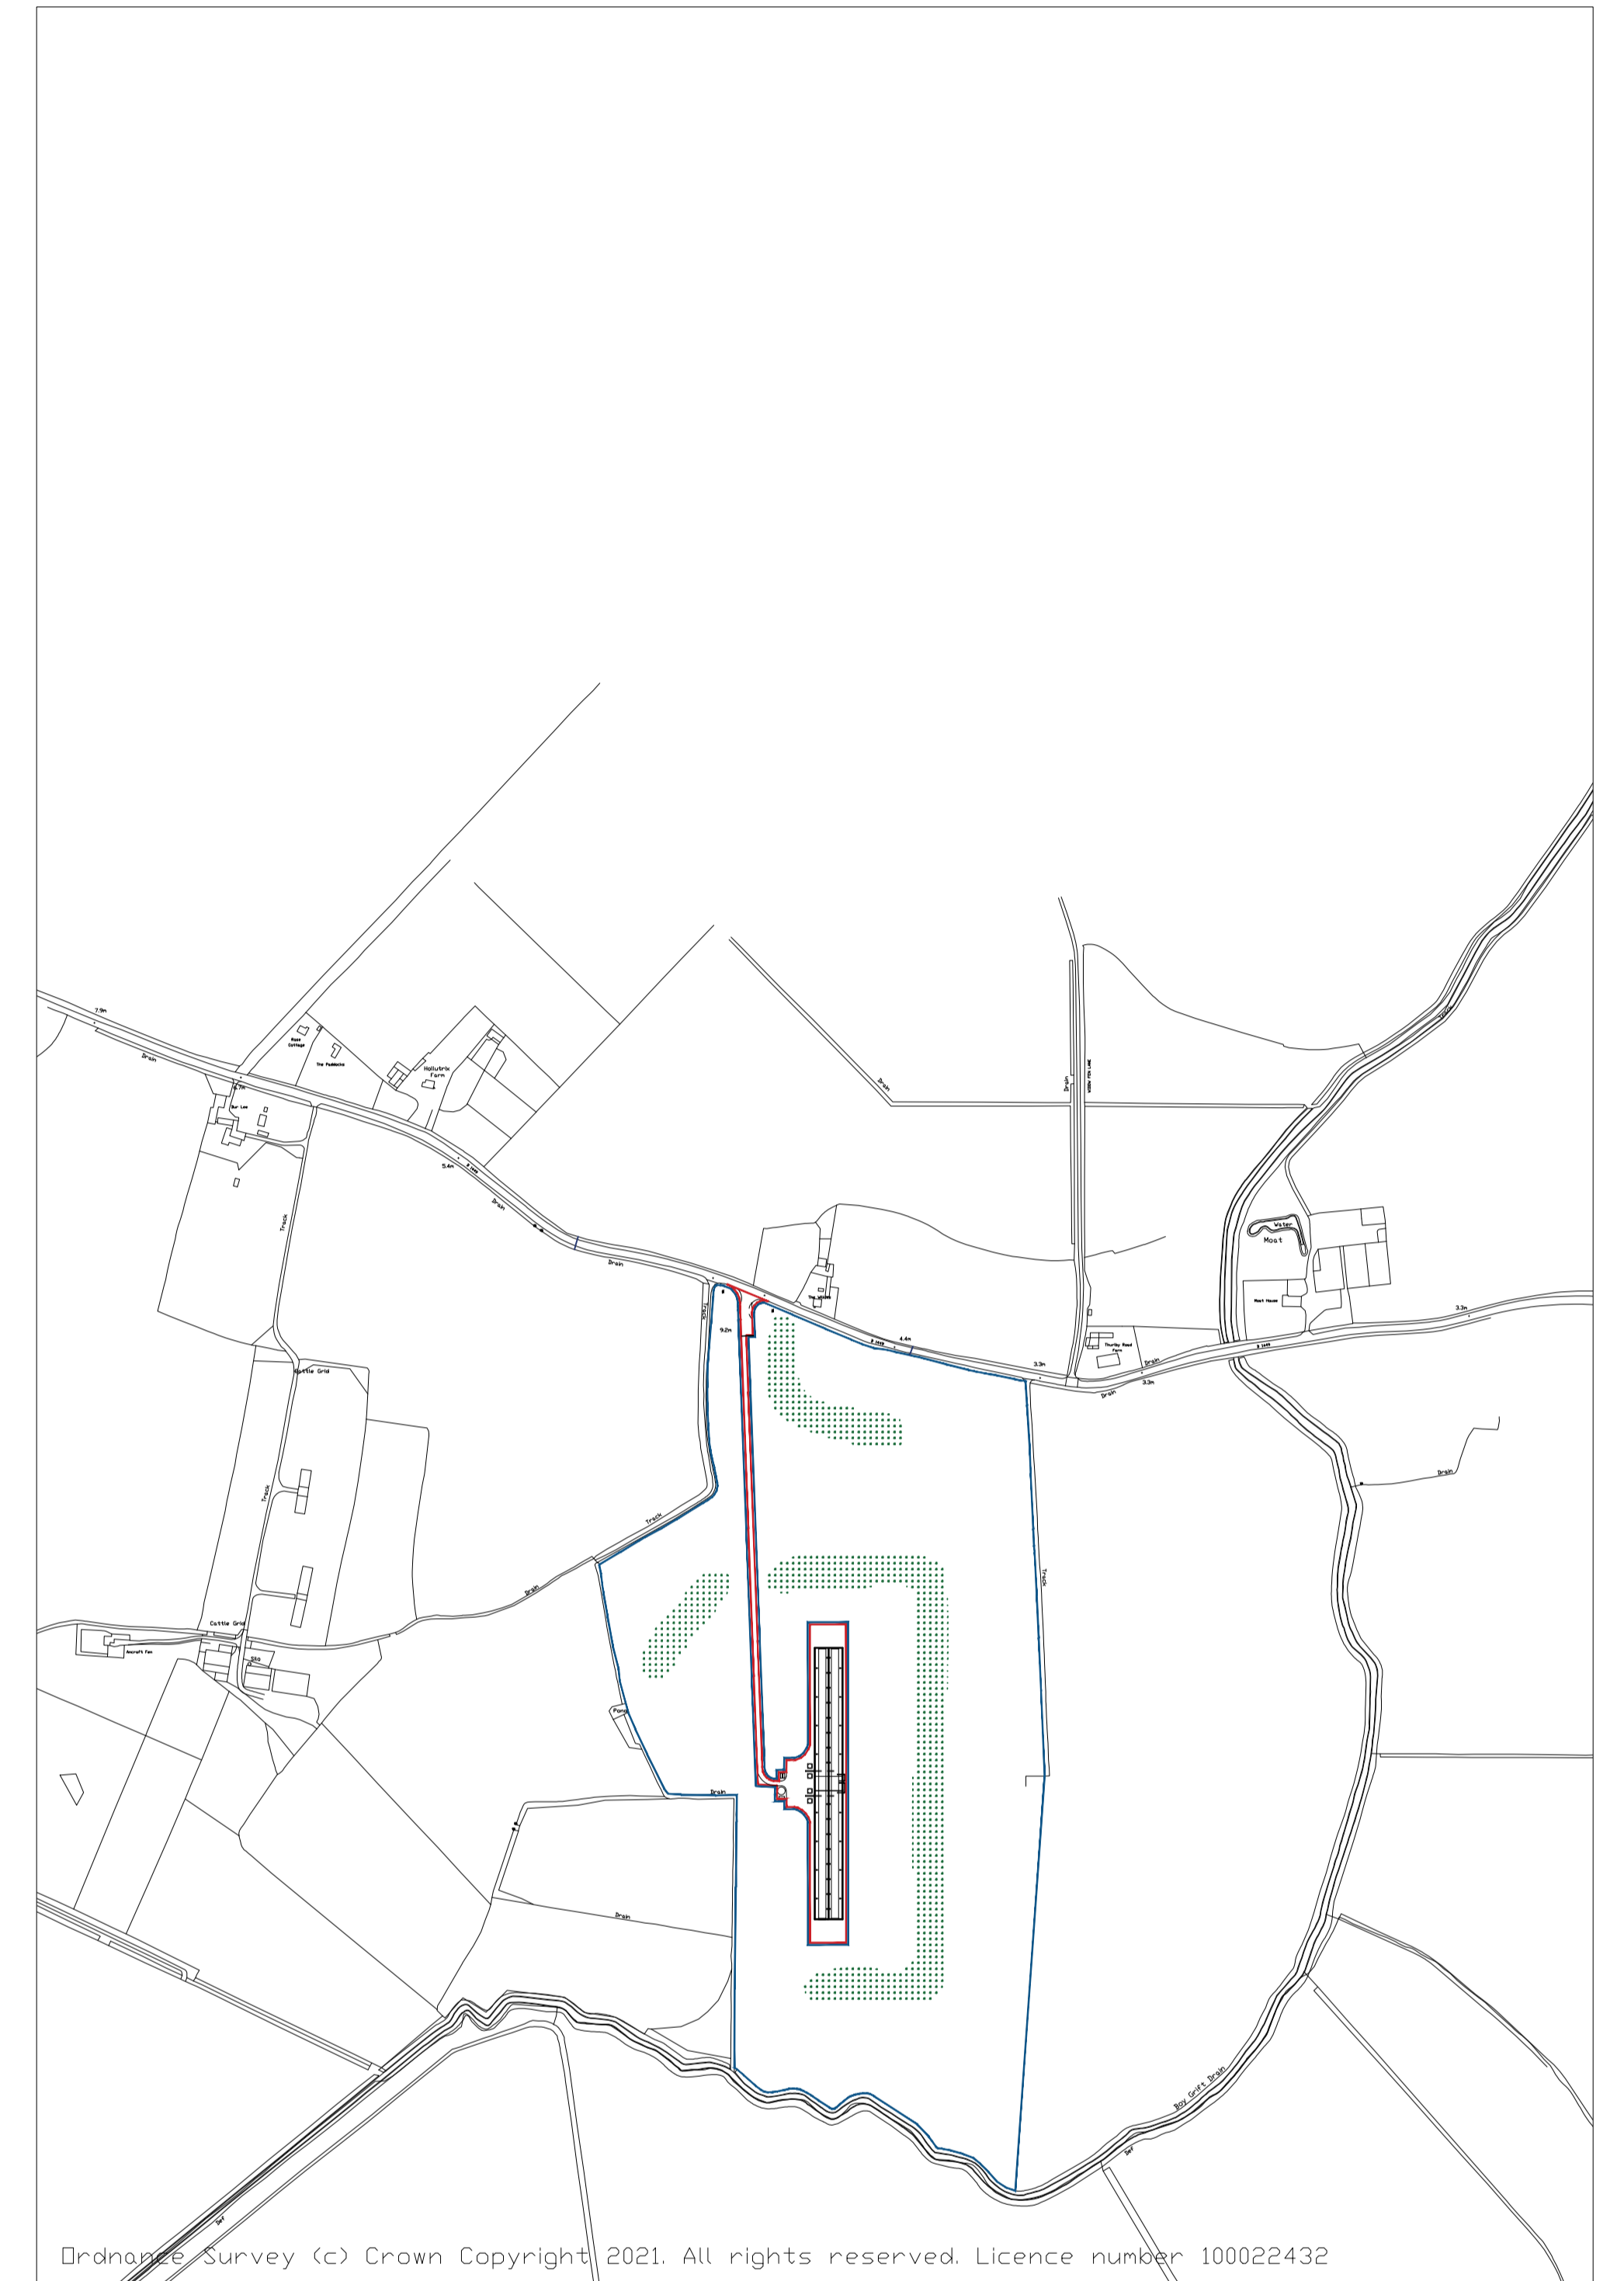

Location Plan I:5000 @ A1

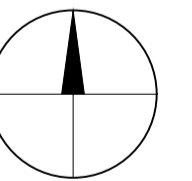

<b>NOTES</b>	This drawing is the copyright of FLARE VISUAL LTD and must not be reproduced without written consent. All dimensions to be verified on site prior to commencement of works. Any measurements are in mm unless otherwise stated.	
	All materials specified on this drawing are to be used in strict accordance with the manufacturers written instructions and current codes of practice.	
	Rev A - ancillary structures and solar - June 2021 Rev B - revised access and landscaping - April 2023 Rev C - Visibility, Red Blue. - April 2023 Rev D - access and landscaping notes - May 2023	
	Project: Proposed Development at Thurby Alford Drawing Title: Proposal Drawing	
Scale: 1:2500, 1:5000 @ A1 Date: Jan 2021		Drawing No: F2957 - 01D
<b>flarevisual</b> <b>JHG PLANNING CONSULTANCY LTD</b> Orchard House, Main Road, Welbourn, Lincs. LN5 0PA Tel: 01400 273997   Email: mail@jhgplanning.com   Fax: 01400 279029		