


08484.0004.13.004.0\_ENV\_SITE\_SETTING-CULTURAL.dwg

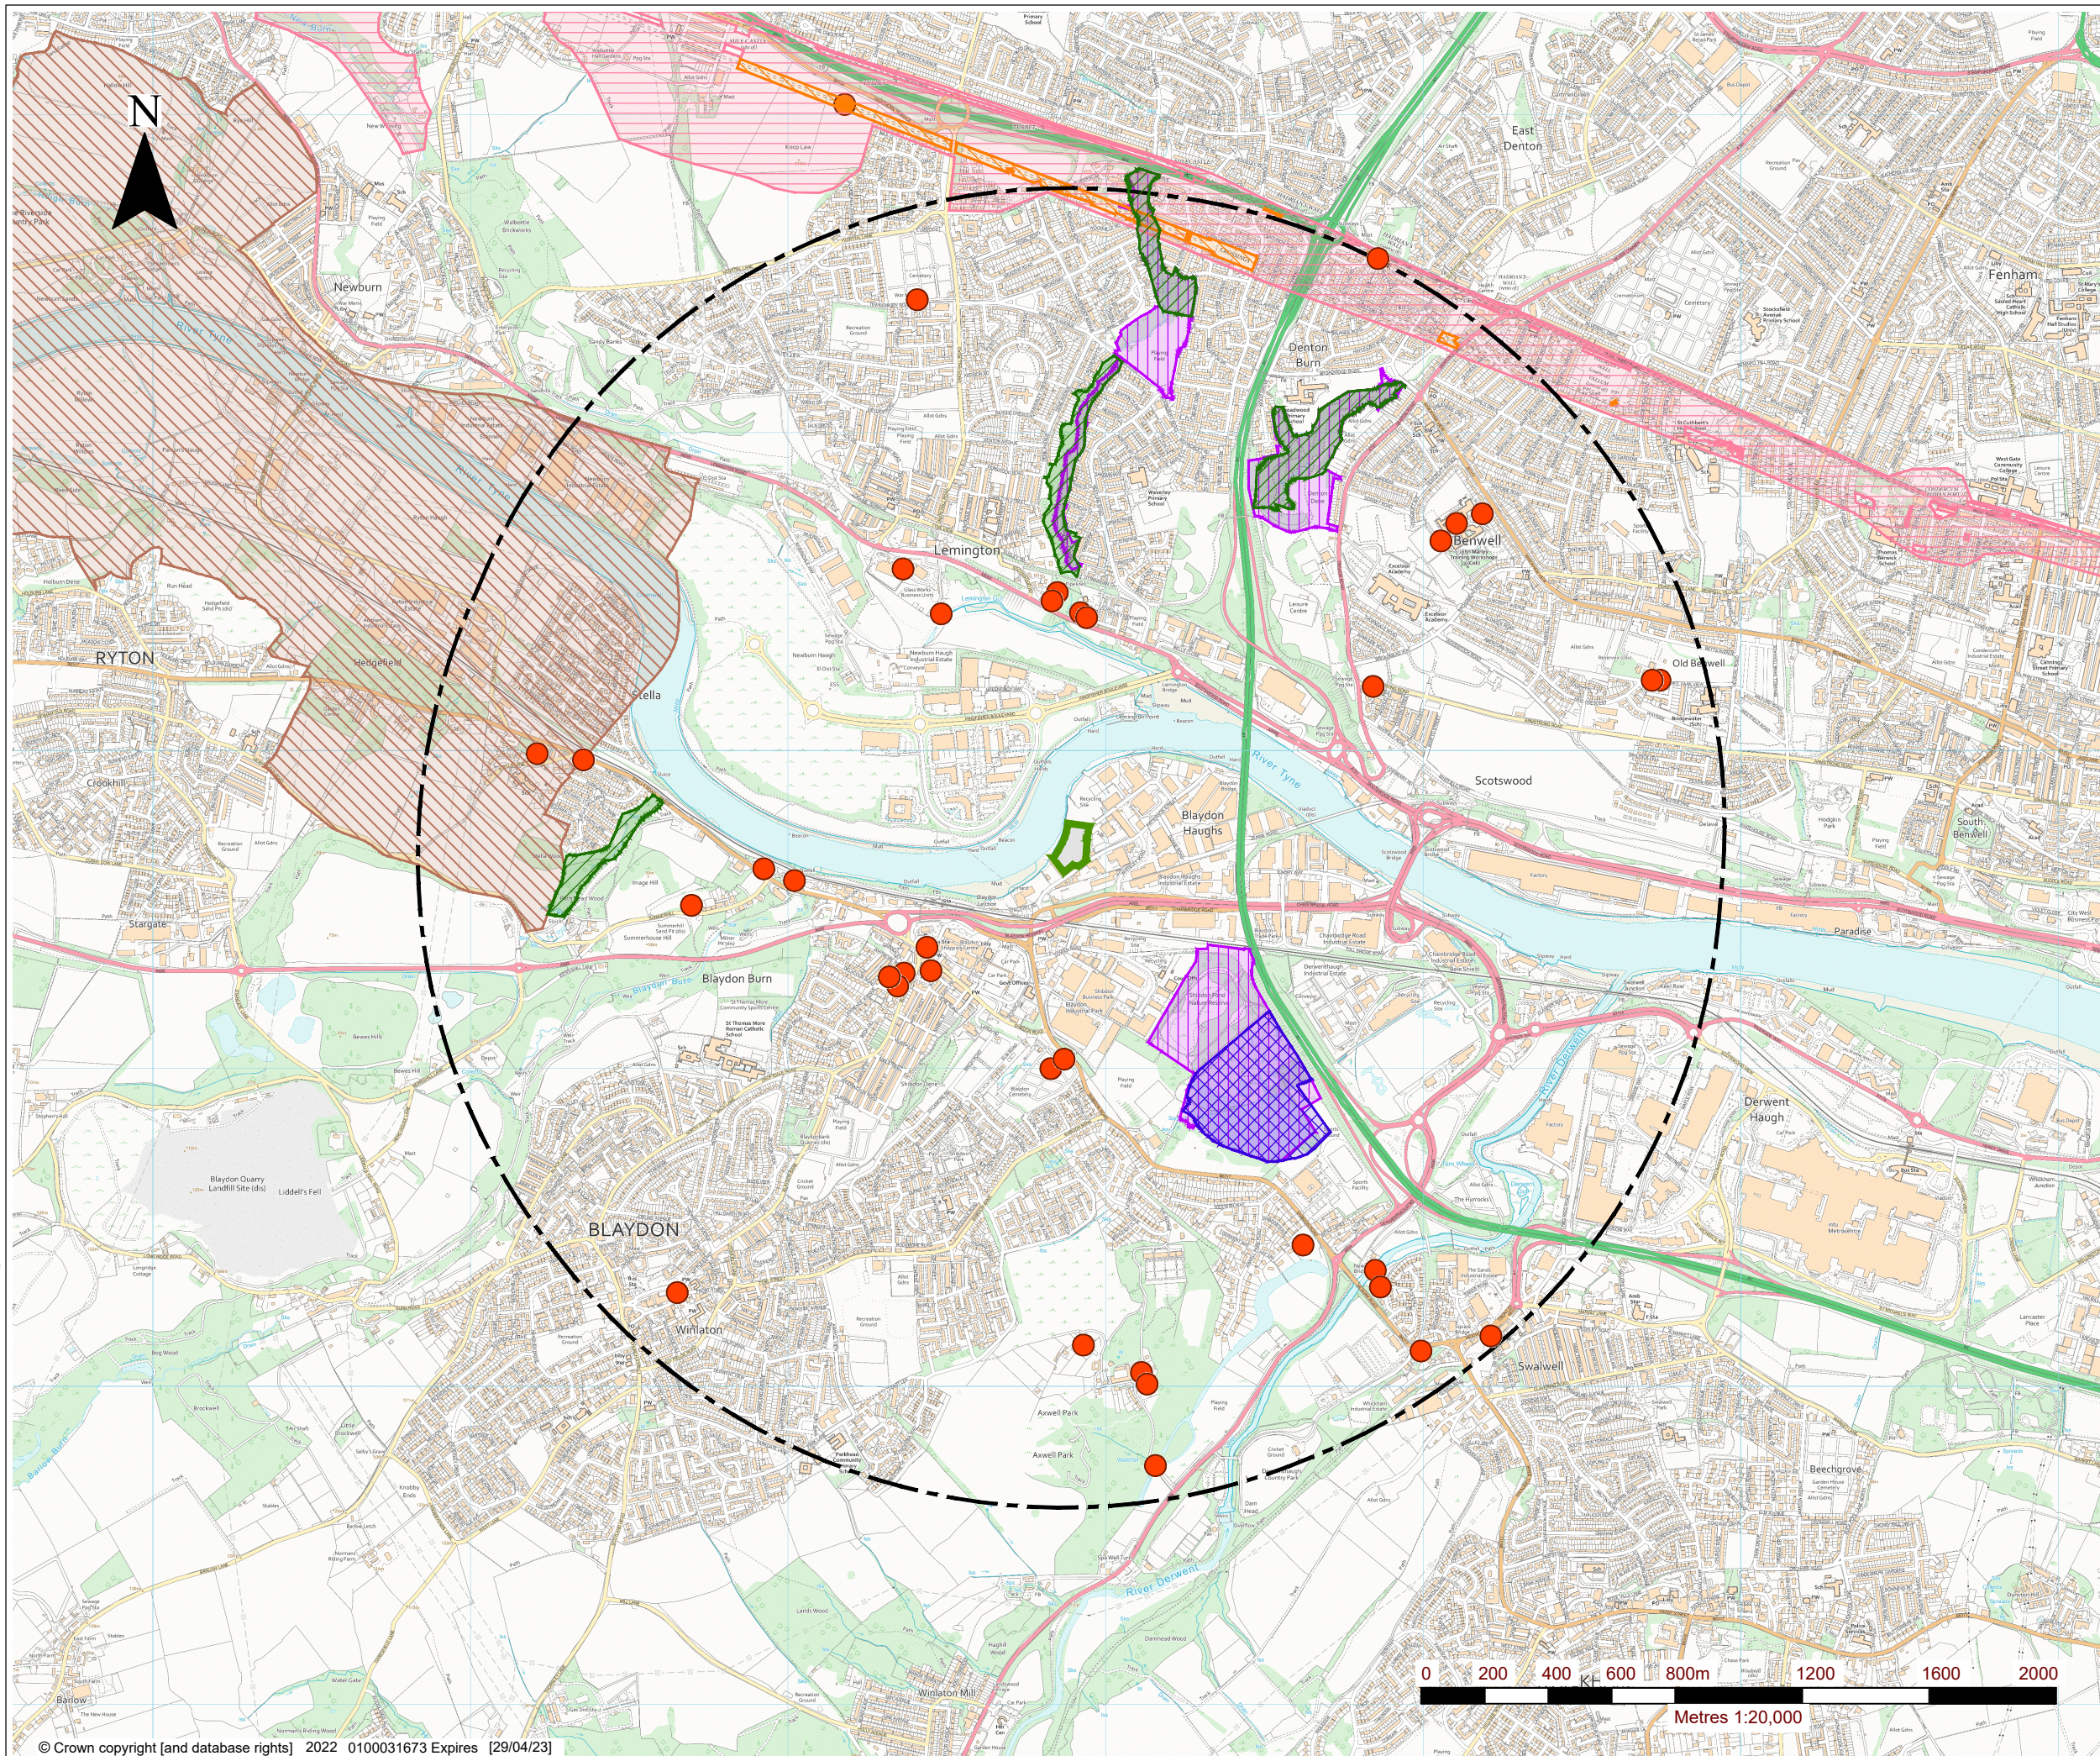

**LEGEND**

	ENVIRONMENTAL PERMIT BOUNDARY
	2km BOUNDARY OFFSET
	ANCIENT WOODLAND
	LOCAL NATURE RESERVE (LNR)
	SITE OF SPECIAL SCIENTIFIC INTEREST (SSSI)
	SCHEDULED MONUMENT
	WORLD HERITAGE SITE
	REGISTERED BATTLE FIELD
	LISTED BUILDING

**holystone**

CIVIL ENGINEERING LTD

**SLR**

3RD FLOOR  
THE BREW HOUSE  
JACOB STREET  
BRISTOL, BS2 0EQ

T: 01179 064280  
www.slrconsulting.com


FACTORY ROAD  
BLAYDON-ON-TYNE

ENVIRONMENTAL PERMIT  
APPLICATION


ENVIRONMENTAL SITE SETTING -  
CULTURAL AND NATURAL  
HERITAGE

**DRAWING 004**

Scale 1:20,000 @ A3	Date MAY 2022
------------------------	------------------

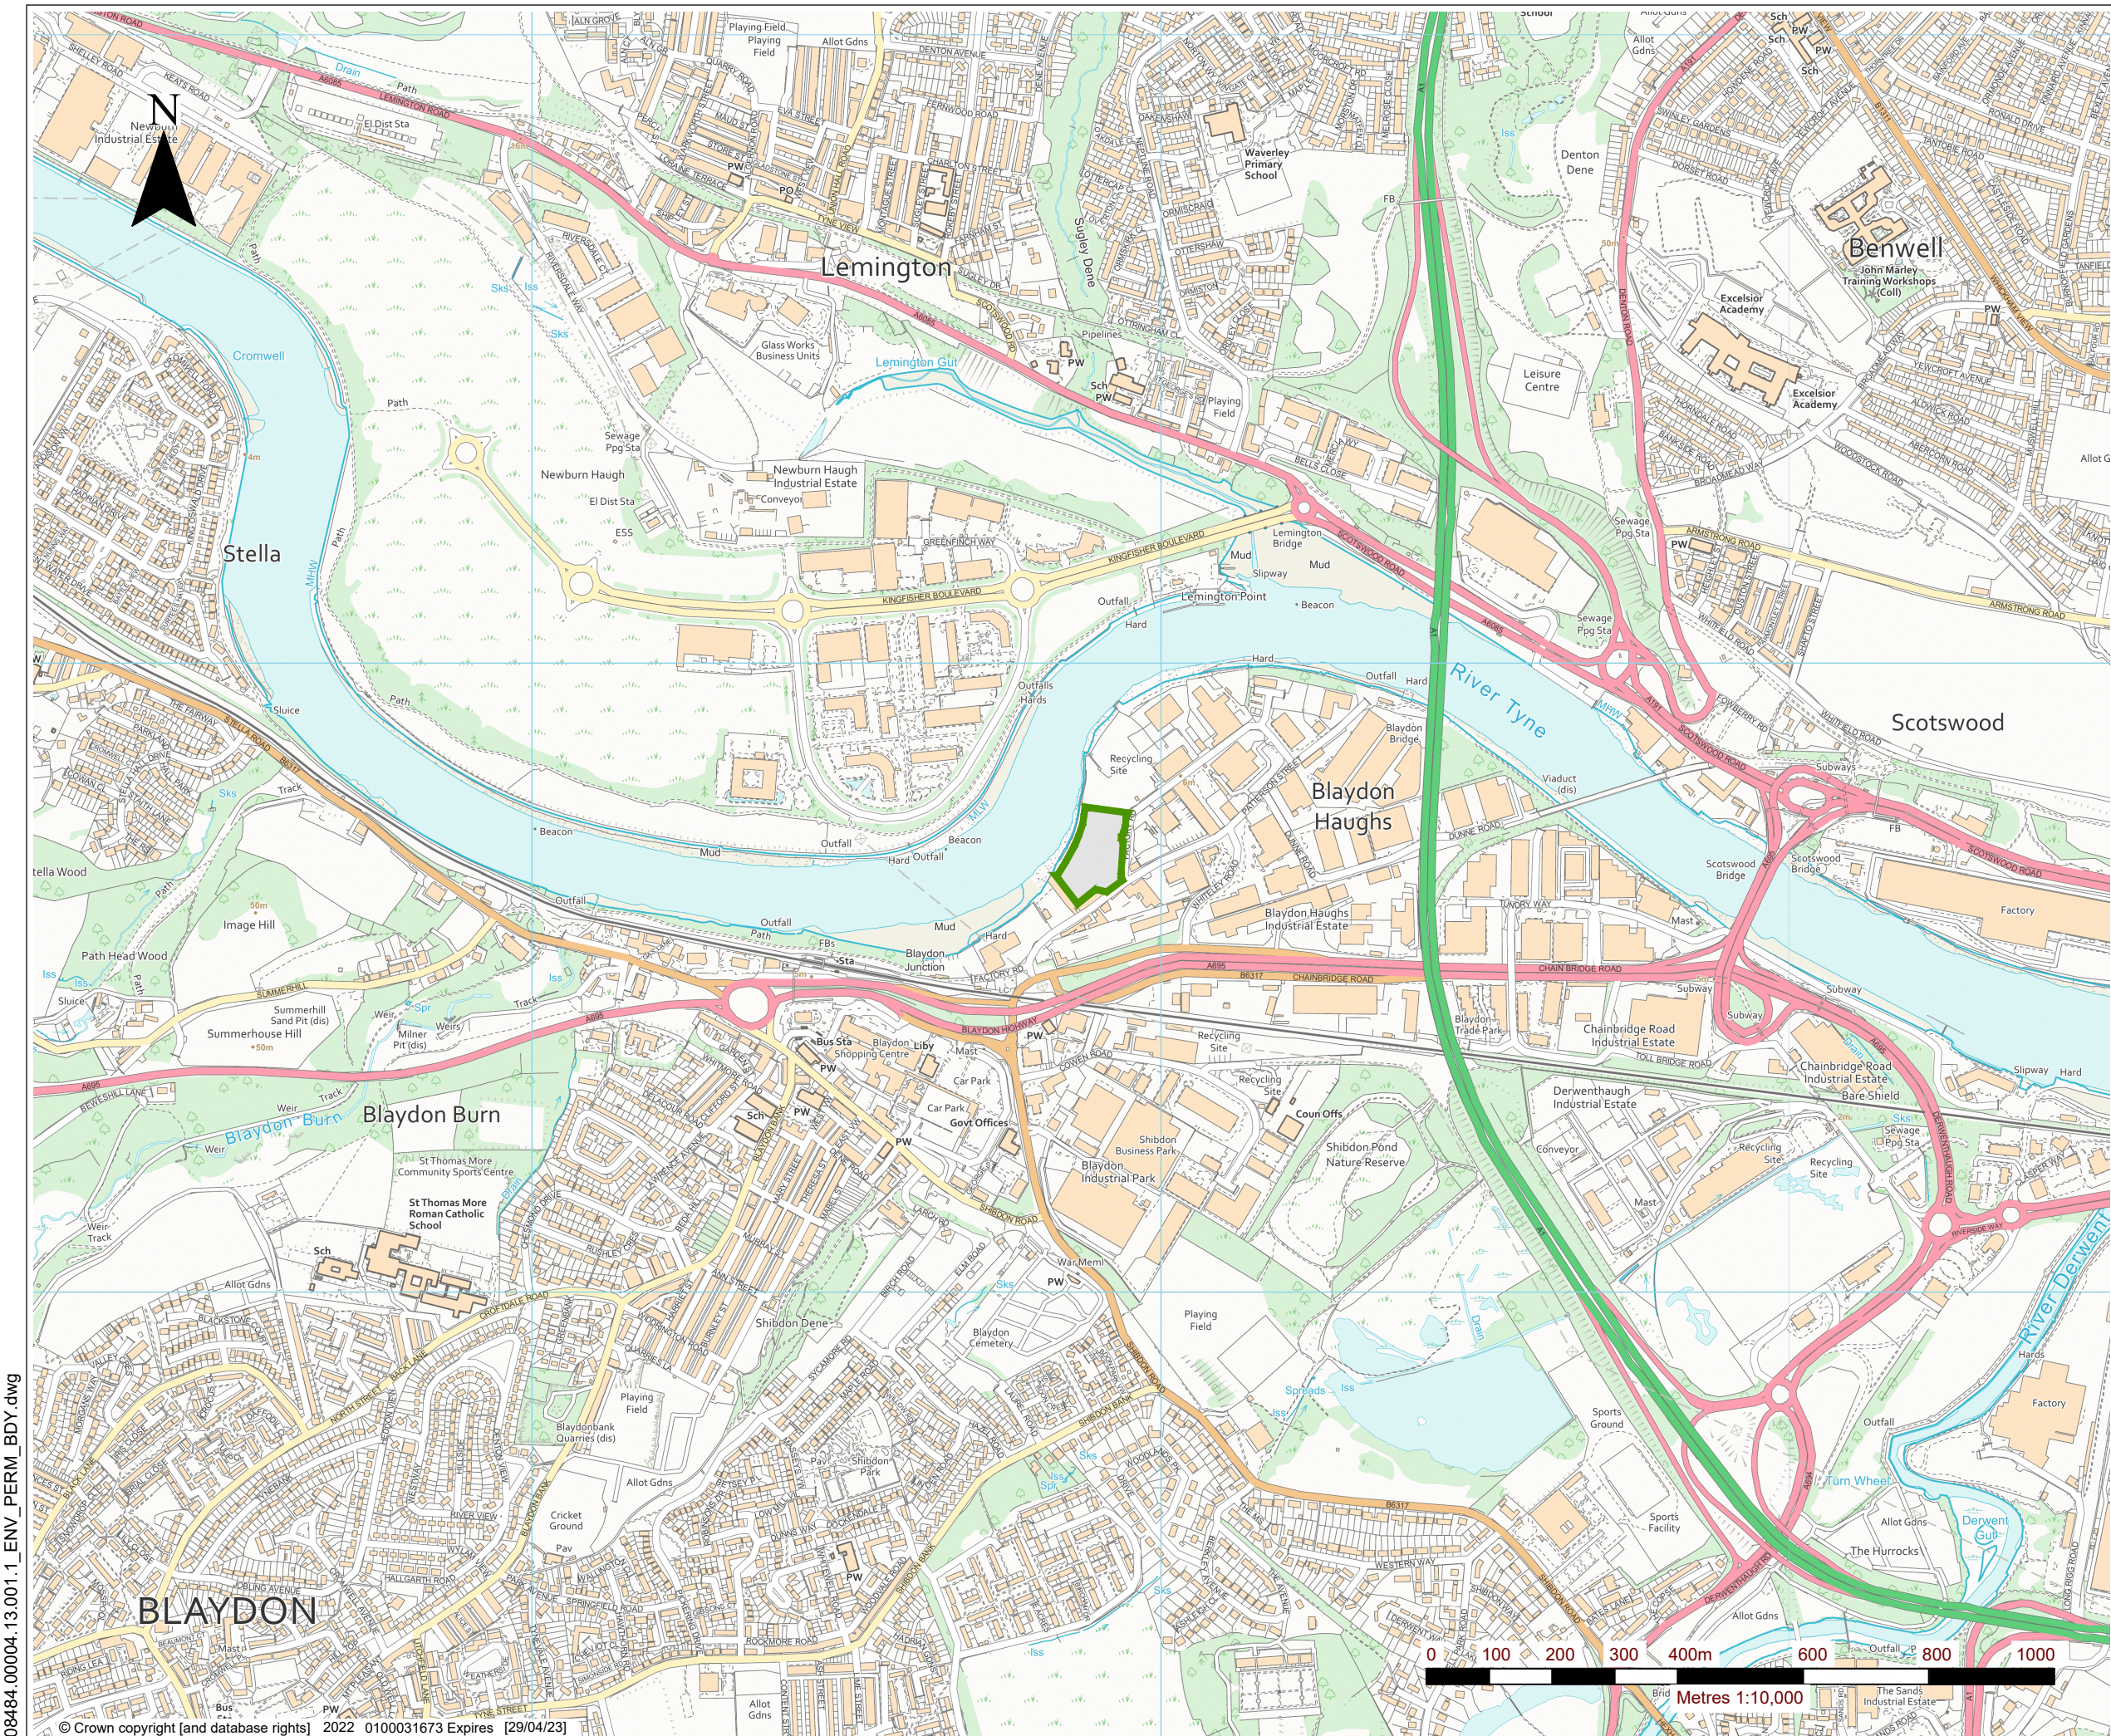

**LEGEND**

 ENVIRONMENTAL PERMIT BOUNDARY

**holystone** 

CIVIL ENGINEERING LTD

**SLR** 

3RD FLOOR  
THE BREW HOUSE  
JACOB STREET  
BRISTOL, BS2 0EQ

T: 01179 064280  
www.slrconsulting.com

**FACTORY ROAD  
BLAYDON-ON-TYNE**

**ENVIRONMENTAL PERMIT  
APPLICATION**

**ENVIRONMENTAL PERMIT  
BOUNDARY**

**DRAWING 001**

Scale: 1:10,000 @ A3      Date: MAY 2022








08484.0004.13.001.1\_ENV\_PERM\_BDY.dwg

© Crown copyright [and database rights] 2022 0100031673 Expires [29/04/23]

© This drawing and its content are the copyright of SLR Consulting Ltd and may not be reproduced or amended except by prior written permission. SLR Consulting Ltd accepts no liability for any amendments made by other persons.

- PIPEWORK - SLUDGE
- PIPEWORK - FRESH WATER
- PIPEWORK - WASTE STREAM (WATER + SILTS)
- PIPEWORK - FLOCCULANT

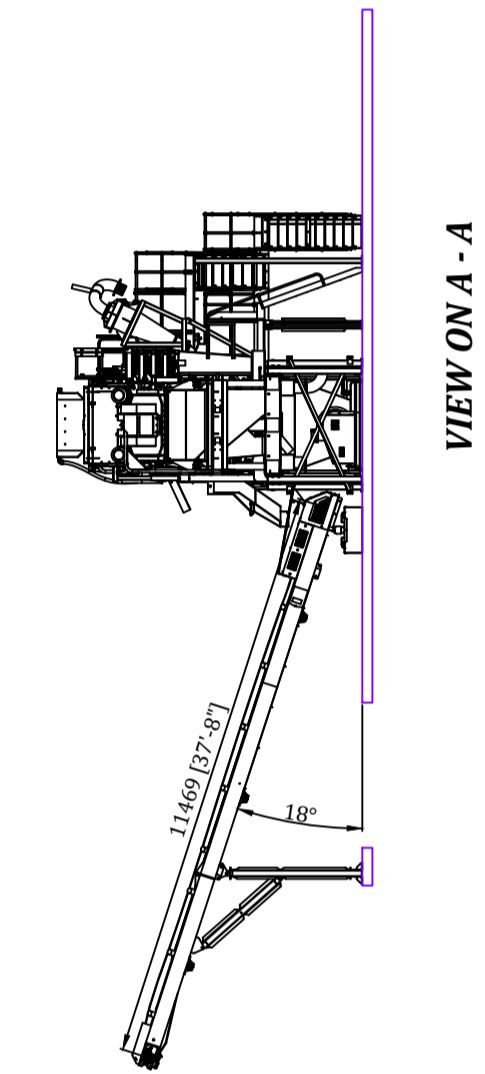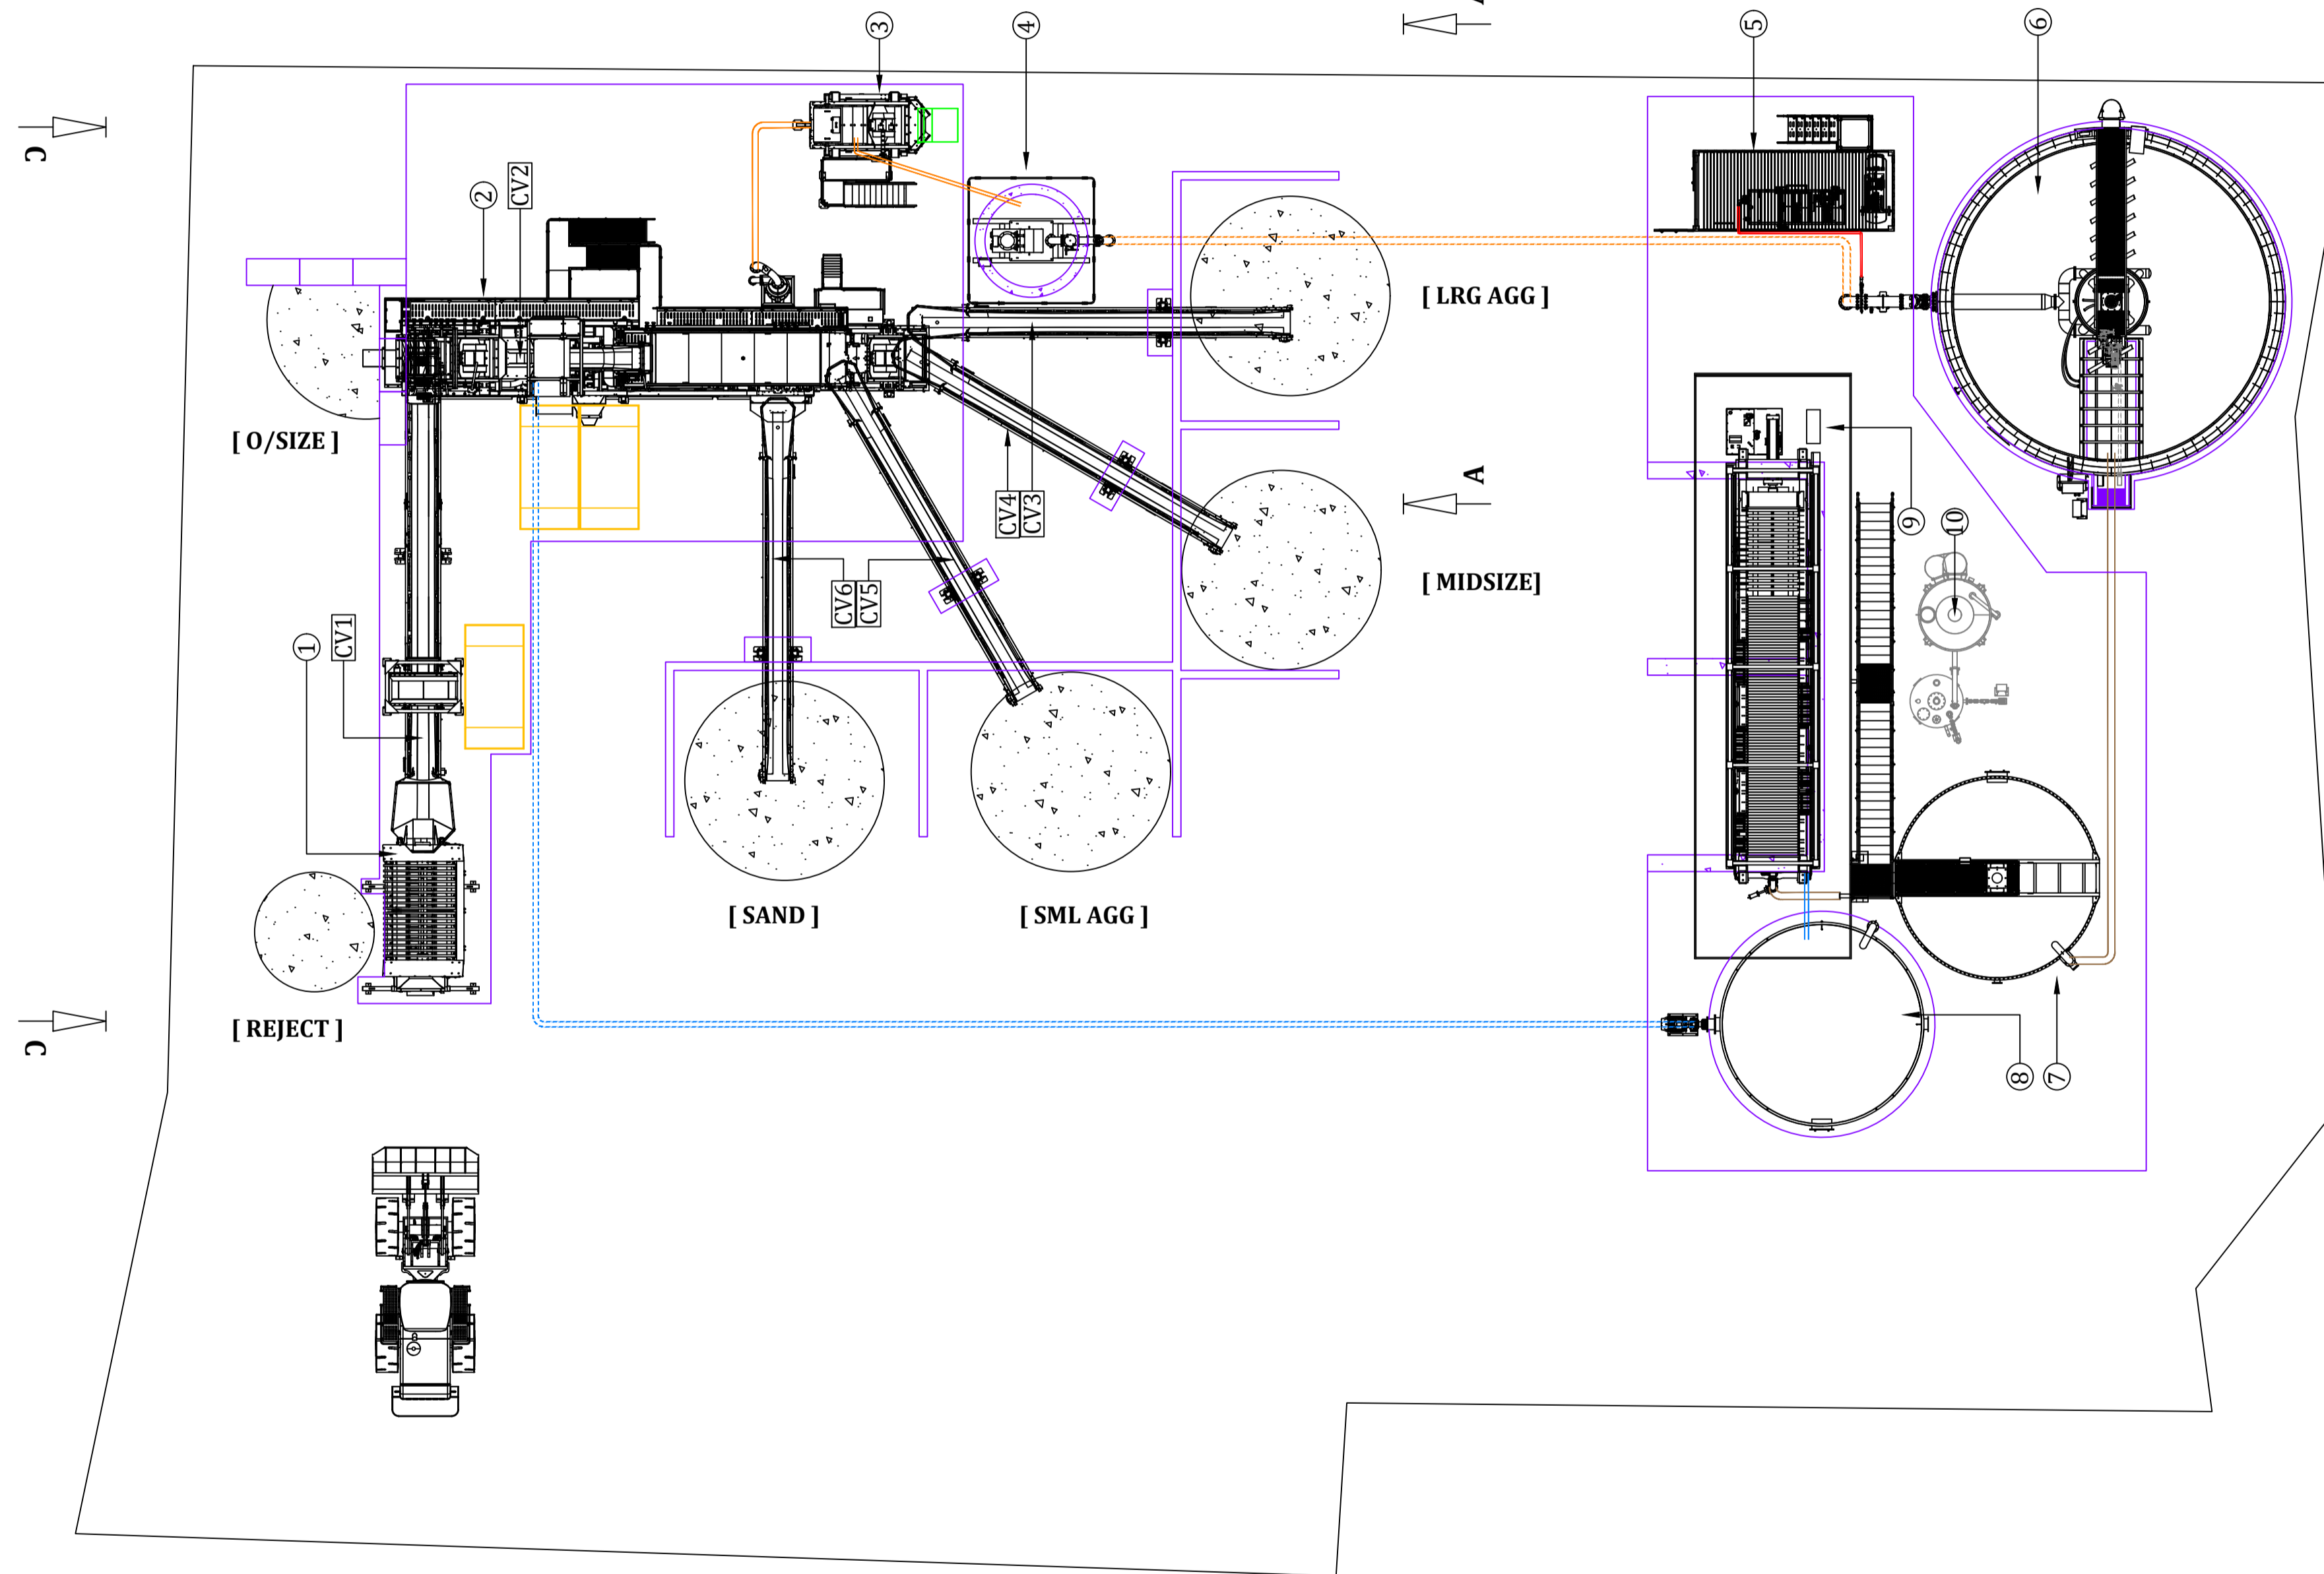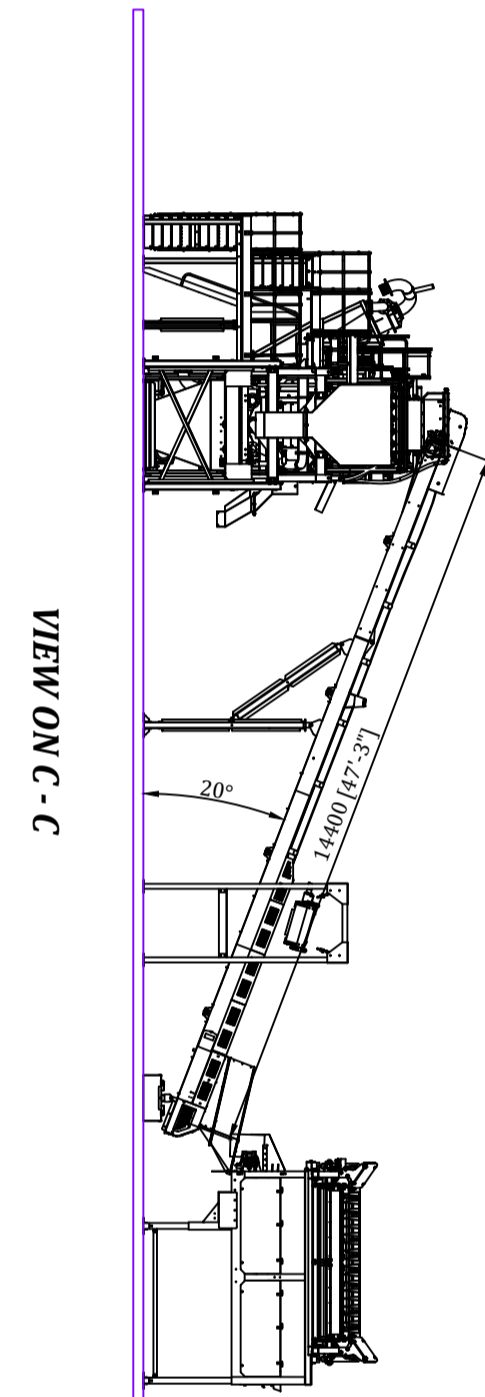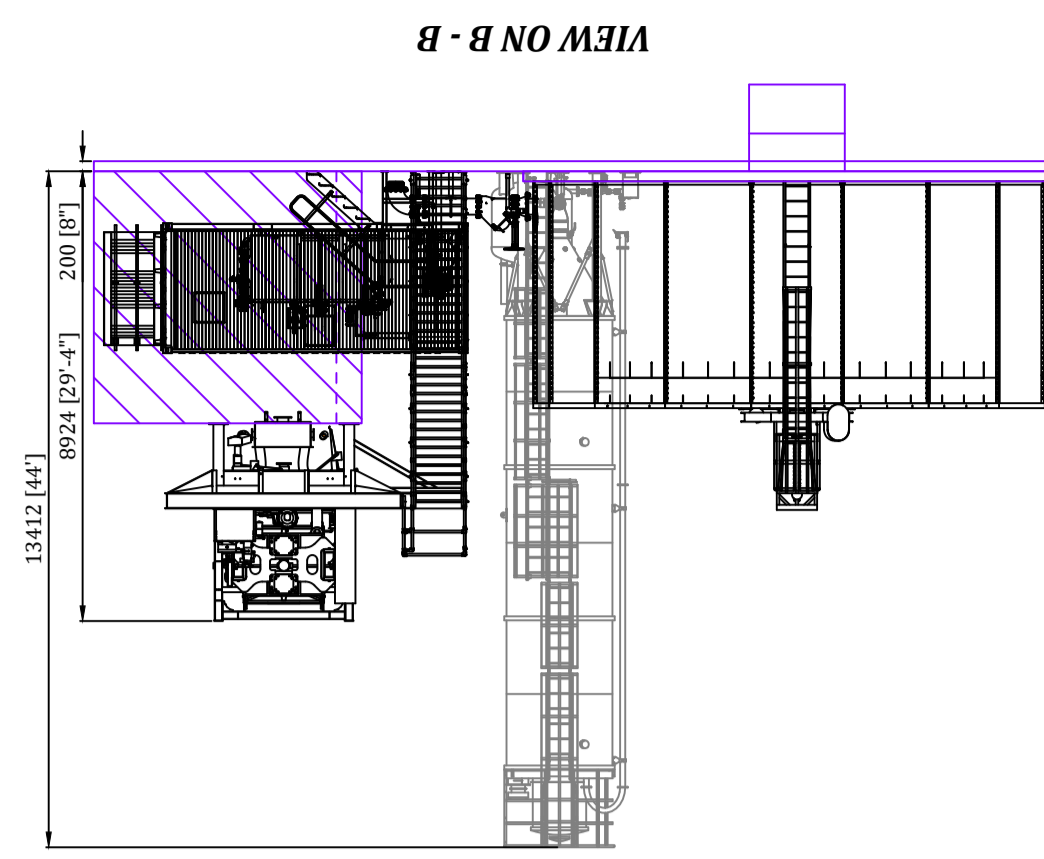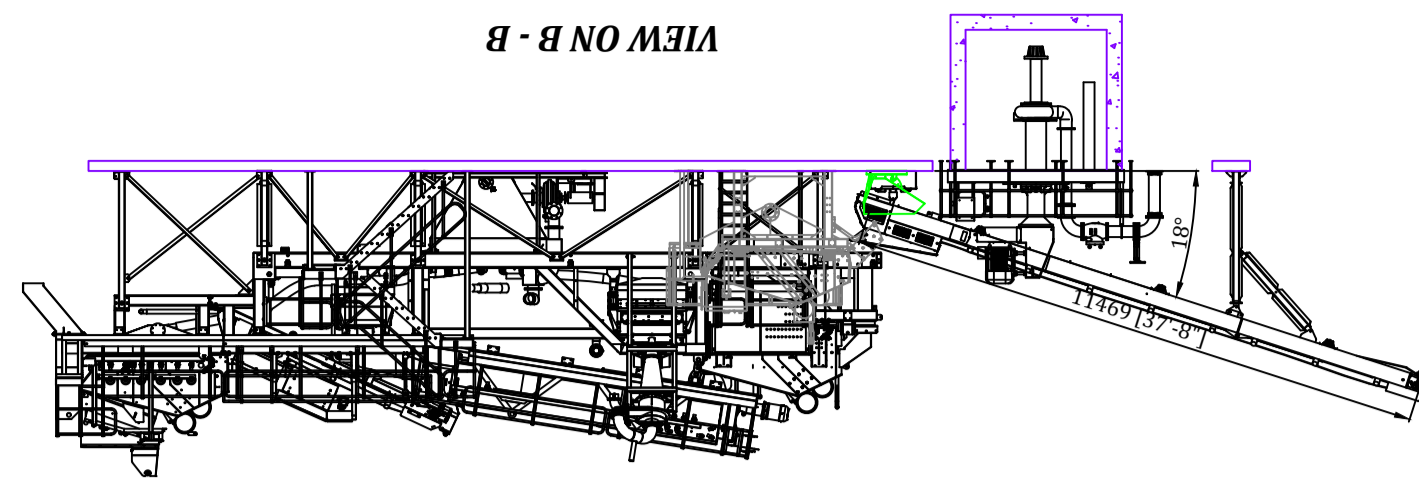

WASH PLANT EQUIPMENT LIST	
PLANT ID:	PLANT DESCRIPTION:
1	H9 FEEDER DDVG
2	AGGWASH 60 1 GRADE
WATER TREATMENT PLANT EQUIPMENT LIST	
3	8X4 PRE WATER TREATMENT SCREEN
4	VSP PUMP
5	3000L FLOC DOSING UNIT(20FT CONTAINER)
6	10MTR RAKE THICKENER TANK CONCRETE
7	150M <sup>3</sup> BUFFER TANK
8	150M <sup>3</sup> WATER TANK CONCRETE BASE
9	1.5X1.5 FILTERPRESS 105 PLATE
10	LIME DOSING SILO C/W MIXER TANK (OPT)
CONVEYOR EQUIPMENT LIST	
CV1	TCS-5032 FEED CONVEYOR 20° C/W MAGNET
CV2	AW60 - LOGWASHER FEED CONVEYOR
CV3	TCS-4026 STOCKPILE CONVEYOR 18°
CV4	TCS-4026 STOCKPILE CONVEYOR 18°
CV5	TCS-4026 STOCKPILE CONVEYOR 18°
CV6	TCS-4026 STOCKPILE CONVEYOR 18°

REVISIONS			
REV	DATE	DRAWN BY	REVISION DETAILS
01	--	--	--
02	--	--	--
03	--	--	--
04	--	--	--
05	--	--	--
06	--	--	--
07	--	--	--

REVISIONS Cont'd			
REV	DATE	DRAWN BY	REVISION DETAILS
08	--	--	--
09	--	--	--
10	--	--	--
11	--	--	--
12	--	--	--
13	--	--	--
14	--	--	--

DEALER	BLUE SCOTLAND	CUSTOMER	HOLYSTONE	TITLE	C&D PLANT
AER No.	AER19-0238	DRAWN BY	T.BEST	REVISION	--
SALES DRAWING No.	AER19-0238-00	CHECKED BY	--	SHEET No.	--
PROCESS FLOW DIAGRAM No.	--	DATE REV00	23/09/21	© THIS DOCUMENT IS THE COPYRIGHT OF TEREX GB. IT MUST NOT BE LOANED, COPIED OR REPRODUCED WITHOUT THE WRITTEN PERMISSION OF THE COMPANY. ALL DIMENSIONS IN METRIC & IMPERIAL UNLESS STATED.	
EQUIPMENT LIST No.	--	SCALE	DO NOT SCALE		
FILE PATH	--				

**PLEASE NOTE THAT THIS IS A PRESALES LAYOUT DRAWING FOR DISCUSSION / QUOTATION PURPOSES ONLY**

Terex Washing Systems HQ  
32 Farlough Road, Dungannon,  
Co. Tyrone, N.Ireland, BT71 4DT  
Telephone +44 (0) 8771 8500  
<https://www.terex.com/washing/en>

Terex Corporation  
200 Coalisland Road, Dungannon  
Co Tyrone, N.Ireland, BT71 4DR  
Telephone +44 (0) 8771 8500  
[www.terex.com](http://www.terex.com)



REVISIONS			
REV	DATE	DRAWN BY	REVISION DETAILS
01	--	--	--
02	--	--	--
03	--	--	--
04	--	--	--
05	--	--	--
06	--	--	--
07	--	--	--

REVISIONS Cont'd			
REV	DATE	DRAWN BY	REVISION DETAILS
08	--	--	--
09	--	--	--
10	--	--	--
11	--	--	--
12	--	--	--
13	--	--	--
14	--	--	--

DEALER	BLUE SCOTLAND	CUSTOMER	HOLYSTONE	TITLE	C&D PLANT
AER No.	AER19-0238	DRAWN BY	T.BEST	REVISION	--
SALES DRAWING No.	AER19-0238-00	CHECKED BY	--	SHEET No.	--
PROCESS FLOW DIAGRAM No.	--	DATE REV00	23/09/21	<small>© THIS DOCUMENT IS THE COPYRIGHT OF TEREX GB. IT MUST NOT BE LOANED, COPIED OR REPRODUCED WITHOUT THE WRITTEN PERMISSION OF THE COMPANY. ALL DIMENSIONS IN METRIC &amp; IMPERIAL UNLESS STATED.</small>	
EQUIPMENT LIST No.	--	SCALE	DO NOT SCALE		
FILE PATH	--				

DEALER	BLUE SCOTLAND	CUSTOMER	HOLYSTONE	TITLE	C&D PLANT
AER No.	AER19-0238	DRAWN BY	T.BEST	REVISION	--
SALES DRAWING No.	AER19-0238-00	CHECKED BY	--	SHEET No.	--
PROCESS FLOW DIAGRAM No.	--	DATE REV00	23/09/21	<small>© THIS DOCUMENT IS THE COPYRIGHT OF TEREX GB. IT MUST NOT BE LOANED, COPIED OR REPRODUCED WITHOUT THE WRITTEN PERMISSION OF THE COMPANY. ALL DIMENSIONS IN METRIC &amp; IMPERIAL UNLESS STATED.</small>	
EQUIPMENT LIST No.	--	SCALE	DO NOT SCALE		
FILE PATH	--				

**PLEASE NOTE THAT THIS IS A PRESALES LAYOUT DRAWING FOR DISCUSSION / QUOTATION PURPOSES ONLY**



**TEREX**





**WASHING SYSTEMS**

Terex Washing Systems HQ  
 32 Farlough Road, Dungannon,  
 Co. Tyrone, N.Ireland, BT71 4DT  
 Telephone +44 (0) 8771 8500  
<https://www.terex.com/washing/en>

Terex Corporation  
 200 Coalisland Road, Dungannon  
 Co Tyrone, N.Ireland, BT71 4DR  
 Telephone +44 (0) 8771 8500  
[www.terex.com](http://www.terex.com)




Boulders and S  
Post

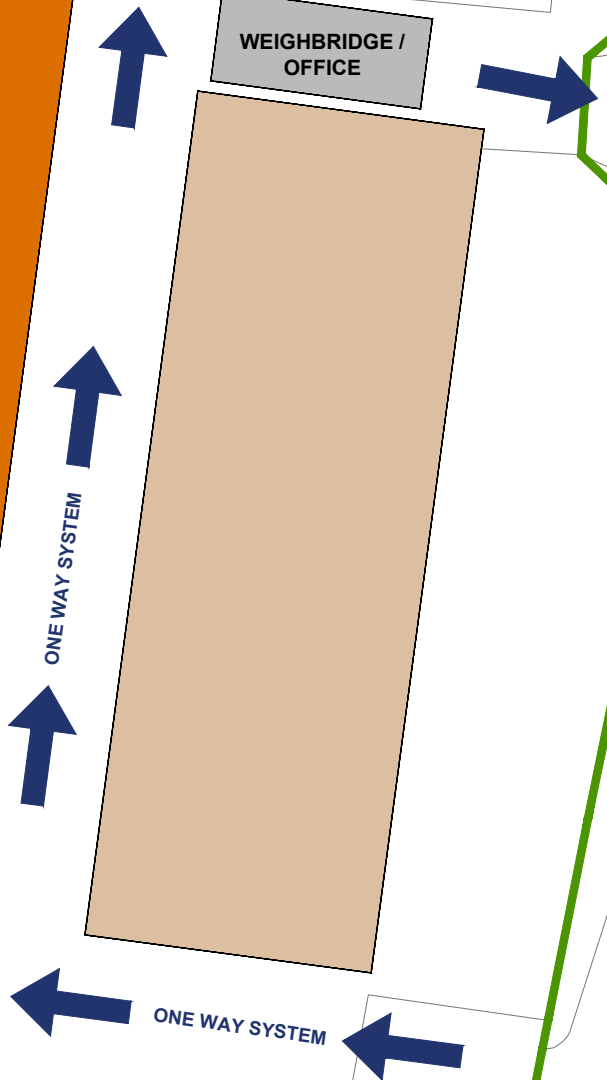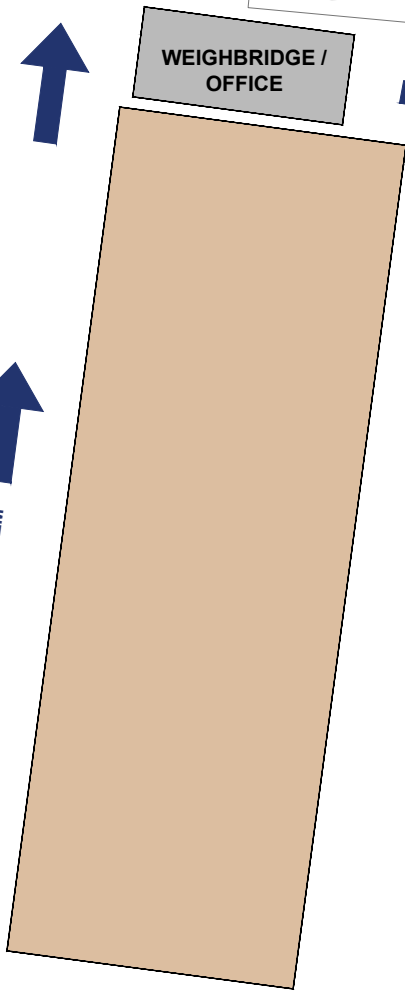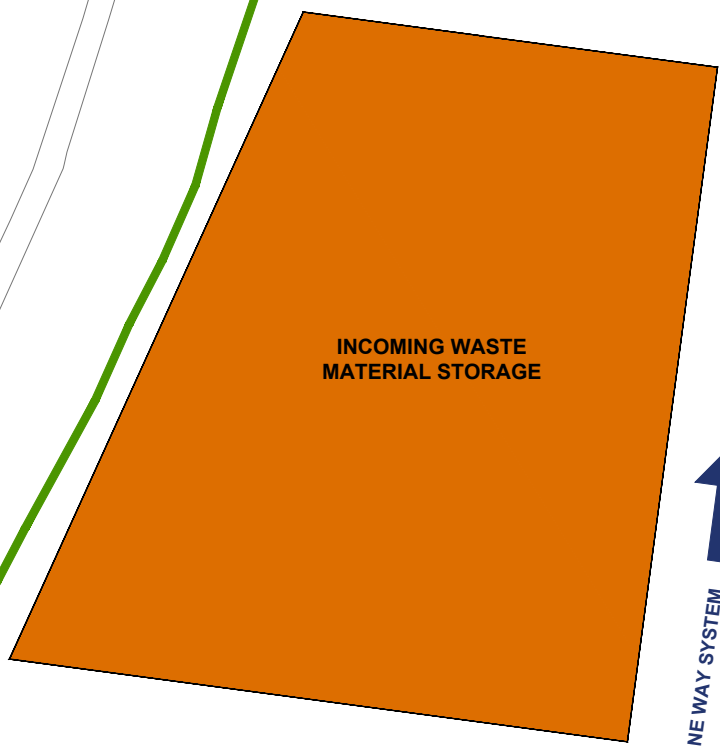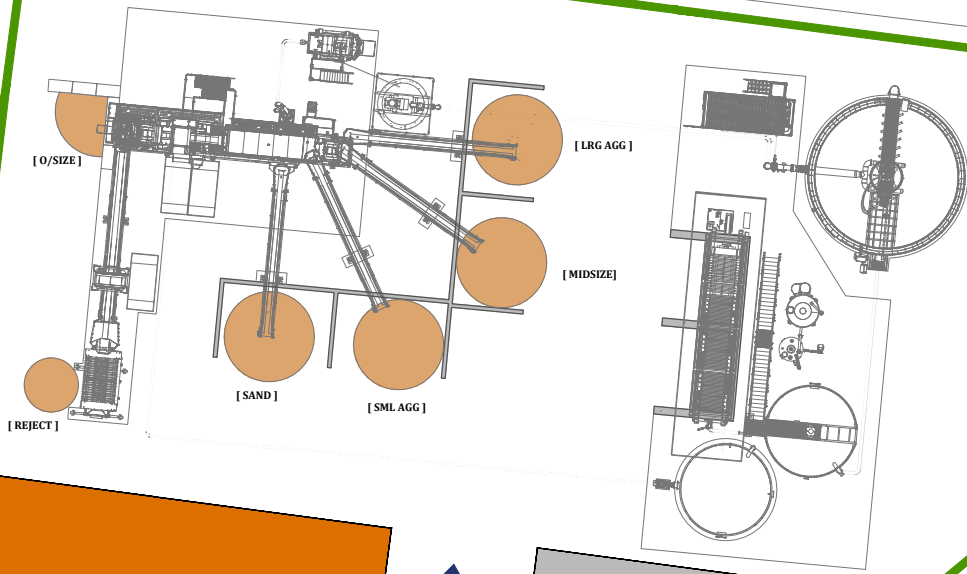

FACTORY ROAD

4.6m  
+

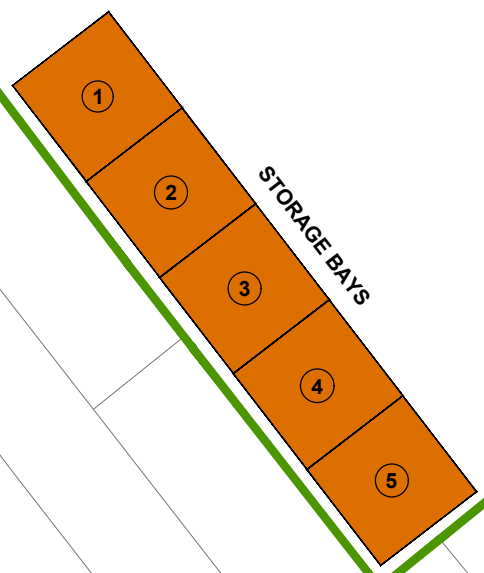

Harriman House

PATTERSON STREET

4.6m  
+



© Crown copyright [and database rights] 2022 0100031673 Expires [09/05/23]

08484.00004.13.002.1\_SITE\_LAYOUT.dwg

LEGEND



3RD FLOOR  
THE BREW HOUSE  
JACOB STREET  
BRISTOL, BS2 0EQ  
T: 01179 064280  
www.slrconsulting.com


FACTORY ROAD  
BLAYDON-ON-TYNE  
ENVIRONMENTAL PERMIT  
APPLICATION



SITE LAYOUT  
DRAWING 002

Scale 1:5,000 @ A3

Date SEPTEMBER 2022



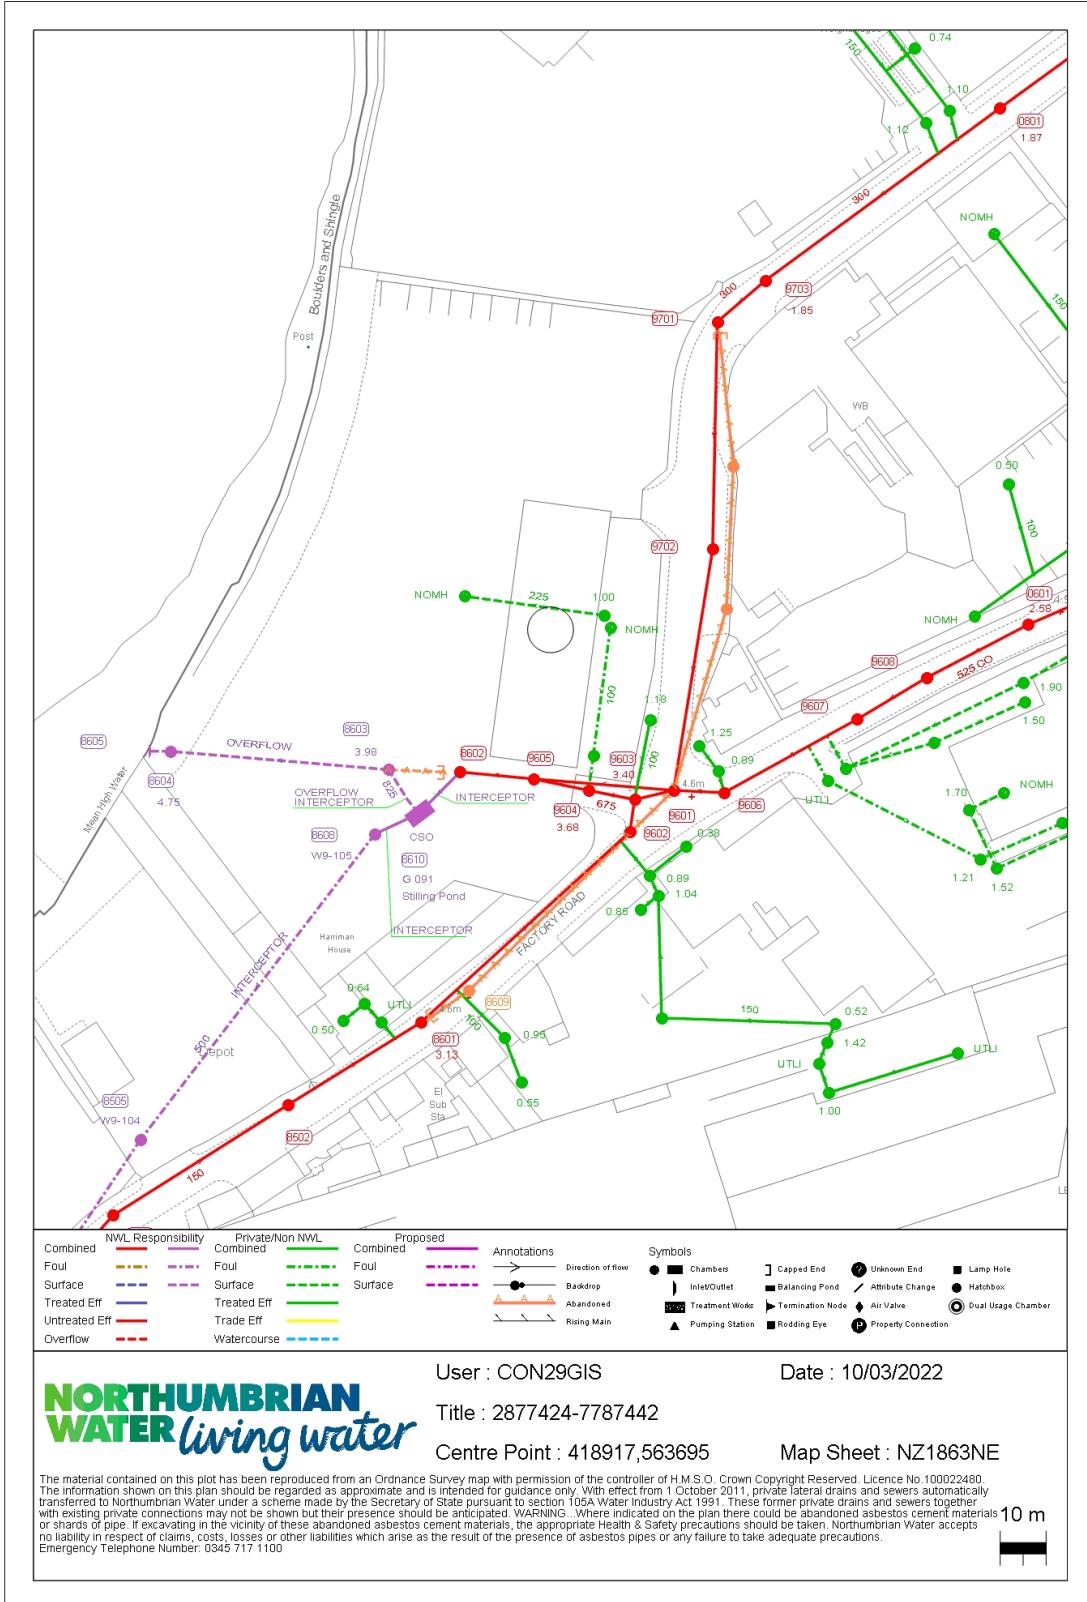

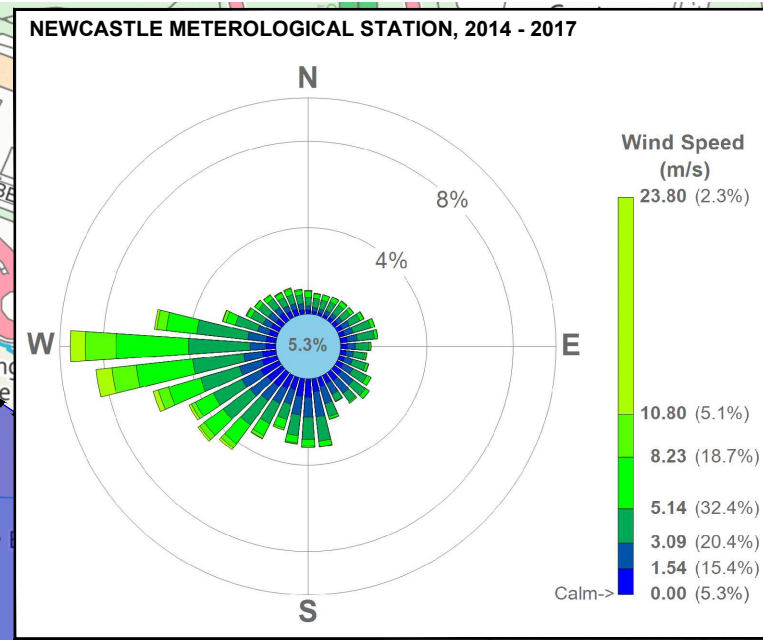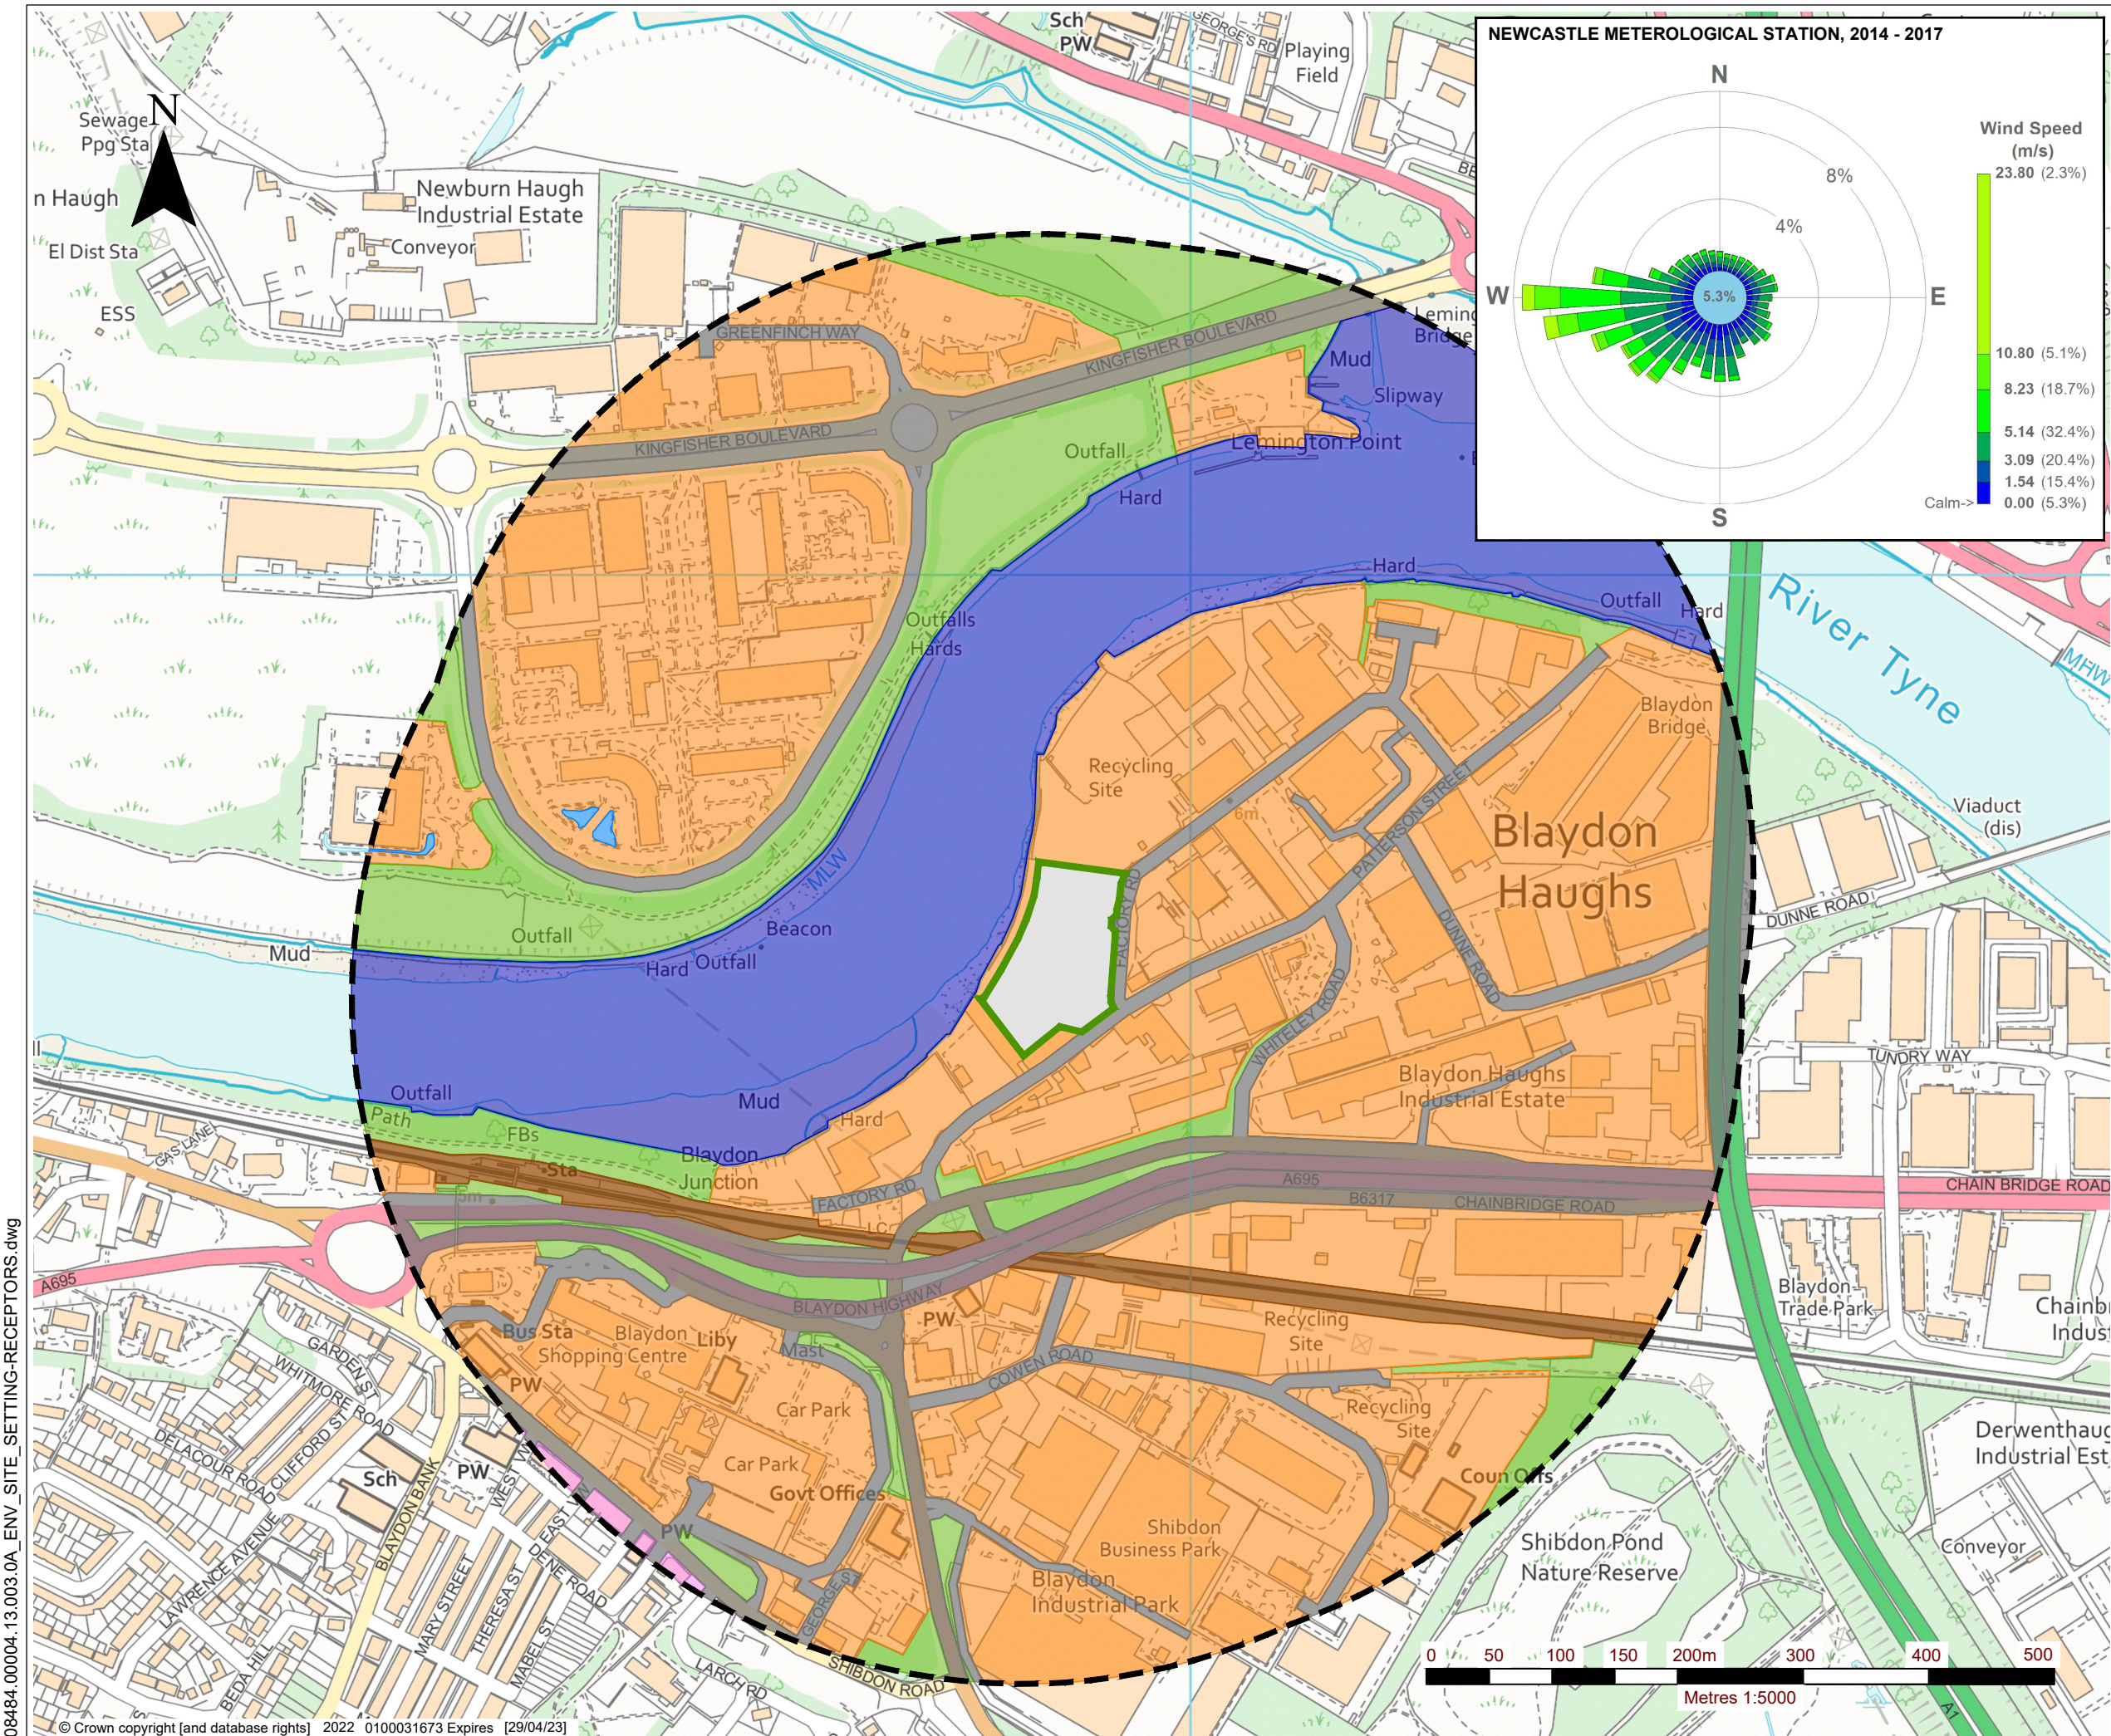

**LEGEND**

- ENVIRONMENTAL PERMIT BOUNDARY
- 500m BOUNDARY OFFSET
- COMMERCIAL / INDUSTRIAL
- RESIDENTIAL
- LOCAL ROAD NETWORK
- OPEN WATER / DITCHES
- RIVER TYNE
- WOODLAND / OPEN GROUND / AGRICULTURAL
- RAIL LINE

**holystone**  
CIVIL ENGINEERING LTD

**SLR**  
3RD FLOOR  
THE BREW HOUSE  
JACOB STREET  
BRISTOL, BS2 0EQ  
T: 01179 064280  
www.slrconsulting.com


**FACTORY ROAD  
BLAYDON-ON-TYNE**

**ENVIRONMENTAL PERMIT  
APPLICATION**

**ENVIRONMENTAL SITE SETTING -  
LOCAL RECEPTORS**

**DRAWING 003**

Scale: 1:5,000 @ A3      Date: AUGUST 2022

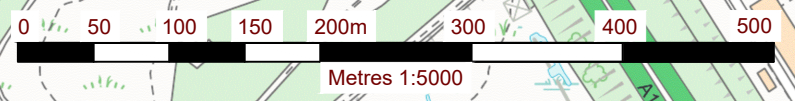

08484.0004.13.003.0A\_ENV\_SITE\_SETTING-RECEPTORS.dwg

© Crown copyright [and database rights] 2022 0100031673 Expires [29/04/23]