

FENCING STRATEGY KEY

- Application Site Boundary
- Ownership Boundary
- Proposed Site Security Fence: 3m High CLD Securus S1 Steel Meld-welsh Fence with Barbed Top
- Proposed Wildlife Friendly Fence
- Substation Compound Fence
- Existing Fence Retained
- Existing LON01 Security Fence
- Existing Louvred Screen Retained
- Existing LON01 Vehicle Gate
- Substation Compound Gate
- Emergency Access Gate
- Soft Landscaping

WIP

WIP
230127

P4	Stage 2 Plus	19/12/2022	JW	SOC
P3	Stage 2 Light Issue	18/11/2022	AL	JW
P2	Pre Planning Issue	17/10/2022	AL	JW
P1	V3 Feasibility Issue	02/09/2022	KYL	JW
Revision	Description	Date	Drawn	Checked

SCOTT BROWNRIGG HOARE LEA (H)

PINNACLE
CONSULTING ENGINEERS

Client's Name
PDCG (Group Services) Limited

PURE DC


Job Title
Priestley Way, Brent (Phase 2A)

Drawing Title
GA PROPOSED SITE PLAN- EAST
PHASE

Scale
As indicated @A1

Client Project No. Phase Originator Volume Level Type Role Number
LON1B2V3A- SBR-DC2- XX-DR-A-00102

Subsidiary Code Status Rev
S4 - FOR STAGE APPROVAL P4

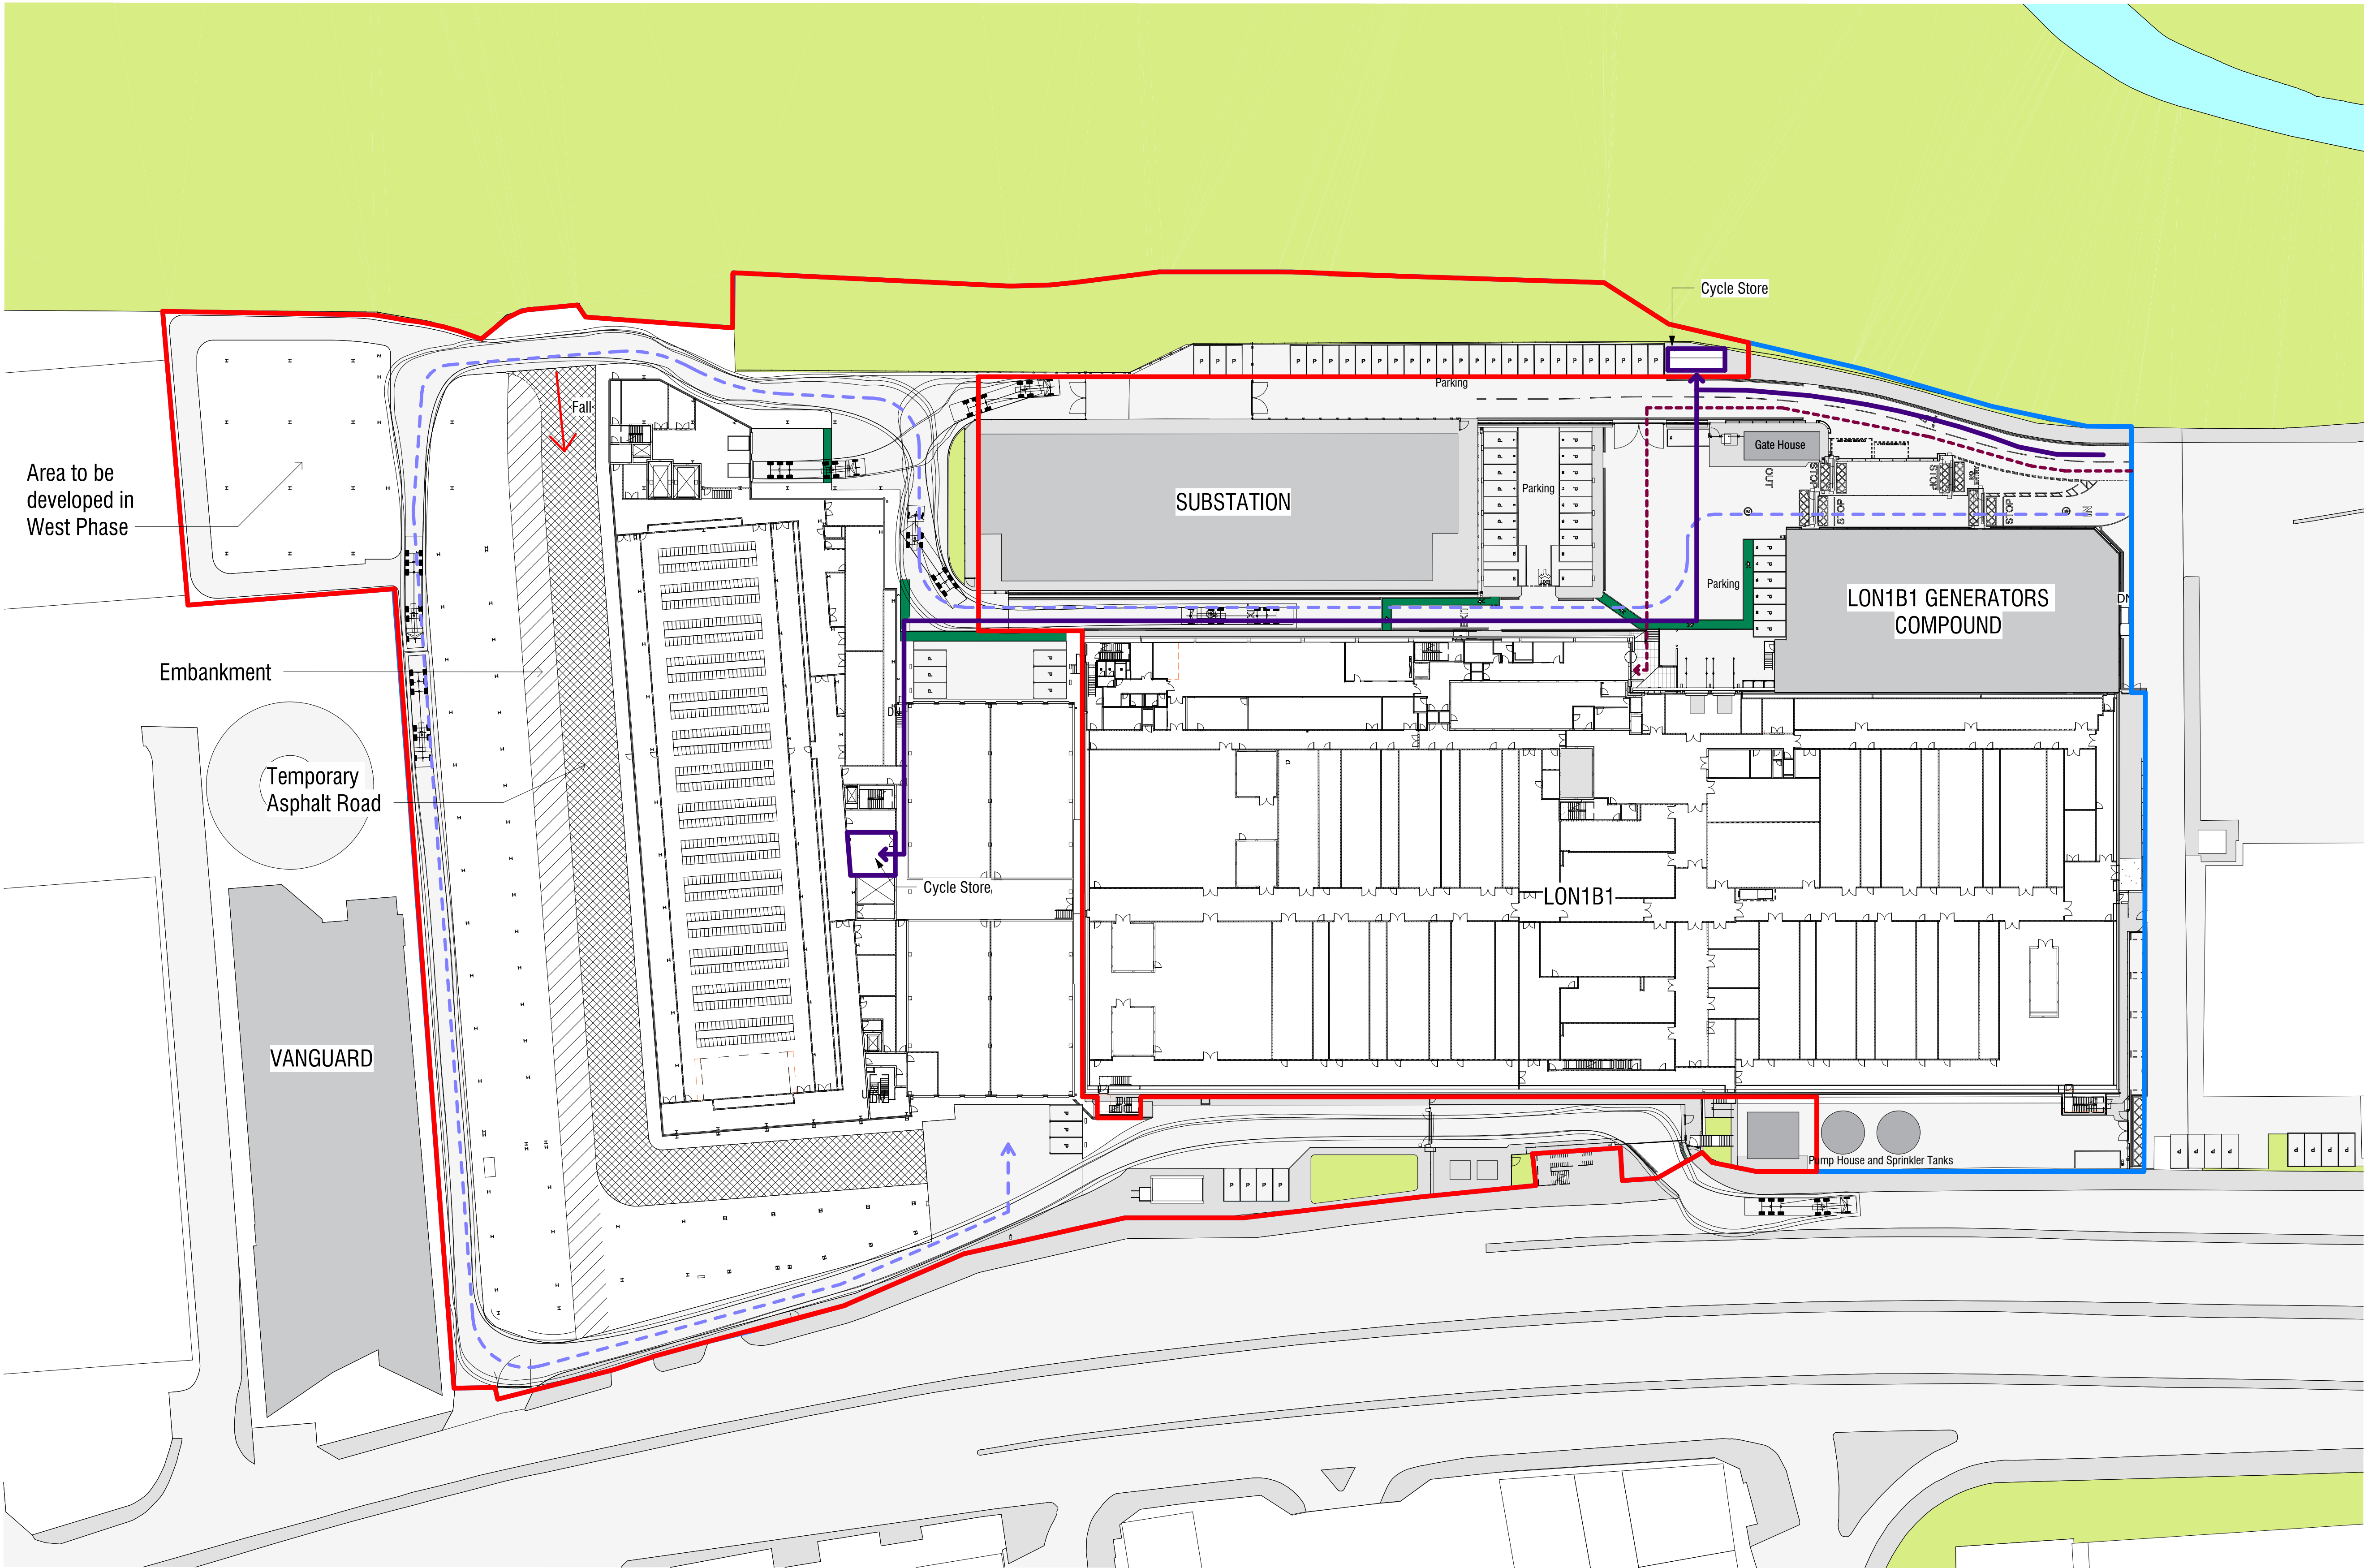

© Scott Brownrigg Ltd
Figured dimensions only are to be taken from this drawing.
All dimensions are to be checked on site before any work is
put in hand.
This drawing to be read in conjunction with all relevant
architects' and engineers' drawings and specifications.

- Ownership Boundary
- Application Site Boundary
- Cyclist Access and Store
- Pedestrian Access Route
- Car Access Route

Cycle Store Strategy to be agreed and developed in Stage 3.

WIP
230127

P3	Stage 2 Plus	19/12/2022	JW	SOC
P2	Stage 2 Light Issue	18/11/2022	AL	JW
P1	Pre Planning Issue	17/10/2022	AL	JW
Revision	Description	Date	Drawn	Checked

SCOTT BROWNRIGG
HOARE LEA (H)

PINNACLE
CONSULTING ENGINEERS

Client's Name
PDCG (Group Services) Limited

PURE DC

Job Title
Priestley Way, Brent (Phase 2A)


Drawing Title
SITE CIRCULATION STRATEGY PLAN-
EAST PHASE

Scale
As indicated @A1

SBR Project No.

Client Project No. Phase Originator Volume Level Type Role Number
LON1B2V3A- SBR-DC2-XX-DR-A-00120

Subsidiary Code Status Rev
S4 - FOR STAGE APPROVAL P3

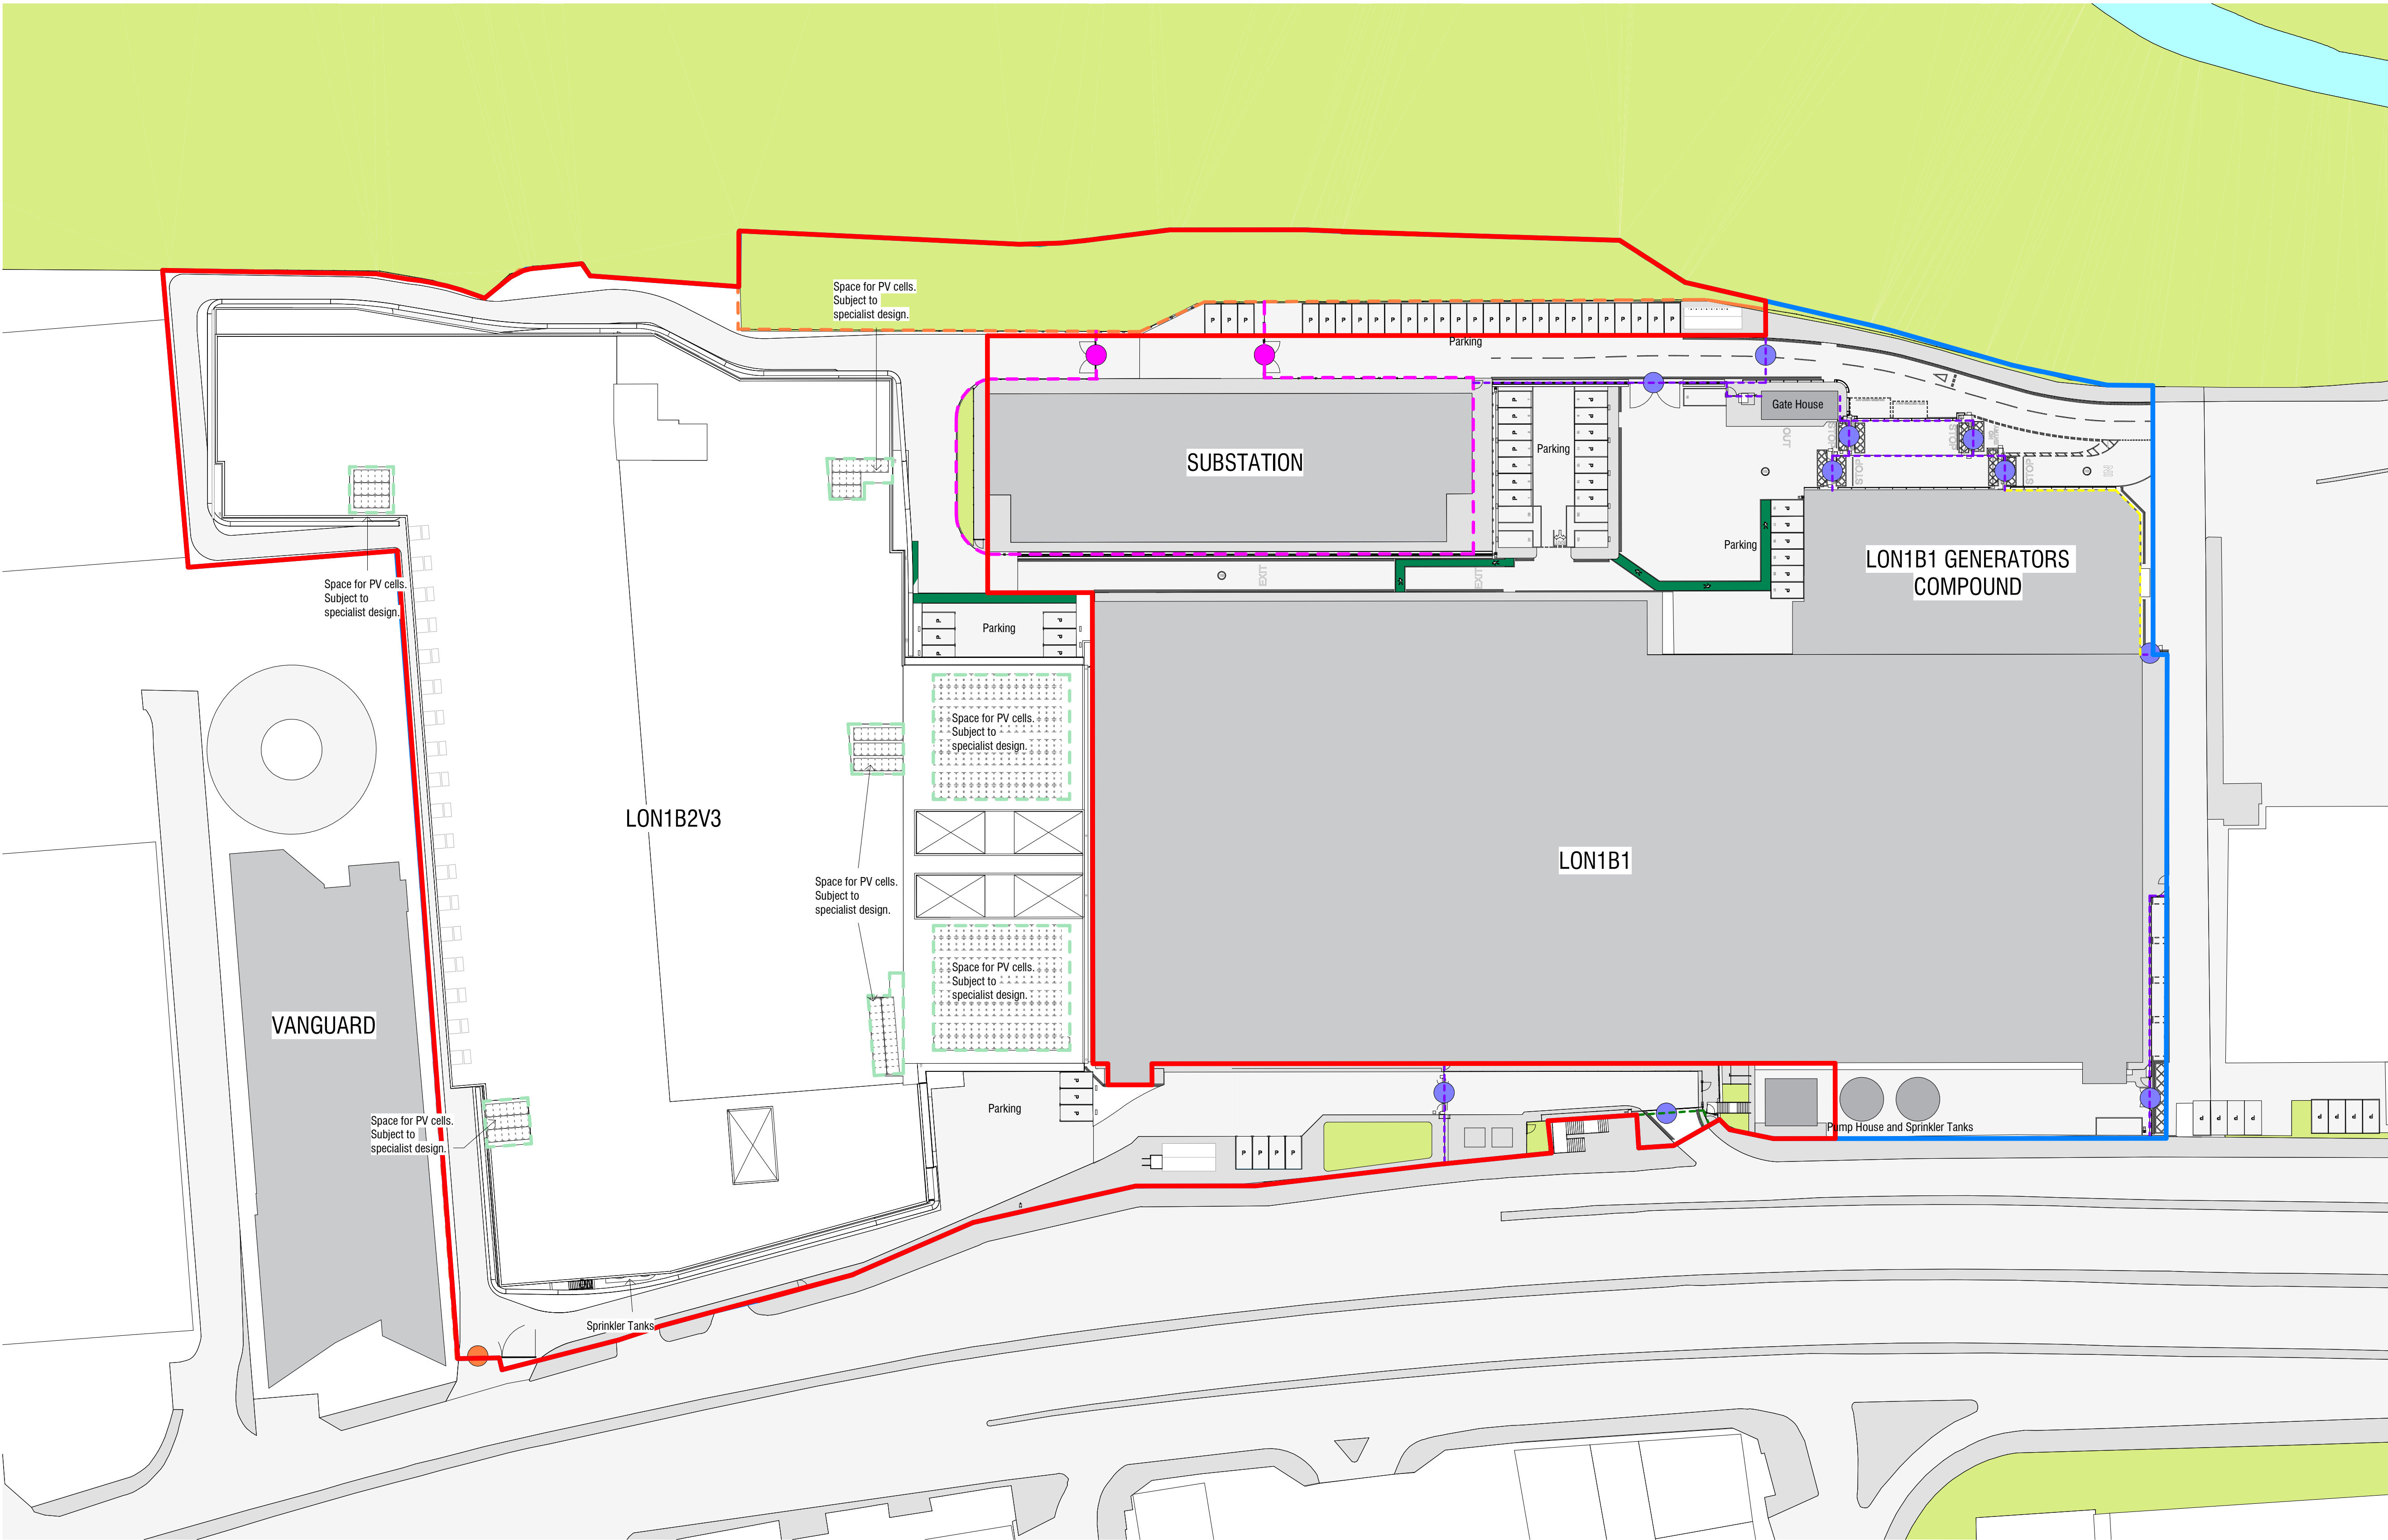

FENCING STRATEGY KEY

- Application Site Boundary
- Ownership Boundary
- Proposed Site Security Fence: 3m High CLD Securus S1 Steel Meld-welsh Fence with Barbed Top
- Proposed Wildlife Friendly Fence
- Substation Compound Fence
- Existing Fence Retained
- Existing LON01 Security Fence
- Existing Louvred Screen Retained
- Existing LON01 Vehicle Gate
- Substation Compound Gate
- Emergency Access Gate
- Soft Landscaping

WIP

WIP
230127

Revision	Description	Date	Drawn	Checked
----------	-------------	------	-------	---------

SCOTT BROWNRIGG + HOARE LEA (H.L.)

PINNACLE
CONSULTING ENGINEERS

Client's Name
PDCG (Group Services) Limited

PURE DC

Job Title
Priestley Way, Brent (Phase 2A)


Drawing Title
GA PROPOSED SITE PLAN (EAST AND WEST)- PHASE 02

Scale
As indicated @A1

SBR Project No.

Client Project No.	Phase	Originator	Volume	Level	Type	Role	Number
LON1B2V3A-		SBR-DC2-	00-DR-A-	00202			

Subsidiary Code	Status	Rev
-----------------	--------	-----

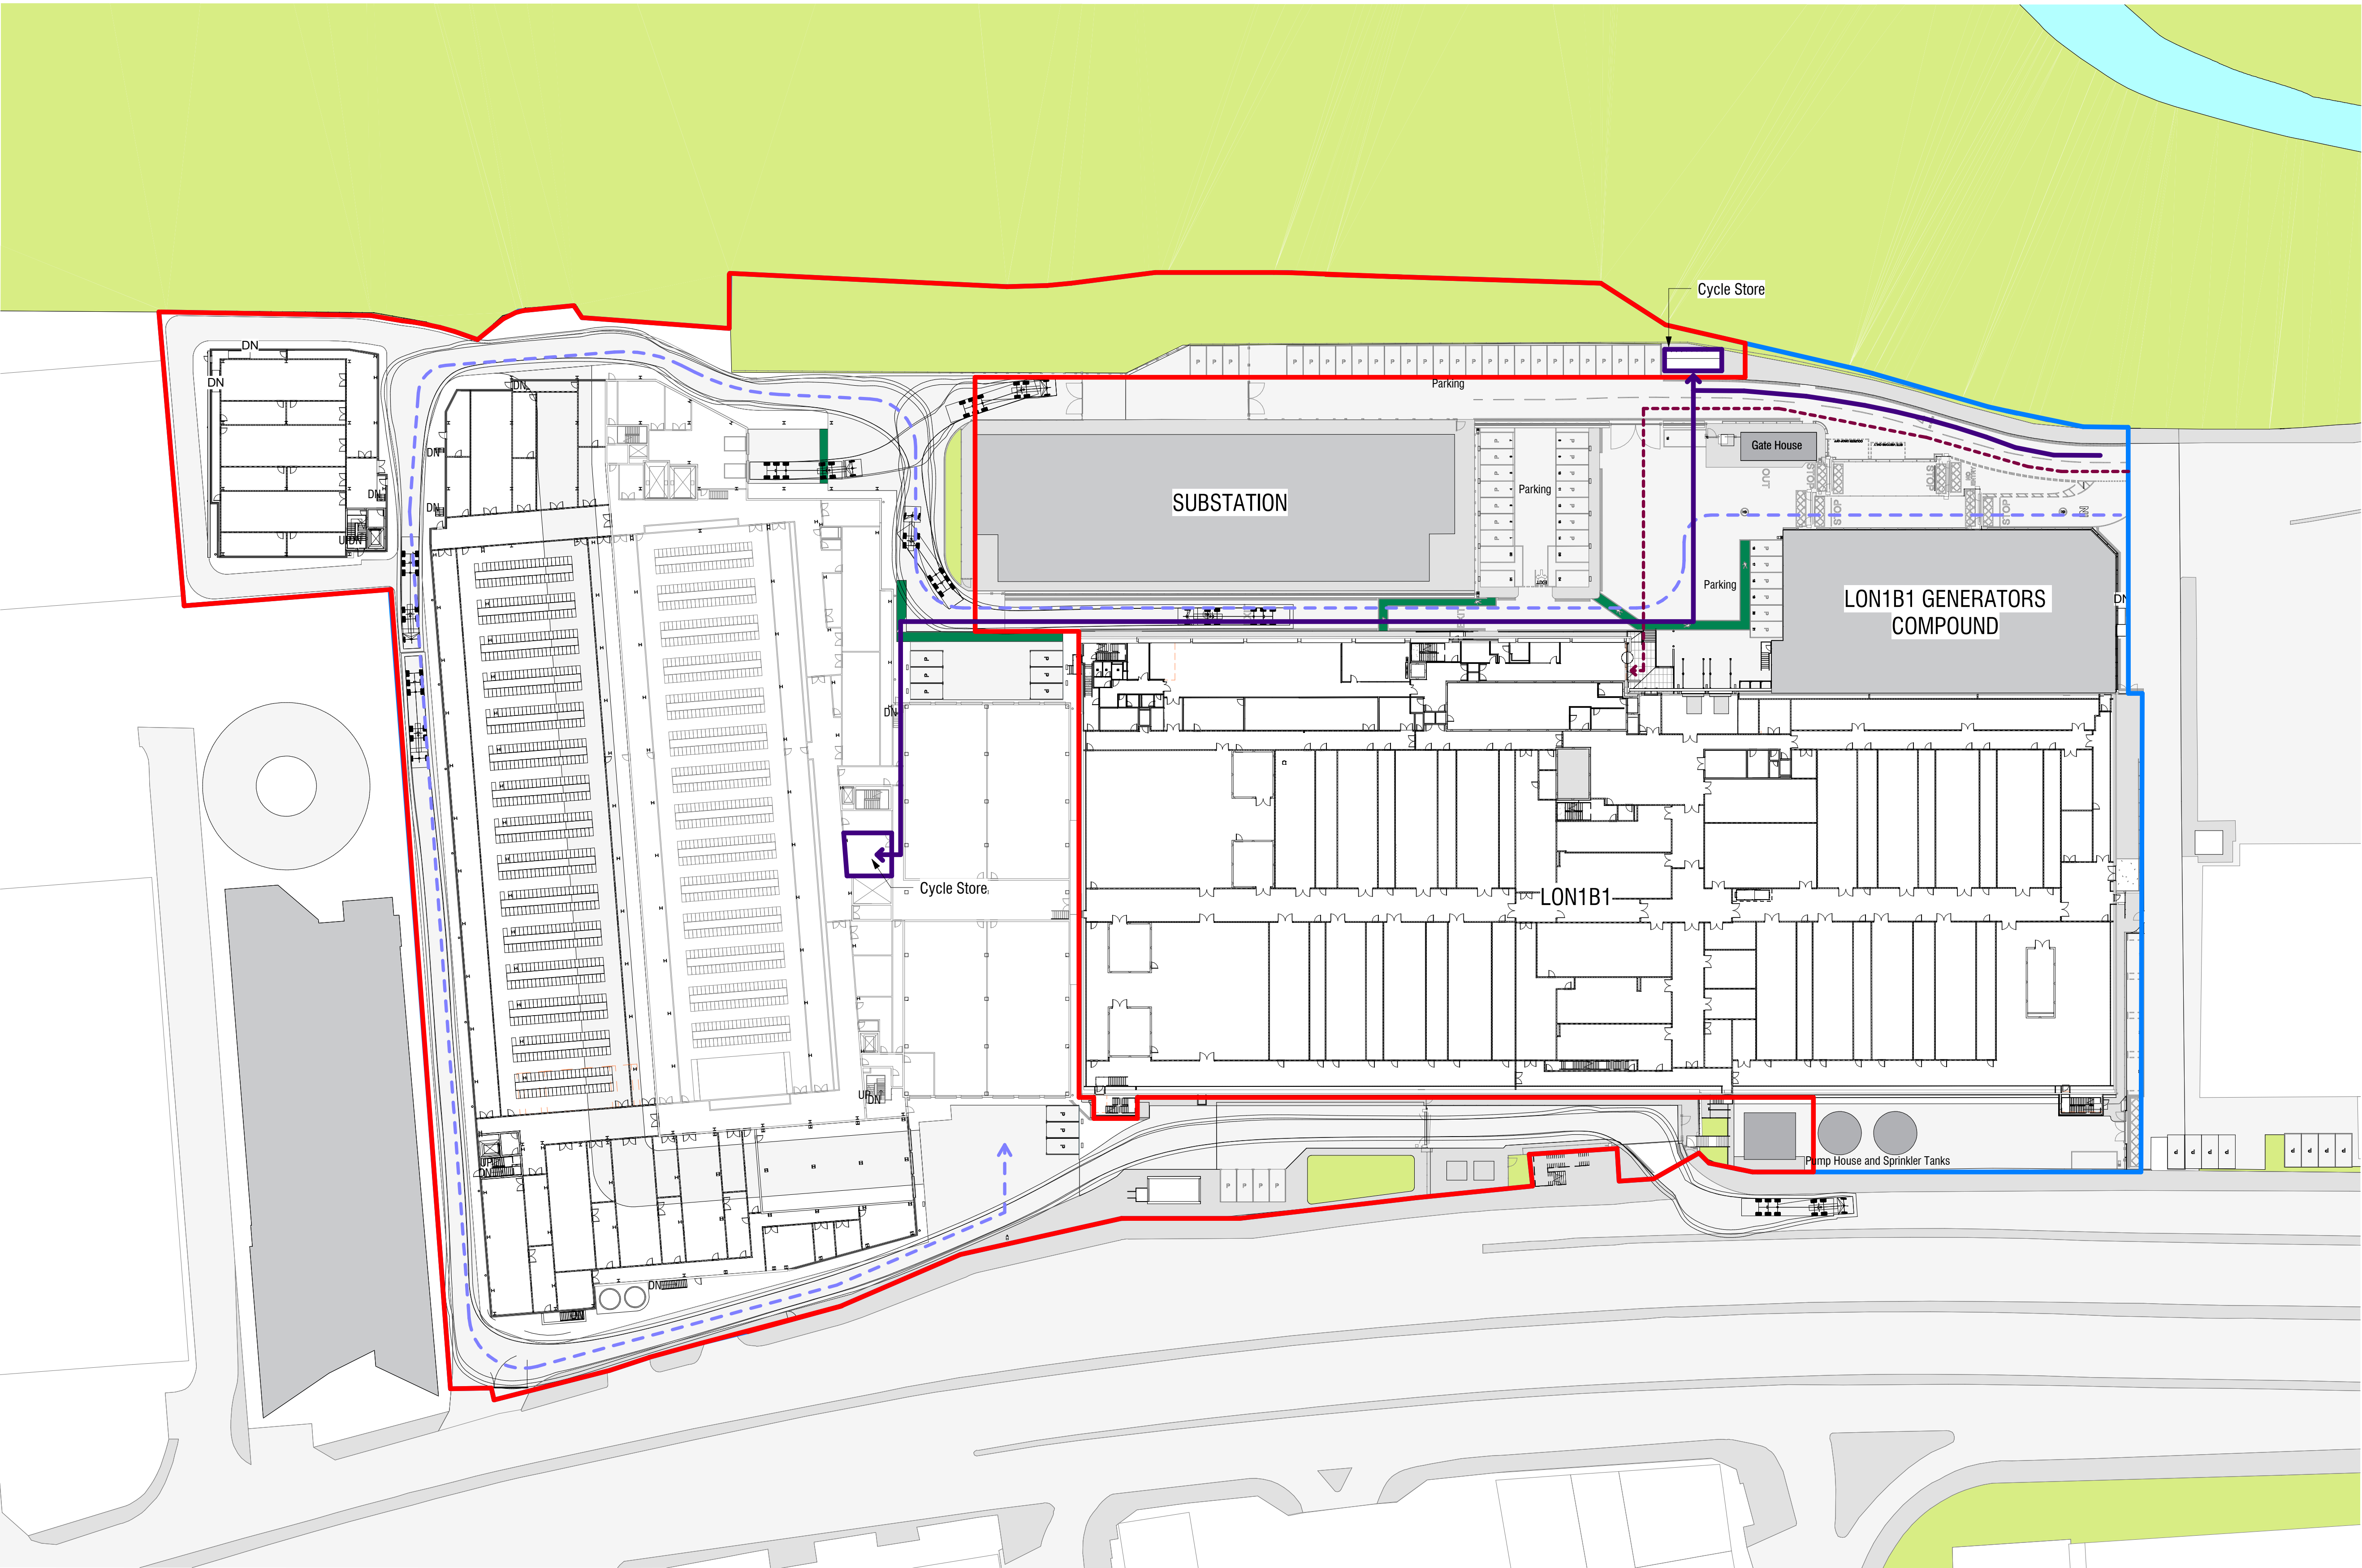

- Ownership Boundary
- Application Site Boundary
- Cyclist Access and Store
- Pedestrian Access Route
- Car Access Route

WIP
230127

Revision Description Date Drawn Checked

SCOTT BROWN RIGG HOARE LEA (H)

PINNACLE
CONSULTING ENGINEERS

Client's Name
PDCG (Group Services) Limited

PURE DC

Job Title
Priestley Way, Brent (Phase 2A)

Drawing Title
SITE CIRCULATION STRATEGY PLAN-
PHASE 02

Scale
As indicated @A1

SBR Project No.

Client Project No. Phase Originator Volume Level Type Role Number
LON1B2V3A- SBR-DC2- 00-DR-A-00220

Subsidiary Code Status

Rev