


Drawing 330201389D1

Receptors

Date	2020	Drawn	JRP
Scale	1:25,000	Checked	CJB
Original	A4	Revision	1
File Reference	...330201389 New Barn Farm\GIS\Map documents\New Barn Farm.ggs		



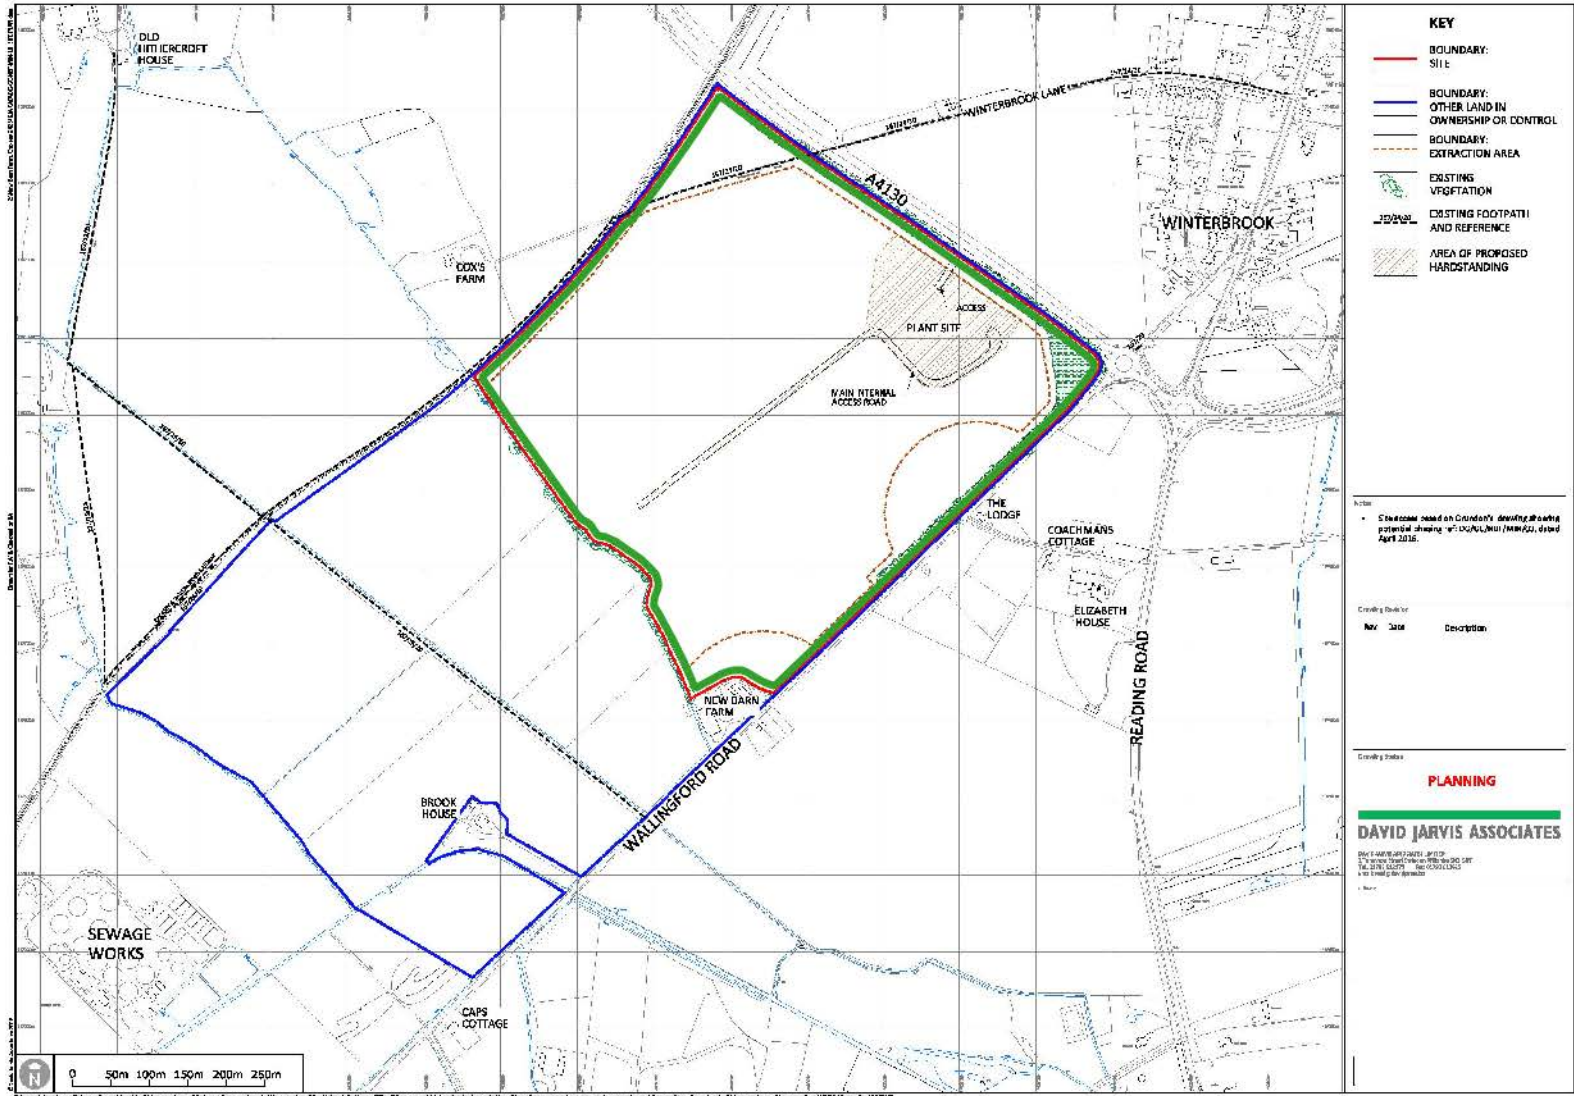

KEY

- BOUNDARY: Site
- BOUNDARY: OTHER LAND IN OWNERSHIP OR CONTROL
- BOUNDARY: EXTRACTION AREA
- EXISTING VEGETATION
- COSTING FOOTPATH AND REFERENCE
- AREA OF PROPOSED HARDSTANDING

Notes:

- Site plan based on Client's drawing showing potential showing of site plan, dated April 2016.

Creating Date:	Rev	Date	Description

Creating Date:

PLANNING


DAVID JARVIS ASSOCIATES

DAVID JARVIS ASSOCIATES, 2017
17, BARN ROAD, NEW BARN, SOUTHAMPTON, SO40 2JF
Tel: 01353 651171 Fax: 01353 651172
www.djarvis.co.uk

Drawing No. 330203189D2
 (Adapted from David Jarvis Associates - Site Plan)
 Permit Boundary Plan

Date	2020	Drawn	JRP
Scale	1:50,000 @ A3	Checked	CJB
Original	A4	Revision	1
File Reference	...330201389 New Barn Farm\Reports\Drawings		



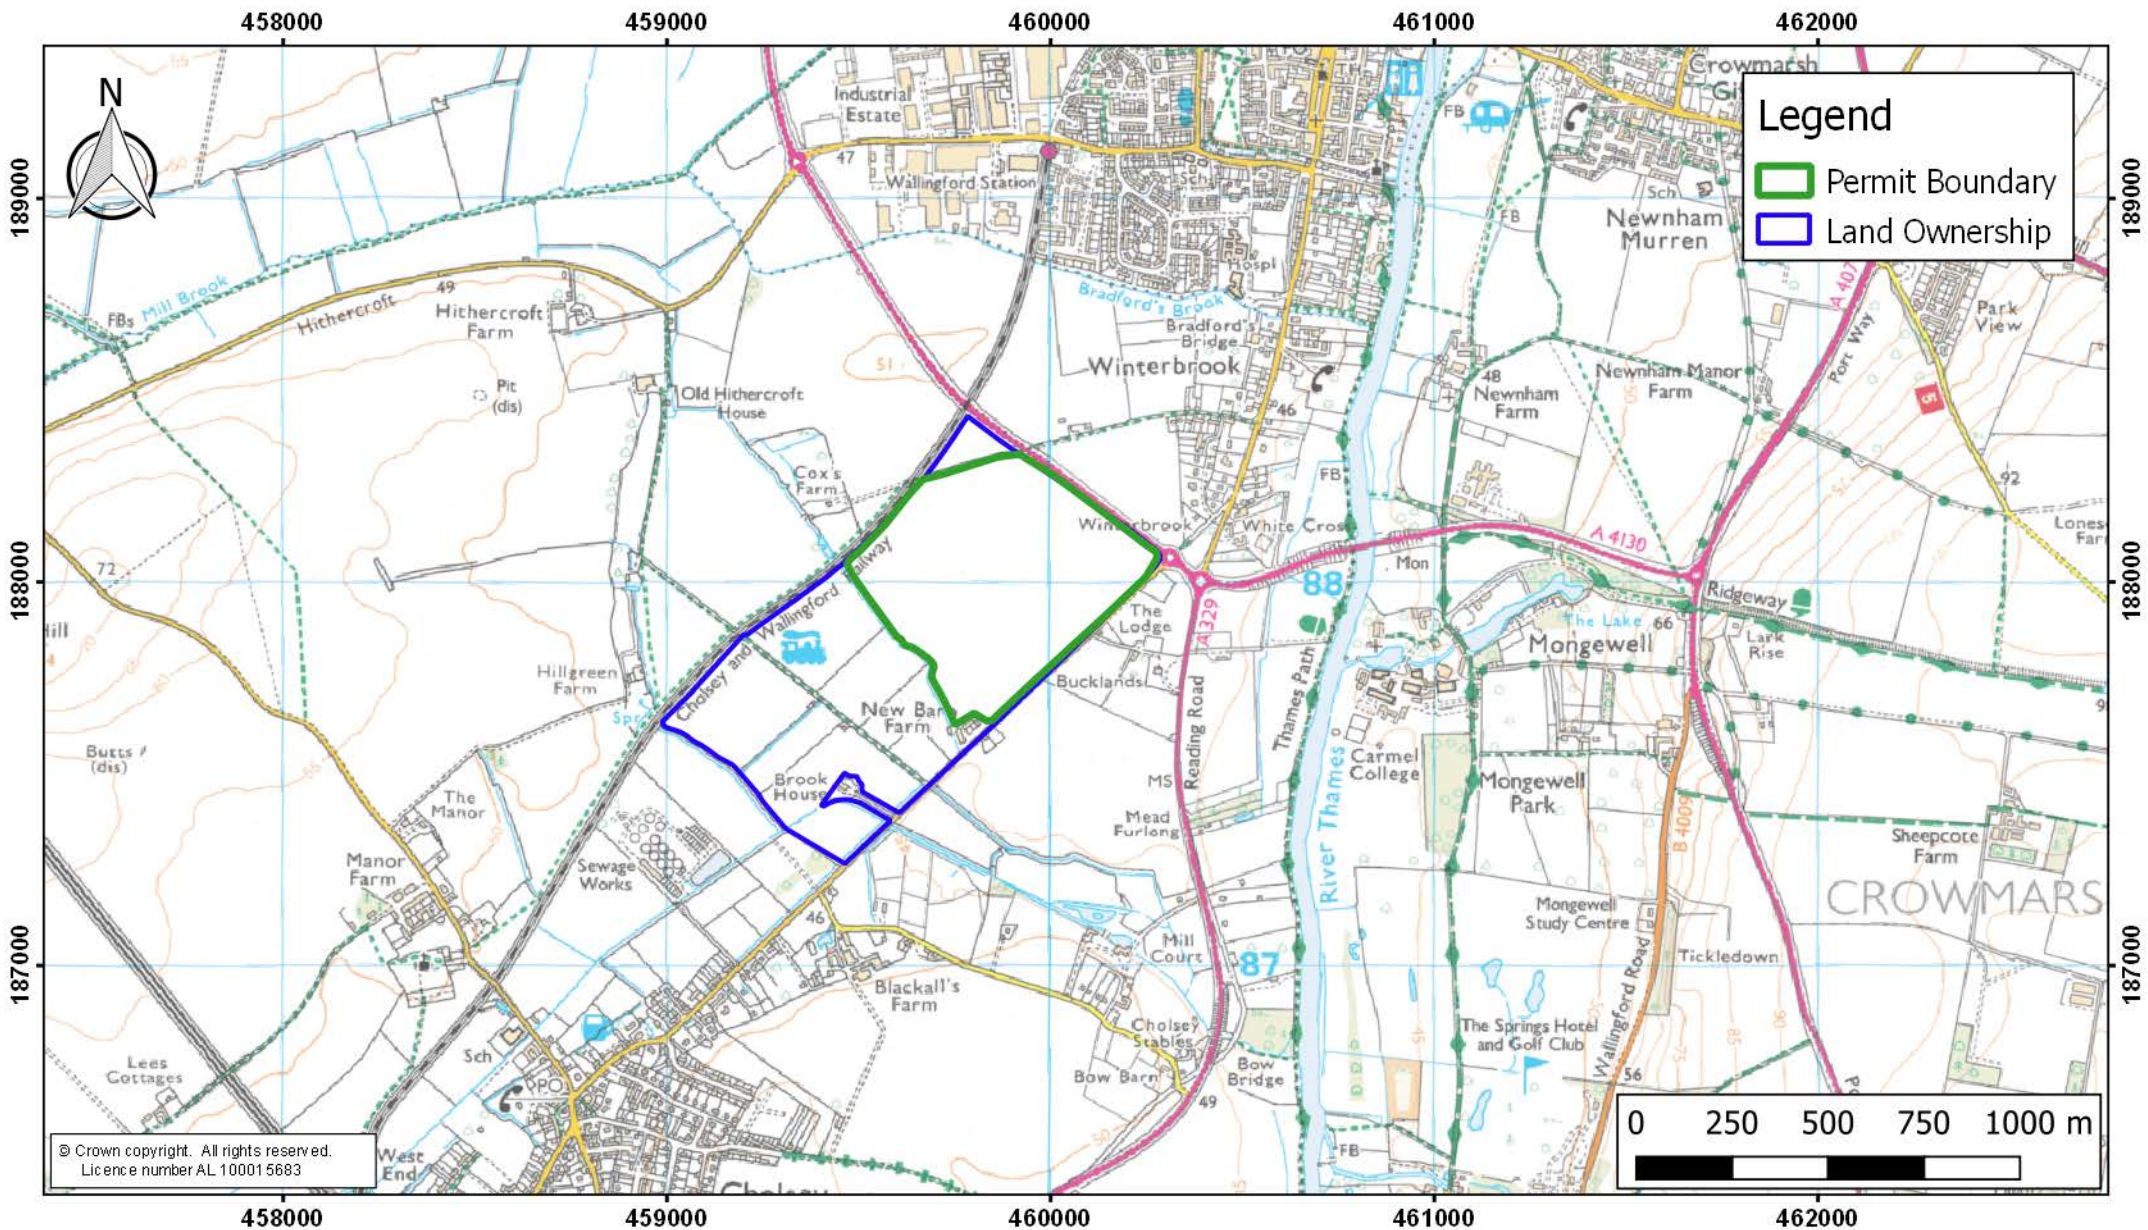

Drawing No. 330201389D3

Site Location

Date	2020	Drawn	JRP
Scale	1:25,000	Checked	CJB
Original	A4	Revision	1
File Reference	... 330201389 New Barn Farm\Reports\Drawings		

