




side elevation

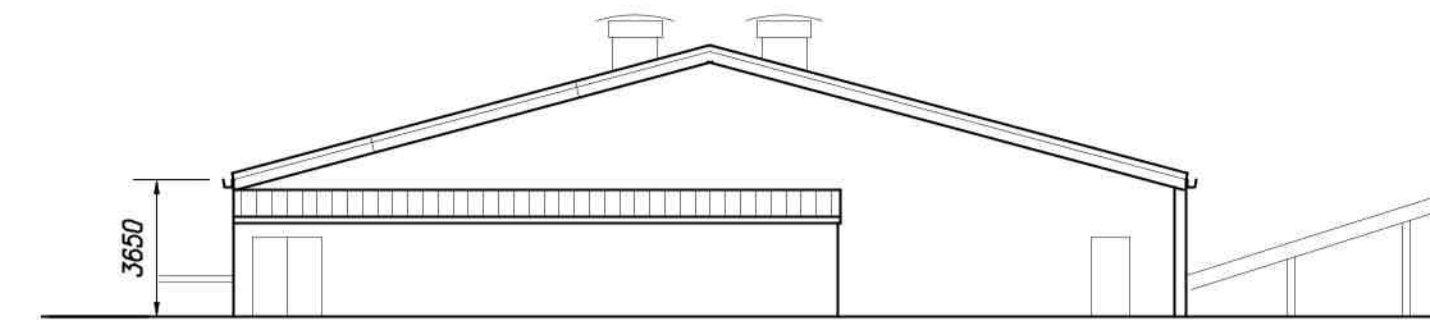


front elevation

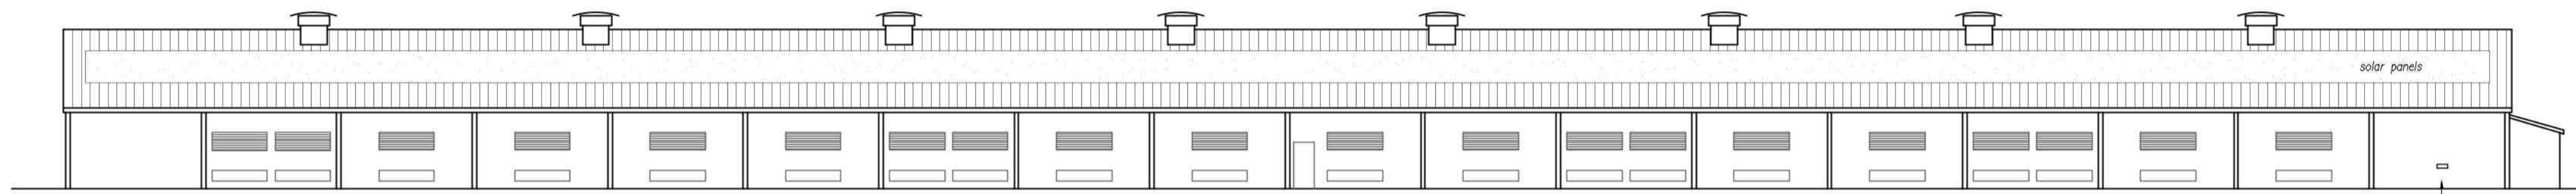


side elevation

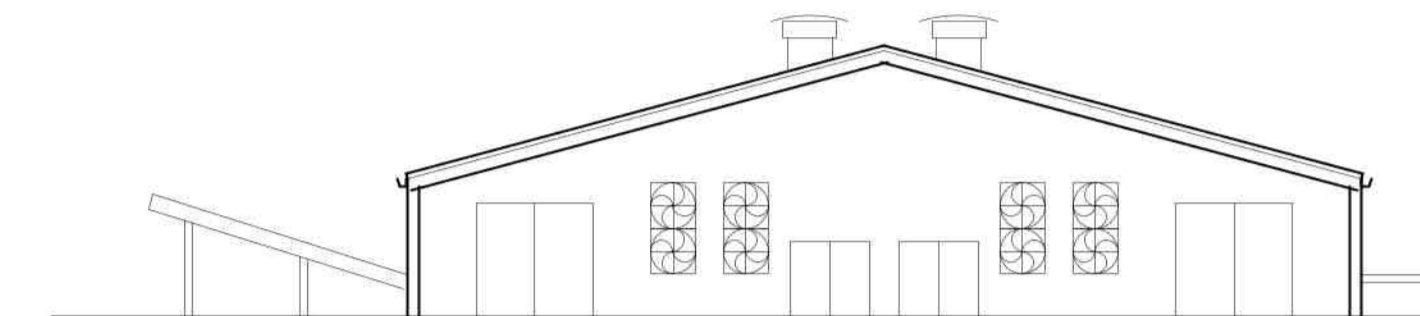

rear elevation

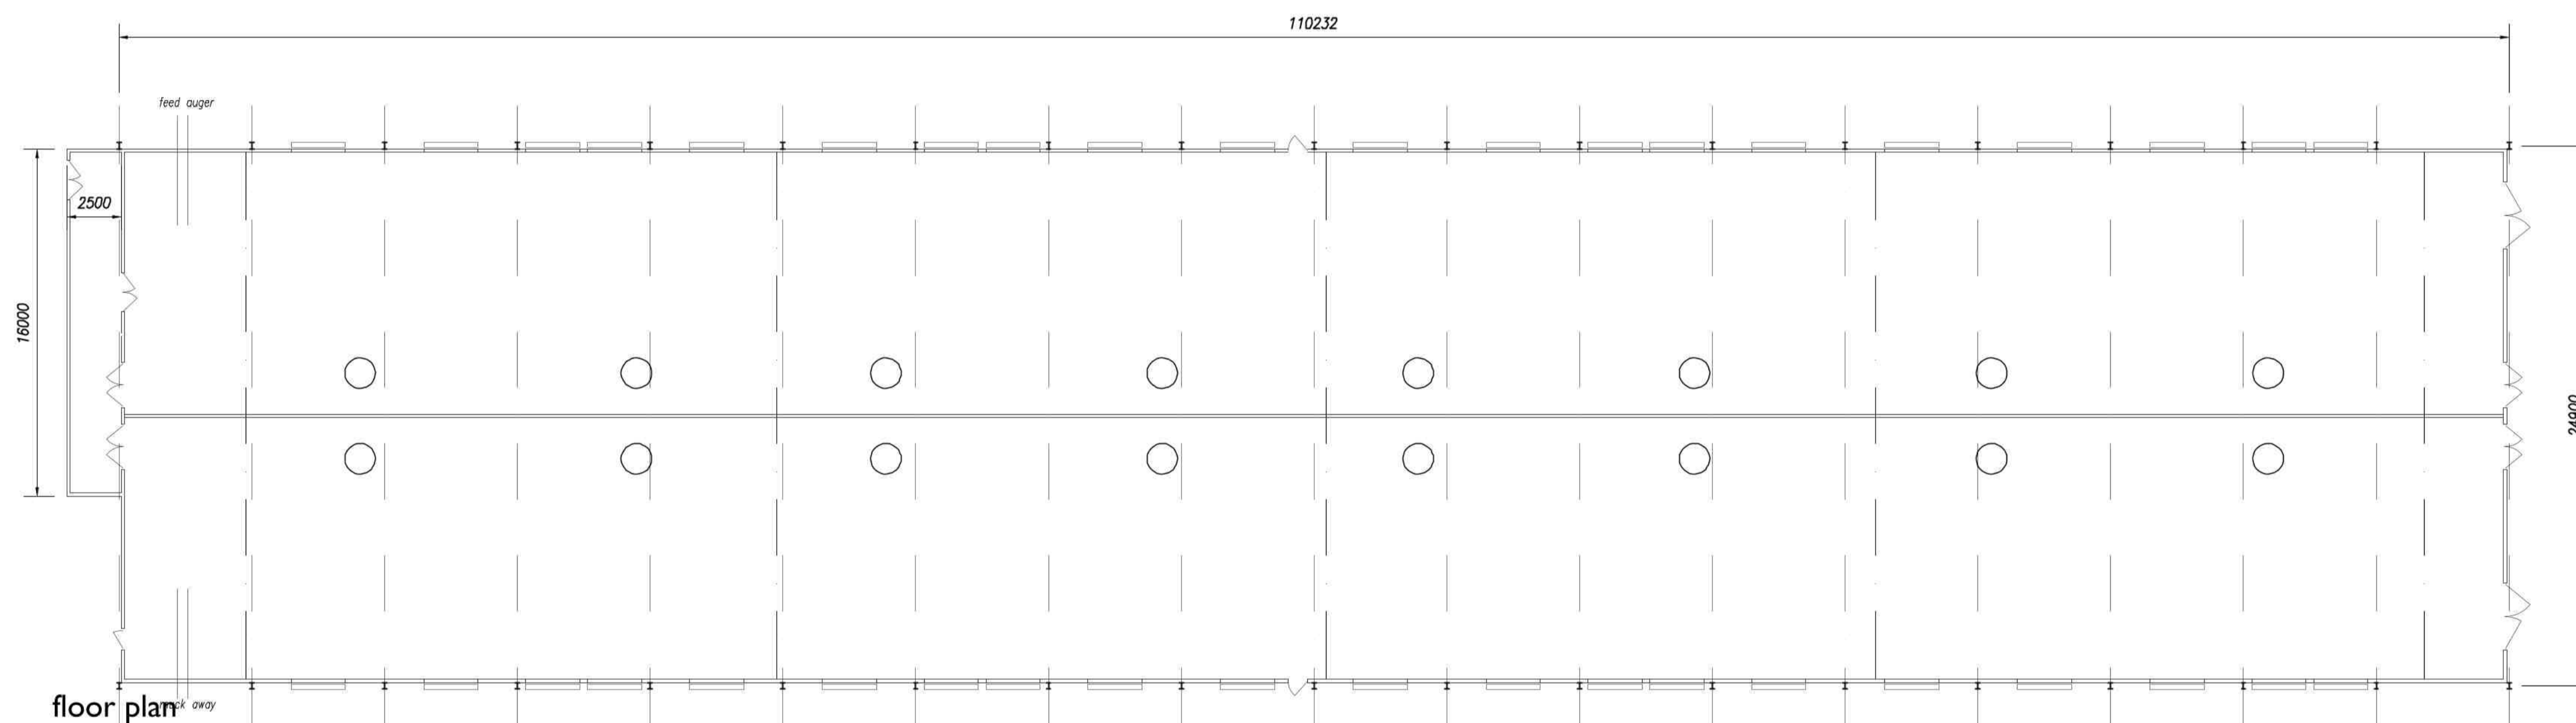


floor plan

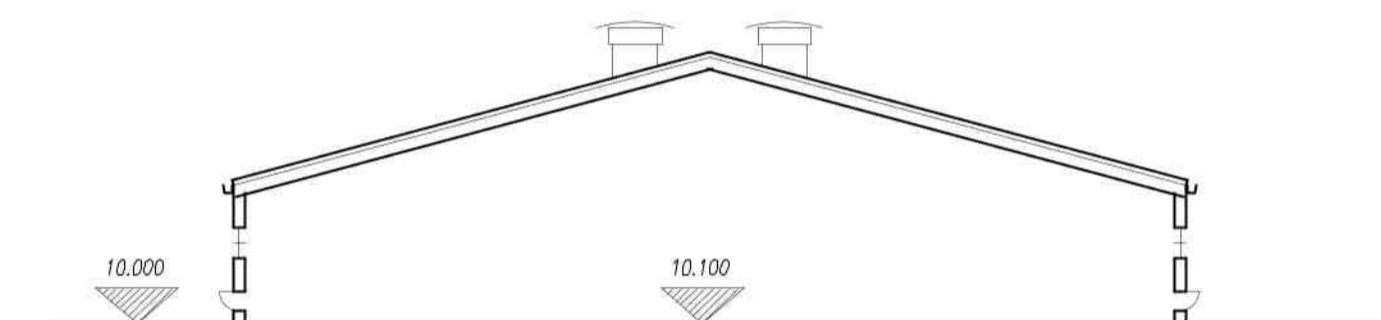


typical section




location plan

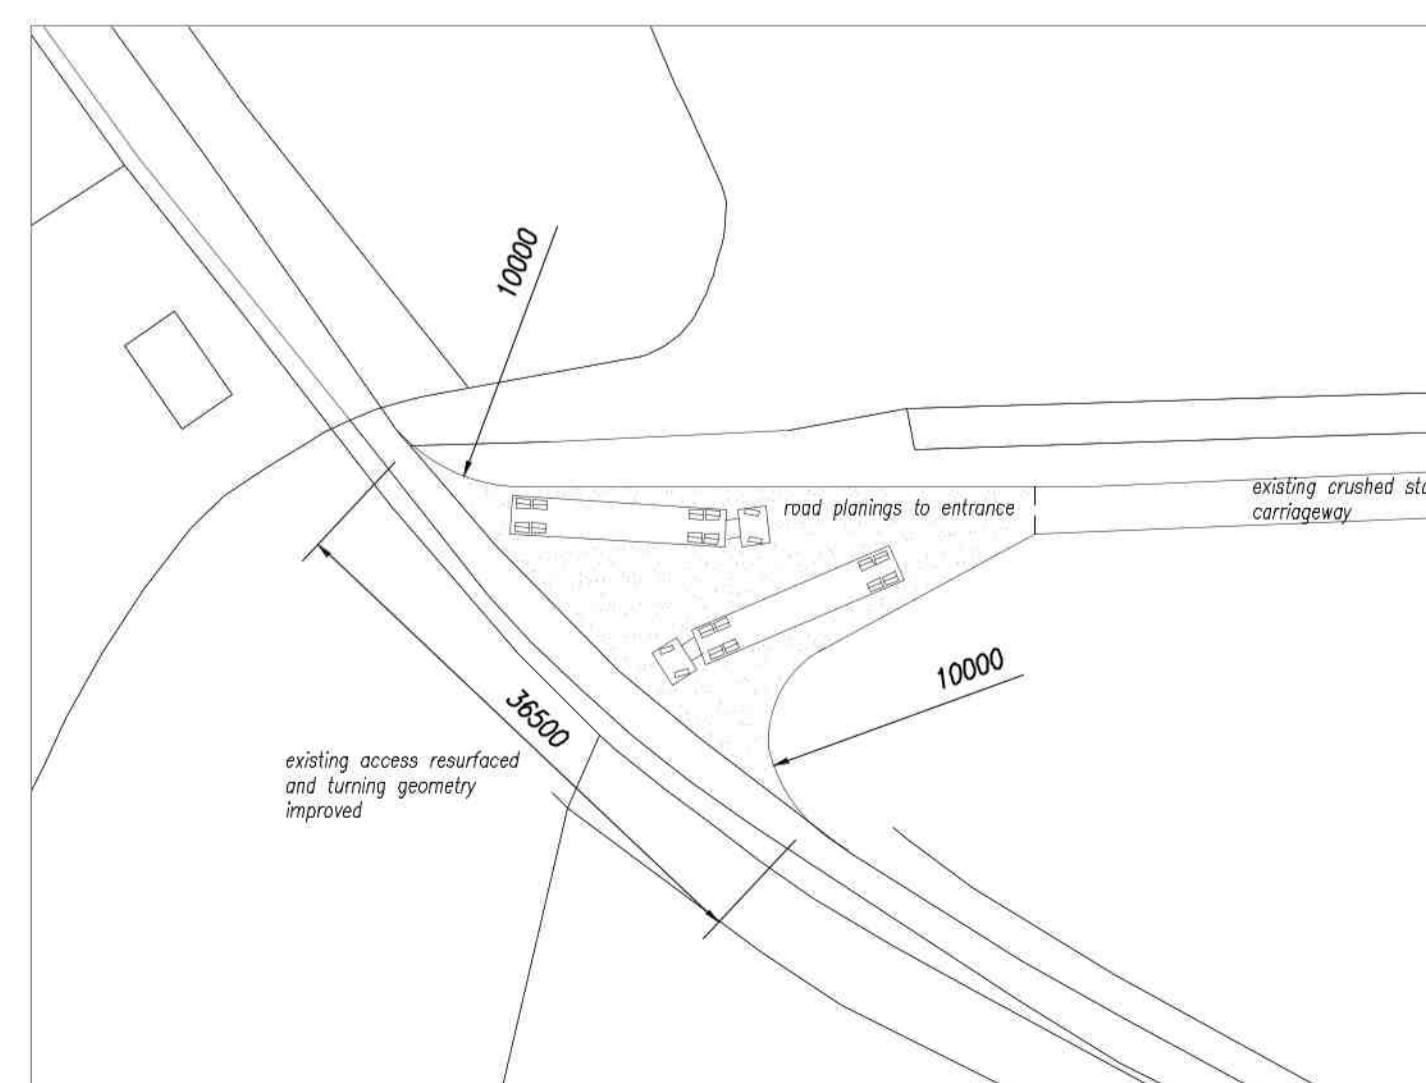

access detail - 1:500

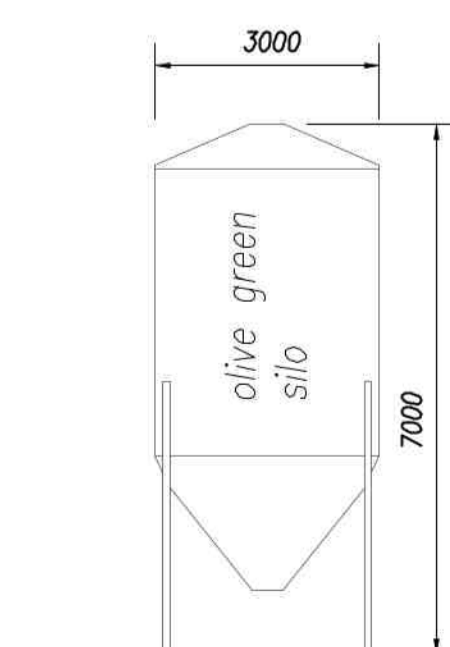

typical silo elevation

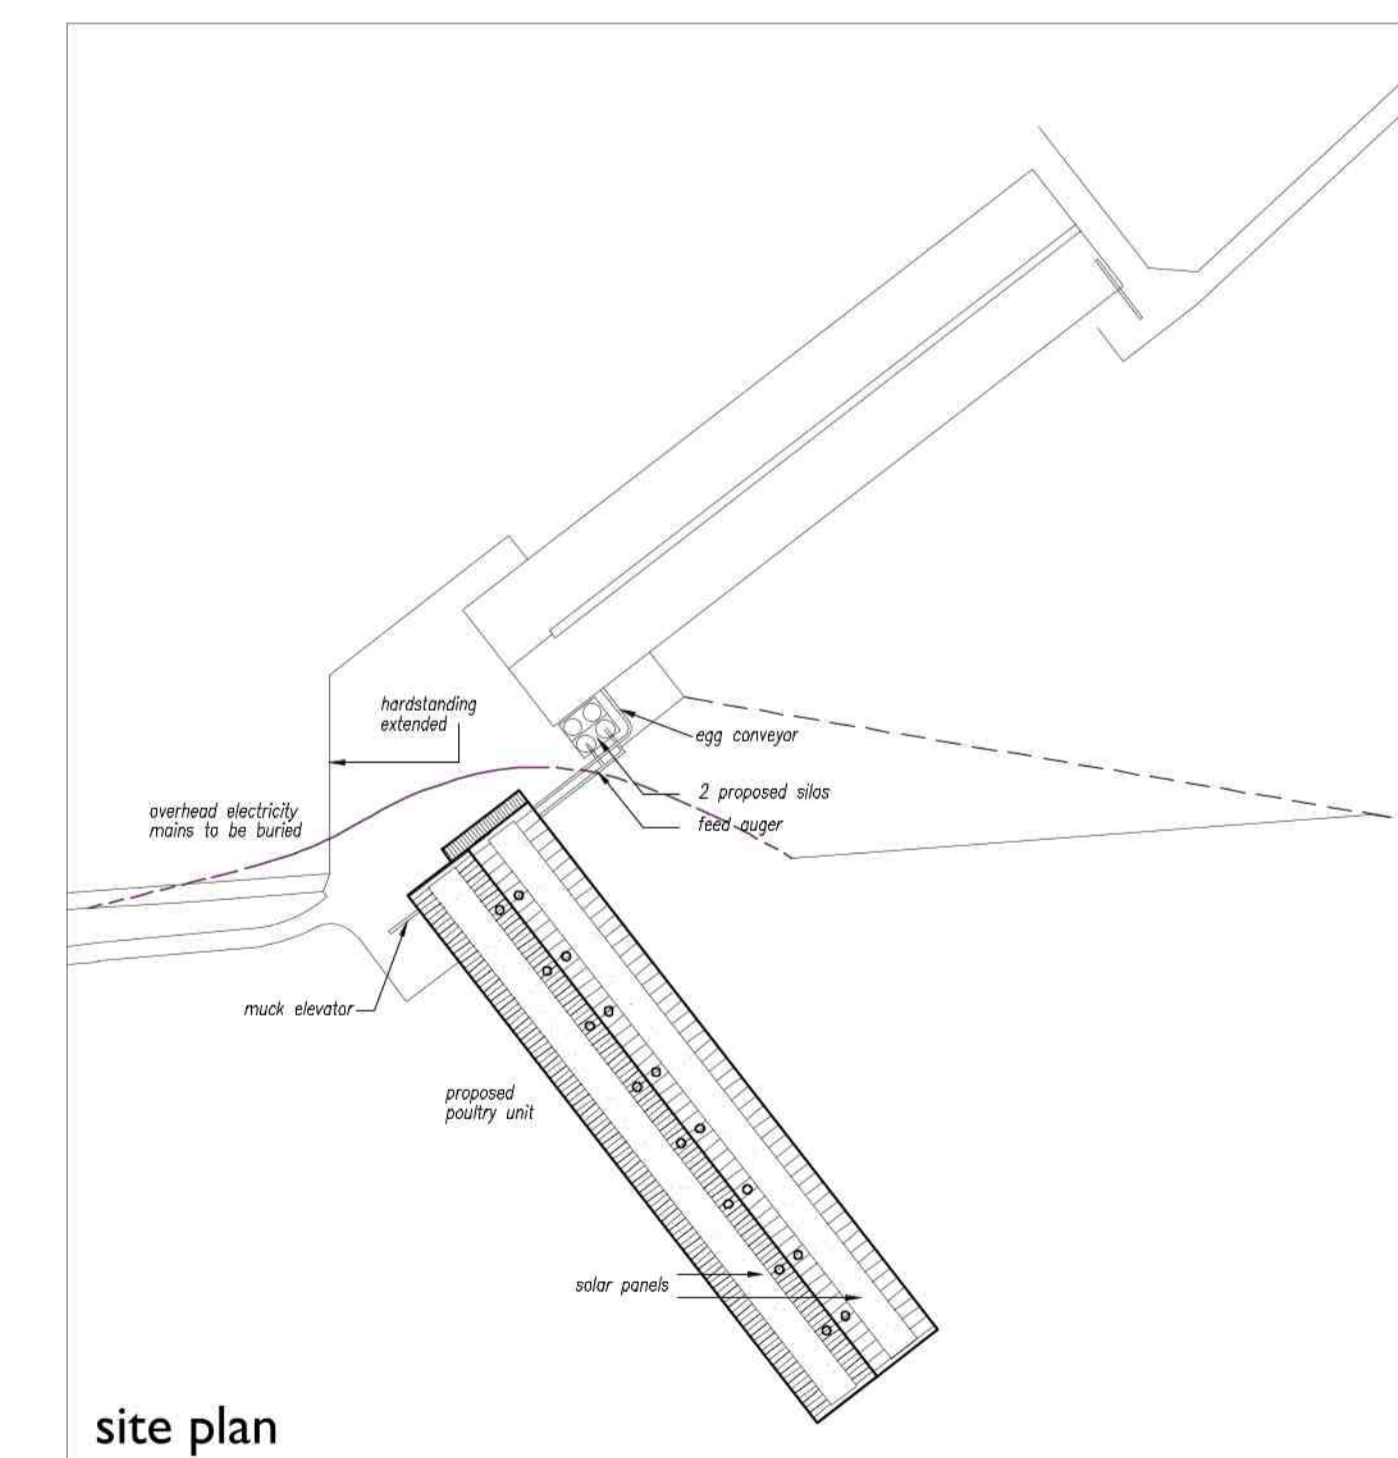

site plan

<p>NOTES</p> <p>This drawing is the copyright of FLARE VISUAL LTD and must not be reproduced without written consent. All dimensions to be verified on site prior to commencement of works. Any measurements are in mm unless otherwise stated.</p> <p>All materials specified on this drawing are to be used in strict accordance with the manufacturers written instructions and current codes of practice.</p>	<p>REV A - Access Detail - June 2024</p>	
	<p>Project: Wrights Eggs Ltd</p>	<p>Drawing Title: Proposal Drawing</p>
	<p>Scale: 1:200, 1:500 1:1250, 1:5000</p>	<p>Drawing No: F3169 - A1 - 01A</p>
	<p>Date: Jan 24</p>	
<p>JHG PLANNING CONSULTANCY LTD</p> <p>Orchard House, Main Road, Welbourn, Lincs. LN5 0PA</p> <p>Tel: 01400 273997 Email: mail@jhplanning.com Fax: 01400 279029</p>		

