



NOTES:
 THIS DRAWING IS NOT TO BE SCALED.
 ALL DIMENSIONS AND LEVELS ARE TO BE TAKEN FROM THIS DRAWING.
 ALL SETTING OUT DIMENSIONS ARE TO BE CHECKED AND CONFIRMED
 ON SITE PRIOR TO COMMENCEMENT OF WORK.
 ANY DISCREPANCIES ENCOUNTERED TO BE BROUGHT TO THE ATTENTION
 OF DUNBIA WITHIN 15 DAYS.

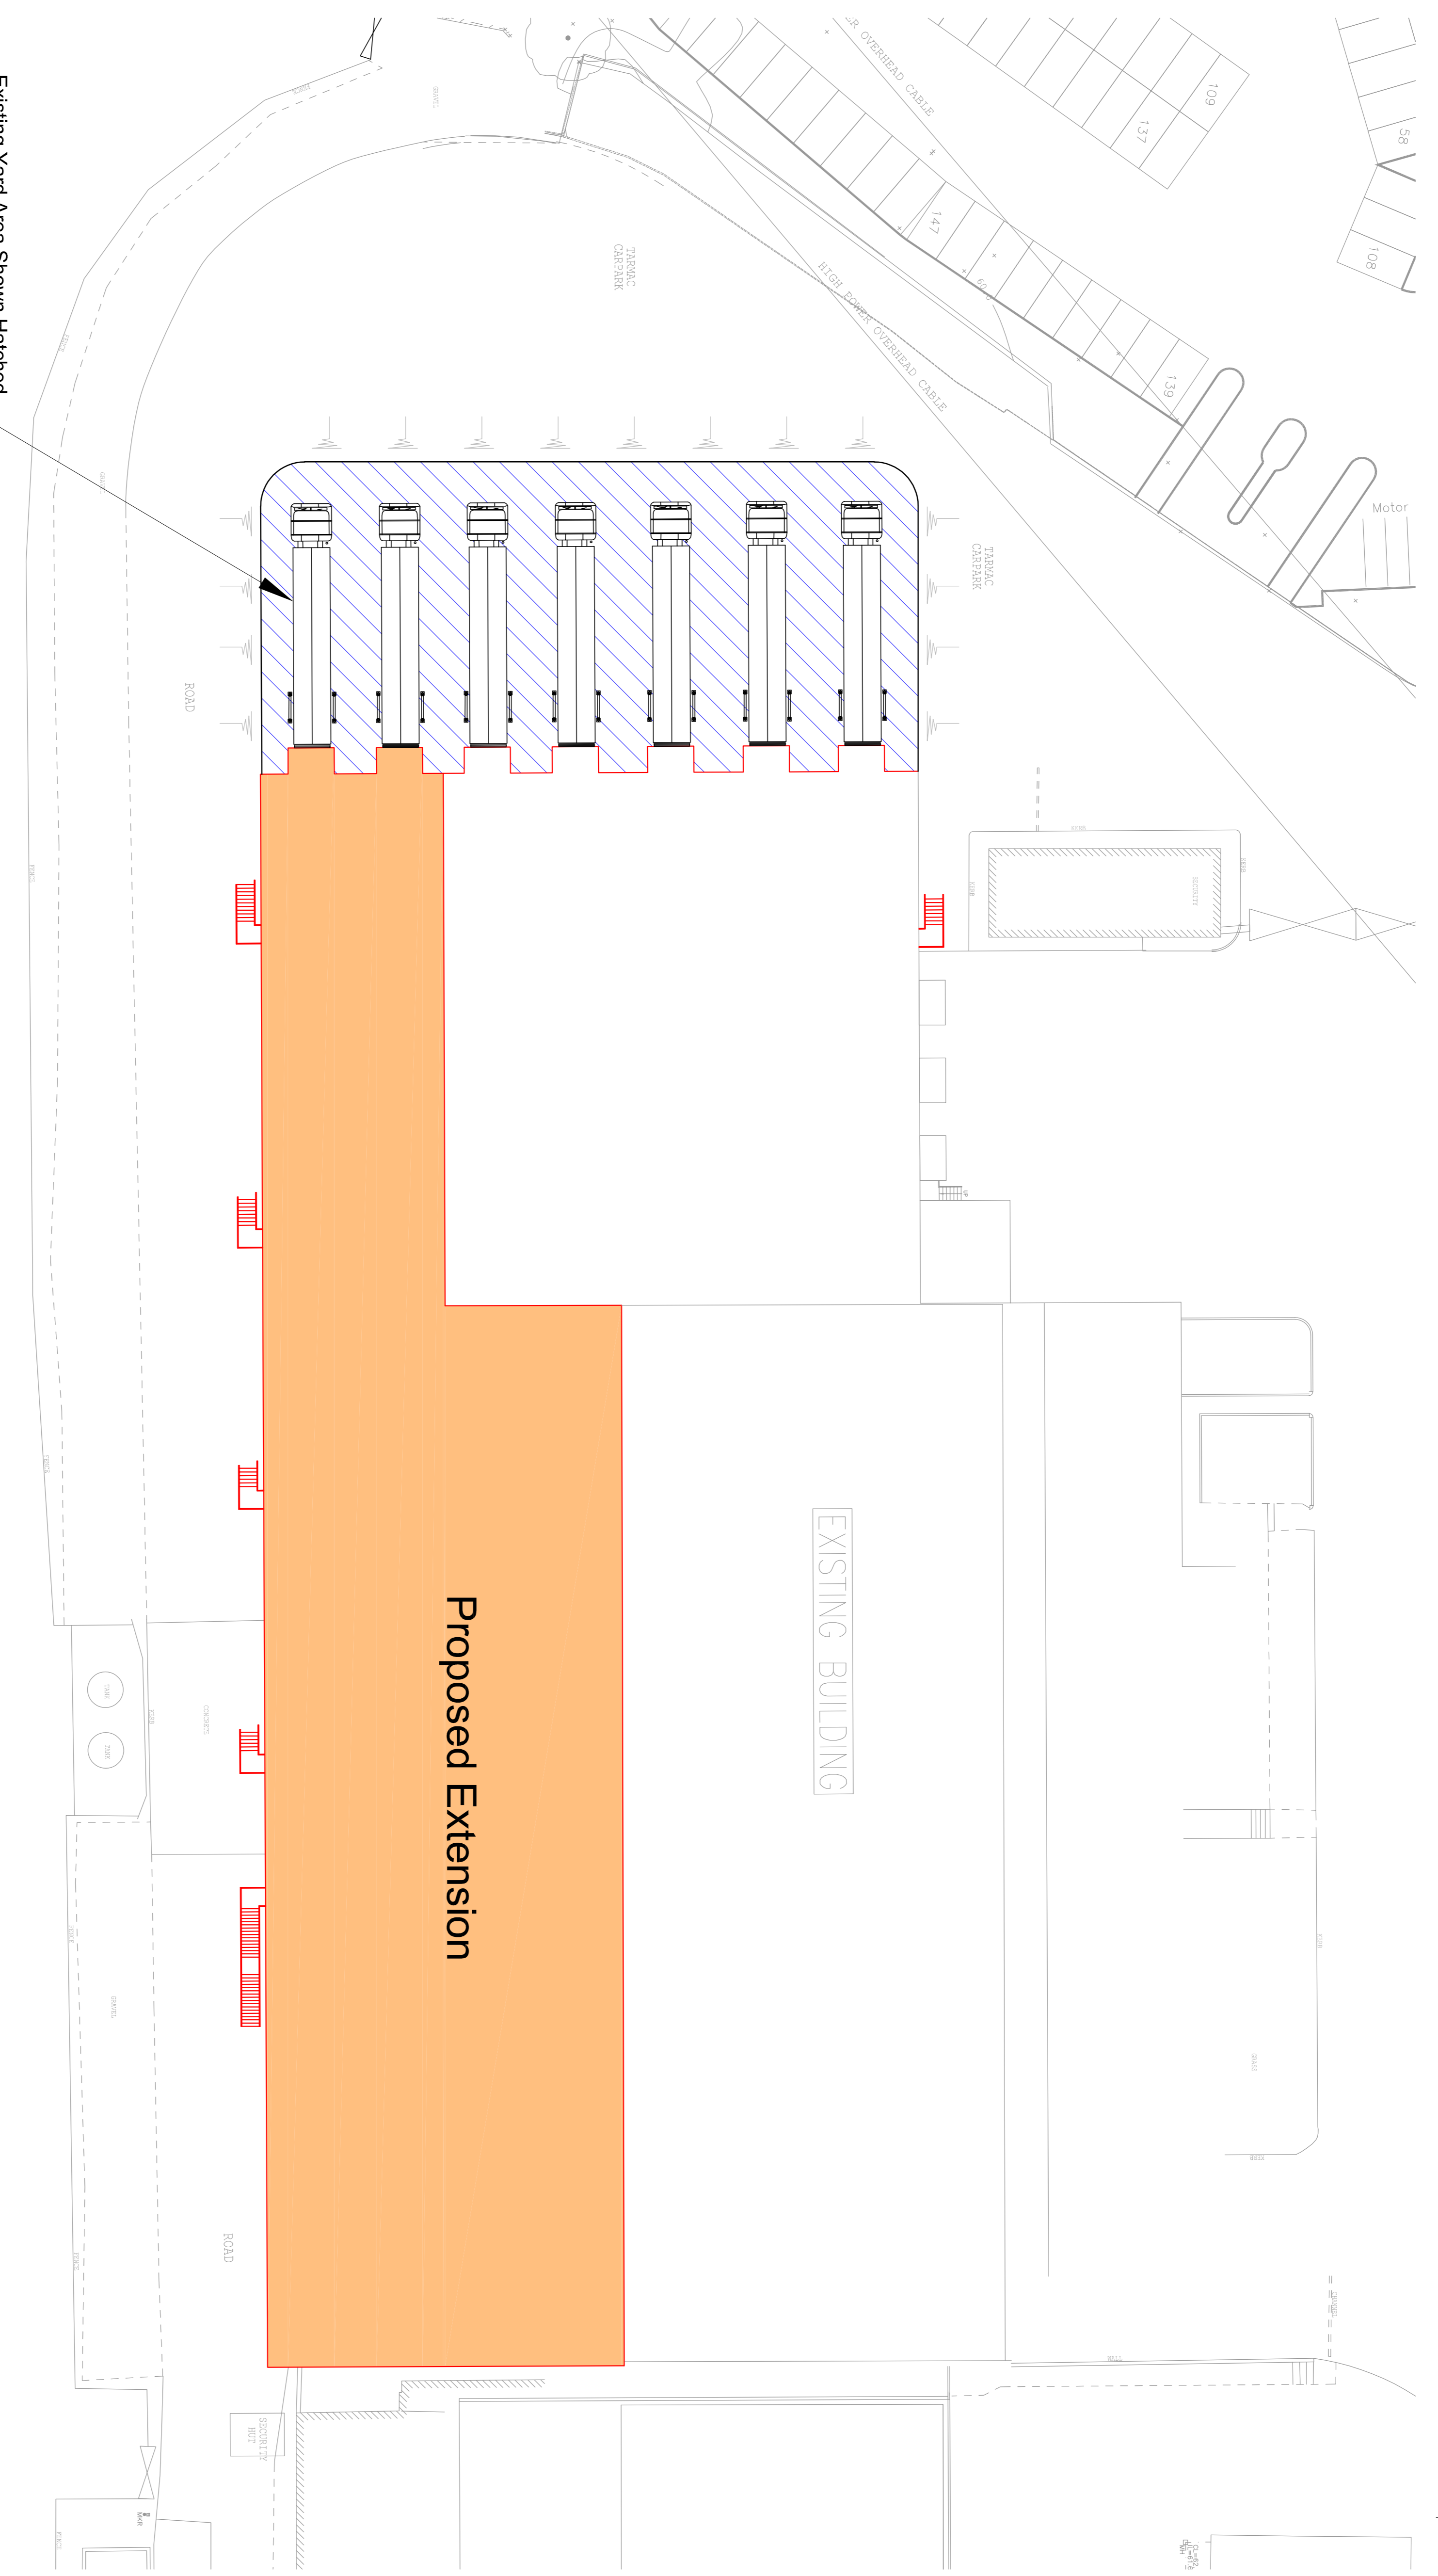

Existing Yard Area Shown Hatched
 To Be Brought Up In Level To
 Accommodate New Loading Bays.
 Contractor To Use Existing Site Plan
 Along With Bayless Consulting
 Drawings For Details On Levels

TENDER
 THIS DRAWING IS NOT TO BE USED
 FOR CONSTRUCTION PURPOSES

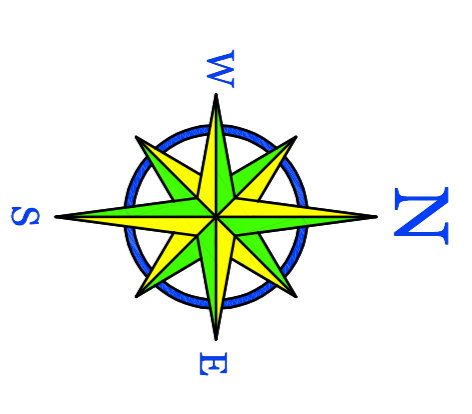

dunbia
 GROUP ENGINEERING
 A DIVISION OF DAWN HEATS

Fax: +61 8 91 332781
 E-Mail: enquiries@dunbia.com

Client:
 Dunbia Preston

Description:
 Site Upgrade Project 2019

Drawing Title:
 Proposed Site Plan

Date: 12/08/2019	Drawing No.: Pres1901-DUNG-T-007
Scale: A1: 1:250	Rev.:
Drawn: M. Ridgell	App.: T. Hyland

© Dunbia 2019