



| | | ADDRESS: TENTELOW LANE FOOTBALL FIELD, OSTERLEY SPORTS CLUB, SOUTHALL. | | |
|-----------------------|------------------|--|-------------|--|
| E: PROPOSED SITE PLAN | | <u>NO 04</u> | <u>REV:</u> | |
| 00 | DATE: 14/02/2017 | DRG. PAPER SIZE: A3 | | |

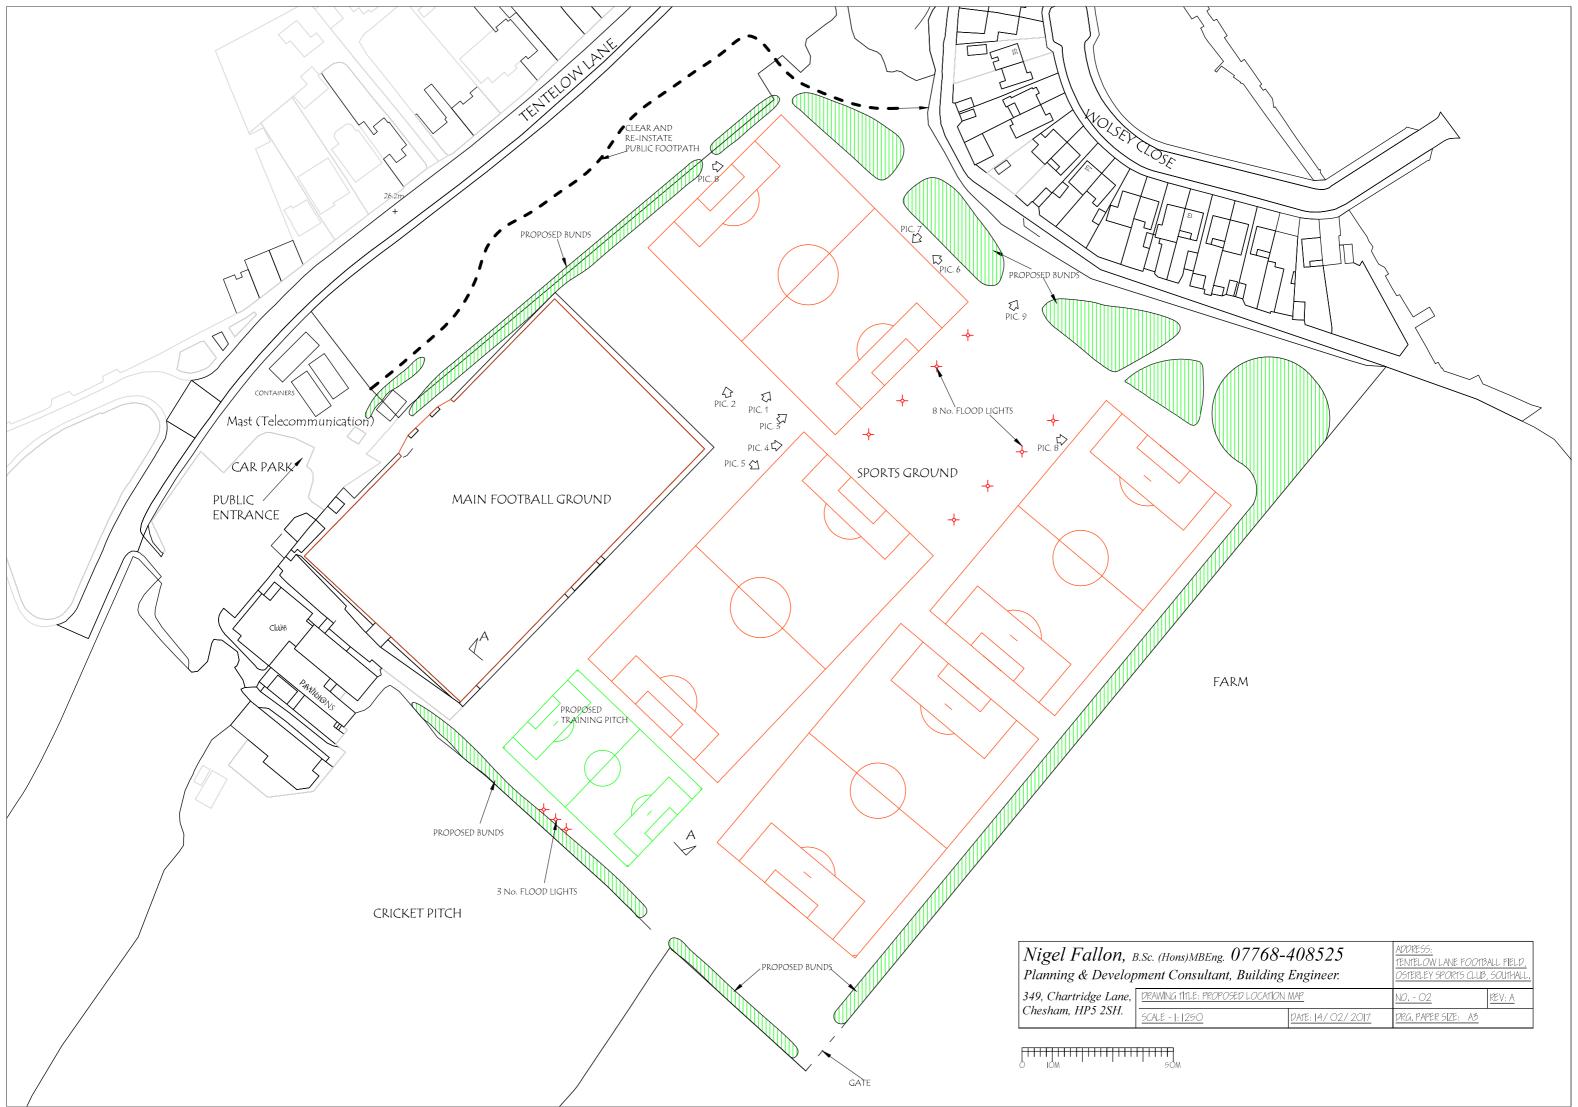

| | | ADDRESS: TENTELOW LANE FOOTBALL FIELD, OSTERLEY SPORTS CLUB, SOLITHALL. | | |
|--------------------------|------------------|---|---------------|--|
| E: PROPOSED LOCATION MAP | | <u>NO O2</u> | <u>REV: A</u> | |
| <u>50</u> | DATE: 14/02/2017 | DRG. PAPER SIZE: A3 | | |

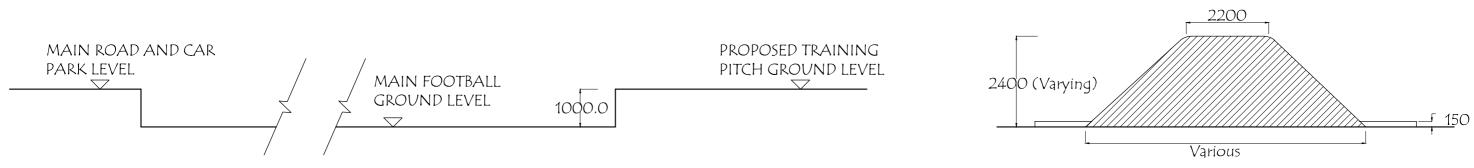

LEVEL DIFFERENCE OF GROUND @ A-A

| Nigel Fallon, B.Sc. (Hons)MBEng. 07768-408525 Planning & Development Consultant, Building Engineer. | | | ADDRESS: TENTELOW LANE FOOTBALL FIELD, OSTERLEY SPORTS CLUB, SOUTHALL, | |
|--|---|---------------------------------------|--|---------------|
| 349, Chartridge Lane, Chesham, HP5 2SH. | DRAWING TITLE: GROUND LEVELS & PROPOSED BUND DIMENSIONS SCALE - 1: 100 DATE: 14/02/2017 | | <u>NO O3</u> DRG. PAPER SIZE: A3 | <u>REV: A</u> |
| риции ОМ IM 2M 3 | иприприприприприприприприприприприприпри | <u>ппрппрппрпп</u> рппрп м 8м 9м I | Т юм | |

BUNDS TO BE CREATED USING TOP-SOIL AND TO BE GRASS SEEDED

PROPOSED BUND