


Coggeshall, Feering & Kelvedon Flood Alleviation Scheme

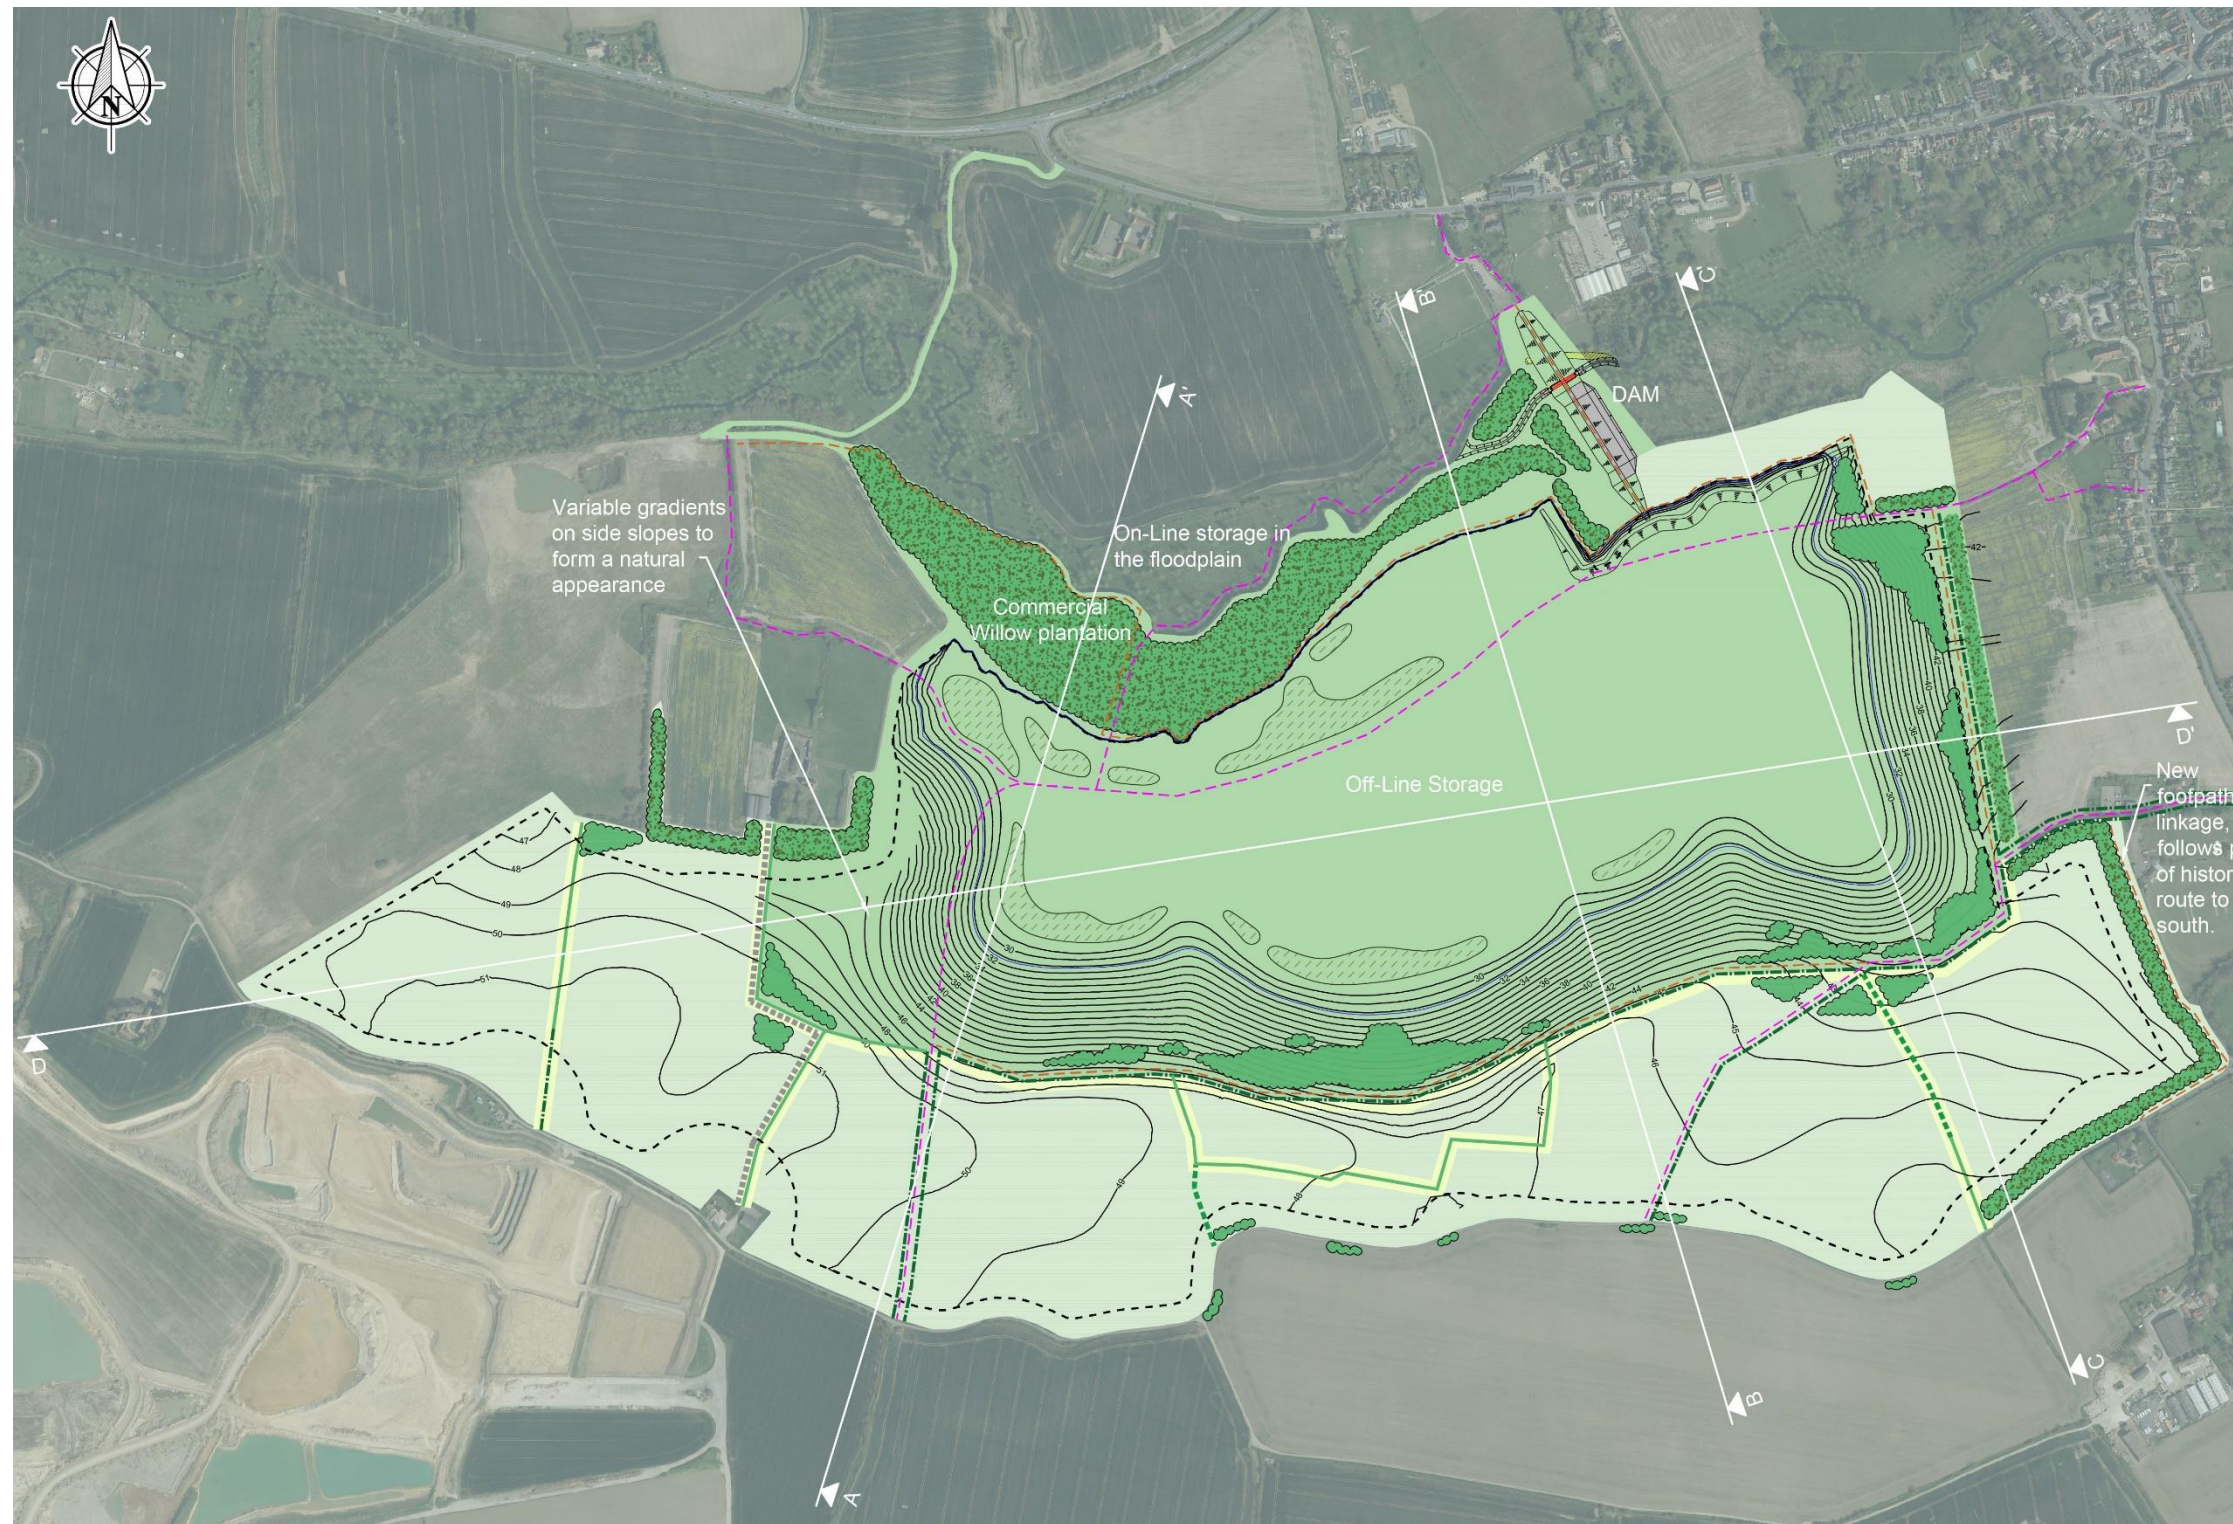

Legend

- Extraction area
- - - PRow (Existing & Reinstated)
- - - Permissive footpath (Dedicated Permissive Route)
- Native hedgerow (Reinstated)
- - - Historic hedgerow (New)
- - - Native hedgerow (New)
- Species rich agricultural margins
- Proposed native woodland and scattered trees
- Existing tree planting and woodland scattered trees
- Agricultural restoration
- Species rich grassland
- Scattered shallow scrapes 0.5 to 1.0m deep, between 100m² and 900m² surface area

Final Restoration Scheme