


**Key:**

- Proposed Bunds Level.
- Existing Ground Surface.

**Notes:**

- Do not scale this drawing. All dimensions must be checked/ verified on site. If in doubt ask.
- This drawing is to be read in conjunction with all relevant architects, engineers and specialists drawings and specifications.
- All dimensions in millimetres unless noted otherwise. All levels in metres unless noted otherwise.
- Any discrepancies noted on site are to be reported to the engineer immediately.

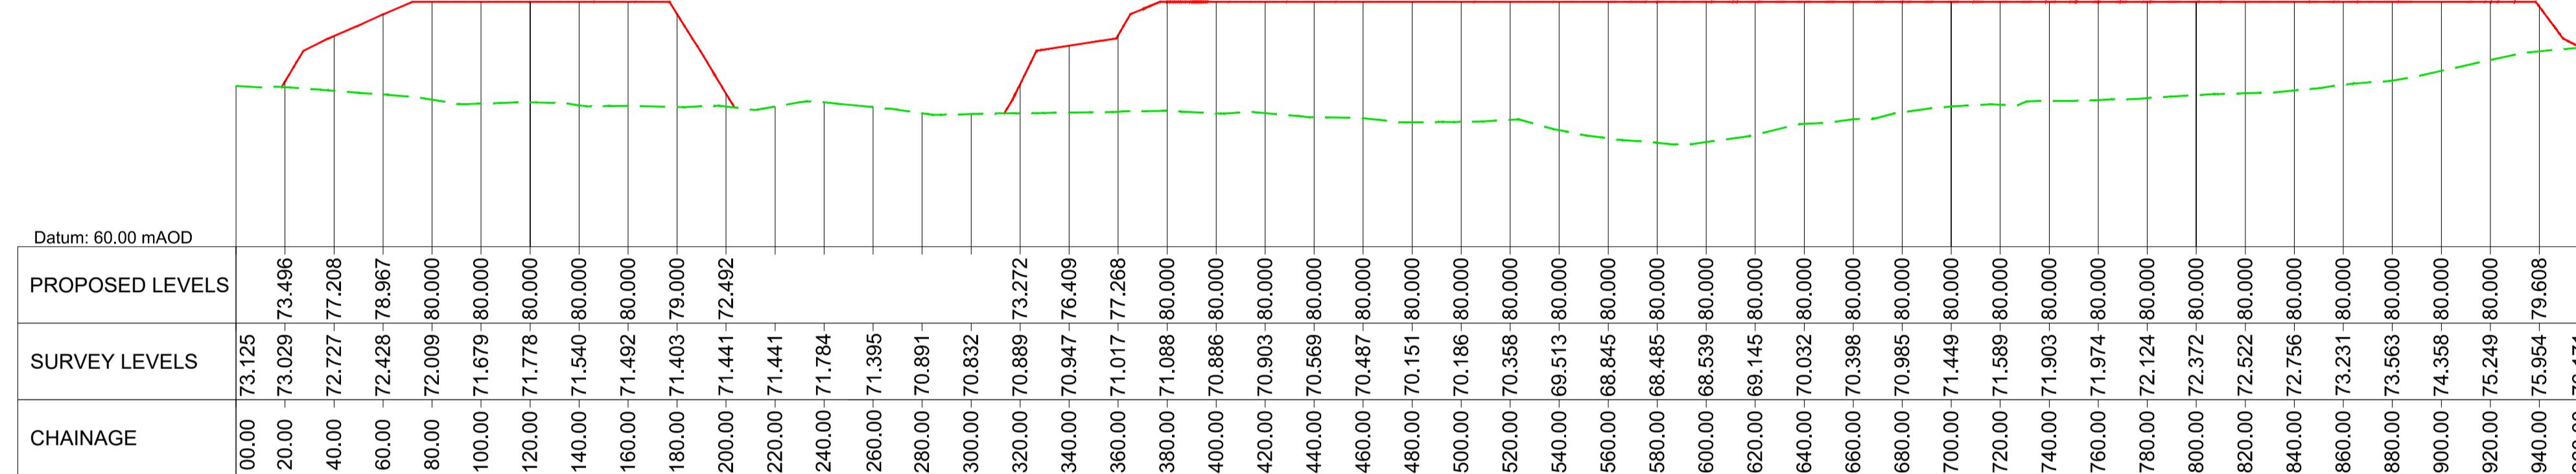

ALIGNMENT 1 LONGITUDINAL SECTION  
SCALE: H 1:2000, V 1:400. DATUM: 60.000

P01	23.03.23	DRAFT	ZT
Rev	Date	Description	By
Amendments			
Project	RADLETT		
Title	AREA 2 BUNDS LONG SECTION		
Client	SEGRO UK		
mail@watermangroup.com www.watermangroup.com			
WORK IN PROGRESS S0			
Designed By	ZT	Checked By	FA
Drawn By	ZT	Date	Waterman Ref
23/03/23			WIE18710
H 1:2000 & V 1:400			Scales @ A1
Project - Originator - Volume - Level - Type - Role - Number			Revision
			P01
RAD-WAT-A2EX-XX-DS-C-0003			