



B Typical Extra Heavy Standard Tree Planting
Section 1:20@A1

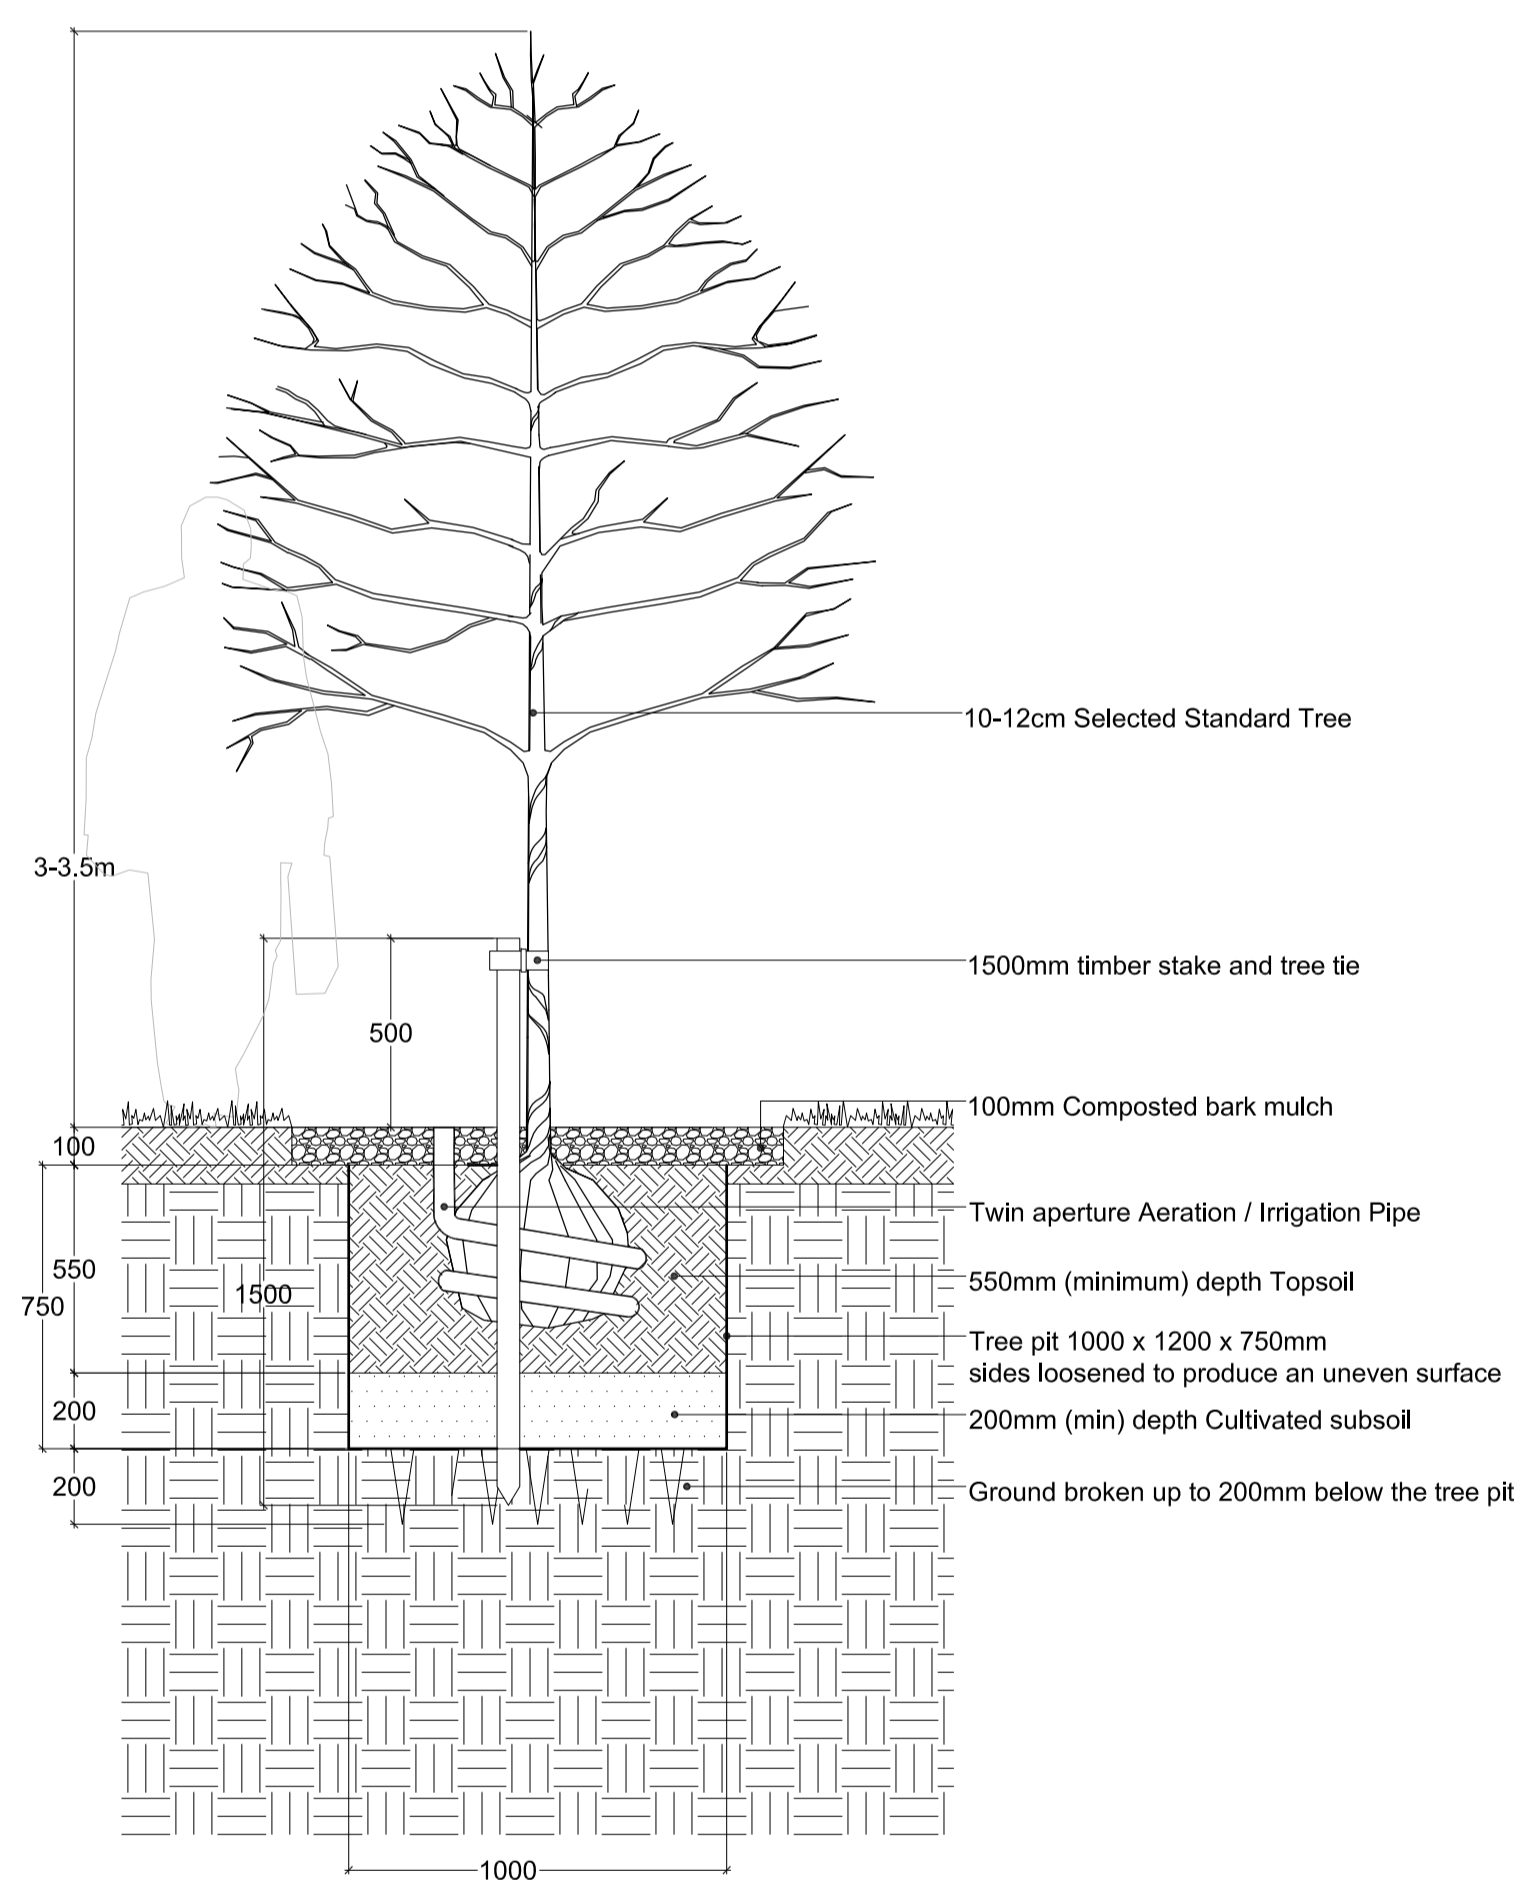

C Typical Selected Standard Tree Planting
Section 1:20@A1

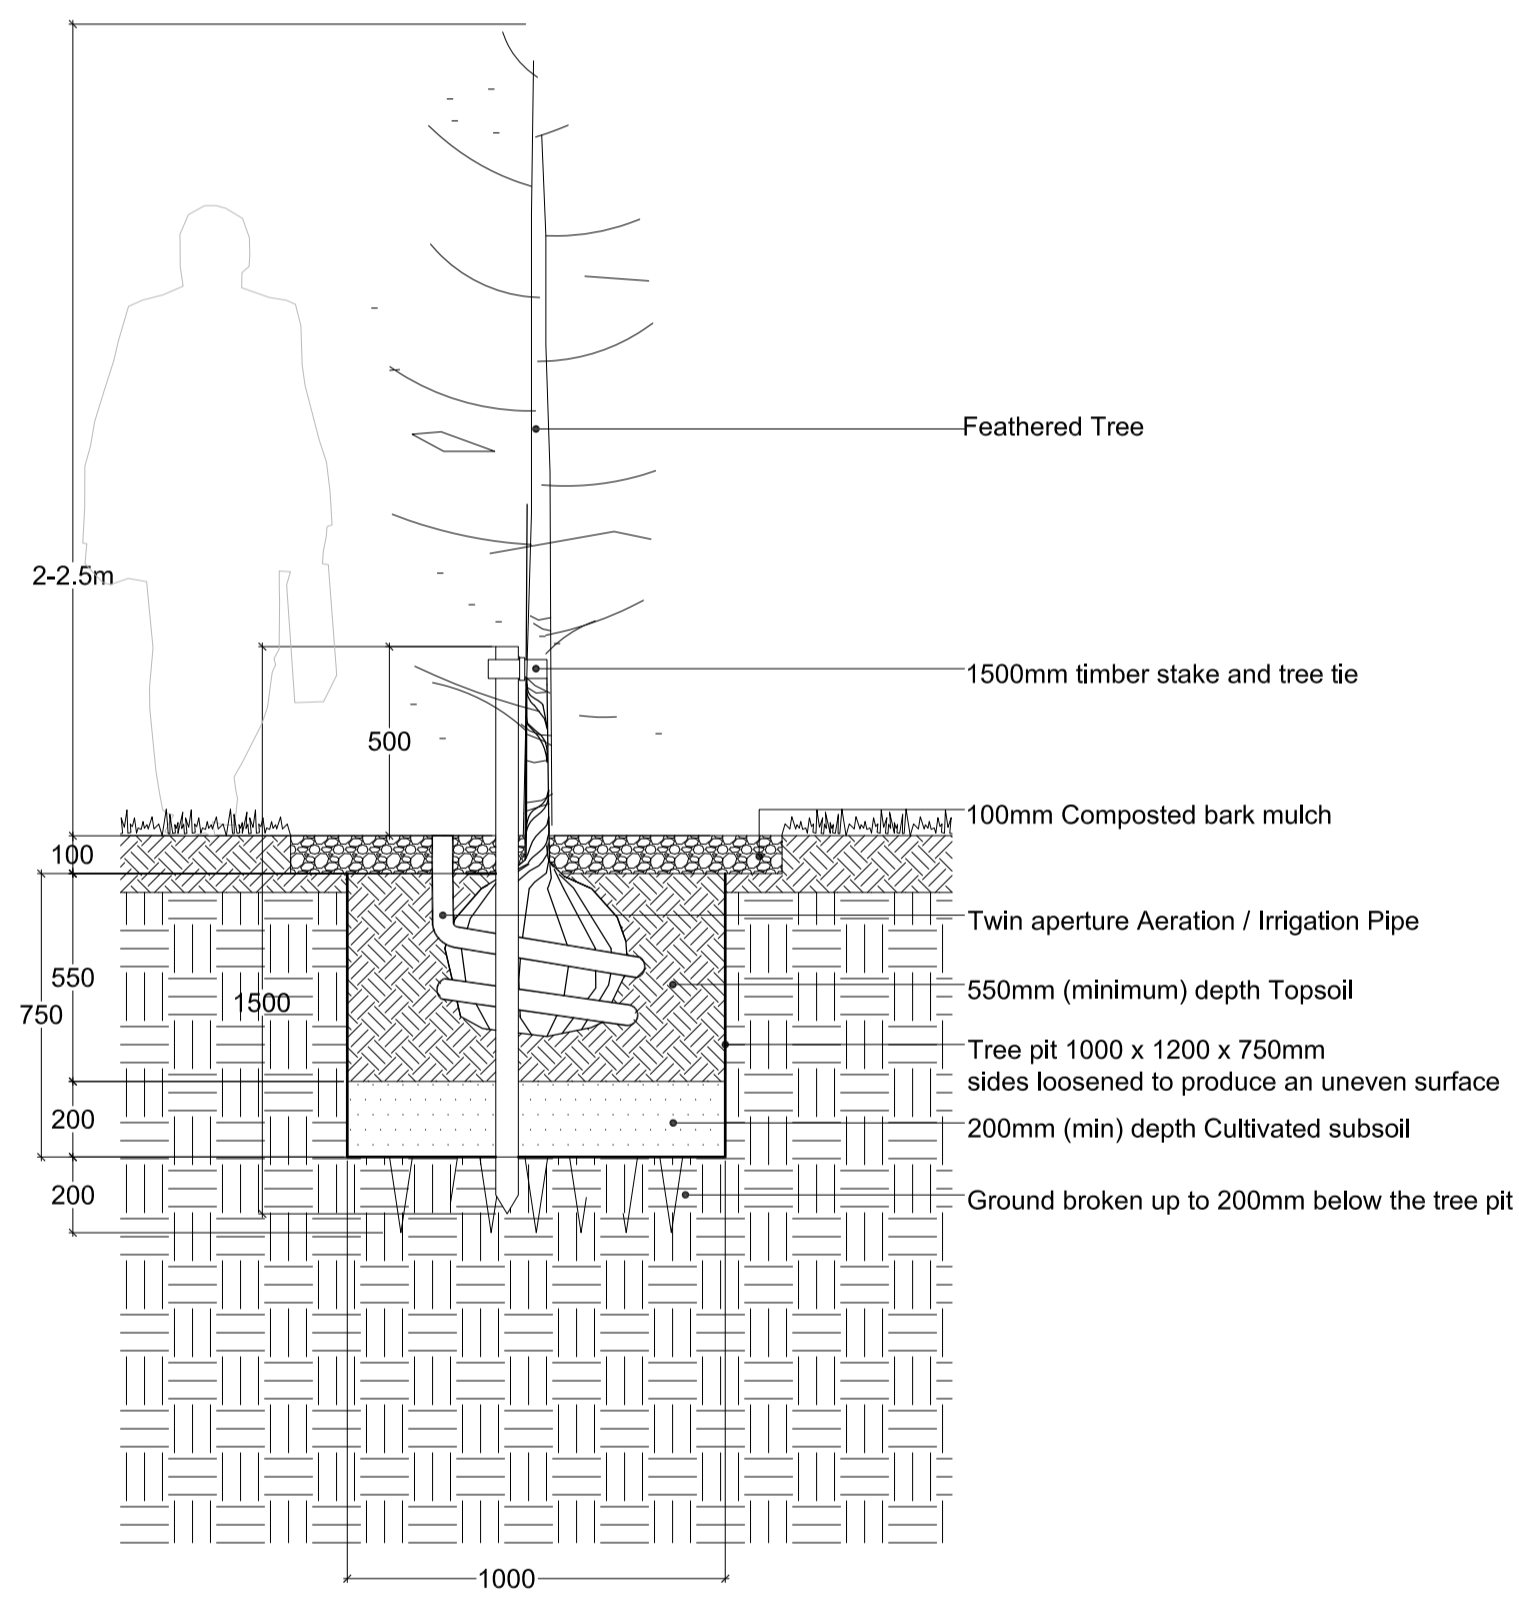

D Typical Feathered Tree Planting
Section 1:20@A1

Rev	Date	By	Notes

Client

Helioslough Ltd

Project

Radlett SRFI scheme

Drawing Title

**Typical Soft Landscape Details:
Tree Planting**

Drawing Status

For Reserved Matters

Scale	Date	Drawn
1:20 @A1	Nov/2016	JW
Drawing No	Checked	Approved
063533-L-400		JW

CAPITA

Property and infrastructure
T+44 (0)121 423 6060
1st Floor, Eleven Brindleyplace, 2 Brunswick Square
Birmingham, B1 2LP www.capita.co.uk/property
Capita Property and Infrastructure Ltd