


Notes

1. Site entrance with day guard and locked out of hours. New 1.8m high 4m wide palisade to be installed.
2. Site compound and welfare including parking and lay down area.
3. Area 1 site entrance with 24 - 7 security. New 1.8m high 4m wide palisade to be installed.
4. Site access route from Beningfield Drive to area 1.
5. New 1.8m high 4m wide palisade to be installed with 4 palisade panels each side to stop up public access.
6. New 1.8m high 4m wide palisade to be installed with 1 palisade panels each side to stop up public access. This is for when we swap access to the A414 and remove the Beningfield Drive access.
7. Access to area 1 via slaughters underpass.

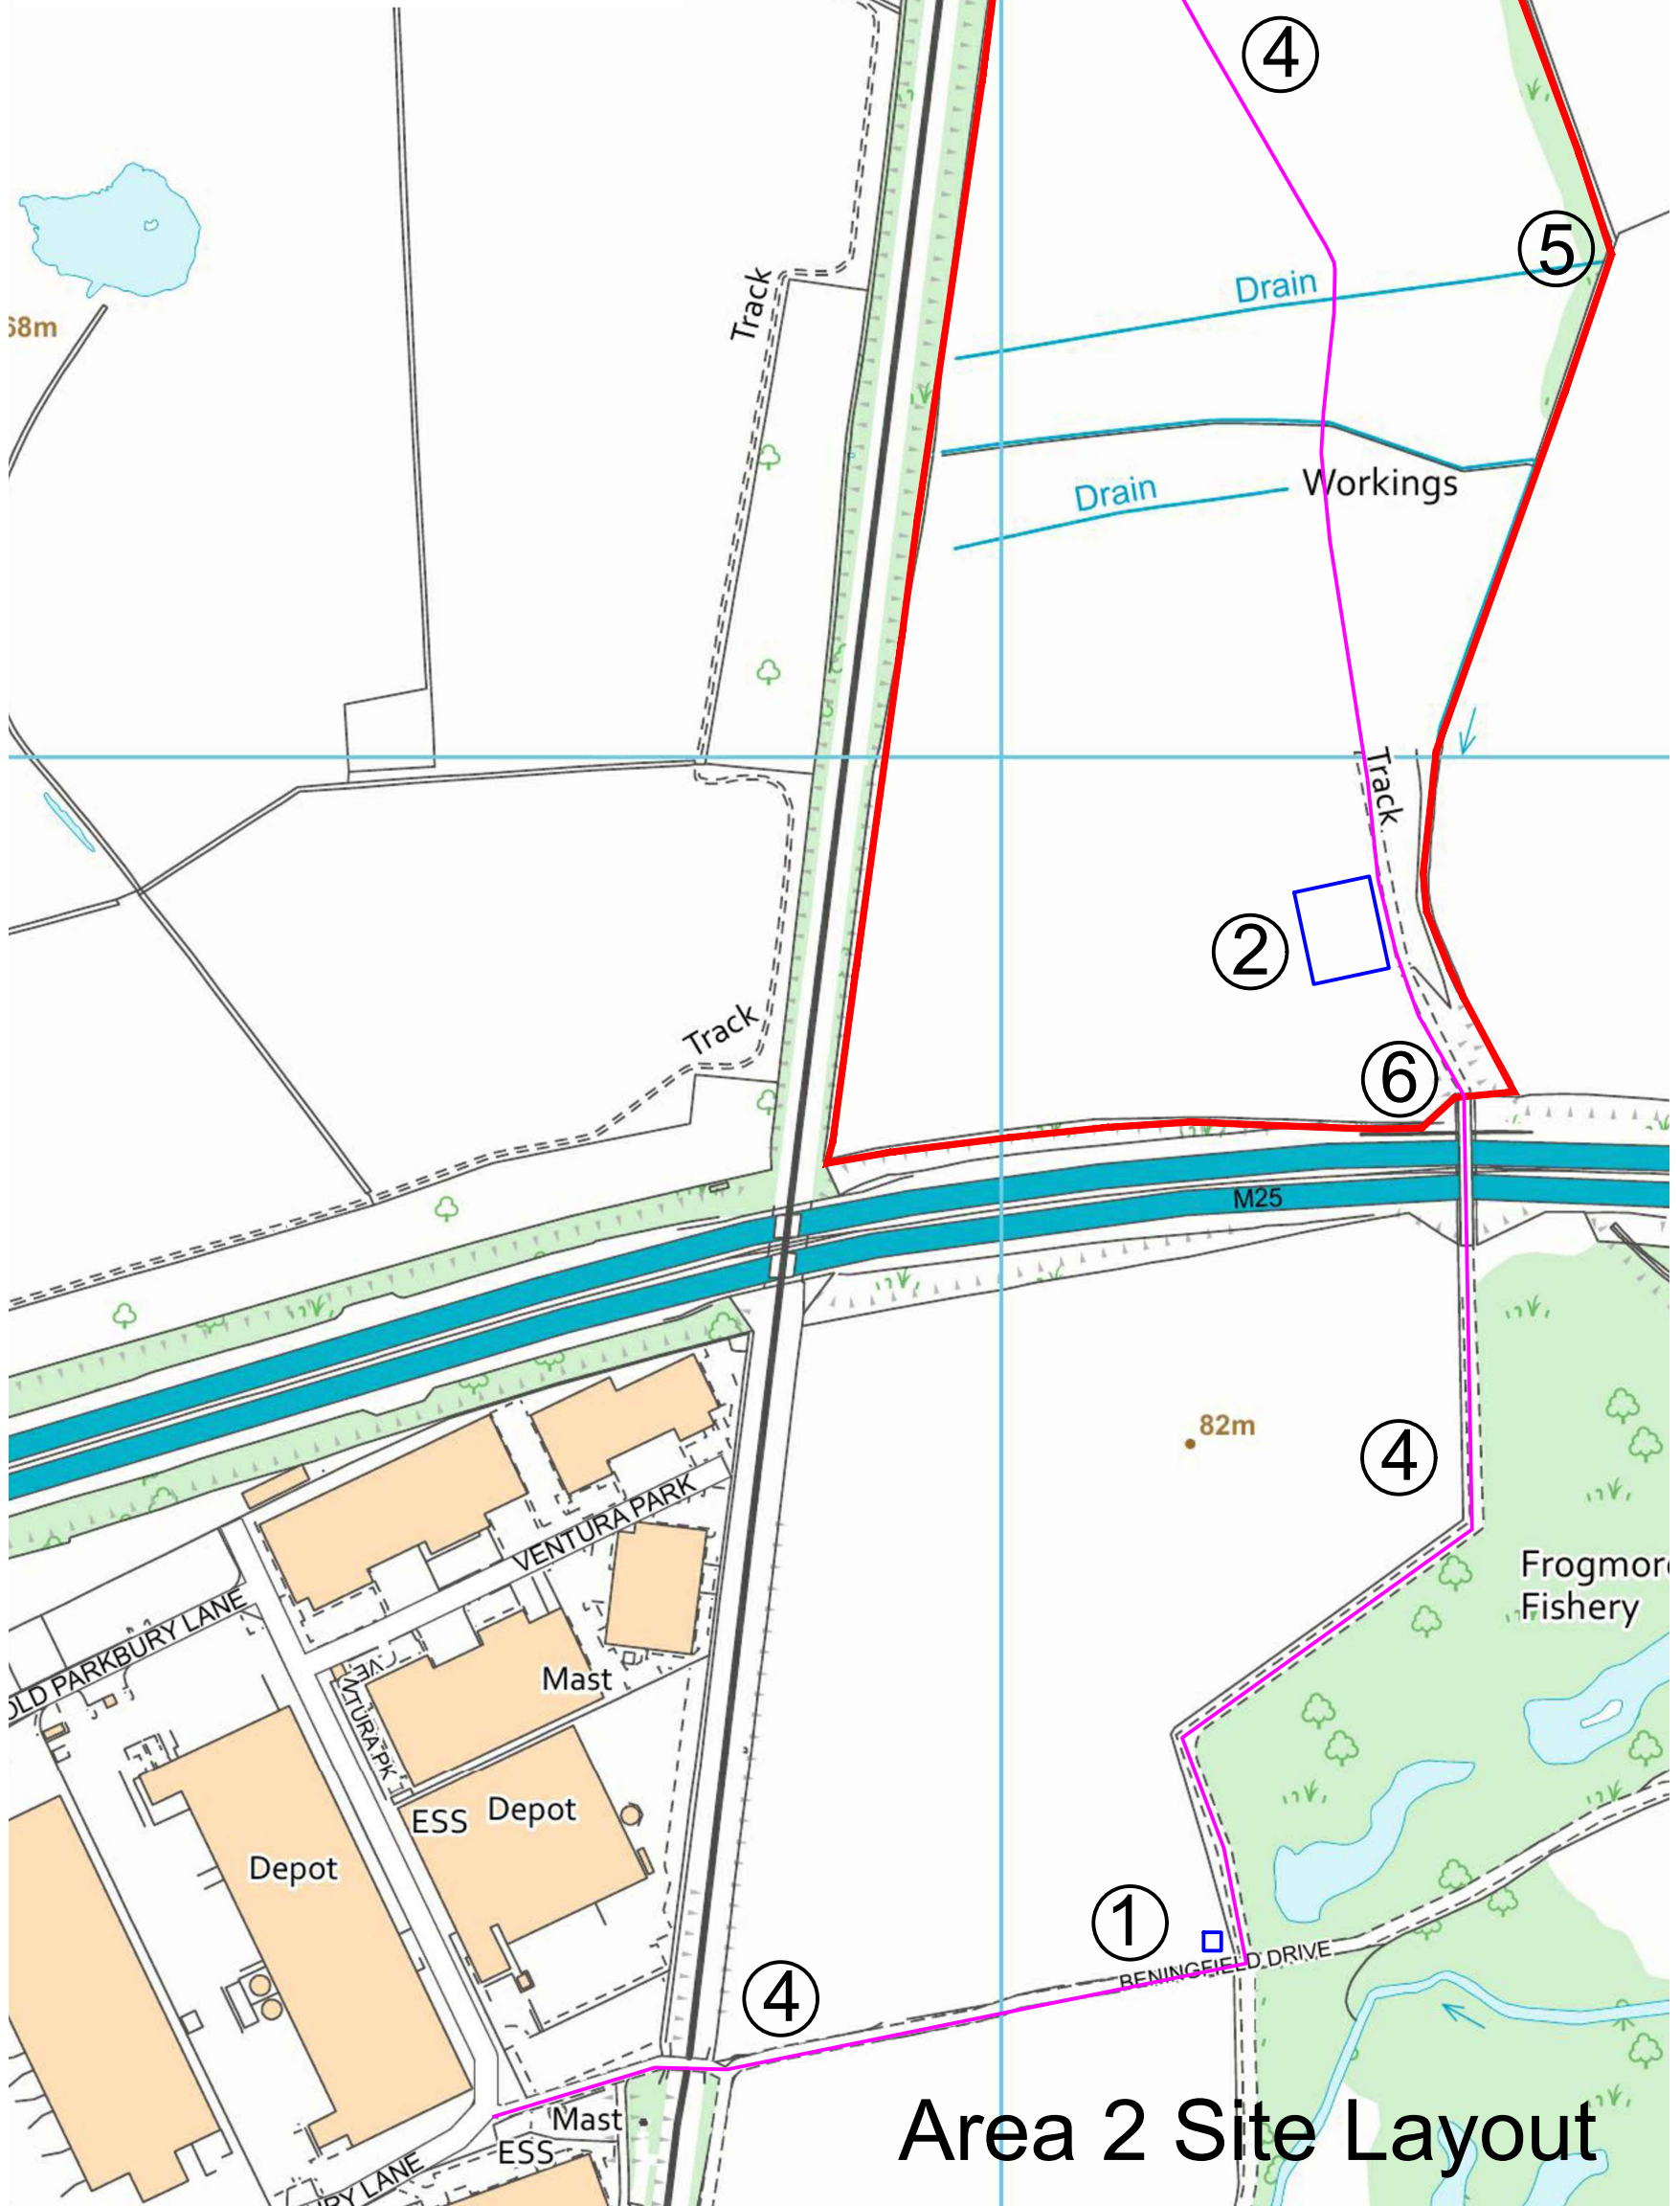

Area 2 Site Layout