



Notes

1.

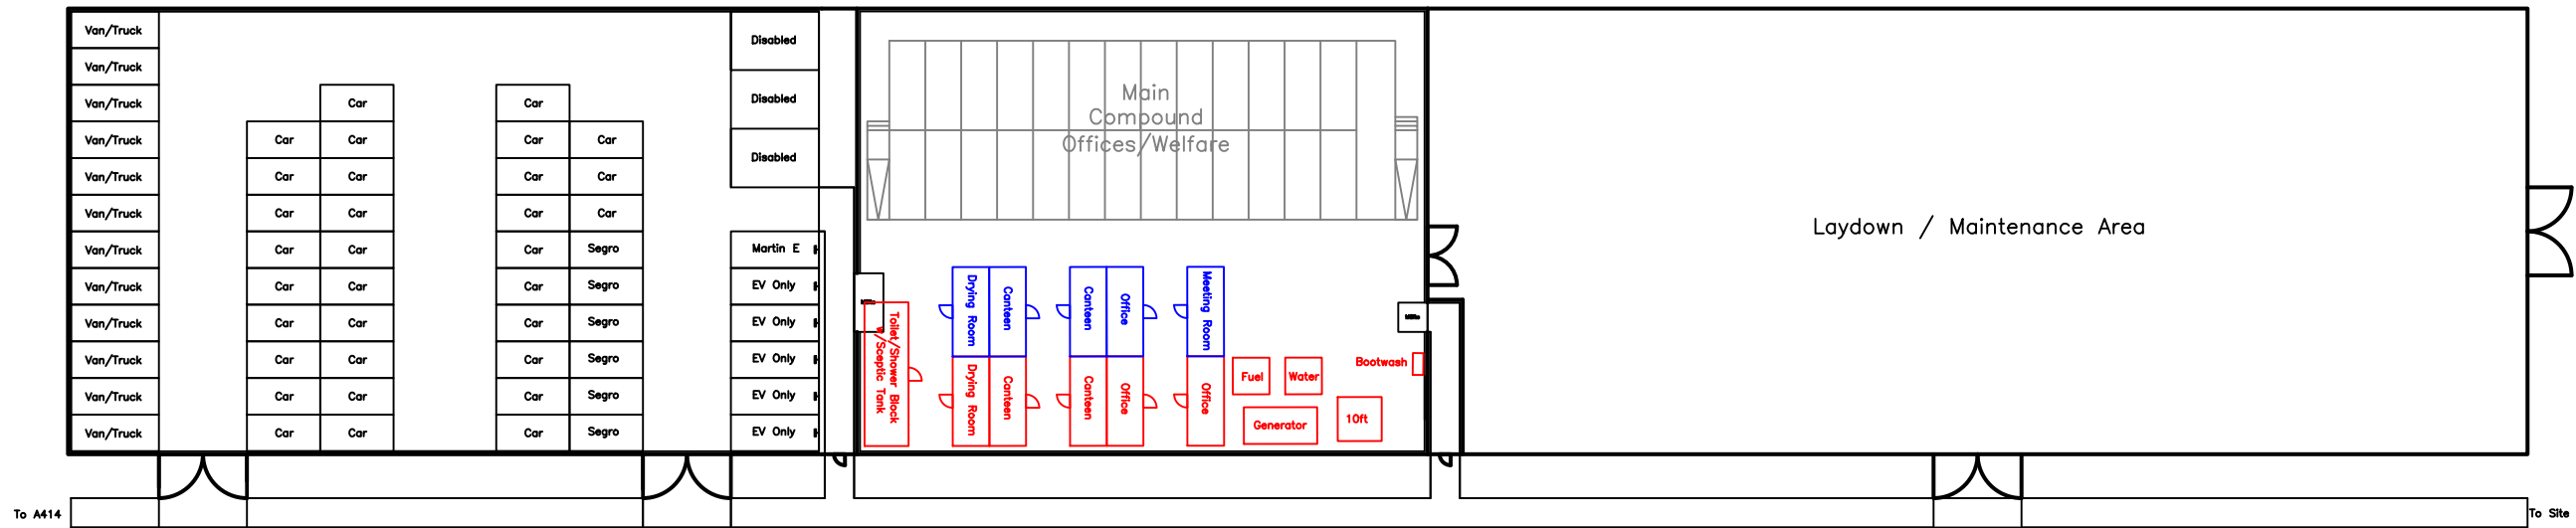

2023 Enabling Works Layout

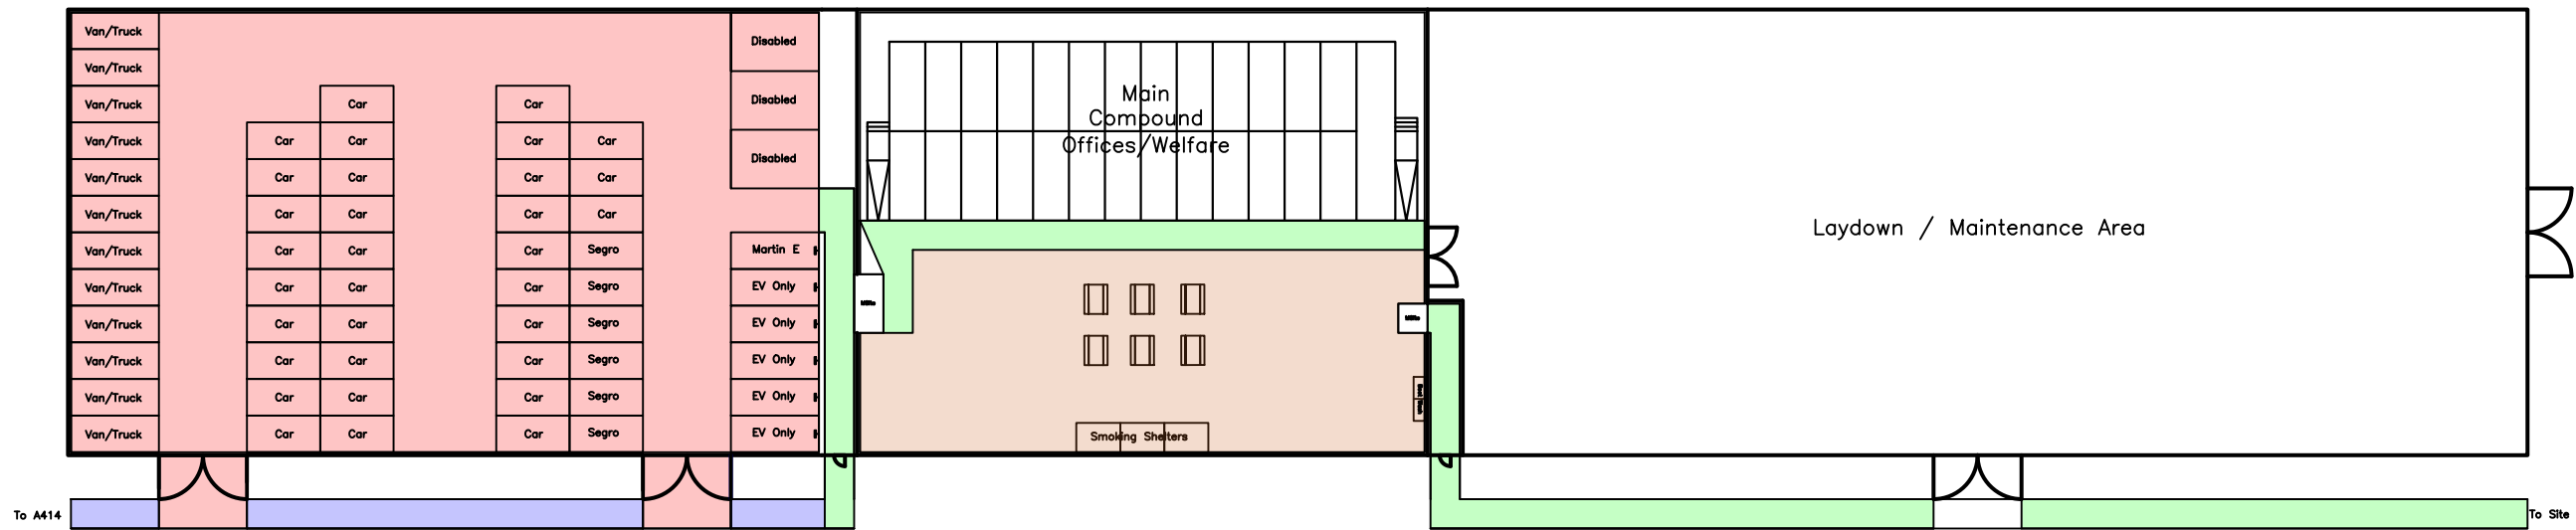

May 2024 Onwards Layout

- Removed for 2024 set up
- 2023 Works cabins
- 40 / 20 asphalt footpath
- 20mm shingle
- 60 / 40 asphalt car park
- Concrete footpath

C14644 – Radlett SRFI
 Compound Layout
 Drawn by: RG
 Revision: P01
 Date: 09/02/23