


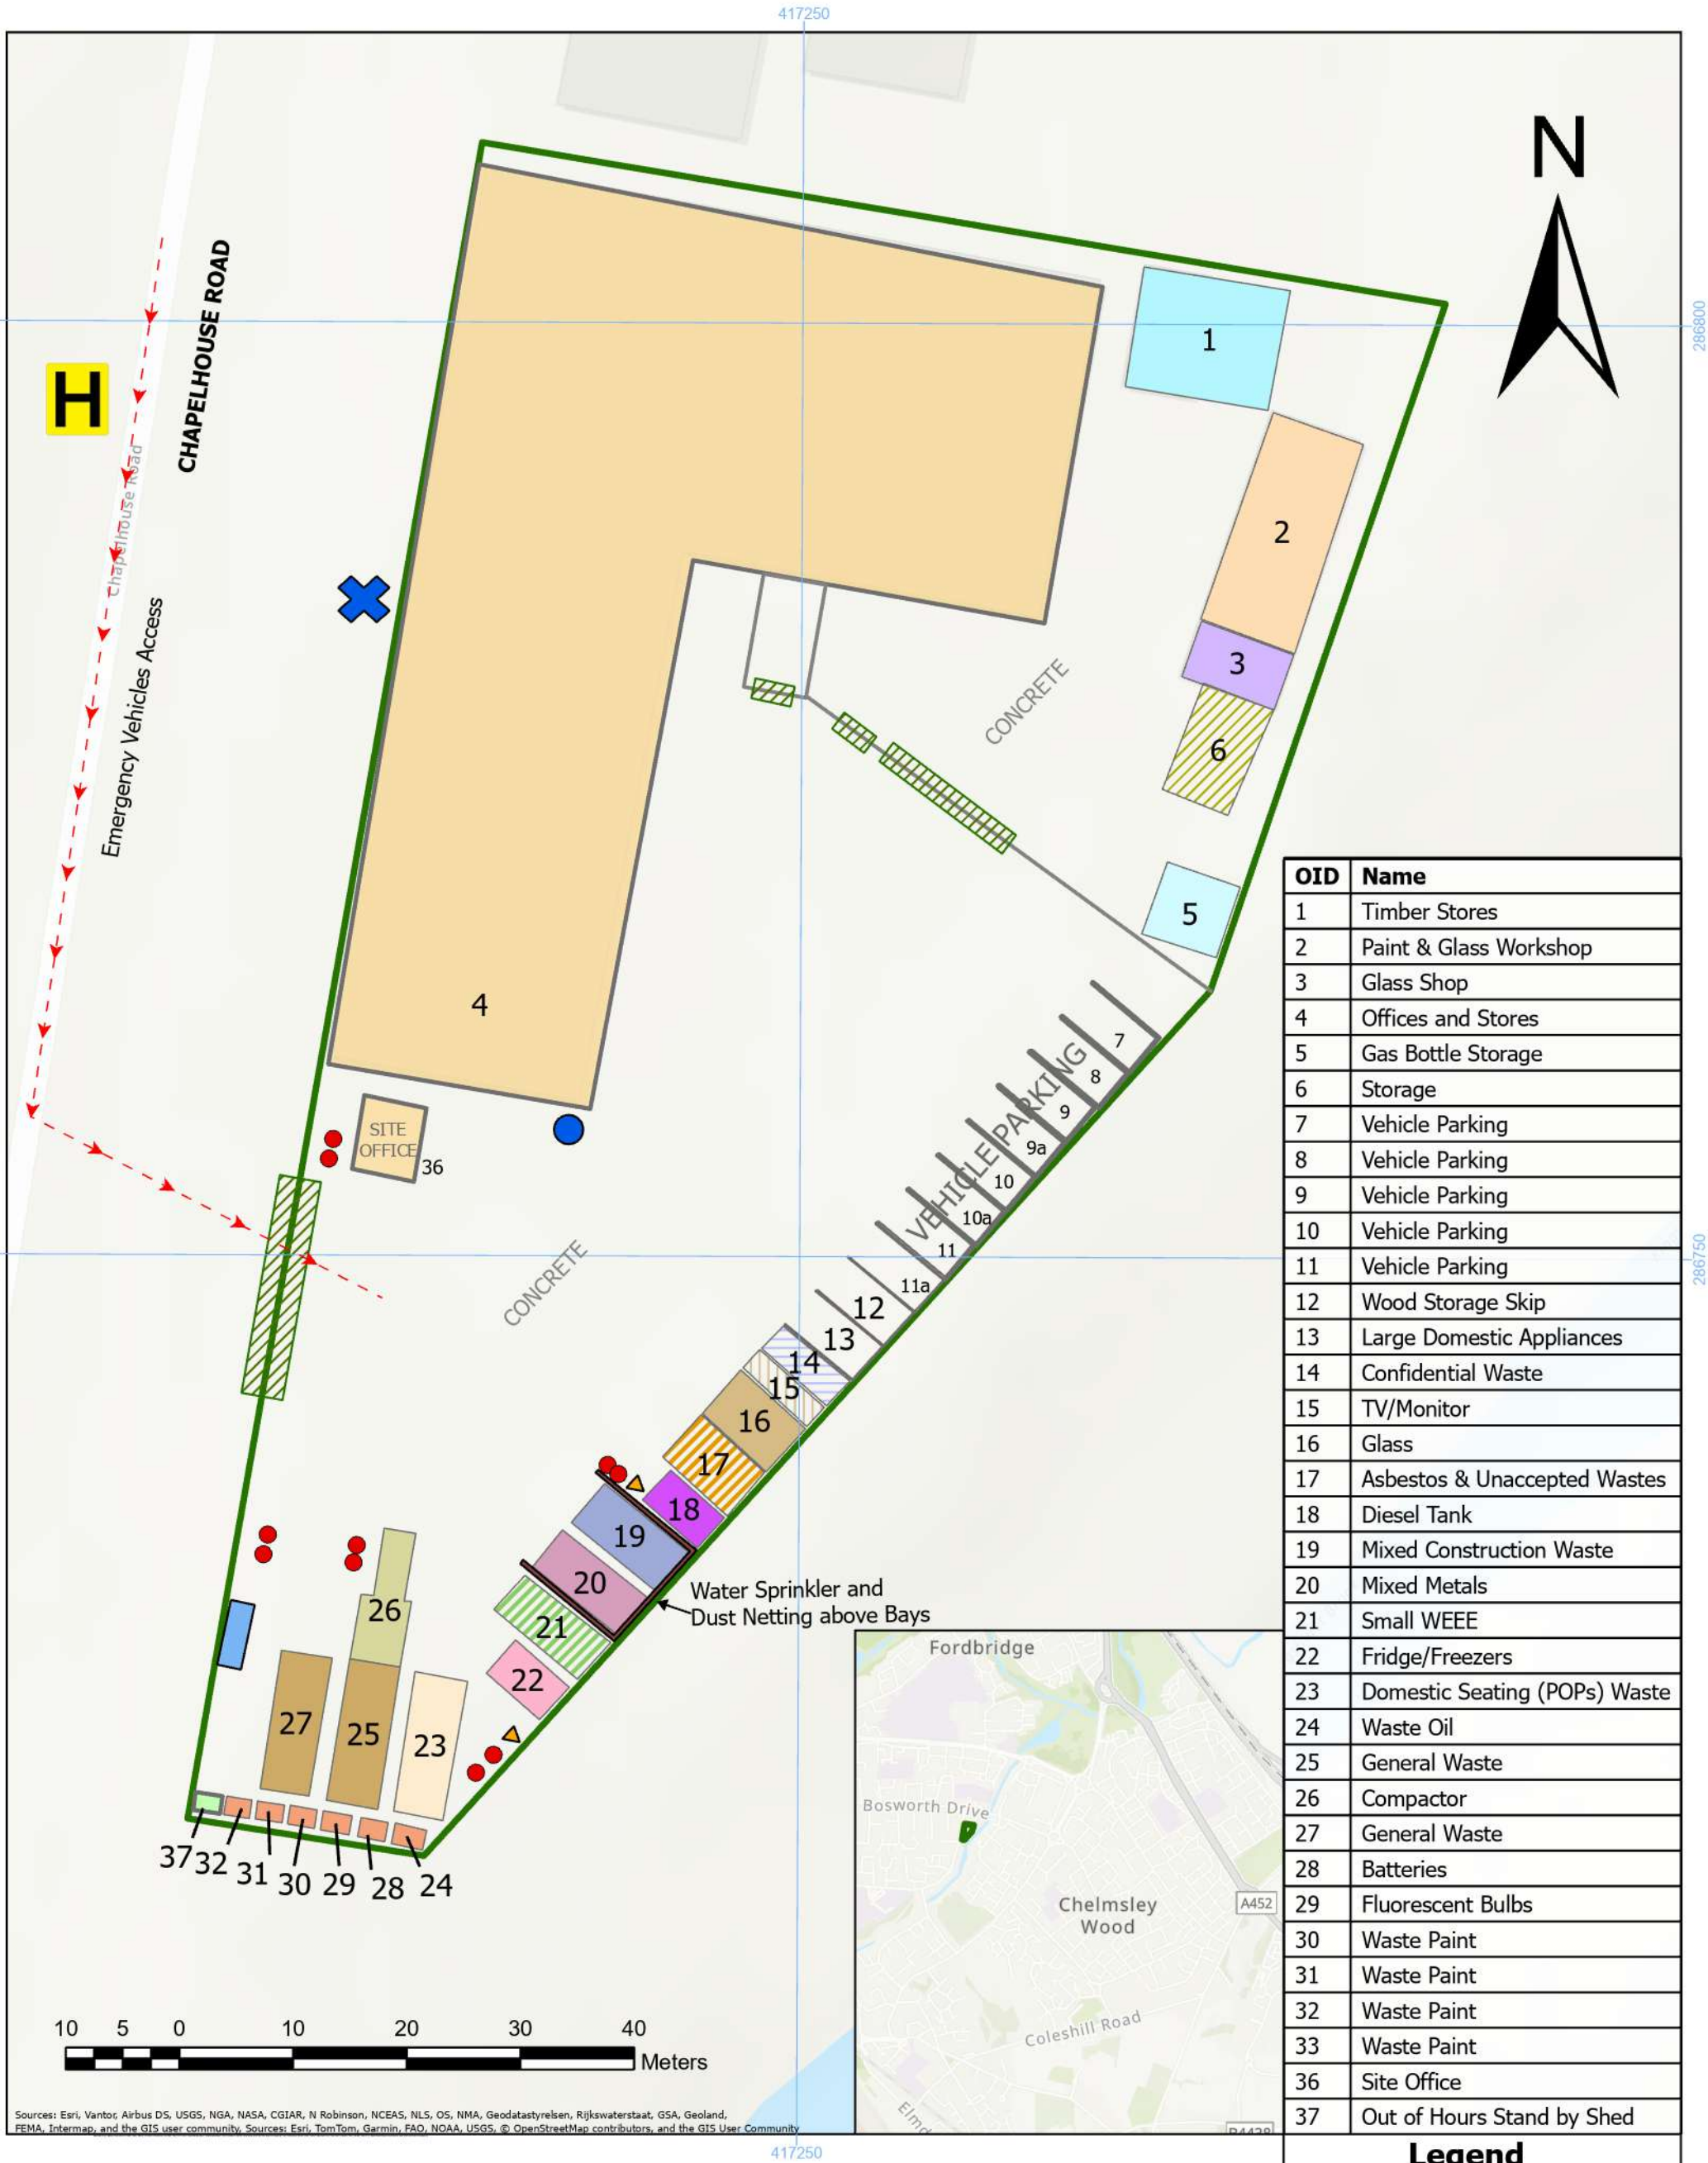

Sources: Esri, Vantor, Airbus DS, USGS, NGA, NASA, CGIAR, N Robinson, NCEAS, NLS, OS, NMA, Geodatastyrelsen, Rijkswaterstaat, GSA, Geoland, FEMA, Intermap, and the GIS user community. Sources: Esri, TomTom, Garmin, FAO, NOAA, USGS, © OpenStreetMap contributors, and the GIS User Community



Title: indicative Site Layout & Storage

Site Location: 100 Chapelhouse Road, Fordbridge, Birmingham, B37 5HA

Contains OS data © Crowncopyright [OS OpenMap Local][2026]. All Dimensions to be checked on site and not scaled from this drawing. This drawing is not for construction. This document and its design is copyright of Waste & Compliance Ltd. and should not be reproduced in part or whole without permission. It shall be read in conjunction with accompanied consultant documents and associated project documents. All services to be checked on site and not scaled from this drawing. Author: S. Barnes.

Legend

- Permit Boundary
- CCTV
- Fire Extinguishers
- Water Mains & Hose Pipe
- Spill Kit
- Fire Hydrant
- Water Barrier/Boom Kits
- Access gates- Pedestrian & Vehicles

Grid ref:  
SP 17335 86730

Drawing No.: DW01  
Date: 23/02/2026

Version: FINAL  
Scale: 1:550  
Page Size: A3