


Appendix 3

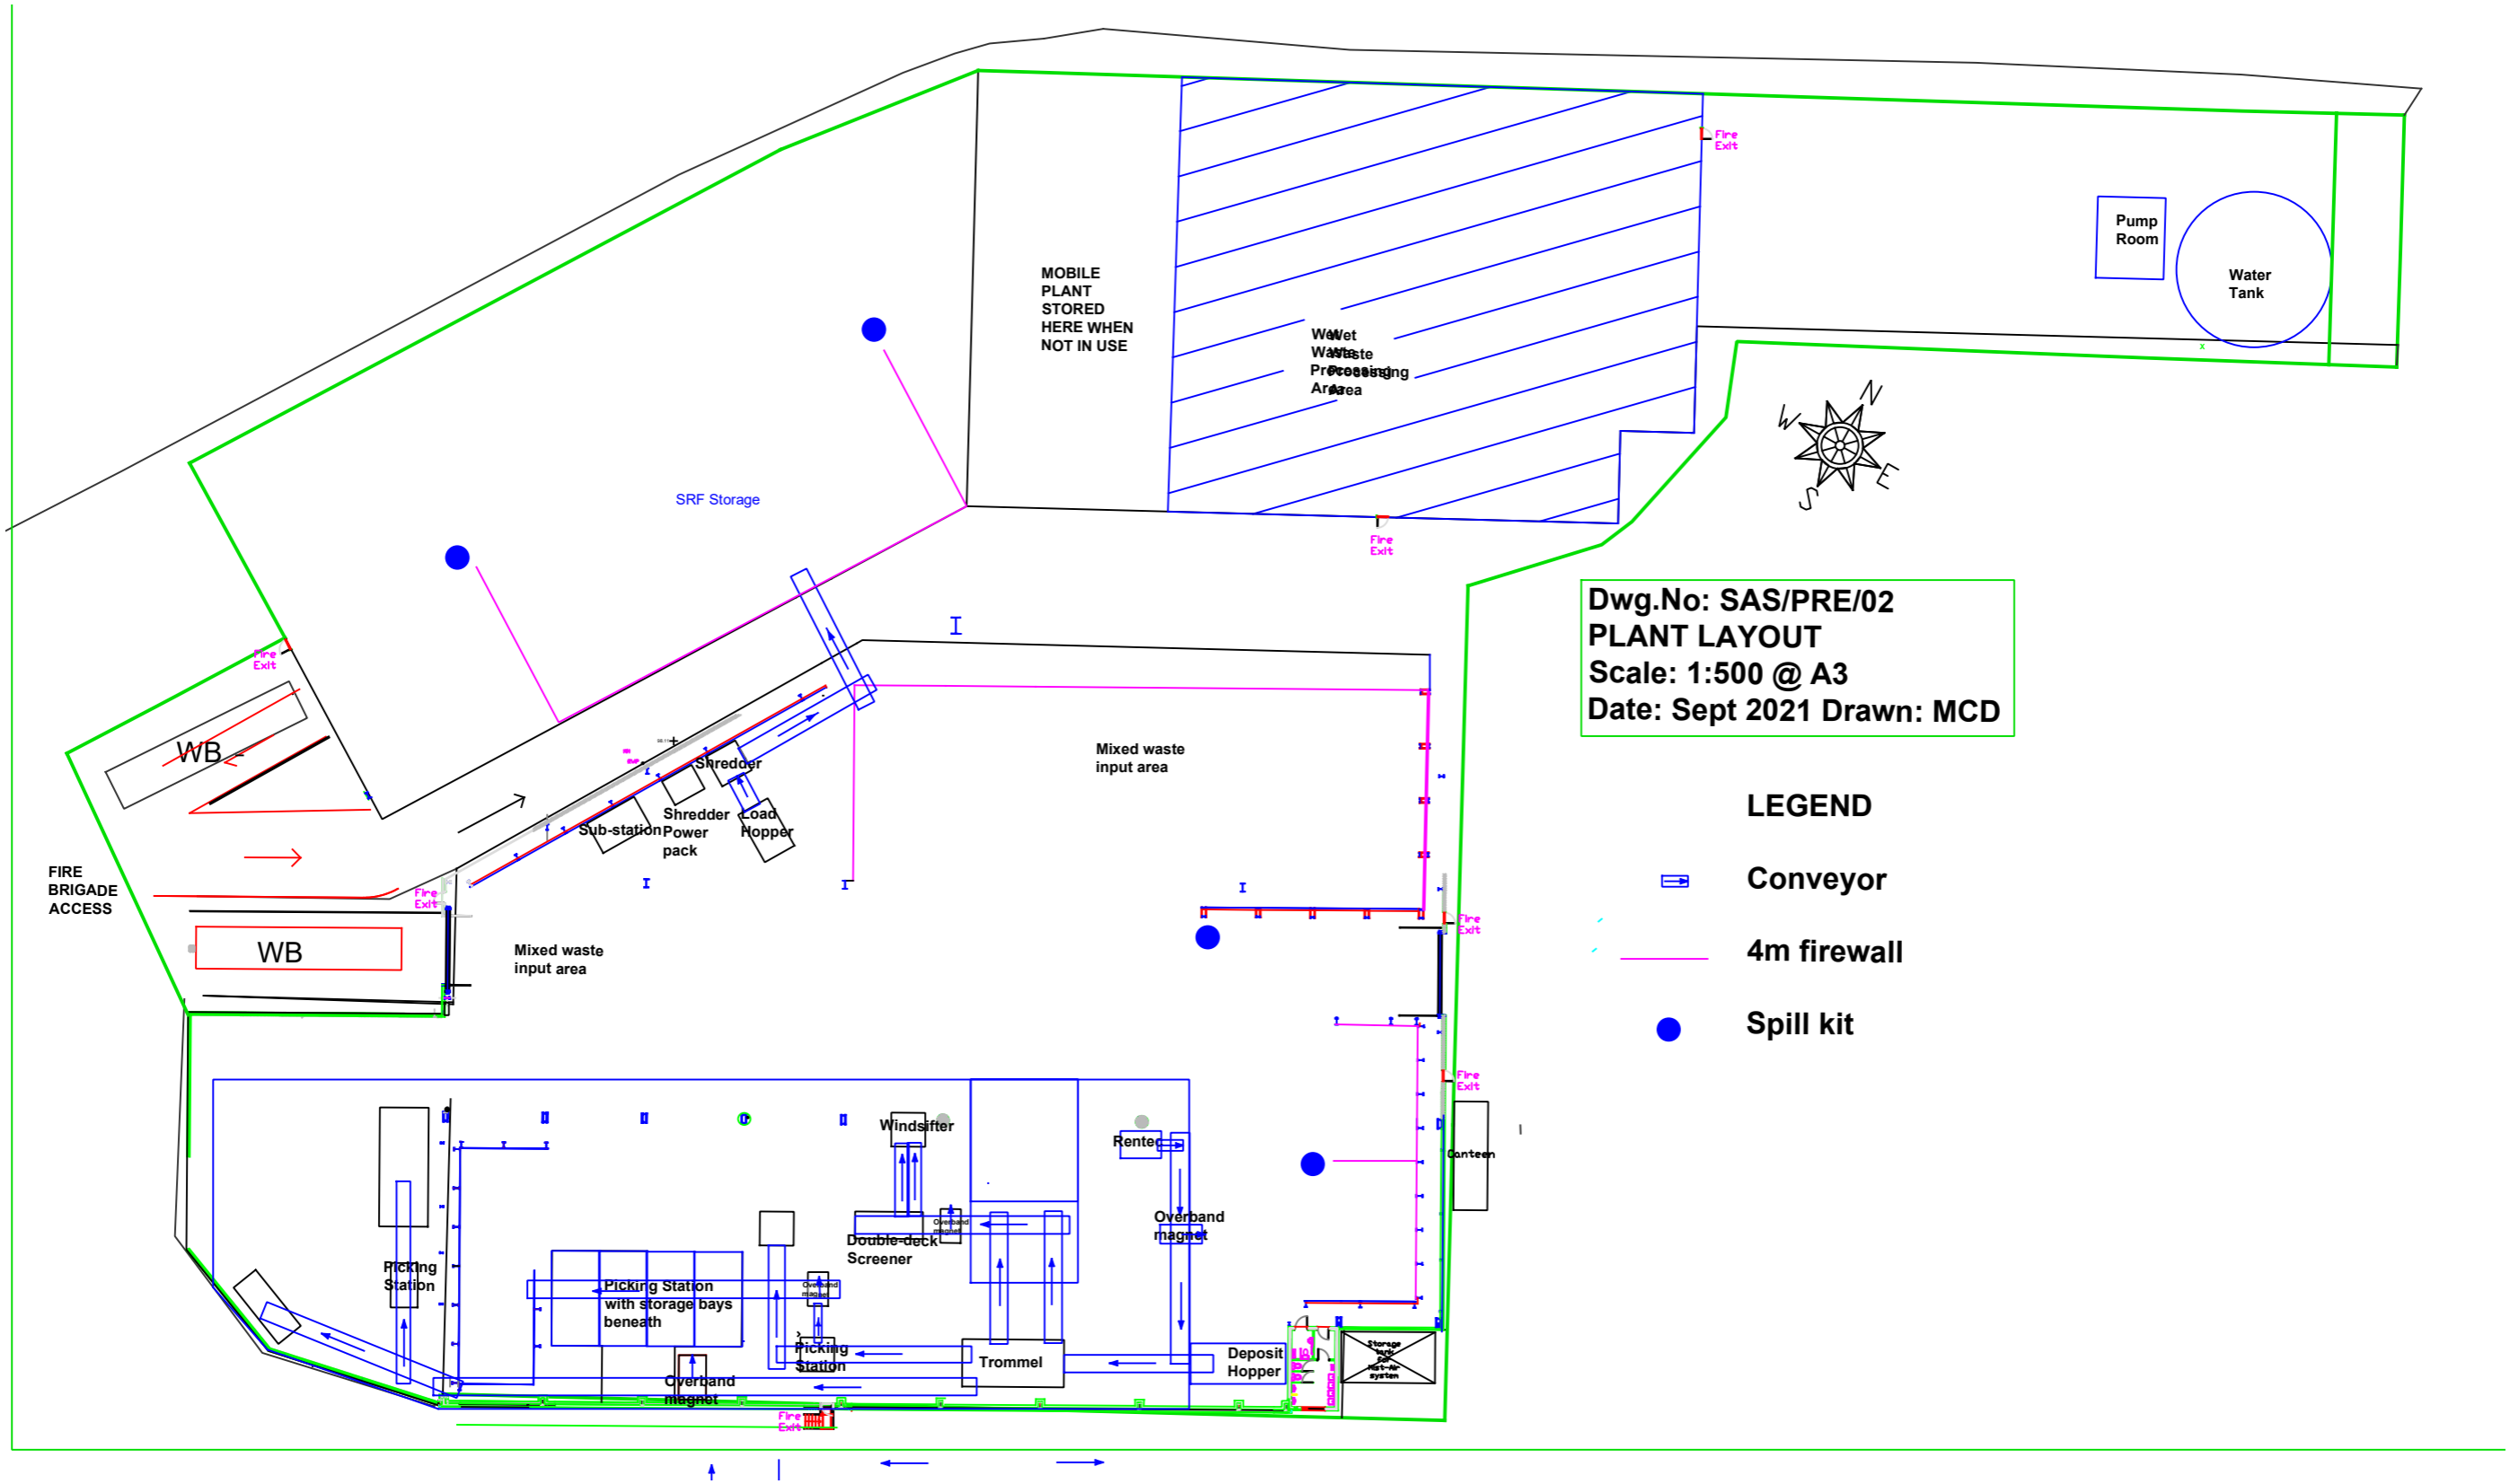

Dwg.No: SAS/PRE/02
 PLANT LAYOUT
 Scale: 1:500 @ A3
 Date: Sept 2021 Drawn: MCD

LEGEND

-  Conveyor
-  4m firewall
-  Spill kit