


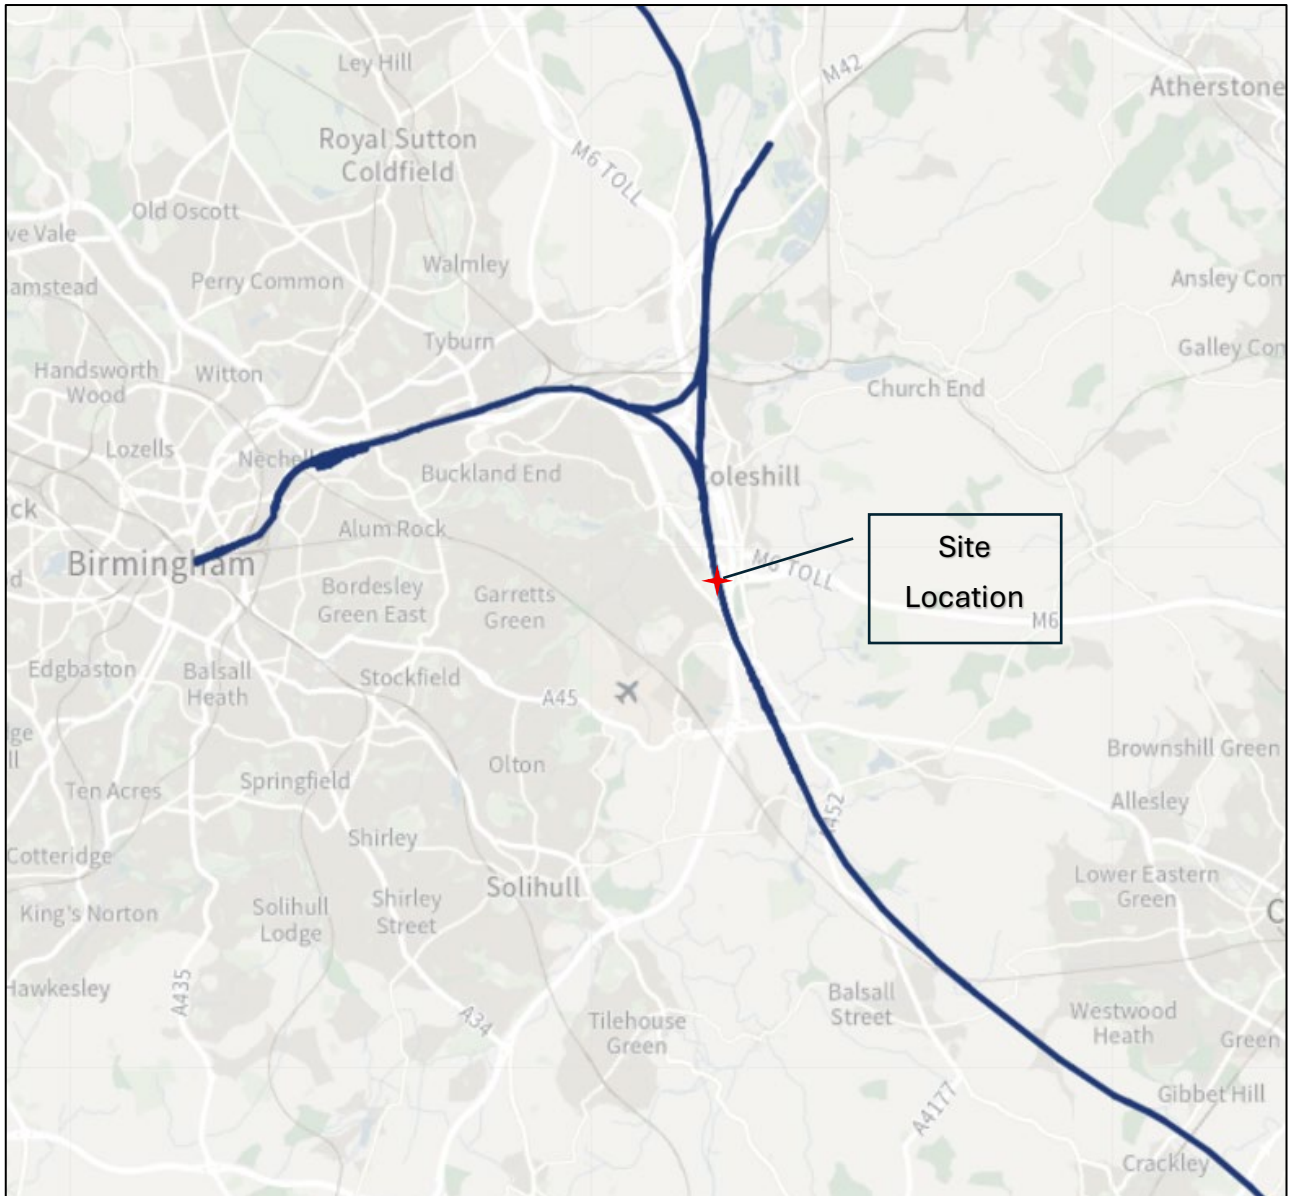

Web: www.rskgeosciences.co.uk

Client

Balfour Beatty Vinci JV

Project Name


Pool Wood Embankment

Description

Site Location Plan



N

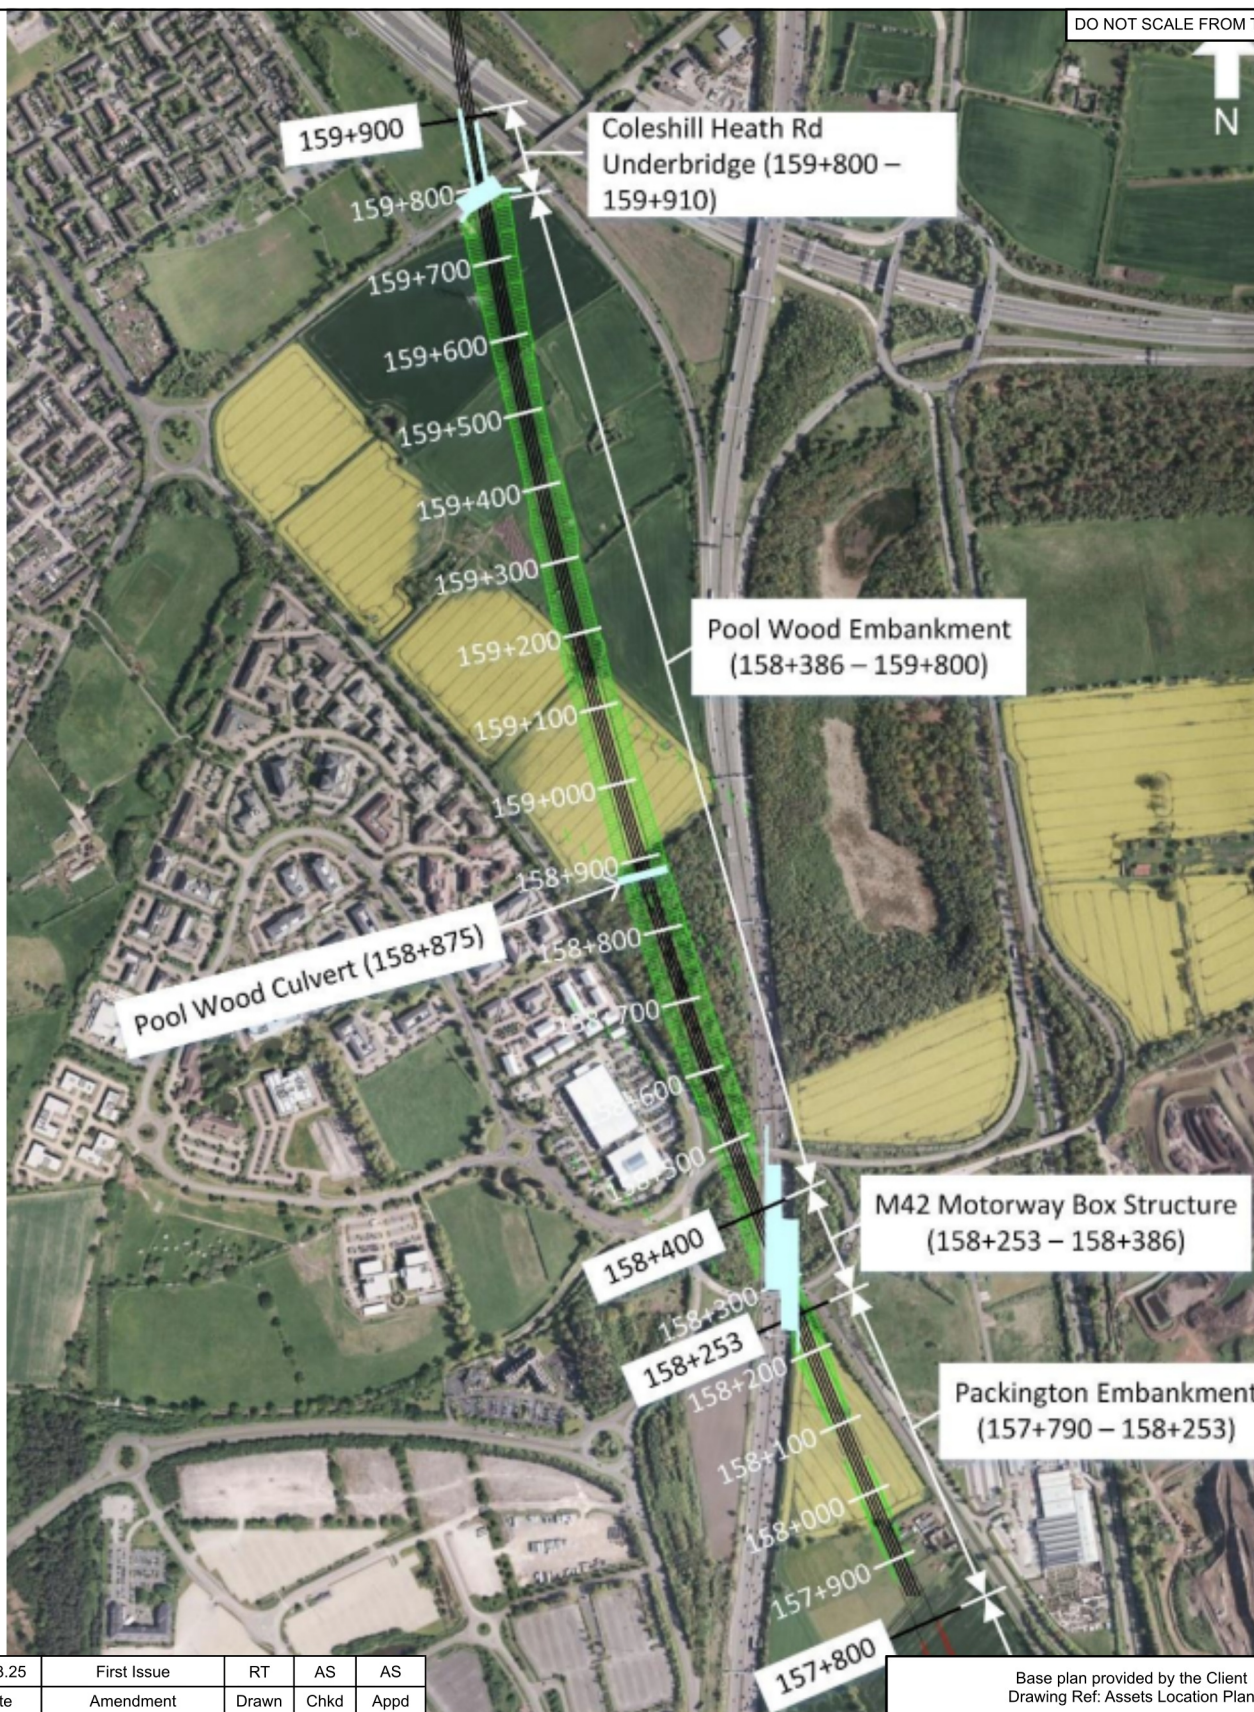

C01	24.03.25	First Issue	RT	AS	AS
Rev	Date	Amendment	Drawn	Chkd	Appd

Base plan provided by the Client
Drawing Ref: Assets Location Plan

LEGEND



18 Frogmore Road
Hemel Hempstead
Hertfordshire
www.rskgeosciences.co.uk
HP3 9RT

Tel: +44(0)1442 437500
Email: info@rsk.co.uk
Web:

Client
Balfour Beatty Vinci JV

Project Name
Pool Wood Embankment

Description
Site Layout Plan

Dimension	Scale	Size	Project ID	Drawing no.	Revision	File name
m	A4	1:10,000	3020079	11201	C01	3020094-HE-112-XX-D-G-11201-C01



	Legend/Notes
Invasive	Landscape Bund
r	
subset,	
Nagayari	
to or end	
the end	

Additional File Name:

R1. Pool Wood Embankment - Ground Improvement entitled for clarity, refer to Pool Wood Embankment - Ground Improvement - Advanced Wood Drawing (MCD2048B9, MCD201-CED4-NDS4, NL 10-11830)

R2. For change details refer Change drawing index (MCD2048B9, MCD-DA-D20-ND24, NL 10-11830)

R3. Models referenced beyond aerial limits shown for coordination purposes and are subject to change.

R4. Models shown within LM JV site boundary (in blue) shown for coordination purposes and subject to change)

[illegible]