


Scale Bar (1:1,250)

0 m 50 m 100 m

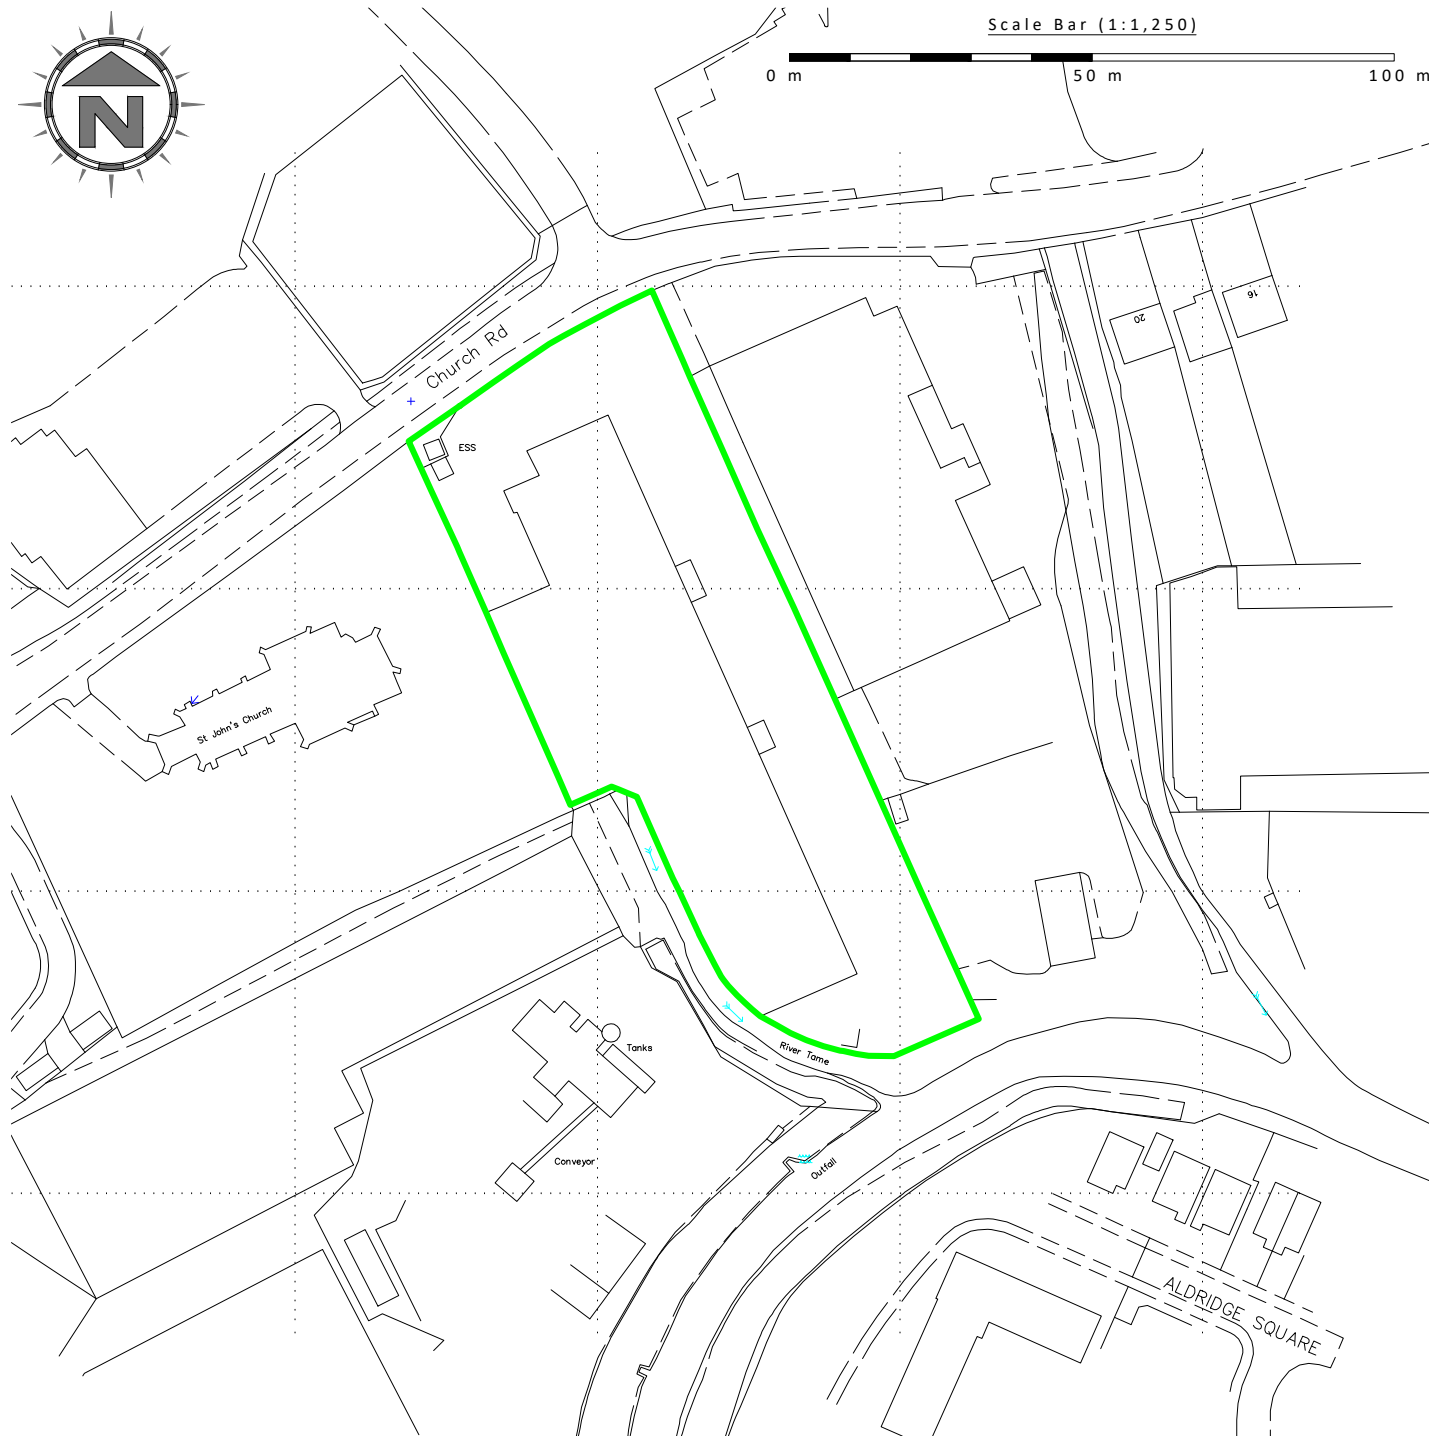


NOTES

Drawing for indication only. Reproduced with the permission of the controller of H.M.S.O. Crown copyright licence No. 100022432. This drawing is copyright and property of Oaktree Environmental Ltd.


REVISION HISTORY

| Rev: | Date: | Init: | Description: |
|------|----------|-------|-----------------|
| - | 14.01.22 | CP | Initial drawing |

KEY:

 Permit boundary

Oaktree Environmental Ltd
Waste, Planning and Environmental Consultants

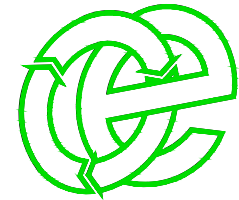

DRAWING TITLE
PERMIT BOUNDARY PLAN

CLIENT
B.S. Plastics Ltd

PROJECT/SITE
52 Church Road, Perry Barr, Birmingham
B42 2LB

| SCALE @ A4 | CLIENT NO | JOB NO |
|------------|-----------|--------|
| 1:1,250 | 2970 | 001 |

| DRAWING NUMBER | REV | STATUS |
|----------------|-----|--------|
| CHU/2970/02 | - | Issued |

| DRAWN BY | CHECKED | DATE |
|----------|---------|----------|
| CP | -- | 14.01.22 |

Lime House, Road Two, Winsford, Cheshire, CW7 3QZ
t: 01606 558833 | e: sales@oaktree-environmental.co.uk