


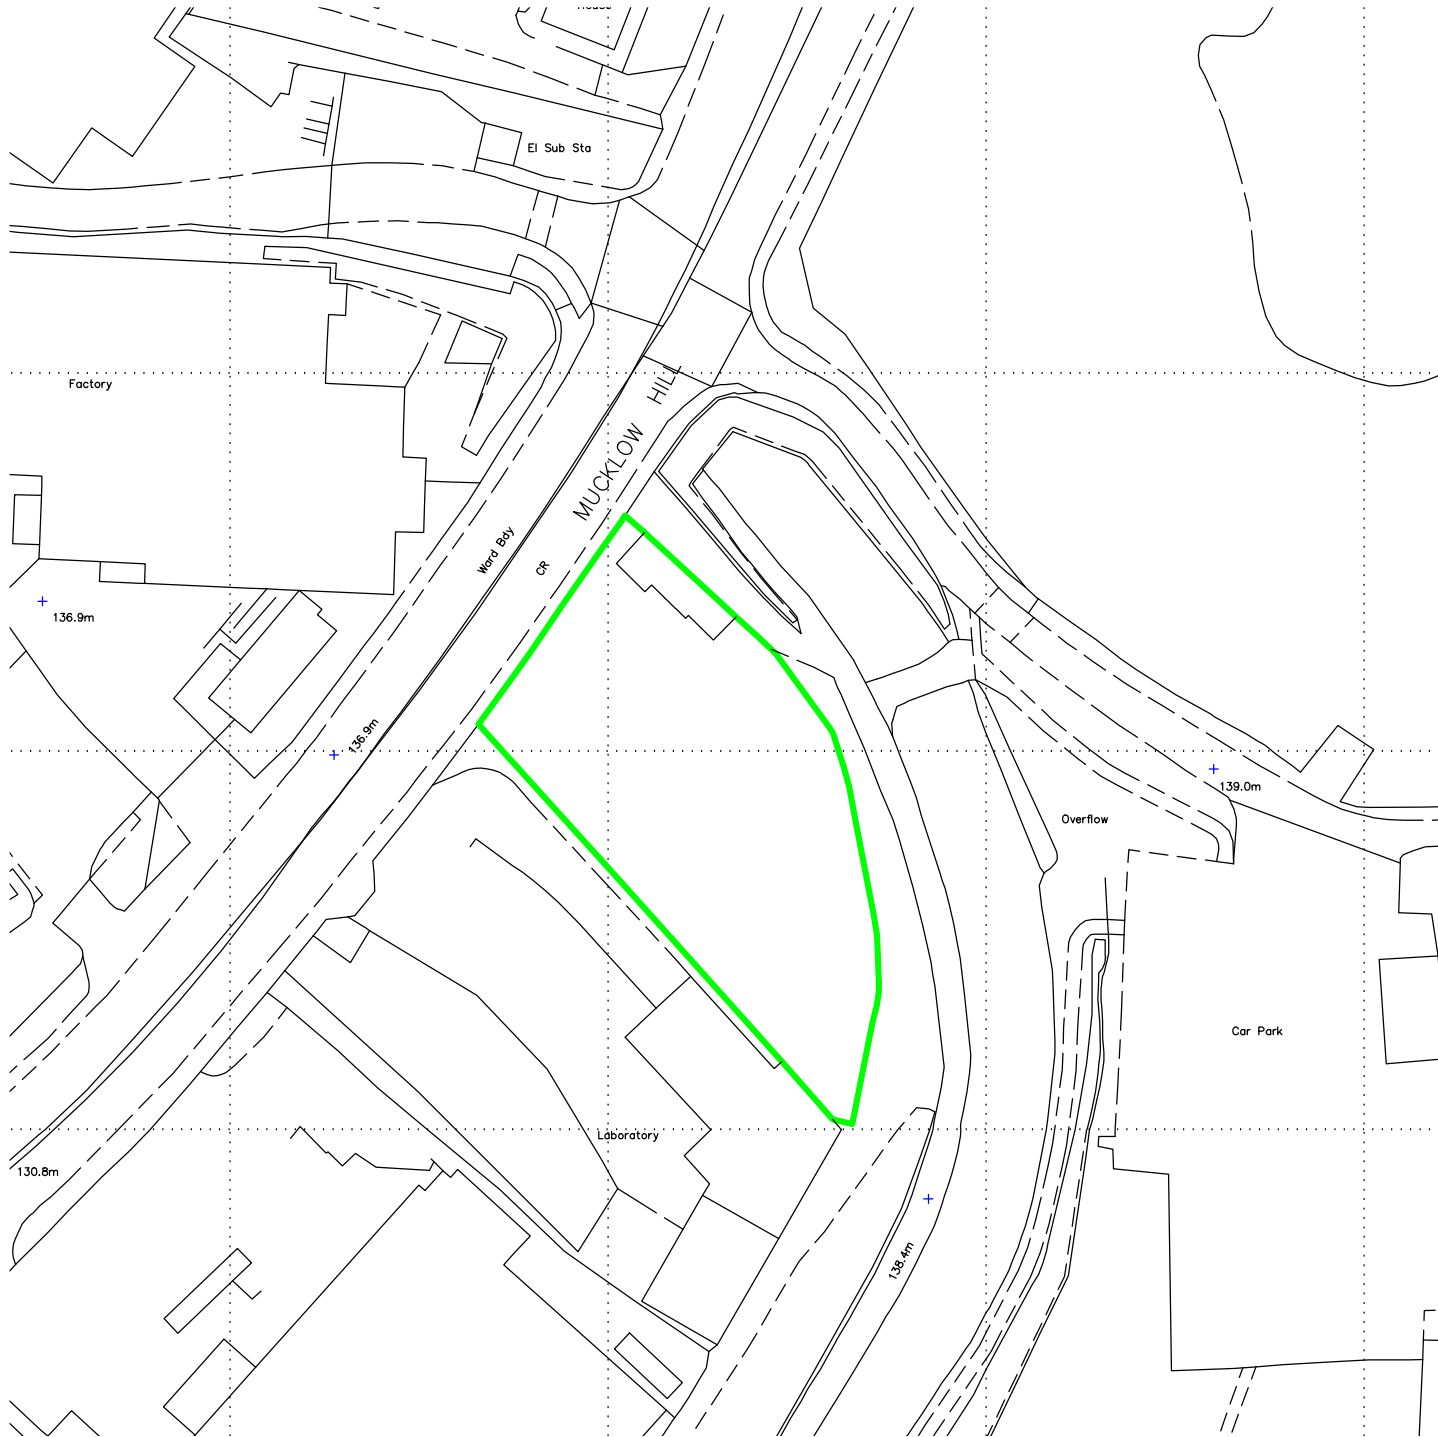

NOTES

Drawing for indication only. Reproduced with the permission of the controller of H.M.S.O. Crown copyright licence No. 100022432. This drawing is copyright and property of Oaktree Environmental Ltd.

REVISION HISTORY

Rev:	Date:	Init:	Description:
-	24.01.25	JH	Initial drawing

KEY:

—— Permit boundary

N

Scale Bar (1:1,000)

TITLE:

PERMIT BOUNDARY PLAN

CLIENT:

Halesowen Skip Hire Ltd

PROJECT/SITE:

Mucklow Hill, Halesowen B62 8DL

SCALE @ A4:	CLIENT NO:	JOB NO:
1:1,000	3490	001

DRAWING NO:	REV:	STATUS:
3490-MUC-02	-	Issued

DATE:	DRAWN:	CHECKED:
24.01.25	JH	RS

Oaktree Environmental

Waste, Planning & Environmental Consultants