

**Notes**

1. This drawing has been prepared in accordance with the scope of RPS's appointment with its client and is subject to the terms and conditions of that appointment. RPS accepts no liability for any use of this document other than by its client and only for the purposes for which it was prepared and provided.
2. If received electronically it is the recipient's responsibility to print to correct scale. Only written dimensions should be used.
3. Where applicable Ordnance Survey (c) Crown Copyright 2019. All rights reserved. Licence number 0100031673

**Legend**

- Site Boundary
- Site Drainage

Basemap sourced from SIMS Drawing No. CJBSMETH\_009\_R3 Rev 003 (22/05/2013)

Rev	Description	By	CB	Date



260 Park Avenue, Aztec West, Almondsbury, Bristol BS32 4SY  
T: 01454 853 000 E: rpssw@rpsgroup.com

Client SIMS Group UK Ltd.

Project Rabone Lane, Birmingham

Title Site Layout Plan with proposed locations of hazardous waste storage

Status Drawn By PM/Checked by  
FINAL RM CH

Job Ref Scale @ A3 Date Created  
JER6361 1:1250 JAN 2023

RPS Drawing / Figure Number Rev


6361-0044-02

rpsgroup.com

**Legend**

- 1: Office's
  - 2: Weighbridge
  - 3: Bunded Fuel & Oil Storage
  - 4: Container Loader (Removed)
  - 5: Ferrous Storage Stockpiles (500t) Light Iron
  - 6: Orphaned Gas Cylinder Quarantine Area (2t) (Caged)
  - 7: Pre-Shredder
  - 7a: Pre-shredder hydraulic room
  - 8: Ferrous Storage (200t)
  - 8a: Ferrous Storage (250t)
  - 9: Waste Bays (D1:50t, D2:50t, D3:50t)
  - 9a: Non-Ferrous Residues (50t)
  - 10: Separation Plant (Not in Use)
  - 11: Workshop
  - 12: Temporary Quarantine (25t Capacity)
  - 13: Sub-Station
  - 14: Water Storage Tanks (20,000l)
  - 15: Filter Press (Not in Use)
  - 16: Site Entrance (Access/Egress in Emergency)
  - 17: Site Exit (Access/Egress in Emergency)
  - 18: Waste Reception Area
  - 19: Ferrous Storage (500t)
  - 19a: Shredded Storage (6000t)
  - 20: Shredder Plant
  - 21: Water Tanks - Closed Loop (Not in Use)
  - 22: Non-Ferrous (200t)
  - 22a: Non-Ferrous - bagged
  - 23: Water IBC (1000l)
  - 24: Small Mixed WEEE (SMW) (25t)
  - 25: Hot Load Quarantine Area (250t)
  - 26: Small Non-conforming Item Quarantine (3t)
  - 27: Emergency Grab Bag
  - 28: Bung Deployment Location
  - 29: Electricity Shut Off
  - 30: Gas Shut Off
  - 31: Mobile Plant Parking
  - 32: Non-Ferrous Storage (500t)
  - 33: Dunk Tank
  - 34: Re-Run Material
  - 35: Shear
  - 36: 30,000t Water tank (proposed)
  - 37: Detection/Suppression System (proposed)
  - 38: Hazardous Waste Storage Areas
- (A): Assembly Point
  - (F): Fire Extinguishers
  - (H): Hydrants
  - (F): Fire Hoses/Pump Units
  - (P): Parking
  - [Orange Box]: Highlighted orange = Not in place yet

- (H) Anne Road. 250m from Entrance.
- (H) Cornwall Road. 115m from Entrance.

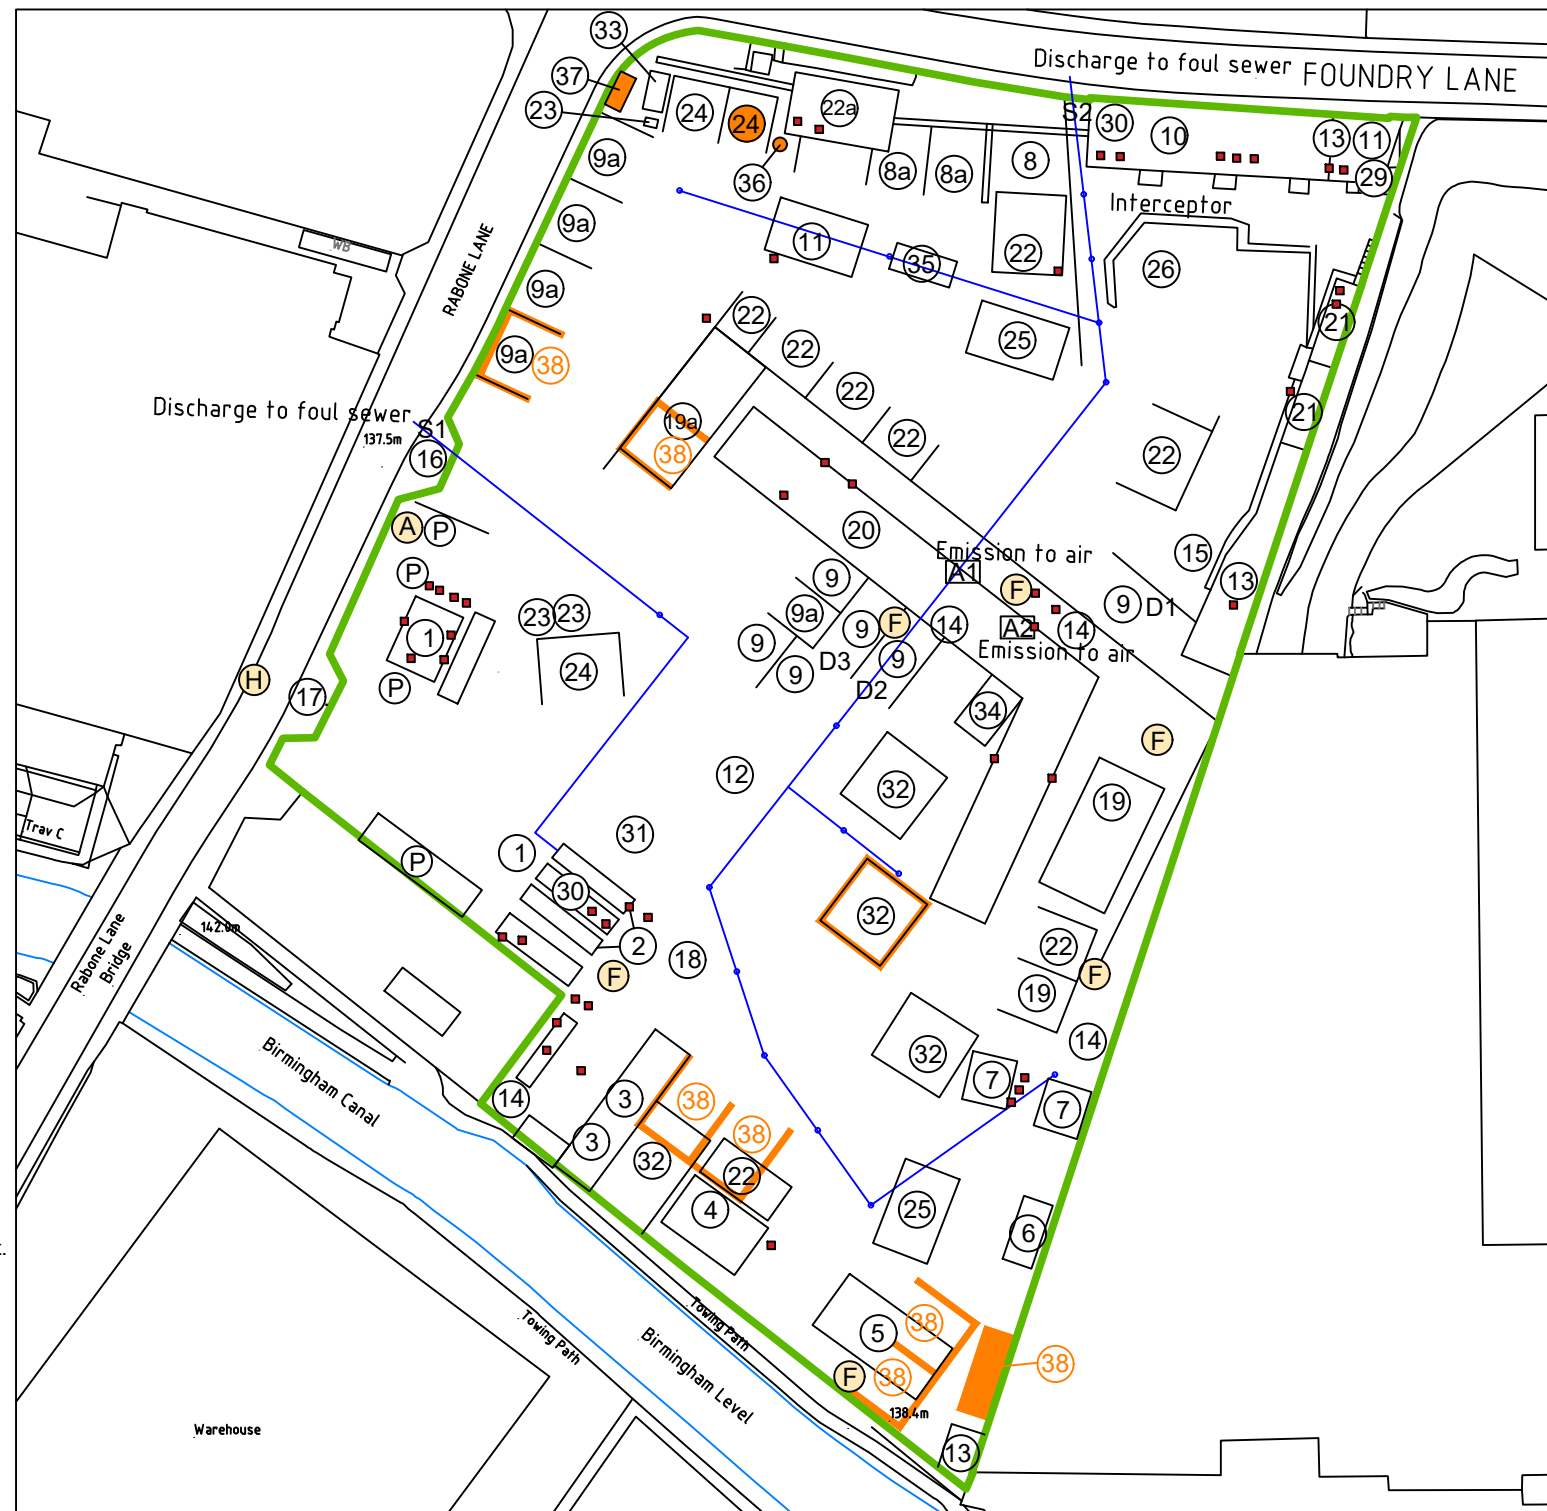

(H) Junction with Soho Street. 225m from Exit.