


IF IN DOUBT - ASK

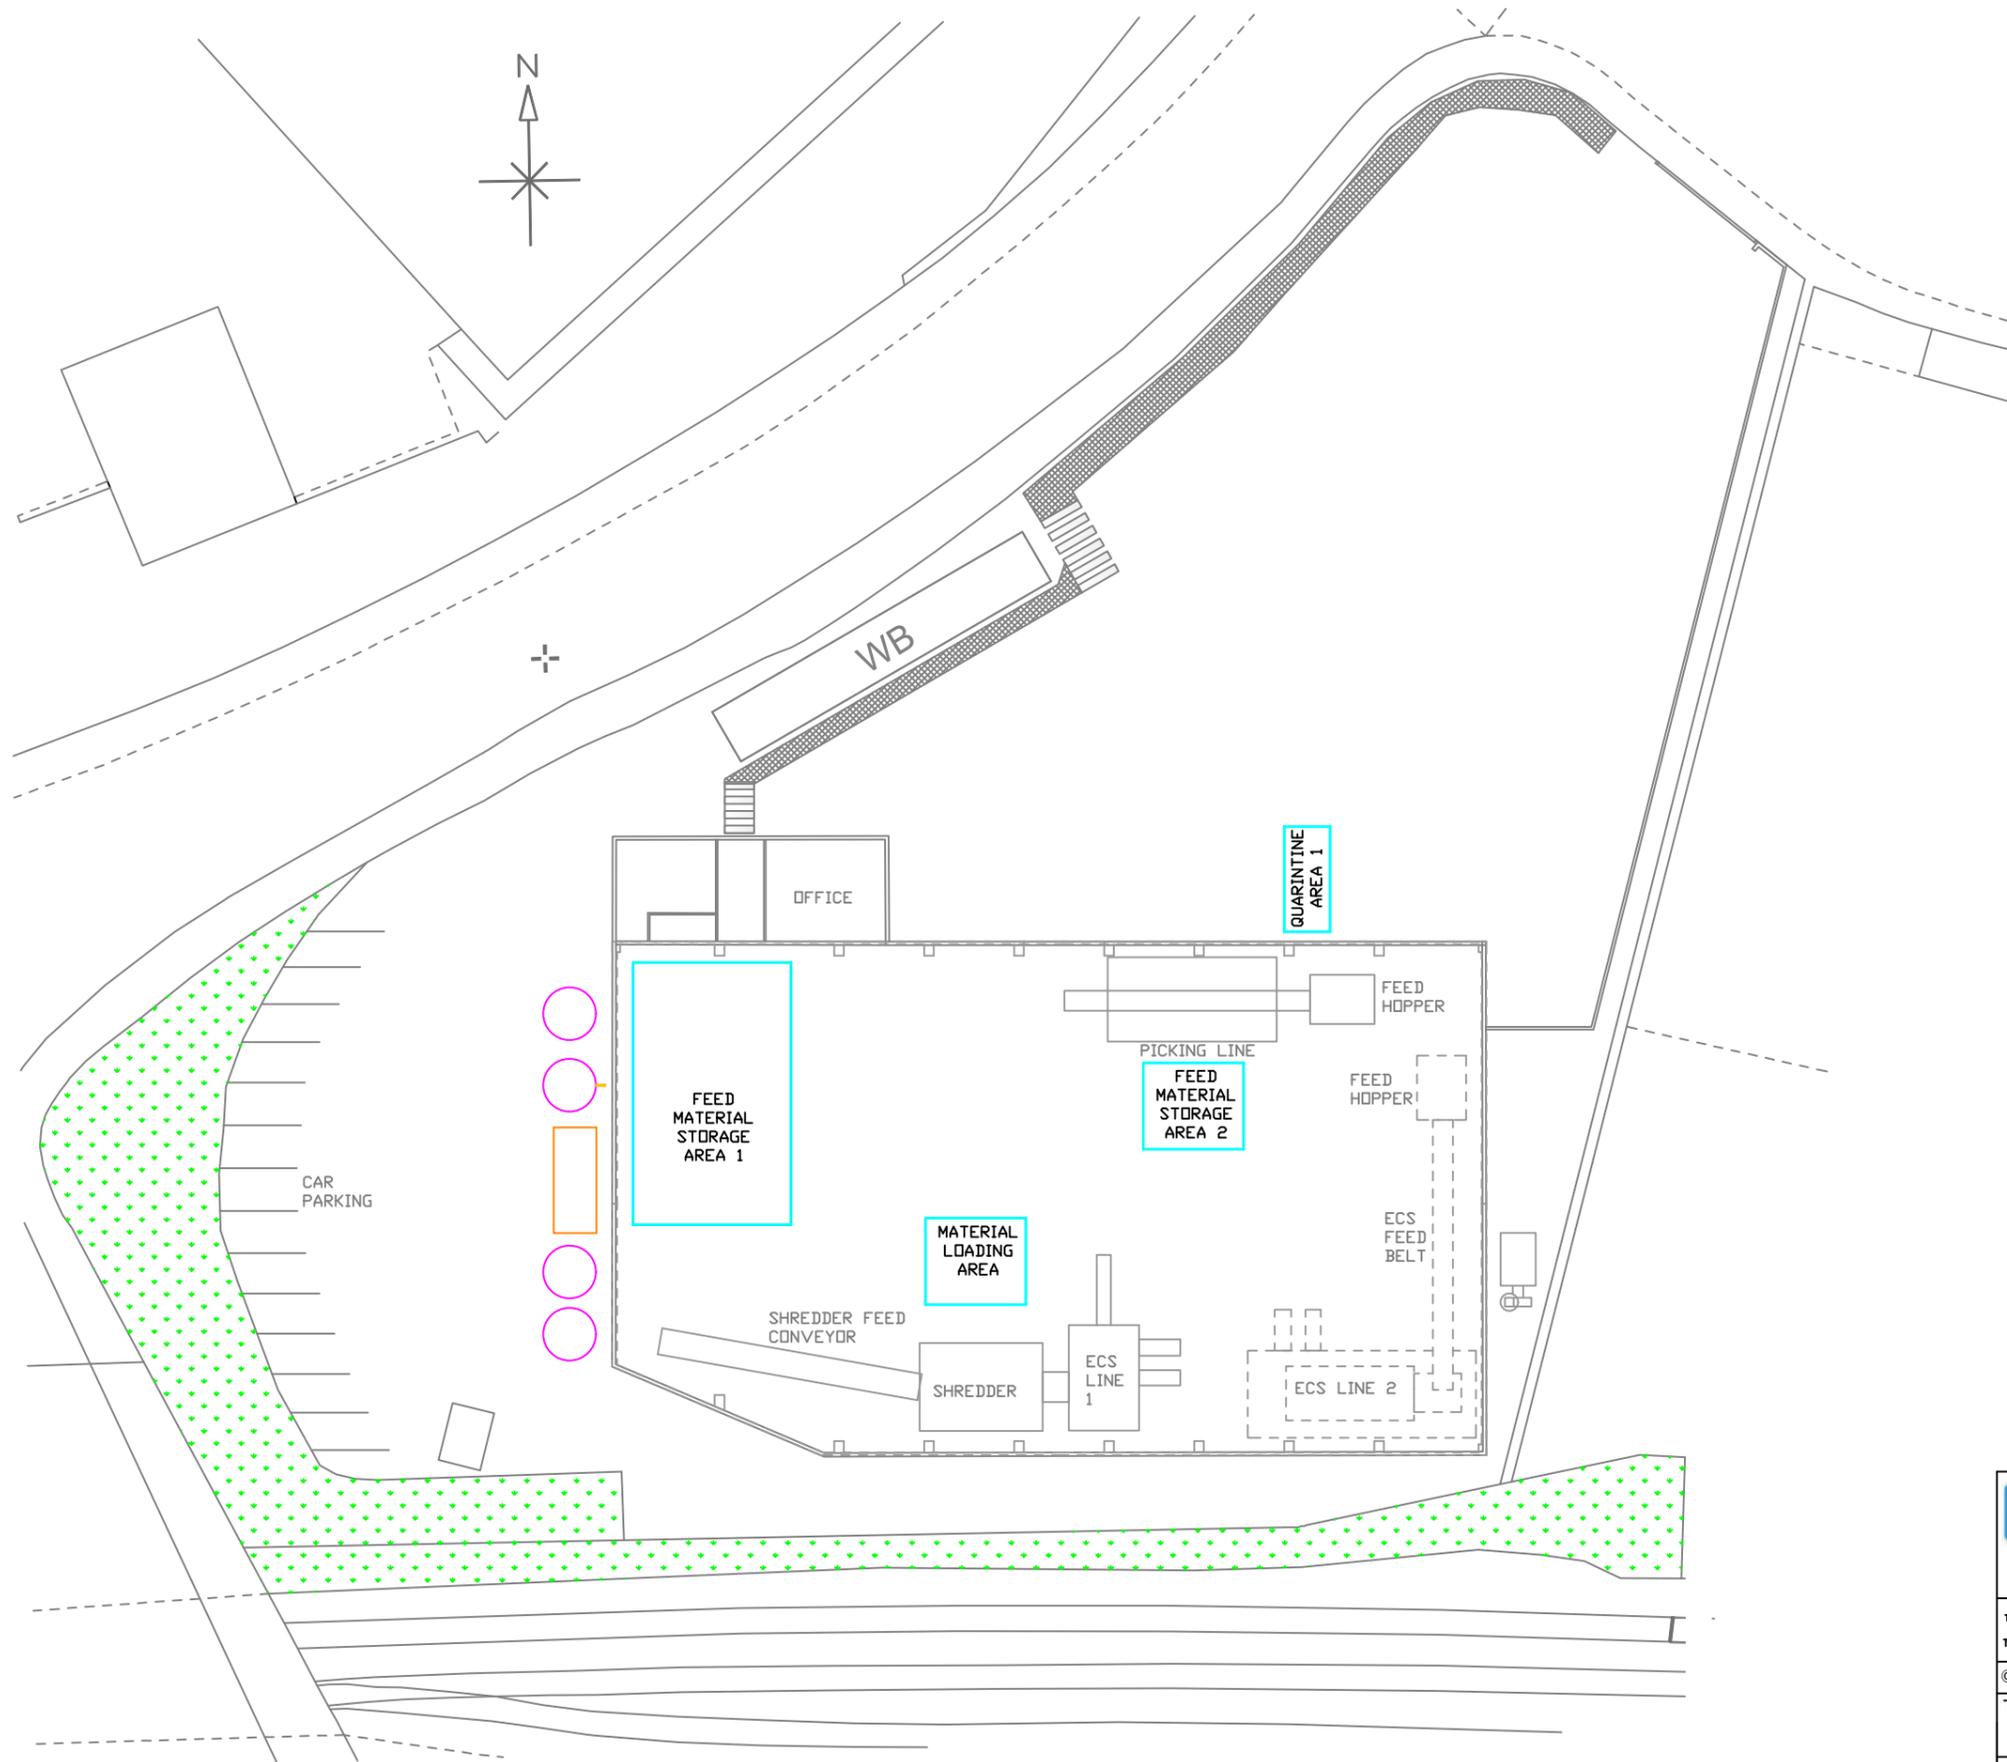

KEY

- WASTE STORAGE/LOADING AREA
- NATURAL UNMADE GROUND
- PEDESTRIAN WALKWAY

R Spencer Design Mechanical Design Engineering		R SPENCER DESIGN MECHANICAL DESIGN ENGINEERING PHONE 07964 367 446 E MAIL rspencerdesign@btinternet.com	
THIS DRAWING IN DESIGN & DETAIL IS THE PROPERTY OF RSD AND IS INTENDED SOLELY FOR THE USE OF THE PERSON OR COMPANY TO WHOM IT IS ISSUED. IN NO EVENT SHALL IT BE COPIED OR LOANED WITHOUT THE EXPRESS PERMISSION OF RSD.			
© COPYRIGHT RSD		FIRST ANGLE PROJECTION	
TITLE WASTE STORAGE LOCATION PLAN		CLIENT	
DRAWN R SPENCER	SCALE 1:200 (A1)	DRG No PV 5	
DATE			