

SCHEDULE 2

B - Bare rooted All shrubs planted in groups of 3, 5 & 7.

NATIVE SHRUB MIX

%	Species	Size	Supply
30%	Crataegus monogyna	40-60cms	1+1 B
30%	Viburnum opulus	40-60cms	1+1 B
20%	Ilex aquifolium	40-60cms	3L Pot Size
20%	Corylus avellana	40-60cms	1+1 B

AMENITY MIX

%	Species	Size	Supply
30%	Euonymus 'Red Cascade'	60-80cms	3L Pot Size
30%	Salix albaeopora	40-60cms	2L Pot Size
25%	Ilex aquifolium	40-60cms	3L Pot Size
15%	Corylus maxima 'Purpurea'	40-60cms	3L Pot Size

SHRUB BORDER MIX A

%	Species	Size	Supply
50%	Cornus alba 'Siberica'	40-60cms	B
50%	Cornus stolonifera 'Flaviramea'	40-60cms	B

SHRUB BORDER MIX B

%	Species	Size	Supply
50%	Cornus stolonifera 'Flaviramea'	40-60cms	3L Pot Size
50%	Cornus 'Spaethii'	40-60cms	3L Pot Size

Custom Seed Mix - 5grams per metre square




WILDFLOWER MIX A

%	Species	Common Name
7%	Achillea millefolium	Yarrow
6%	Campanula trachelium	Nettle-leaved Bell Flower
5%	Centaura nigra	Common Knapweed
7%	Digitalis purpurea	Foxglove
5%	Galium mollugo	Hedge Bedstraw
5%	Galium verum	Lady's Bedstraw
5%	Hypochaeris radicata	Cat's ear
5%	Linaris vulgaris	Common Toadflax
5%	Lotus corniculatus	Common Bird's foot Trefoil
5%	Malva moschata	Musk Mallow
5%	Medicago lupulina	Black Medick
5%	Prunella vulgaris	Self-heal
5%	Silene dioica	Red Champion
5%	Silene latifolia	White Champion
5%	Stachys officinalis	Hedge Bedstraw
5%	Tortilis nodosa	Upright hedge Parsely
5%	Tragopogon pratensis	Goat's beard
5%	Vicia cracca	Tufted Vetch
5%	Vicia sativa	Common Vetch

Custom Seed Mix - 5grams per metre square

WILDFLOWER MIX B

%	Species	Common Name
5%	Achillea millefolium	Yarrow
5%	Centaura nigra	Common Knapweed
5%	Daucus carota	Wild Carrot
5%	Galium mollugo	Hedge Bedstraw
5%	Galium verum	Lady's Bedstraw
5%	Hypericum perforatum	Common St. Johns Wort
5%	Leucanthemum vulgare	Oxeye Daisy
5%	Linaris vulgaris	Common Toadflax
5%	Lotus corniculatus	Common Bird's foot Trefoil
5%	Malva moschata	Musk Mallow
5%	Medicago lupulina	Black Medick
5%	Papaver rhoeas	Common Poppy
5%	Prunella vulgaris	Self-heal
5%	Reeseda lutea	Wild Mignonette
5%	Silene latifolia	White Champion
5%	Silene vulgaris	Bladder Champion
5%	Stachys officinalis	Hedge Bedstraw
5%	Tragopogon pratensis	Goat's beard
5%	Vicia cracca	Tufted Vetch
5%	Vicia sativa	Common Vetch

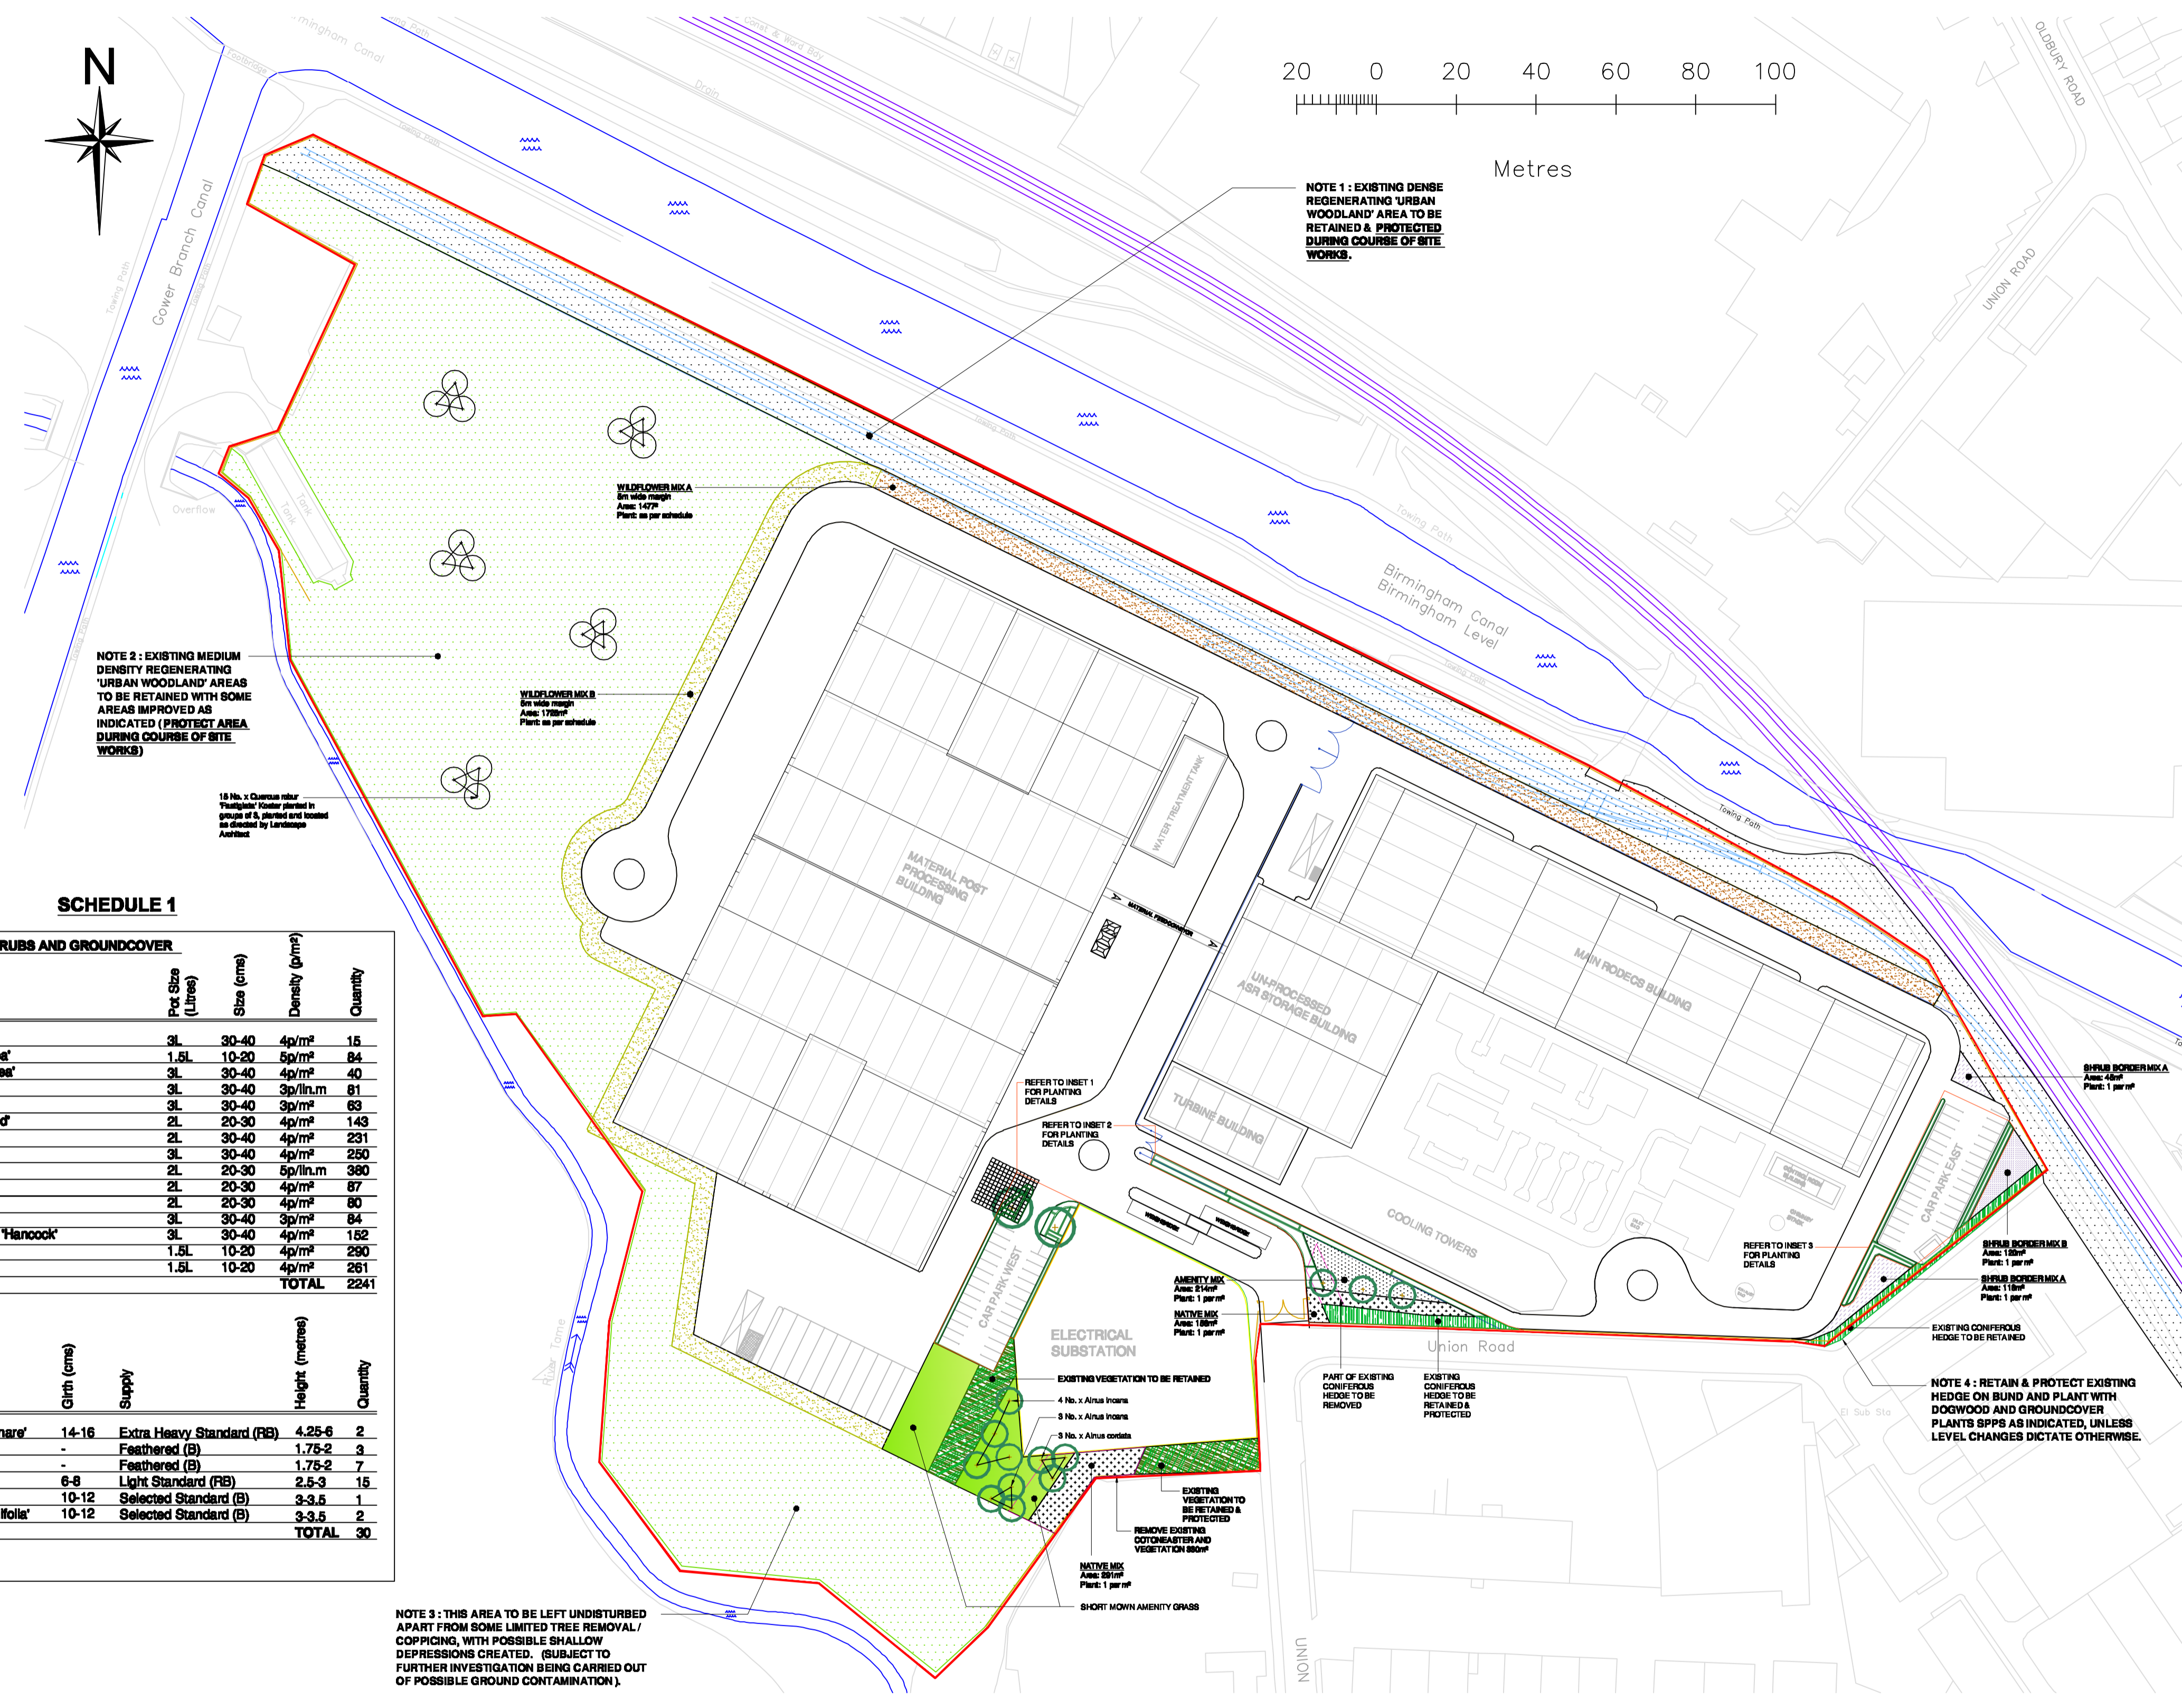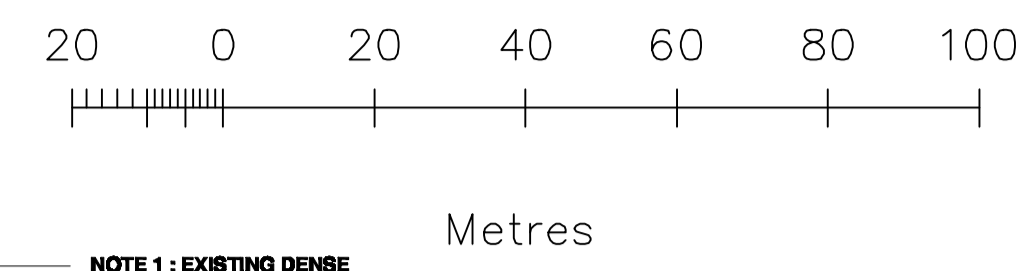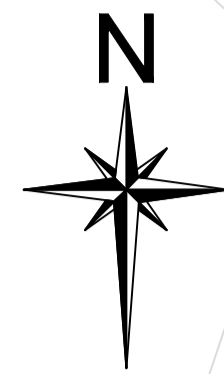

SCHEDULE 1

Species	Pot Size (Litres)	Size (cms)	Density (plants/m ²)	Quantity
Asarum europaeum	3L	30-40	4p/m ²	15
Ajuga reptans 'Atropurpurea'	1.5L	10-20	5p/m ²	84
Bergenia cordifolia 'Purpurea'	3L	30-40	4p/m ²	40
Cotoneaster simonii	3L	30-40	3p/m ²	81
Escallonia 'Red Elf'	3L	30-40	4p/m ²	83
Euonymus 'Emerald 'n' Gold'	2L	20-30	4p/m ²	143
Euonymus 'Silver Queen'	2L	30-40	4p/m ²	231
Hebe rakaeinais	3L	30-40	4p/m ²	250
Lavandula angustifolia	2L	20-30	5p/m ²	380
Lonicera pileata	2L	20-30	4p/m ²	87
Ruscus aculeatus	2L	20-30	4p/m ²	80
Skimmia japonica	3L	30-40	3p/m ²	84
Symphoricarpos chenaultii 'Hancock'	3L	30-40	4p/m ²	152
Vinca major 'Variegata'	1.5L	10-20	4p/m ²	290
Vinca minor	1.5L	10-20	4p/m ²	261
TOTAL				2241




Species	Girth (cms)	Supply	Height (metres)	Quantity
Acer plantanoides 'Columnare'	14-16	Extra Heavy Standard (RB)	4.25-6	2
Alnus cordata	-	Feathered (B)	1.75-2	3
Alnus incana	-	Feathered (B)	1.75-2	7
Quercus robur 'Fastigiata'	6-8	Light Standard (RB)	2.5-3	15
Sorbus aria 'Lutescens'	10-12	Selected Standard (B)	3-3.5	1
Sorbus aucuparia 'Asplenifolia'	10-12	Selected Standard (B)	3-3.5	2
TOTAL				30

B - Bare rooted
RB - Root balled

LEGEND/NOTES

- RAILWAY LINE
- WATER COURSE
- DISUSED RAILWAY TRACK TO REMAIN
- APPLICATION SITE
- PERIMETER/FENCING,GATES
- MAIN BUILDING PLANTS AND ROADWAYS
- EXISTING DENSE URBAN WOODLAND TO BE RETAINED
- EXISTING MEDIUM DENSITY URBAN WOODLAND TO BE RETAINED & IMPROVED
- EXISTING VEGETATION/HEDGE TO BE REMOVED
- EXISTING TREE AND SHRUB VEGETATION TO BE RETAINED
- EXISTING HEDGE TO BE RETAINED
- PROPOSED WILDFLOWER MIX A
- PROPOSED WILDFLOWER MIX B
- PROPOSED NEW TREE
- PROPOSED GRASS AREA
- PROPOSED NATIVE SHRUB MIX
- PROPOSED AMENITY MIX
- PROPOSED SHRUB BORDER MIX A
- PROPOSED SHRUB BORDER MIX B
- PROPOSED HEDGE, SHRUB & GROUNDCOVER PLANTING

- NOTES
- DO NOT SCALE FROM THIS DRAWING
 - ALL DIMENSIONS IN mm UNLESS OTHERWISE STATED
 - LAYOUT BASED ON DRAWING SUBMITTED BY CLIENT ON 23/09/2010
 - SHRUB AREAS AND TREES HAVE BEEN DRAWN INDICATIVELY/APPROXIMATELY
 - DRAWING PRODUCED FOR PLANNING PURPOSES ONLY, NOT TO BE USED FOR CONSTRUCTION

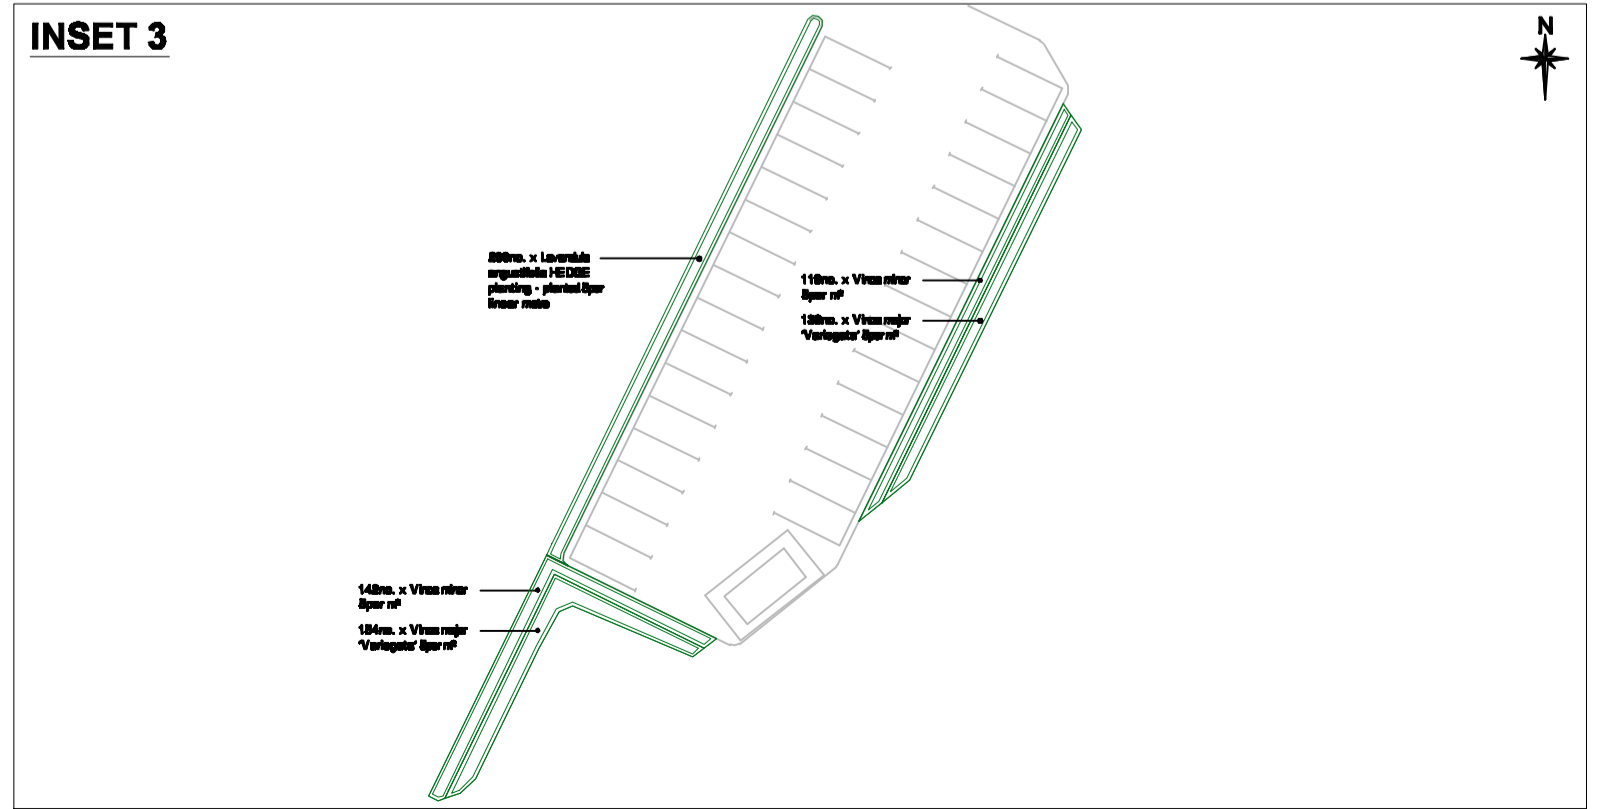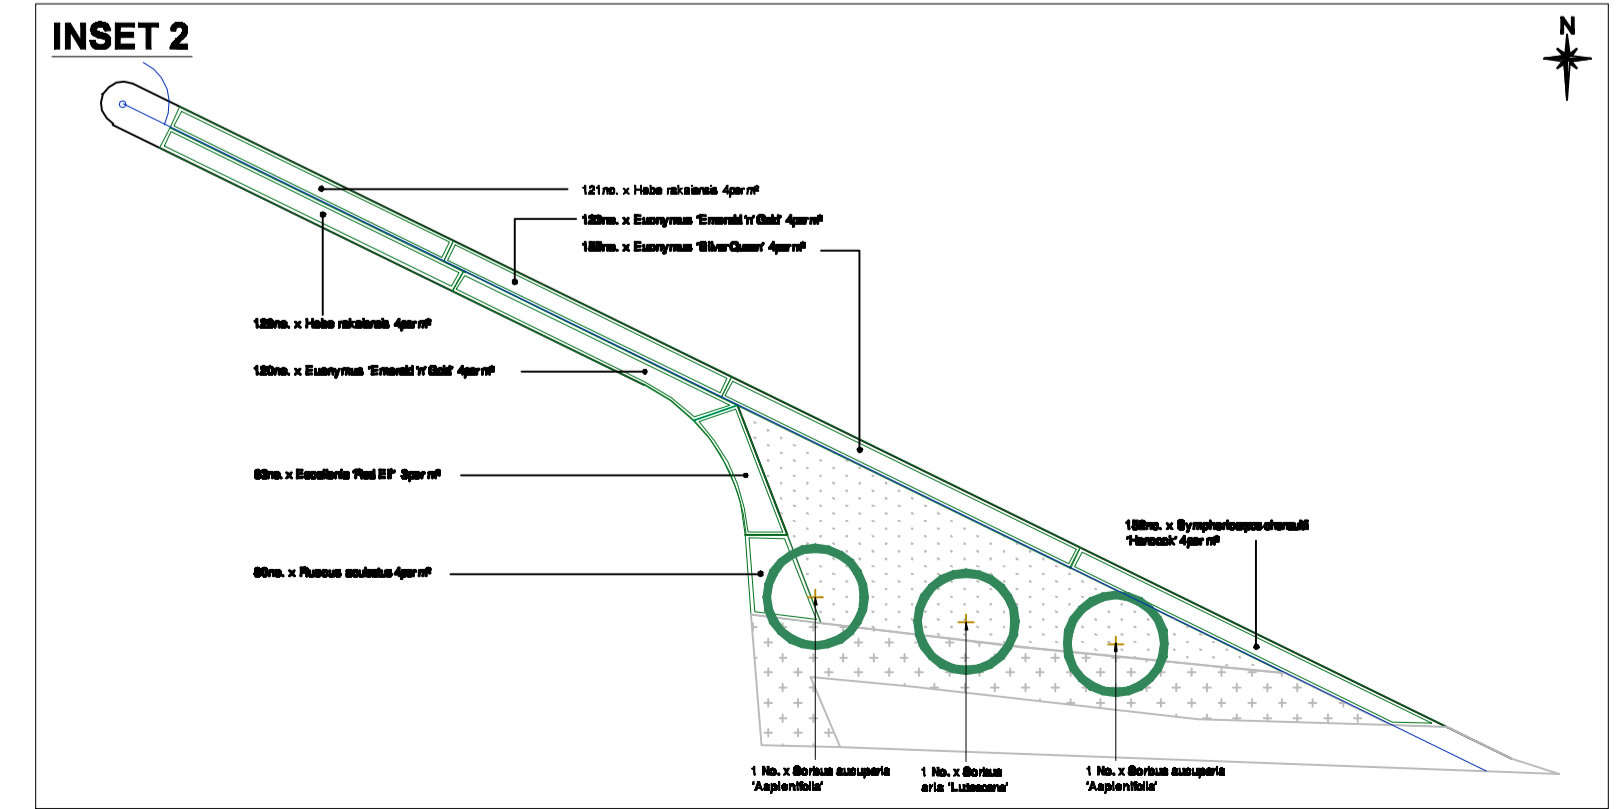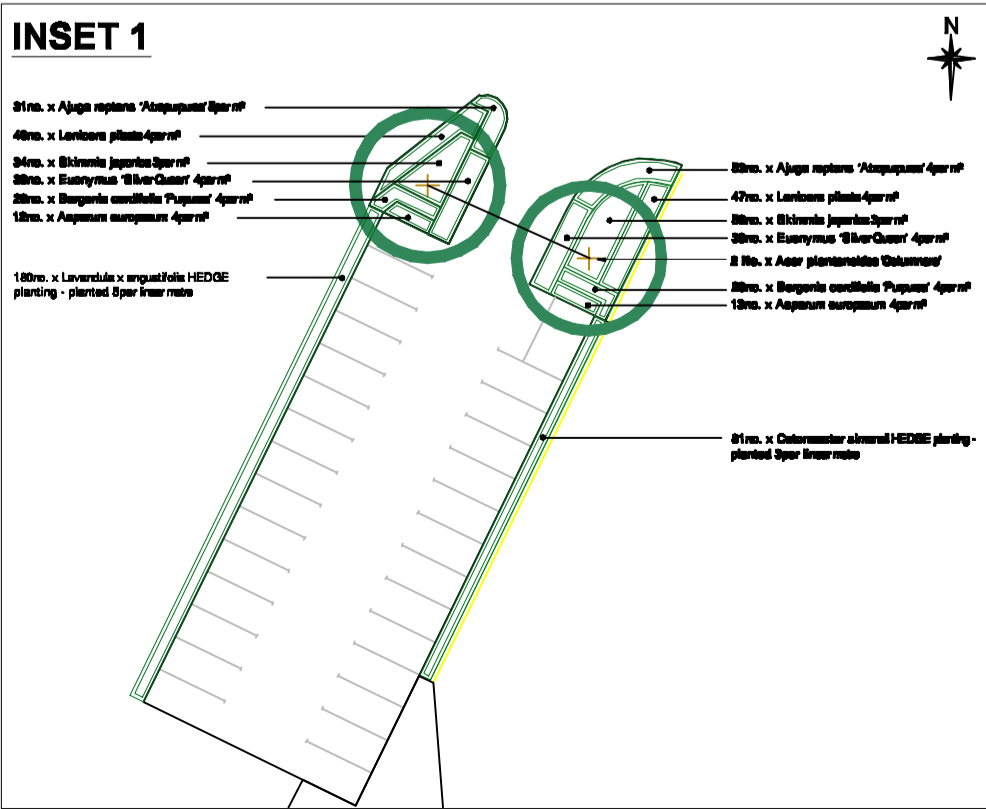

PROPOSED LANDSCAPE DETAIL SCALE 1:1000

REV	COMMENTS	DATE
001	ISSUED FOR PERMITTING	22.11.10

CHINOOK SCIENCES LIMITED

PROJECT: UNION ROAD, OLDBURY

TITLE: LANDSCAPE DETAIL DESIGN PROPOSAL

LCA Limited
Landscape and Ecological Consultants
28 Harborne Road Edgbaston Birmingham B15 3AA
T: 0121 454 2121 F: 0121 454 0100 E: enquiries@lca.co.uk

DRAWING NO.	SCALE	DATE	REV.	BY	CHKD.	APP'D.
227/PP2	As shown on A1	22.11.10				