
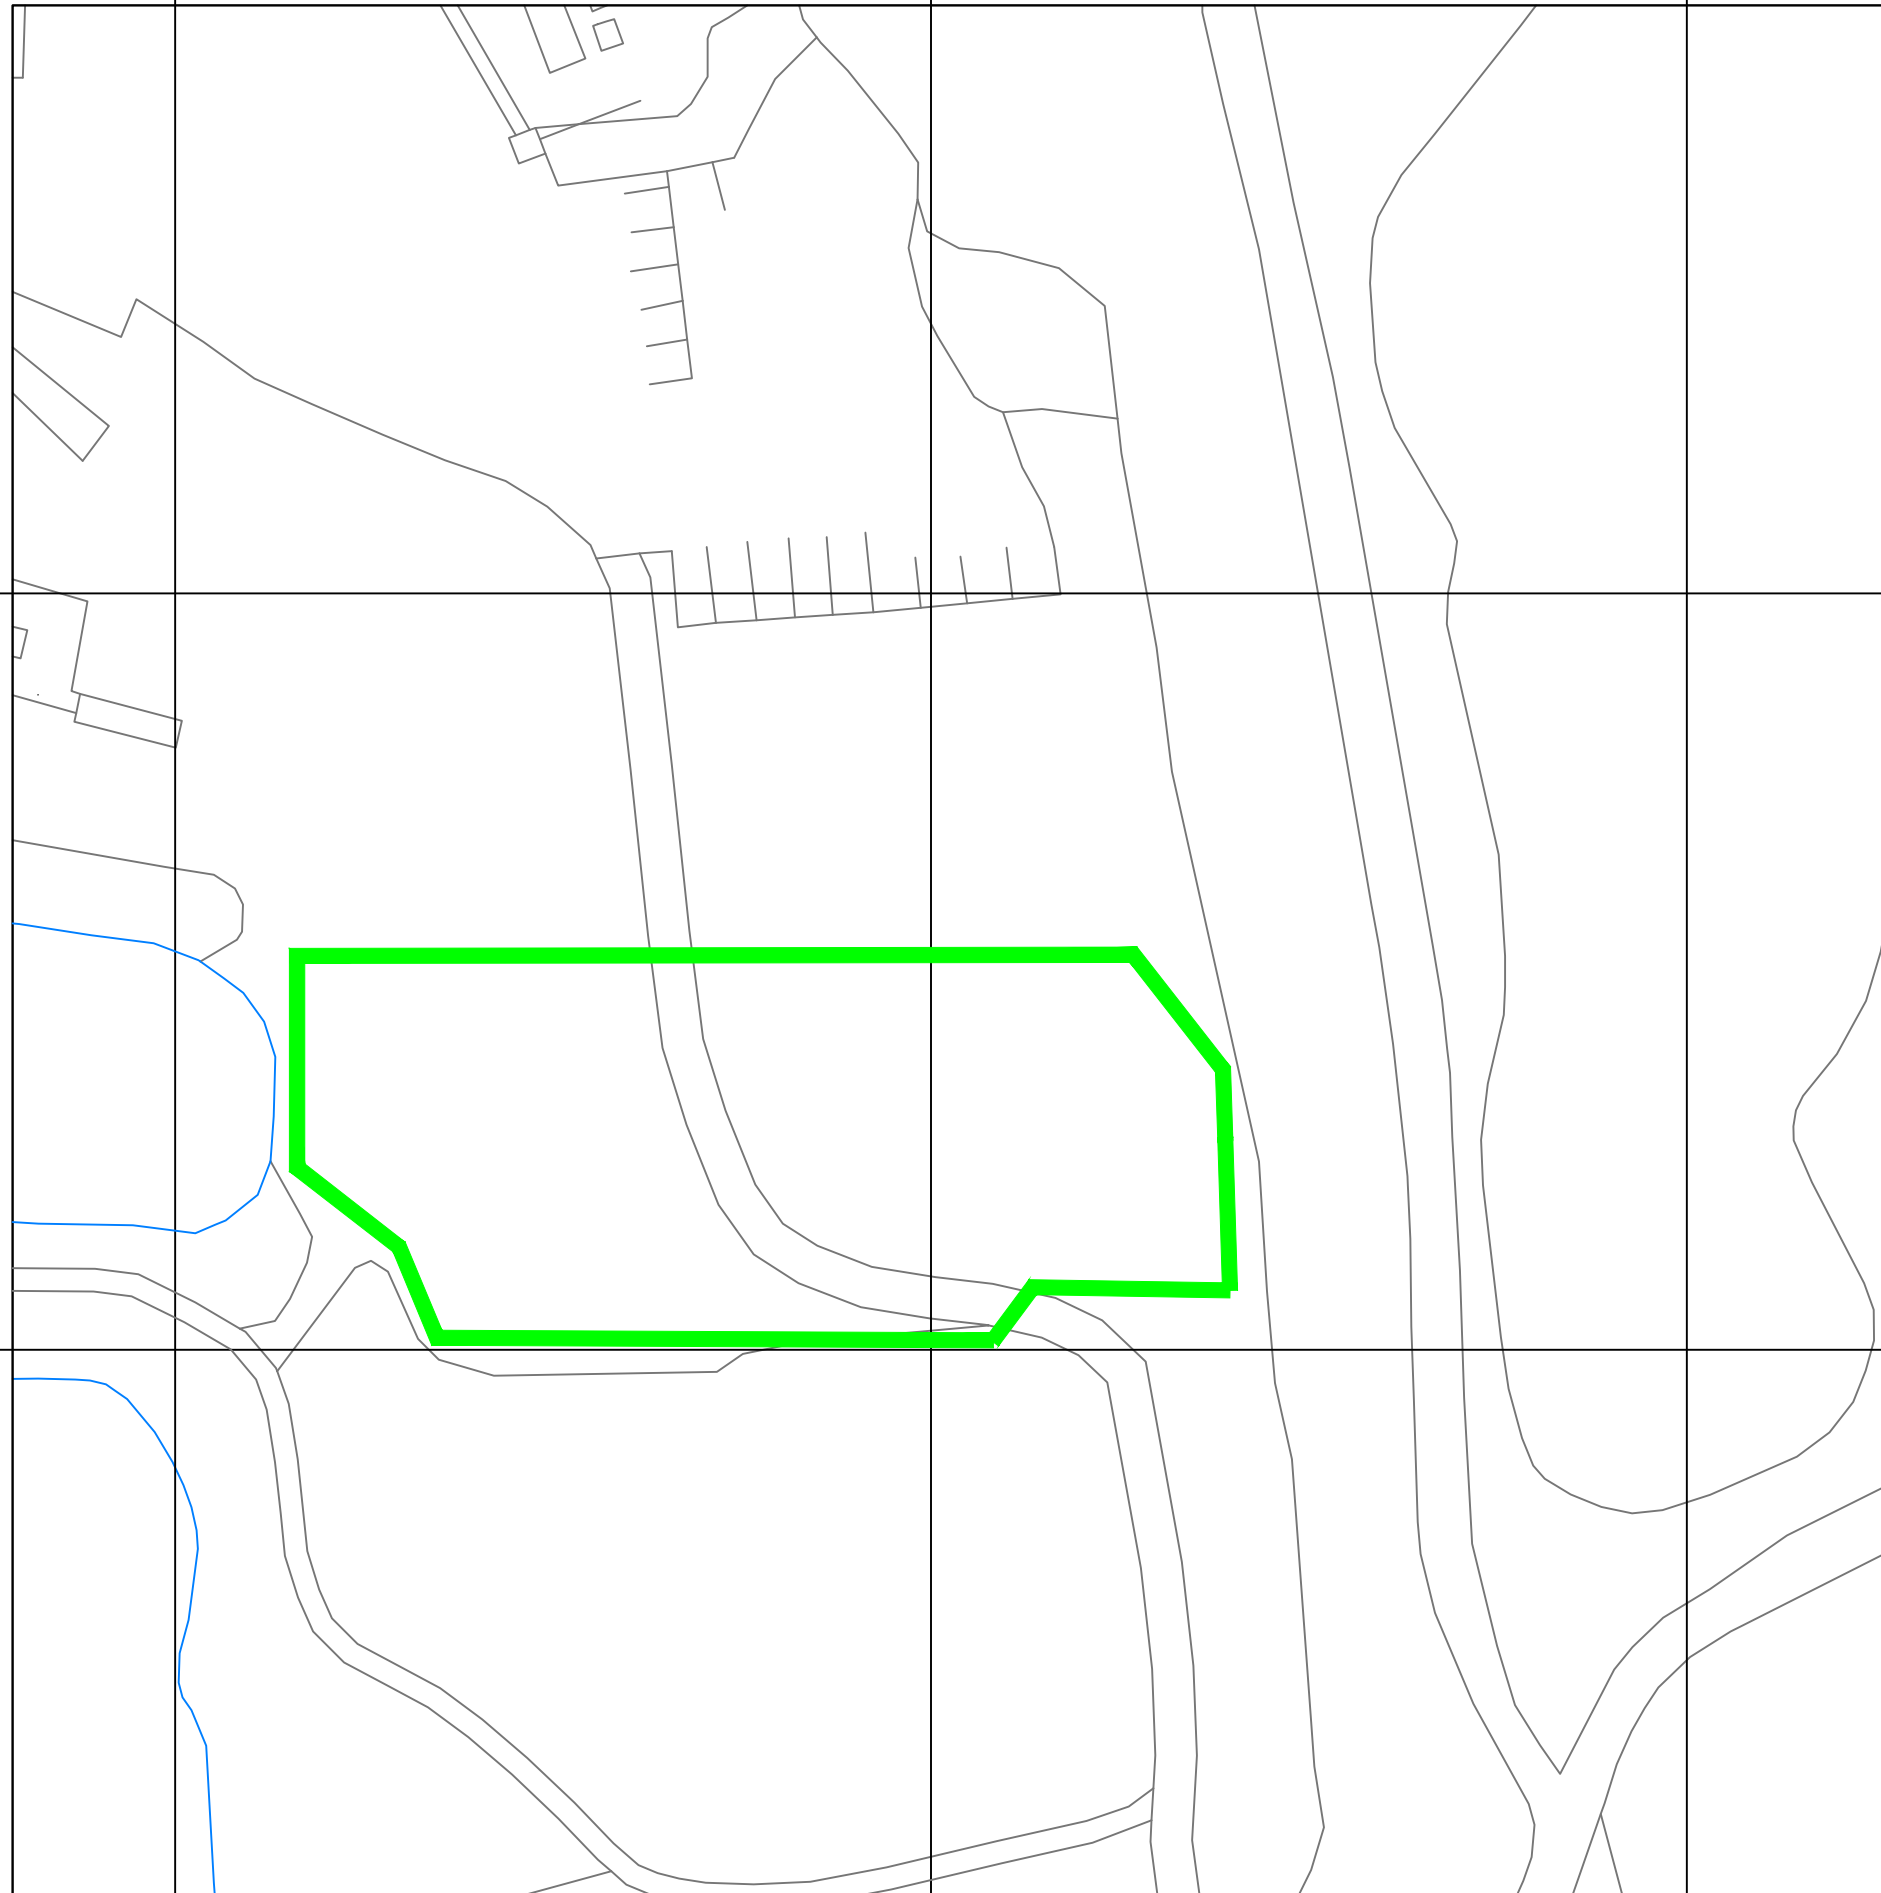


THIS INFORMATION IS CONFIDENTIAL AND THE PROPERTY OF SIRIUS. IT IS RELEASED ON CONDITION THAT NONE OF THE INFORMATION SHALL BE DISCLOSED TO ANY THIRD PARTY OR REPRODUCED IN WHOLE OR PART WITHOUT THE PRIOR CONSENT IN WRITING OF SIRIUS.

NOTES

 ENVIRONMENTAL PERMIT BOUNDARY

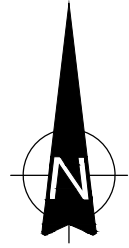

REV	DESCRIPTION	DATE	BY
-----	-------------	------	----

CLIENT



Office Suite 2, The Beacon Centre for Enterprise, Dafin, Llanelli, SA14 8LQ, 01554 789 544

JOB TITLE

WEEFORD QUARRY ASPHALT RECYCLING FACILITY ENVIRONMENTAL PERMIT APPLICATION

DRAWING TITLE

SITE BOUNDARIES PLAN

DRAWN	DATE	APPROVED	DATE
K.J	15/06/2023	D.T	15/06/2023

SCALE	SHEET	DRAWING NUMBER	REVISION
1:1,000	A3L	TA106110/02	0