


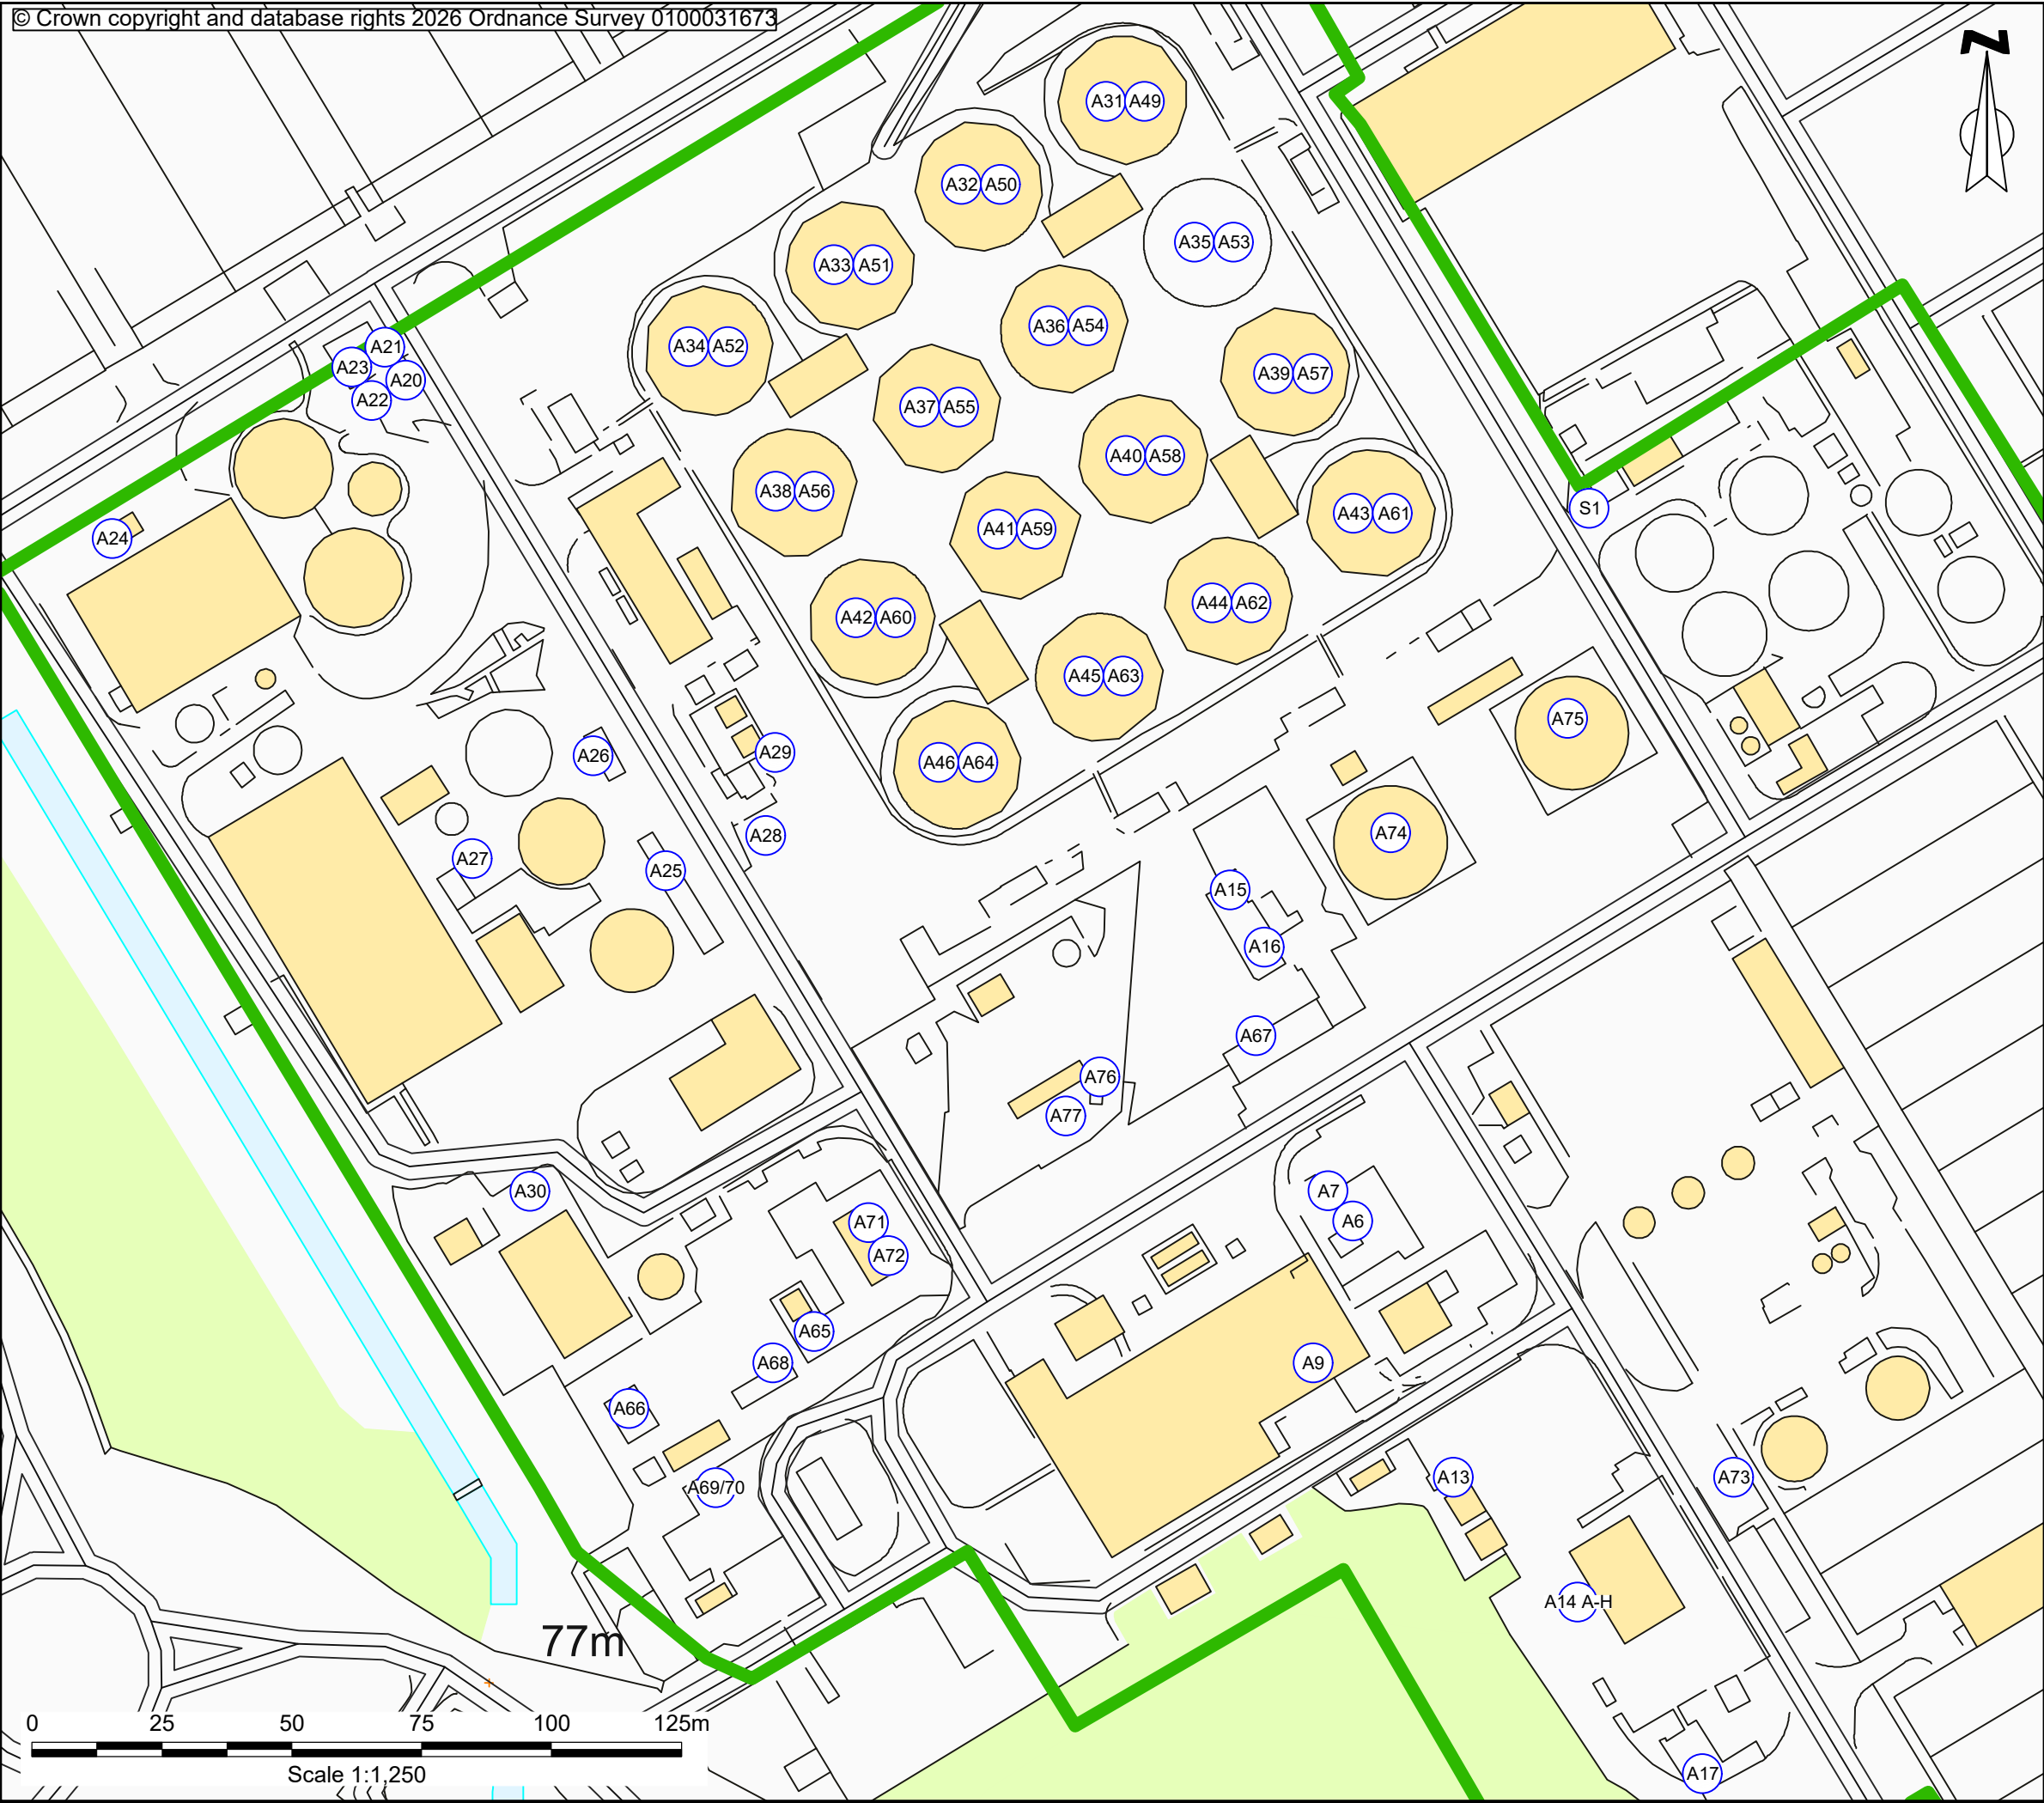

- A6 - CHP 8
- A7 - CHP7
- A9 - NATURAL GAS BOILER
- A13 - AIR VIRTUAL STACK
- A14A - MULTIFLUE STACK JENBACHER ENGINES CHP10
- A14B - MULTIFLUE STACK JENBACHER ENGINES CHP11
- A14C - MULTIFLUE STACK JENBACHER ENGINES CHP12
- A14D - MULTIFLUE STACK JENBACHER ENGINE 13
- A14E - MULTIFLUE STACK JENBACHER ENGINE 14
- A14F - MULTIFLUE STACK COMPOSITE BOILERS
- A14G - MULTIFLUE STACK COMPOSITE BOILERS
- A14H - MULTIFLUE STACK COMPOSITE BOILERS
- A15 - FIRST UNIT OF TWIN BIOGAS FLARE
- A16 - SECOND UNIT OF TWIN BIOGAS FLARE
- A17 - PPTEK SILOXANE FILTER EXHAUST STACK
- A20 - SLUDGE RECEPTION WELL OCU
- A21 - BALANCE TANK 1 OCU
- A22 - BALANCE TANK 2 OCU
- A23 - BALANCE TANK 3 OCU
- A24 - SLUDGE THICKENING CENTRIFUGE OCU
- A25 - NO 2 SLUDGE FACILITY OCU
- A26 - IMPORTED TANK SLUDGE FACILITY
- A27 - RECEPTION TANKS 1,2,3 OCU
- A28 - TANKER TRADE FOOD WELL AND TANKS OCU
- A29 - ACETIC ACID OCU
- A30 - IMPORTED SLUDGE THICKENING BUILDING OCU
- A31-A46 - PRESSURE RELEASE VALVES LOCATED ON THE ROOF OF EACH DIGESTER
- A49-64 - PRESSURE RELIEF VALVES
- A65 - BIOFILTER EXHAUST STACK
- A66 - FLARE
- A67-68 - ACTIVATED CARBON FILTER PURGE VENTS
- A69-72 - GAS COMPRESSORS
- A73 - ODOUR CONTROL PLANT EMISSION STACK
- A74 - PRESSURE RELEASE VALVE FOR EXISTING BIOGAS HOLDER
- A75 - PRESSURE RELEASE VALVE FOR EXISTING BIOGAS HOLDER
- A76 - BIOGAS UPGRADE PLANT EXHAUST FOR ODOUR CONTROL SYSTEM
- A77 - BIOGAS UPGRADE PLANT EXHAUST STACK
- S1 - FINAL RELEASE POINT TO HEAD OF WORKS

P05	16.02.26	T1,T2,T3,A78,A79 Removed	LB	JH	JH
P04	12.02.26	Point S1 Added	LB	JH	JH
P03	12.09.24	Locations added / amended	LB	JH	JH
P02	05.09.24	Locations added / amended	LB	JH	JH
Rev	Date	Description	DRA	CHK	APP

Project
STW Minworth

Client
Atkins Ltd

Drawing Title
Site Layout Plan - Sheet 1 of 2

Scale 1:1,250 @ A3	Date 03.09.24	Status Preliminary
------------------------------	-------------------------	------------------------------

DWG No. CRM443017-ENZ-XX-XX-DR-T-1002	Revision P04
---	------------------------

Bristol

01454 269 237

Manchester

0161 413 6444

Sheffield

0114 321 5151

Cardiff

02920 023 700

Cambridge

01799 542 473

Belfast

07377673948

enzygo

@enzygo
enzygo.com
hello@enzygo.com