








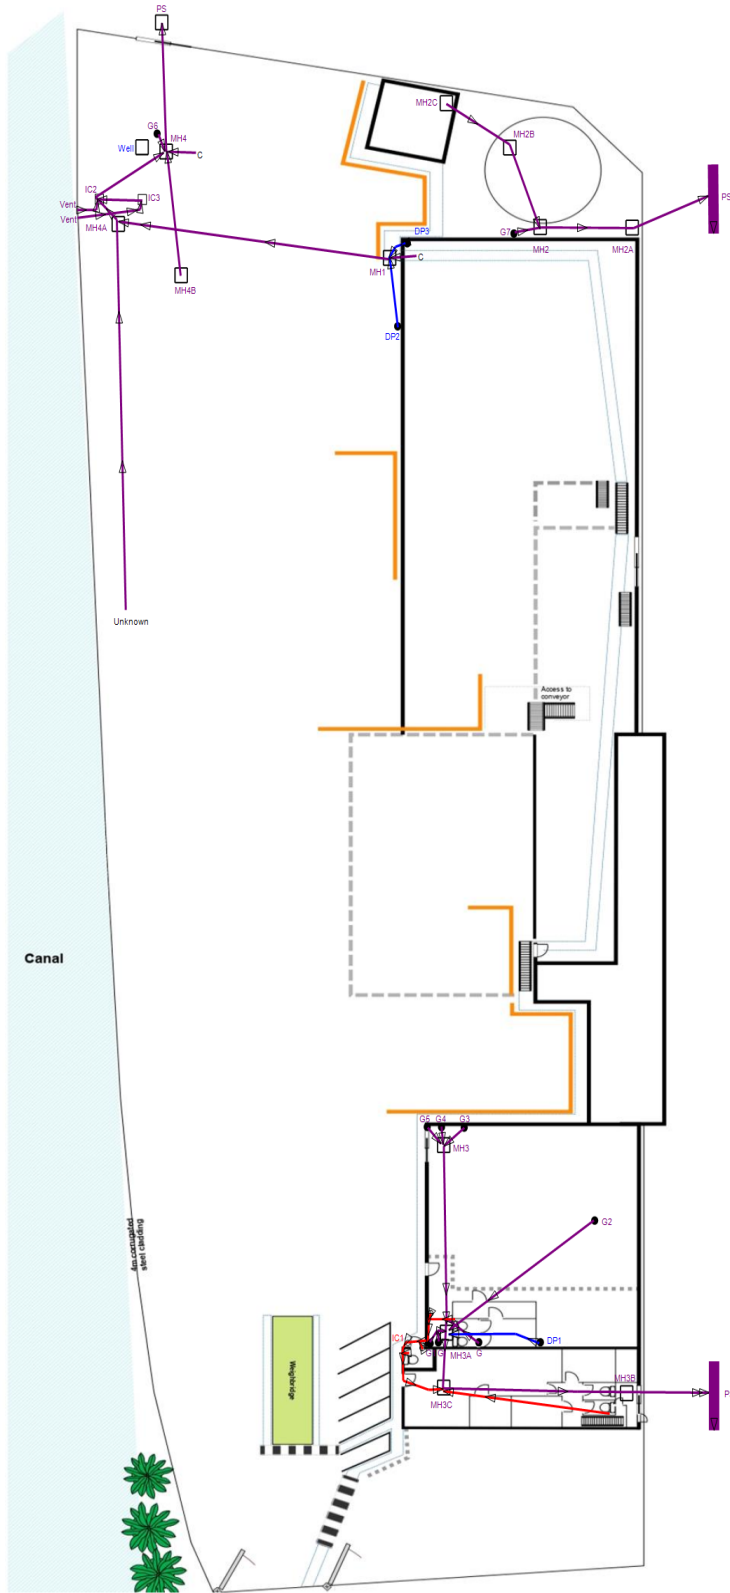


 




Drainage Plan



Legend

-  Foul Water Drain
-  Surface Water Drain
-  Combined Drain
-  Manhole, Rect.
-  Manhole, Circ.
-  Manhole, Square
-  Gully, Square
-  Gully, Circ.
-  Soil Vent Pipe
-  Buchan Trap
-  Windsor Trap (MH)
-  Channel Drain
-  Septic Tank
-  Bush/Shrub

Not to Scale

Site Address

Smurfit Kappa Paper
Recycling
Duddeston Mill Road
Birmingham
B8 1AB

Client Details

Smurfit Kappa Paper
Recycling
Duddeston Mill Road
Birmingham
B8 1AB

Contractor Details

Pipescan Ltd
41 Pilling Lane
Preesall
Poulton-le-fylde
FY6 0EX

M Glover

28 Feb 2024