
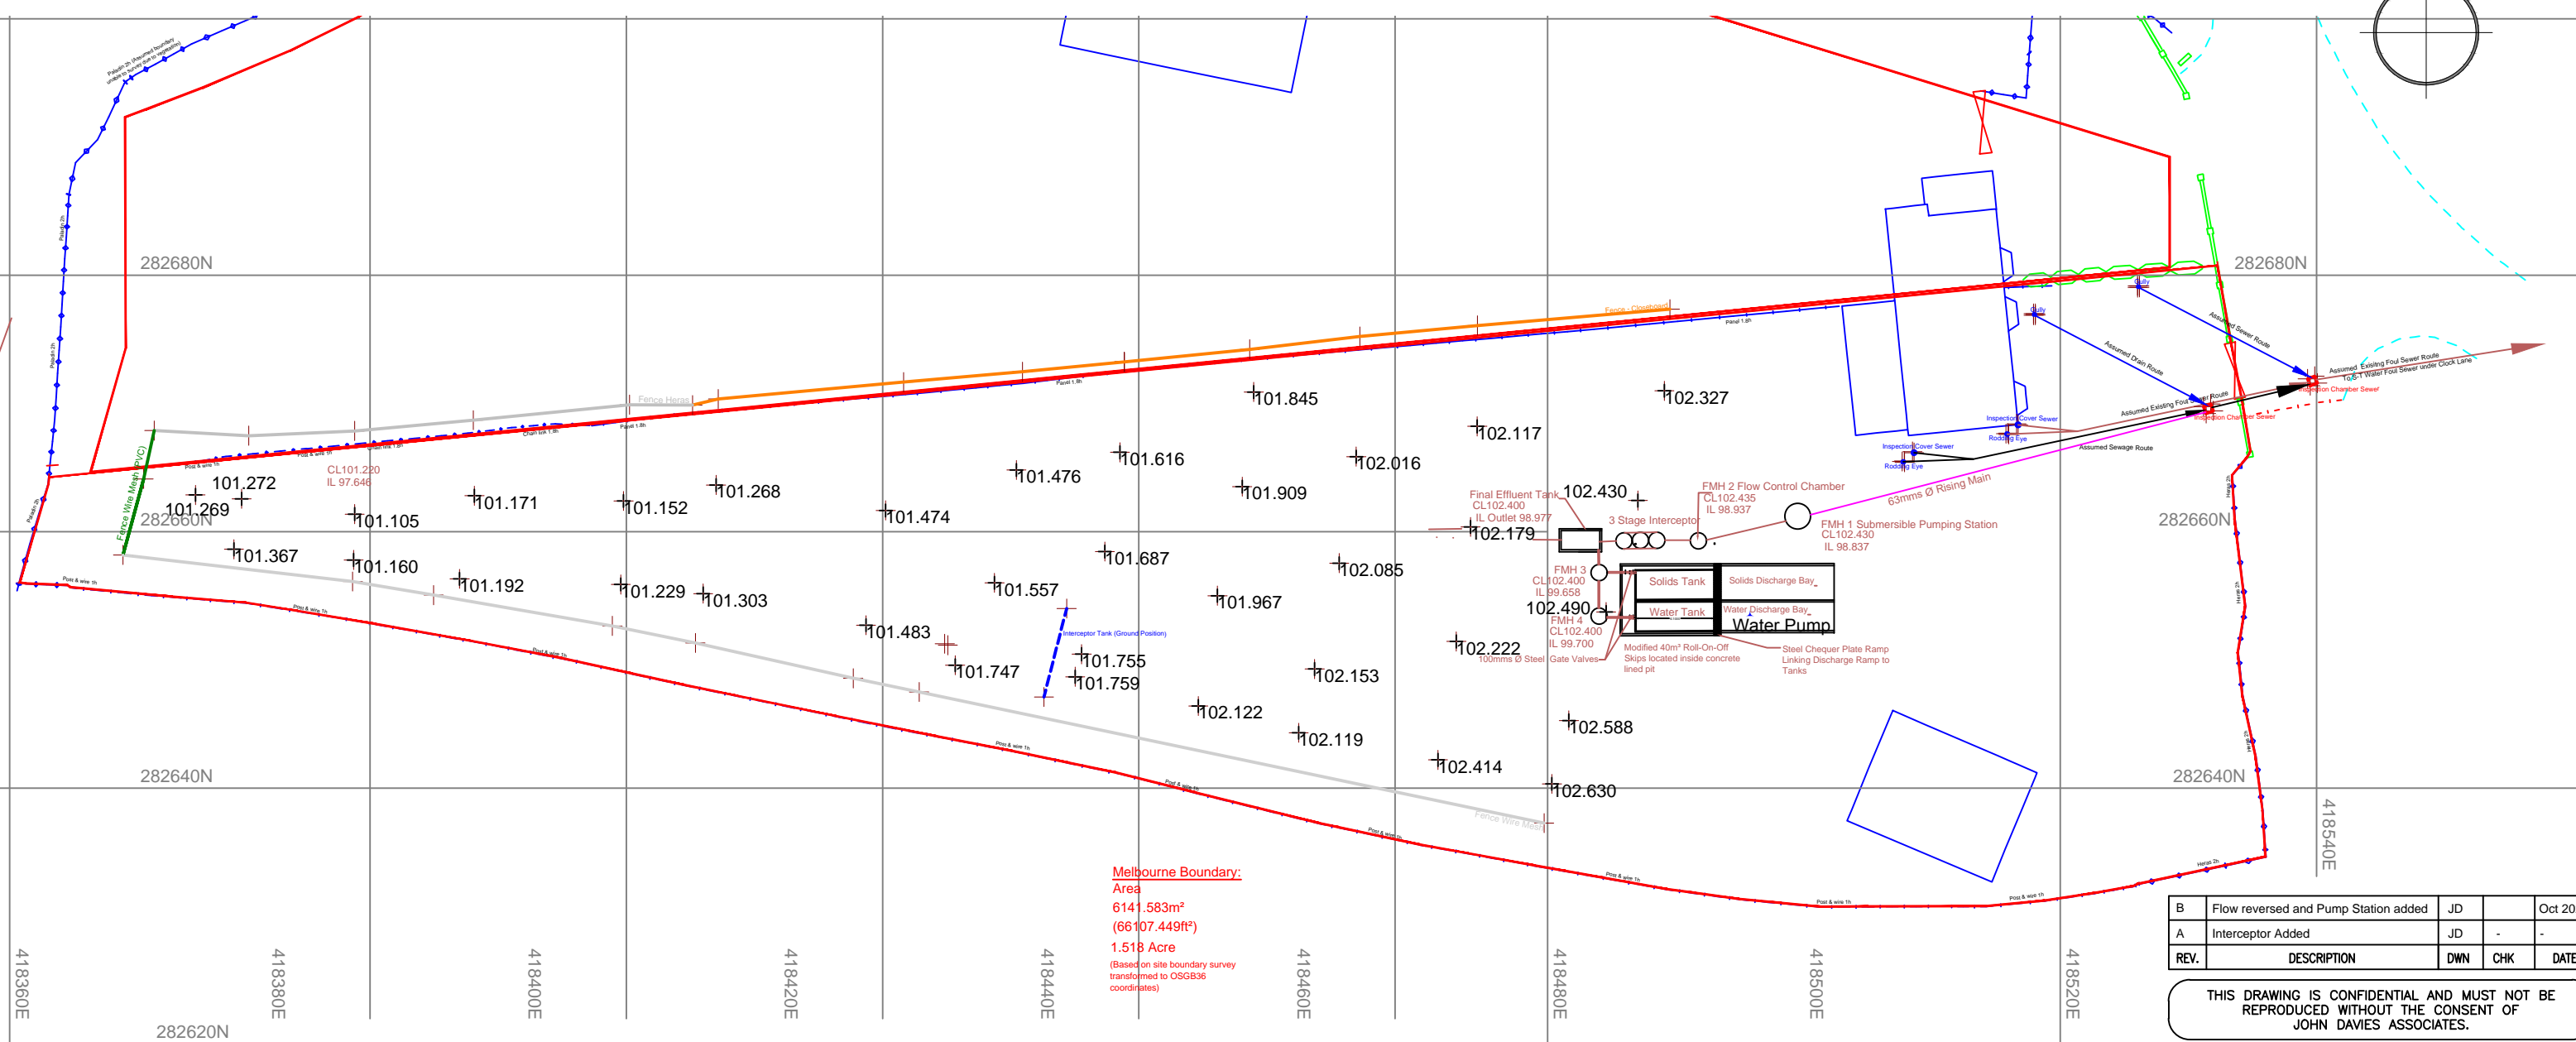


N

NOTES

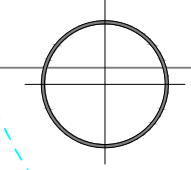

B	Flow reversed and Pump Station added	JD		Oct 2021
A	Interceptor Added	JD	-	-
REV.	DESCRIPTION	DWN	CHK	DATE

THIS DRAWING IS CONFIDENTIAL AND MUST NOT BE REPRODUCED WITHOUT THE CONSENT OF JOHN DAVIES ASSOCIATES.

CLIENT  
Damian's Sweepers Ltd

PROJECT  
Proposed Sweeper Discharge Facility

TITLE  
Layout Plan

DWN	DATE	CHK	DATE	APP.	DATE	SCALE
JCD	MAY 21					1:500

John Davies Associates  
1 St John's Rd.  
Queen's Park  
Chester. CH4 7AL  
Tel/Fax: 01244 677991



Drawing Number  
JDA/359/1/1

A3  
REV. A

DO NOT SCALE FROM DRAWING