





Installation boundary

Project Details	Star Brands Limited permit variation
Figure Title	Site Plan
Figure Reference	20871102-WAT-XX-XX-RP-N-78-P01.01 Appendix B.a
Date	22-05-2025
	www.watermangroup.com

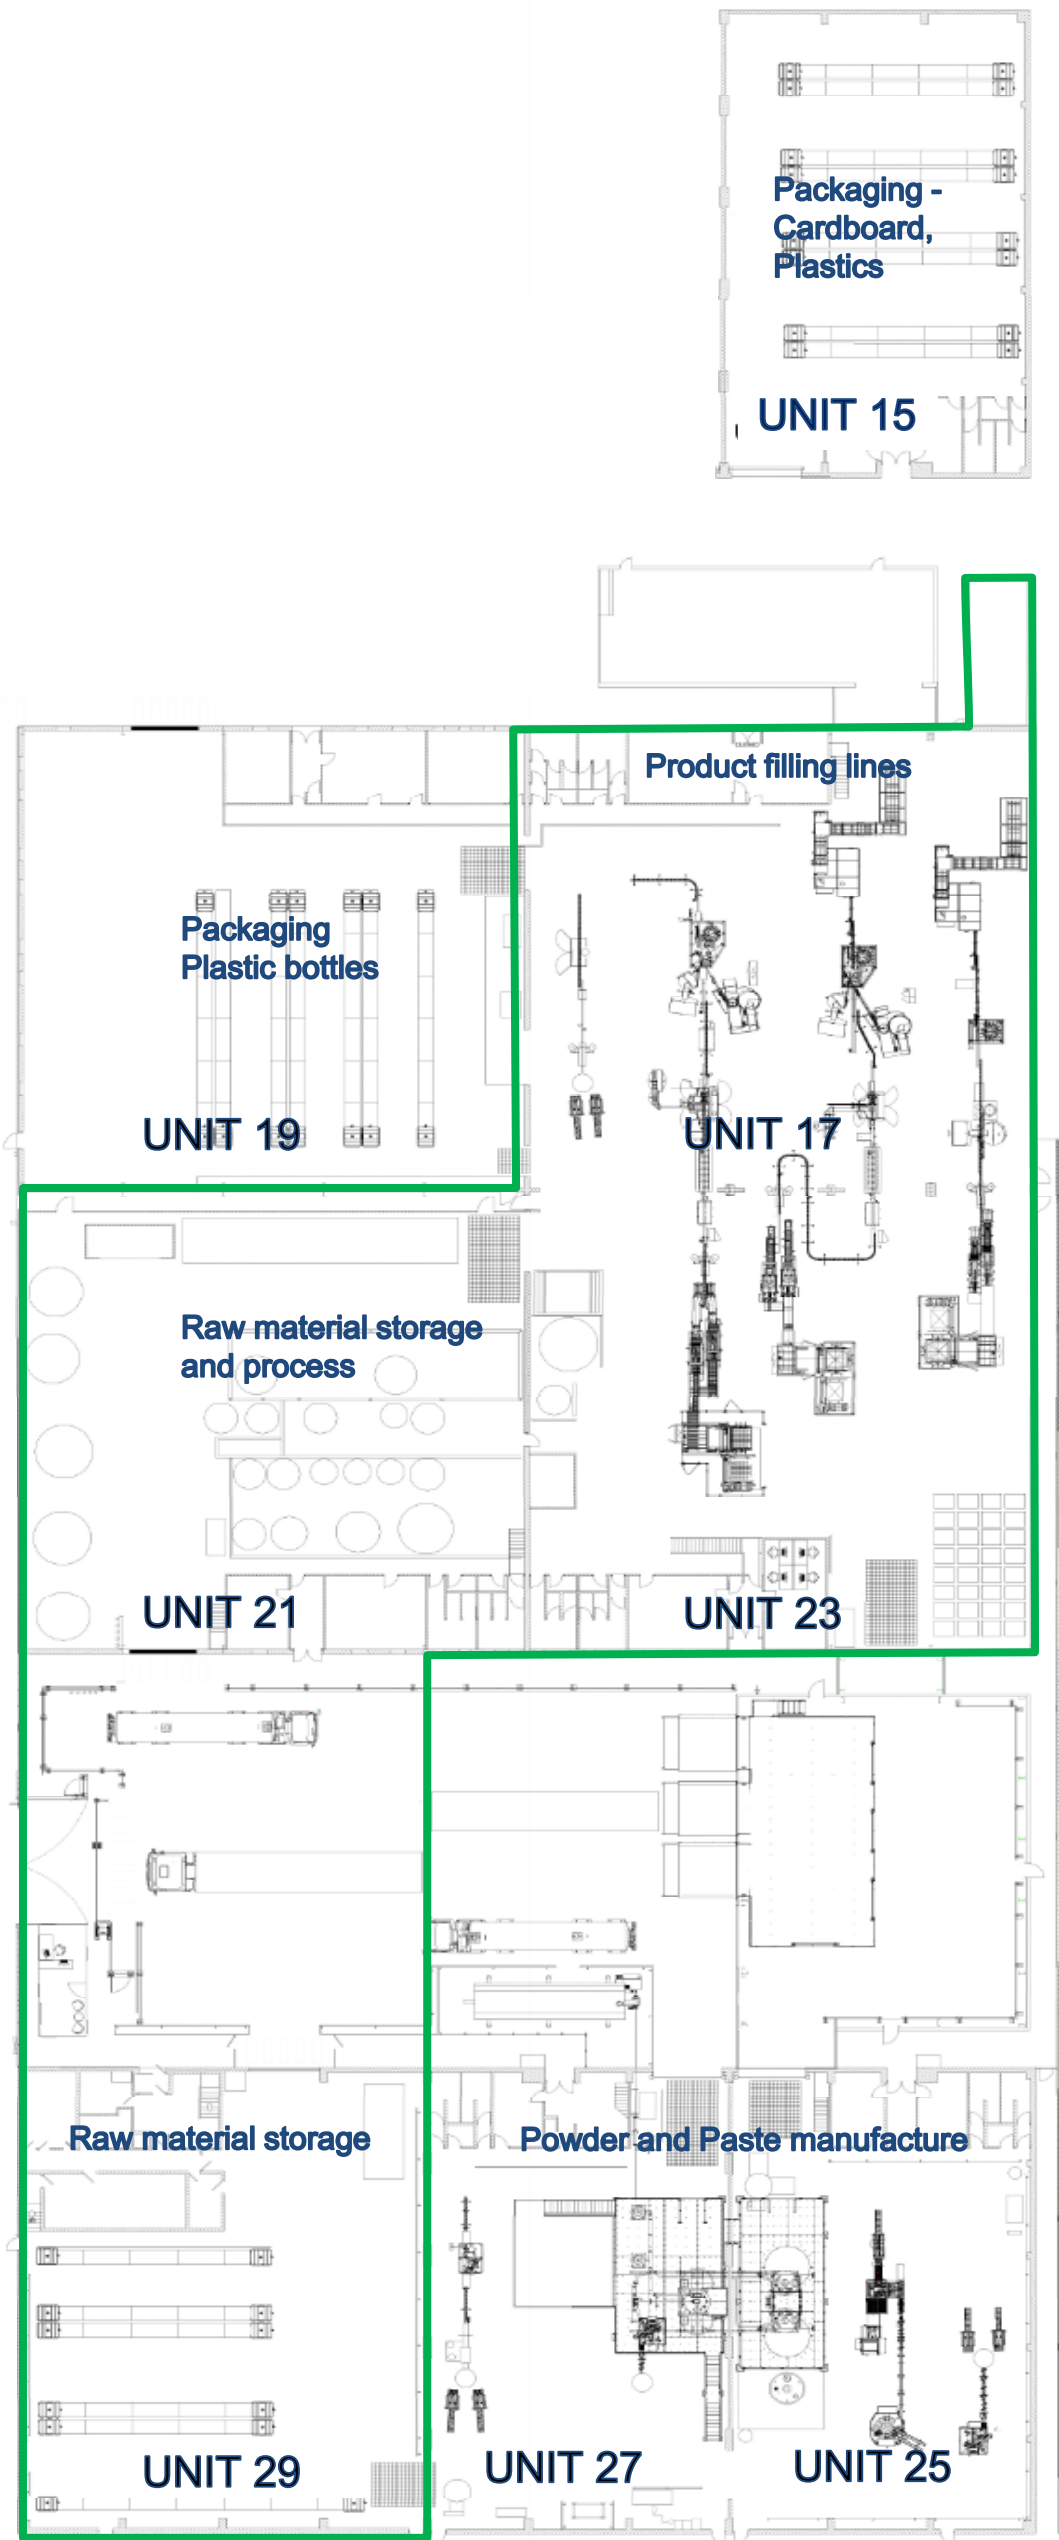


Installation boundary

Project Details	Star Brands Limited permit variation
Figure Title	Site layout and installation boundary
Figure Reference	20871102-WAT-XX-XX-RP-N-78-P01.01 Appendix B.b
Date	22-05-2025
	www.waterrmangroup.com

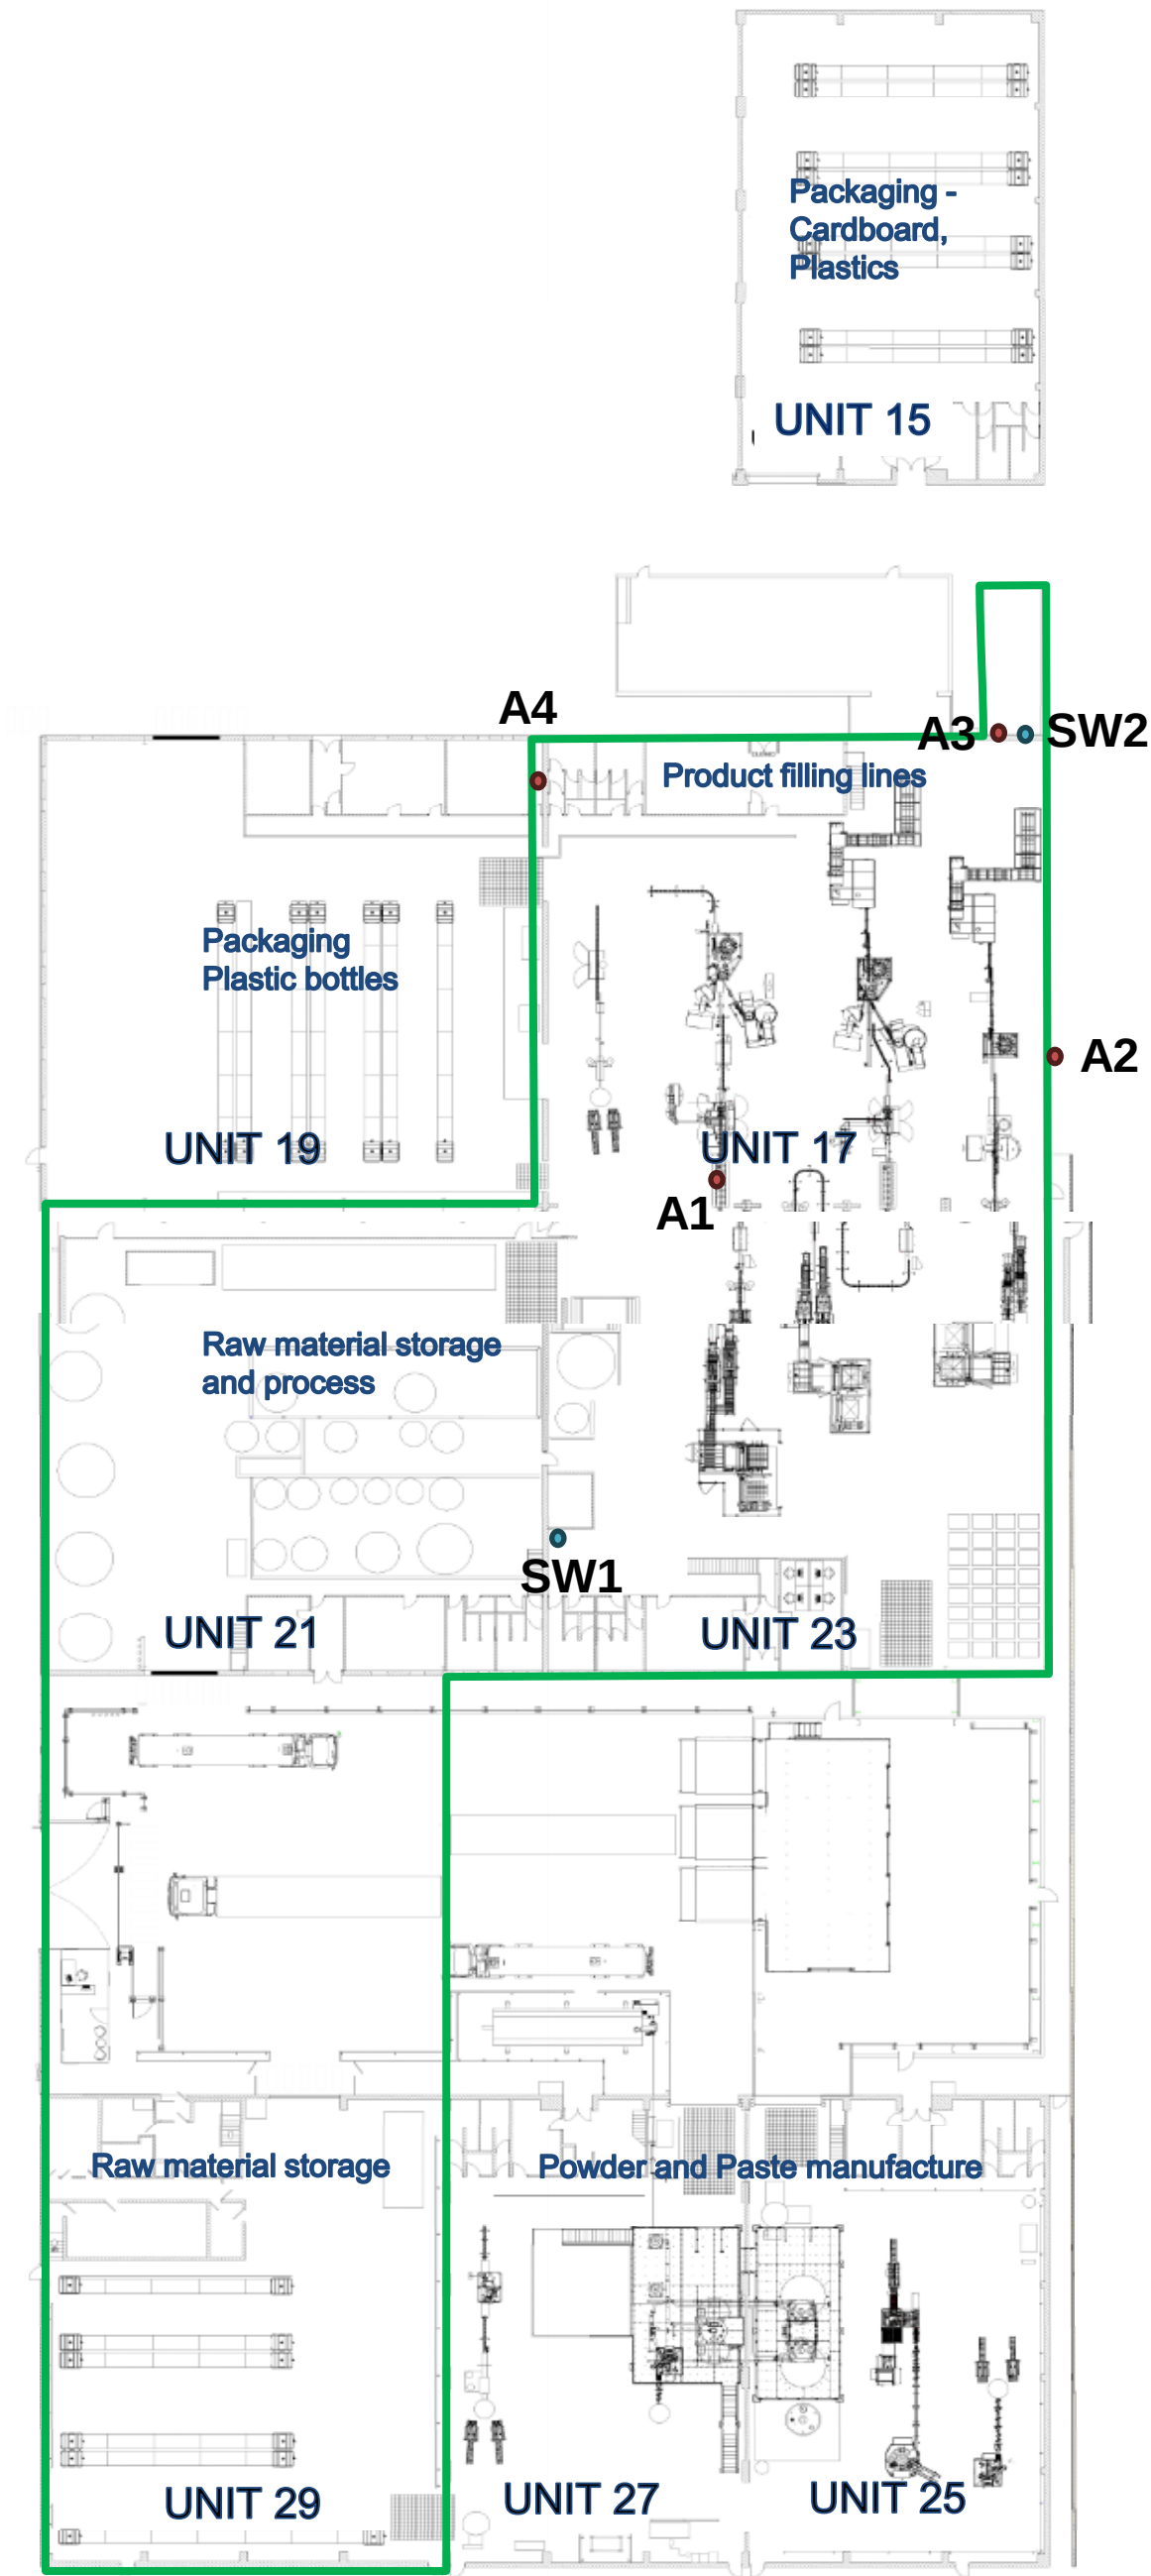

- Installation boundary
- A1** Point source emission to air
- SW1** Point source emissions to sewer

Project Details	Star Brands Limited permit variation
Figure Title	Emission points location plan
Figure Reference	20871102-WAT-XX-XX-RP-N-78-P01.01 Appendix B.c
Date	22-05-2025
	www.waterrmangroup.com

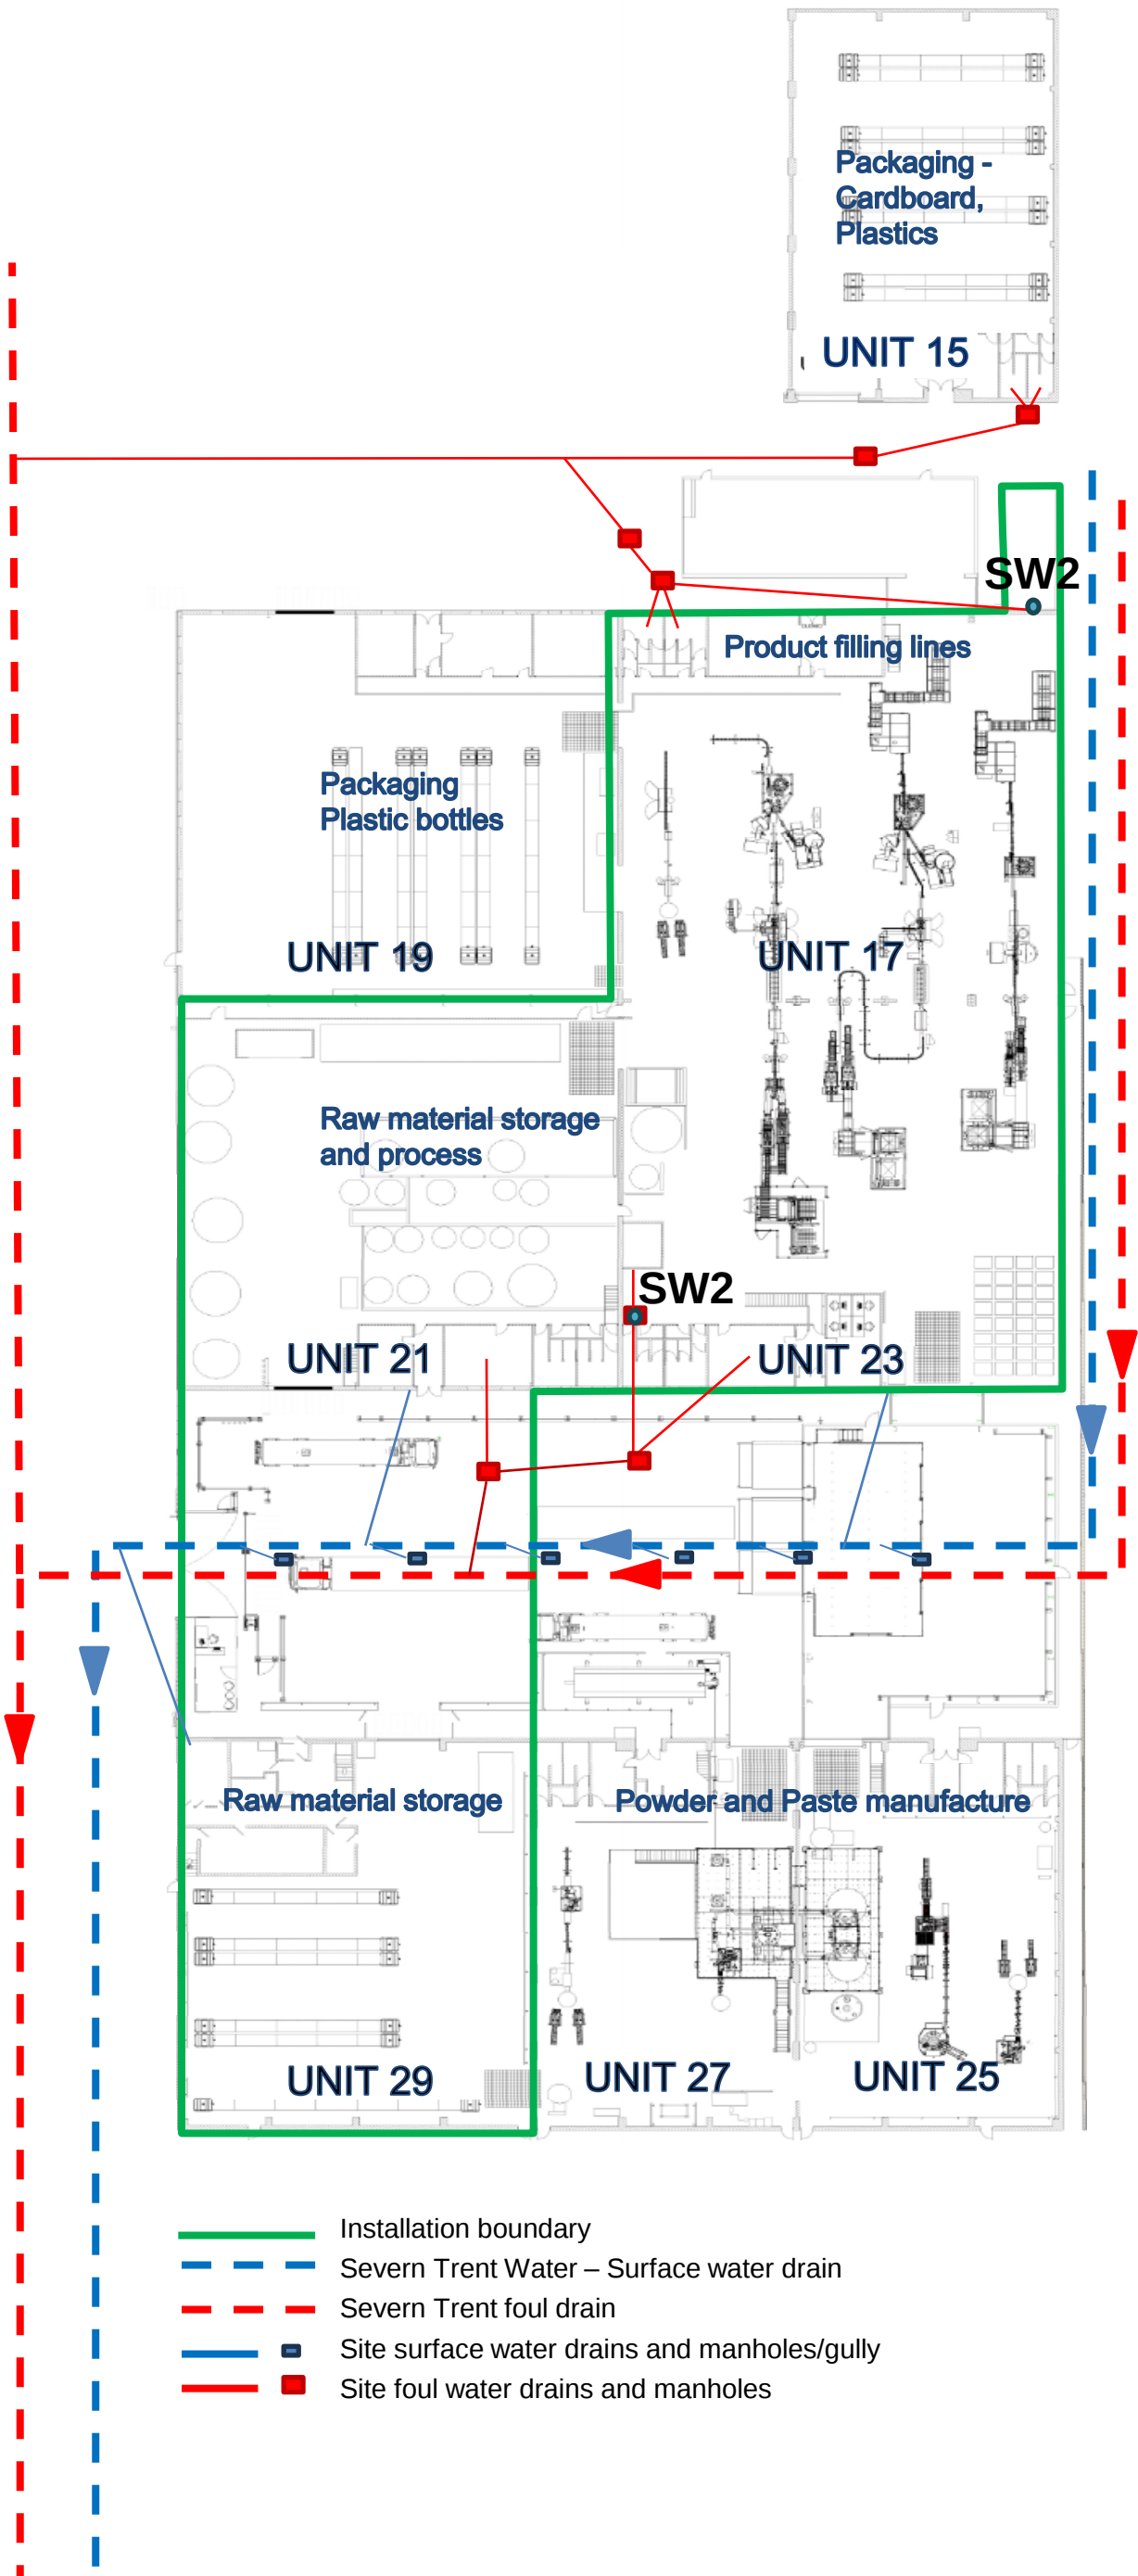

Project Details

Figure Title

Figure Reference

Date


Star Brands Limited permit variation

Schematic site drainage plan

20871102-WAT-XX-XX-RP-N-78-P01.01
Appendix B.d

22-05-2025

www.waterrangroup.com

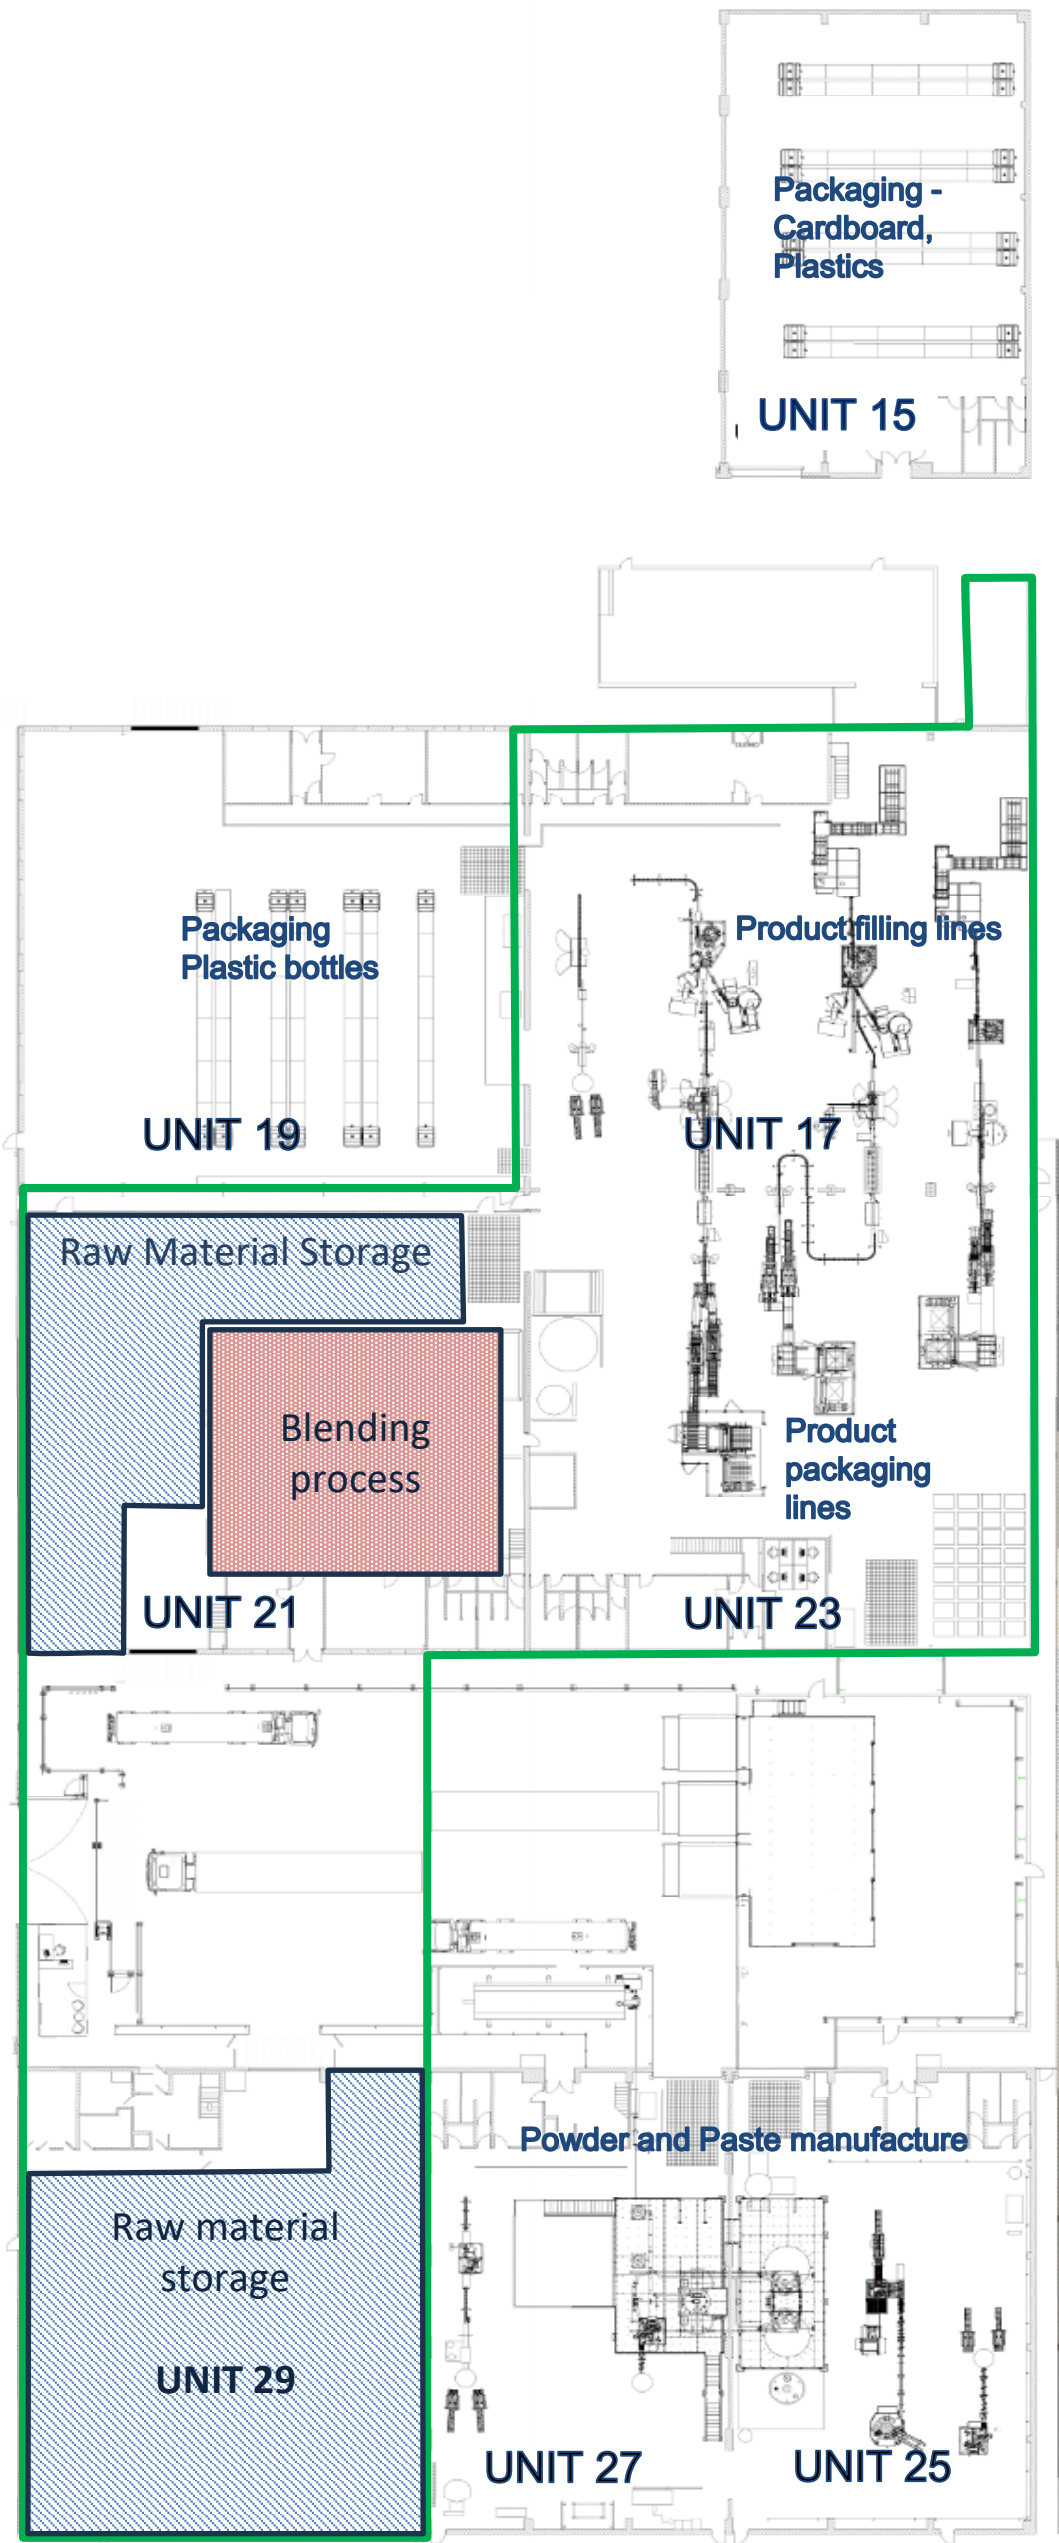

Project Details

Figure Title

Figure Reference

Date

Star Brands Limited permit variation

Raw material storage and processing areas

20871102-WAT-XX-XX-RP-N-78-P01.01
Appendix B.e

22-05-2025

www.waterrmangroup.com