


# NON-TECHNICAL SUMMARY

Weights Farm, Weights Lane, Redditch, Worcestershire, B97 6RG

## Redditch Skip Hire Ltd

Version:	1.1	Date:	24 August 2022		
Doc. Ref:	1940-008-C	Author(s):	IA	Checked:	RSH
Client No:	1940	Job No:	008		

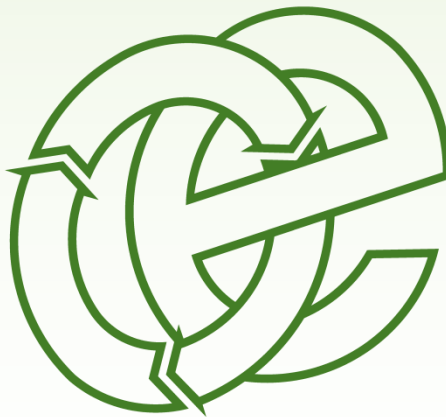

# Oaktree Environmental Ltd

Waste, Planning & Environmental Consultants



Oaktree Environmental Ltd, Lime House, 2 Road Two, Winsford, Cheshire, CW7 3QZ  
Tel: 01606 558833 | Fax: 01606 861183 | E-Mail: sales@oaktree-environmental.co.uk | Web: www.oaktree-environmental.co.uk  
REGISTERED IN THE UK | COMPANY NO. 4850754

### Document History:

Version	Issue date	Author	Checked	Description
1.0	21/06/2022	IA	RS	Internal draft
1.1	24/08/2022	IA	RS	Application copy

# CONTENTS

DOCUMENT HISTORY: ..... I  
CONTENTS ..... II  
LIST OF APPENDICES: ..... III  
1 INTRODUCTION ..... 1  
2 APPLICATION PROPOSALS ..... 2  
3 DOCUMENTATION AND FEES ..... 3

## **List of Appendices:**

### **Appendix I - Drawings**

Drawing No. 1940-008-00 – Permit Boundary Changes

Drawing No. 1940-008-01 – Site Location Map

Drawing No. 1940-008-02 – Permit Boundary Plan

Drawing No. 1940-008-03 – Site Layout Schematic

Drawing No. 1940-008-04 – Site Layout Plan (Main Facility)

Drawing No. 1940-008-05 – Site Layout Plan (Inert & Excavation Facility)

Drawing No. 1940-008-06 – Receptor Plan

# **1 Introduction**

- 1.1 This Non-Technical Summary (NTS) accompanies a Consolidation application, Normal Variation application & new bespoke permit activity application on behalf of Redditch Skip Hire Ltd (the operator).
- 1.2 The site is situated at Weights Farm, Weights Lane, Redditch, Worcestershire, B97 6RG.
- 1.3 The site is separated into different facilities i.e. 'Main Facility' and 'Inert & Excavation Area' as shown on Drawing No. 1940-008-03. The sites are permitted to accept, store and treat household, industrial and commercial (HIC) and Construction, Demolition & Excavation (CDE) wastes. Please refer to Drawing Nos. 1940-008-04 & 05 for detailed operation layouts of each facility type.

## **2 Application proposals**

2.1 The operator is applying for the following:

- Minor variation to extend the permitted boundary as detailed on Drawing No. 1940-008-00, 02 & 03;
- Consolidation and variation of the current SR2015 No.24 & SR2008 No.3 to a bespoke permit with the addition of a drying activity;
- Addition of a new physical treatment activity to allow for the washing of aggregate and soils; and,
- Addition of EWC code 19 12 12 with the description of: *“other wastes (including mixtures of materials) from mechanical treatment of wastes other than those mentioned in 19 12 11”*.

2.2 All application drawings are shown in Appendix I of this document.

### **3 Documentation and fees**

3.1 This application constitutes various application types which have been detailed in table 3.1 below.

**Table 3.1 – Base Application Fee Table**

Charging Scheme Ref	Charging Scheme Ref & Description	Type of application (Ref)	Fee
1.16.6	Household, commercial and industrial waste transfer station.	Normal Variation	<b>£4,588</b>
1.16.12	Physical treatment facility	Normal Variation	<b>£3,965</b>
1.16.12	Physical treatment facility	New Bespoke activity	<b>£7,930</b>

3.2 In addition to the above, the operator will be submitting additional documentation and the following table sets out the additional charges which is consistent with the pre-application advice provided by the Environment Agency.

**Table 3.2 – Additional Application Fee Table**

General	Consideration	Document & Reference	Fee
Dust Management Plan	Required due to permitted activities	1940-008-C	<b>£1,241</b>
Noise Assessment / Management Plan	Required due to permitted activities	1940-006_A	<b>£1,246</b>

3.3 Based on the above, the total fee payable to the Environment Agency on submission will be **£18,970**

3.4 The table overleaf summarises the forms/documents required for this type of variation.

**Table 3.3 – Application Form Reference Table**

<b>Application Form</b>	<b>Question Ref</b>	<b>Page No.</b>	<b>Document Ref</b>
Part A	5C	2	2231_Directors_Info
Part C2	2B and Table 1	2	1940-008-C (Non-Technical Summary)
Part C2	3	4	1940-008-G (Technical Competence)
Part C2	3D	5	1940-008-A_EMS_SUM (Environmental Management System Summary)
Part C2	5A & 5B	6	1940-008-02 & 1940-008-03
Part C2	5C	6	1940-008-C
Part C2	5E	6	008-1940-B (Fire Prevention Plan)
Part C2	6	7	1940-008-D (Environmental Risk Assessment)
Part C4	3B	6	1940-008-D



# Appendix I

## Application Drawings


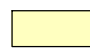


**NOTES**

Drawing for indication only. Reproduced with the permission of the controller of H.M.S.O. Crown copyright licence No. 100022432. This drawing is copyright and property of Oaktree Environmental Ltd.


**REVISION HISTORY**

Rev:	Date:	Init:	Description:
-	20.06.22	RS	Initial drawing

**KEY:**

-  New consolidated and extended permit boundary
-  Area currently covered by SR2008 No3 permit for household, commercial and industrial waste transfer and treatment (EPR/GP3998CK)
-  Area currently covered by SR2015 No24 permit for wood processing (EPR/GB3108GG)
-  Area into which it is proposed the permit boundary be extended.

**Oaktree Environmental Ltd**  
Waste, Planning and Environmental Consultants

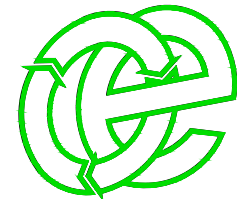

**DRAWING TITLE**  
PERMIT BOUNDARY CHANGES

**CLIENT**  
Redditch Skip Hire Ltd

**PROJECT/SITE**  
Weights Farm, Weights Lane, Redditch,  
Worcestershire, B97 6RG



<b>SCALE @ A4</b> 1:2,500	<b>CLIENT NO</b> 1940	<b>JOB NO</b> 008
------------------------------	--------------------------	----------------------

<b>DRAWING NUMBER</b> 1940-008-00	<b>REV</b> -	<b>STATUS</b> Issued
--------------------------------------	-----------------	-------------------------


<b>DRAWN BY</b> RS	<b>CHECKED</b> RS	<b>DATE</b> 20.06.22
-----------------------	----------------------	-------------------------

Lime House, Road Two, Winsford, Cheshire, CW7 3QZ  
t: 01606 558833 | e: sales@oaktree-environmental.co.uk



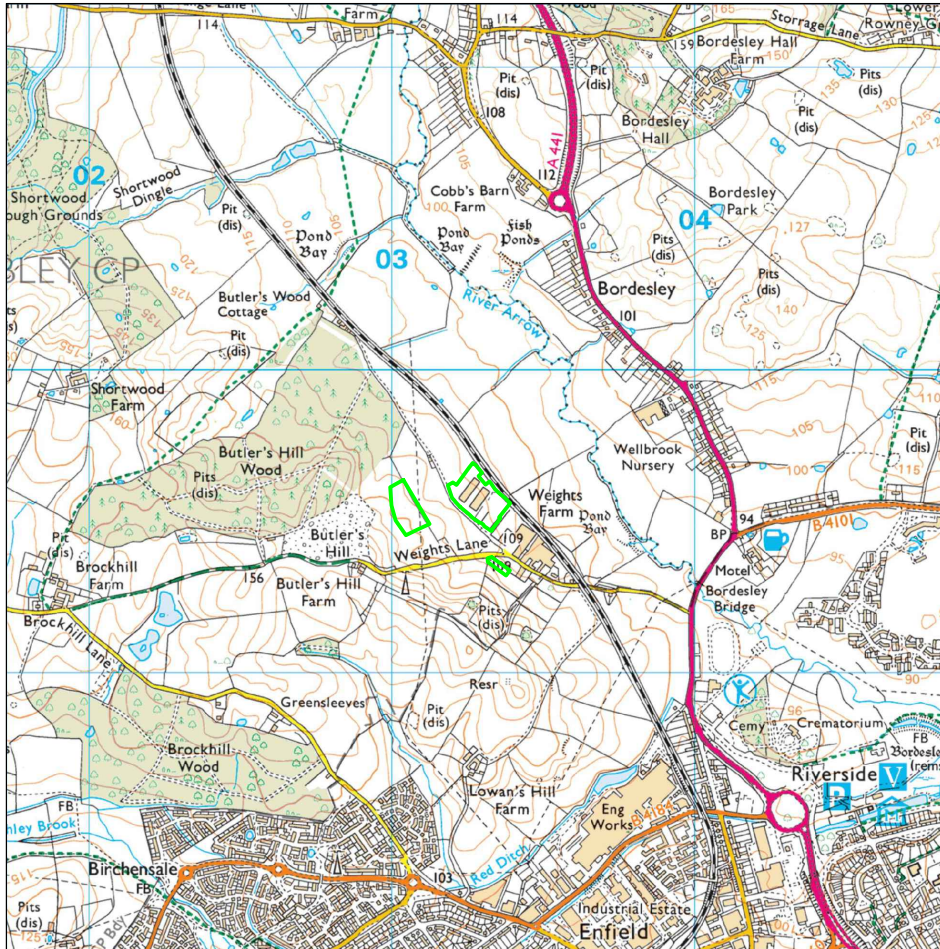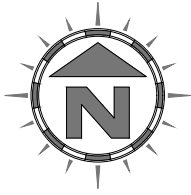

Scale Bar (1:25,000)

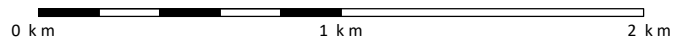

**NOTES**

Drawing for indication only. Reproduced with the permission of the controller of H.M.S.O. Crown copyright licence No. 100022432. This drawing is copyright and property of Oaktree Environmental Ltd.


**REVISION HISTORY**

Rev:	Date:	Init:	Description:
-	20.06.22	RS	Initial drawing

**KEY:**

— Permit boundary

*Oaktree Environmental Ltd*  
Waste, Planning and Environmental Consultants

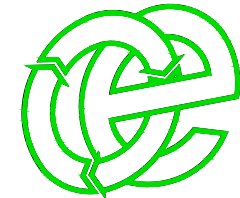

**DRAWING TITLE**  
SITE LOCATION MAP

**CLIENT**  
Redditch Skip Hire Ltd

**PROJECT/SITE**  
Weights Farm, Weights Lane, Redditch,  
Worcestershire, B97 6RG

SCALE @ A4	CLIENT NO	JOB NO
1:25,000	1940	008

DRAWING NUMBER	REV	STATUS
1940-008-01	-	Issued

DRAWN BY	CHECKED	DATE
RS	RS	20.06.22

Lime House, Road Two, Winsford, Cheshire, CW7 3QZ  
t: 01606 558833 | e: sales@oaktree-environmental.co.uk


**NOTES**

Drawing for indication only. Reproduced with the permission of the controller of H.M.S.O. Crown copyright licence No. 100022432. This drawing is copyright and property of Oaktree Environmental Ltd.


**REVISION HISTORY**

Rev:	Date:	Init:	Description:
-	20.06.22	RS	Initial drawing

**KEY:**

 Permit boundary

**Oaktree Environmental Ltd**  
Waste, Planning and Environmental Consultants

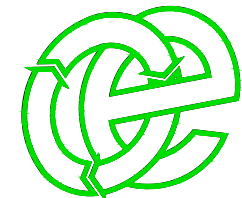

**DRAWING TITLE**  
PERMIT BOUNDARY PLAN

**CLIENT**  
Redditch Skip Hire Ltd



**PROJECT/SITE**  
Weights Farm, Weights Lane, Redditch,  
Worcestershire, B97 6RG

<b>SCALE @ A4</b> 1:2,500	<b>CLIENT NO</b> 1940	<b>JOB NO</b> 008
------------------------------	--------------------------	----------------------

<b>DRAWING NUMBER</b> 1940-008-02	<b>REV</b> -	<b>STATUS</b> Issued
--------------------------------------	-----------------	-------------------------

<b>DRAWN BY</b> RS	<b>CHECKED</b> RS	<b>DATE</b> 20.06.22
-----------------------	----------------------	-------------------------

Lime House, Road Two, Winsford, Cheshire, CW7 3QZ  
t: 01606 558833 | e: sales@oaktree-environmental.co.uk

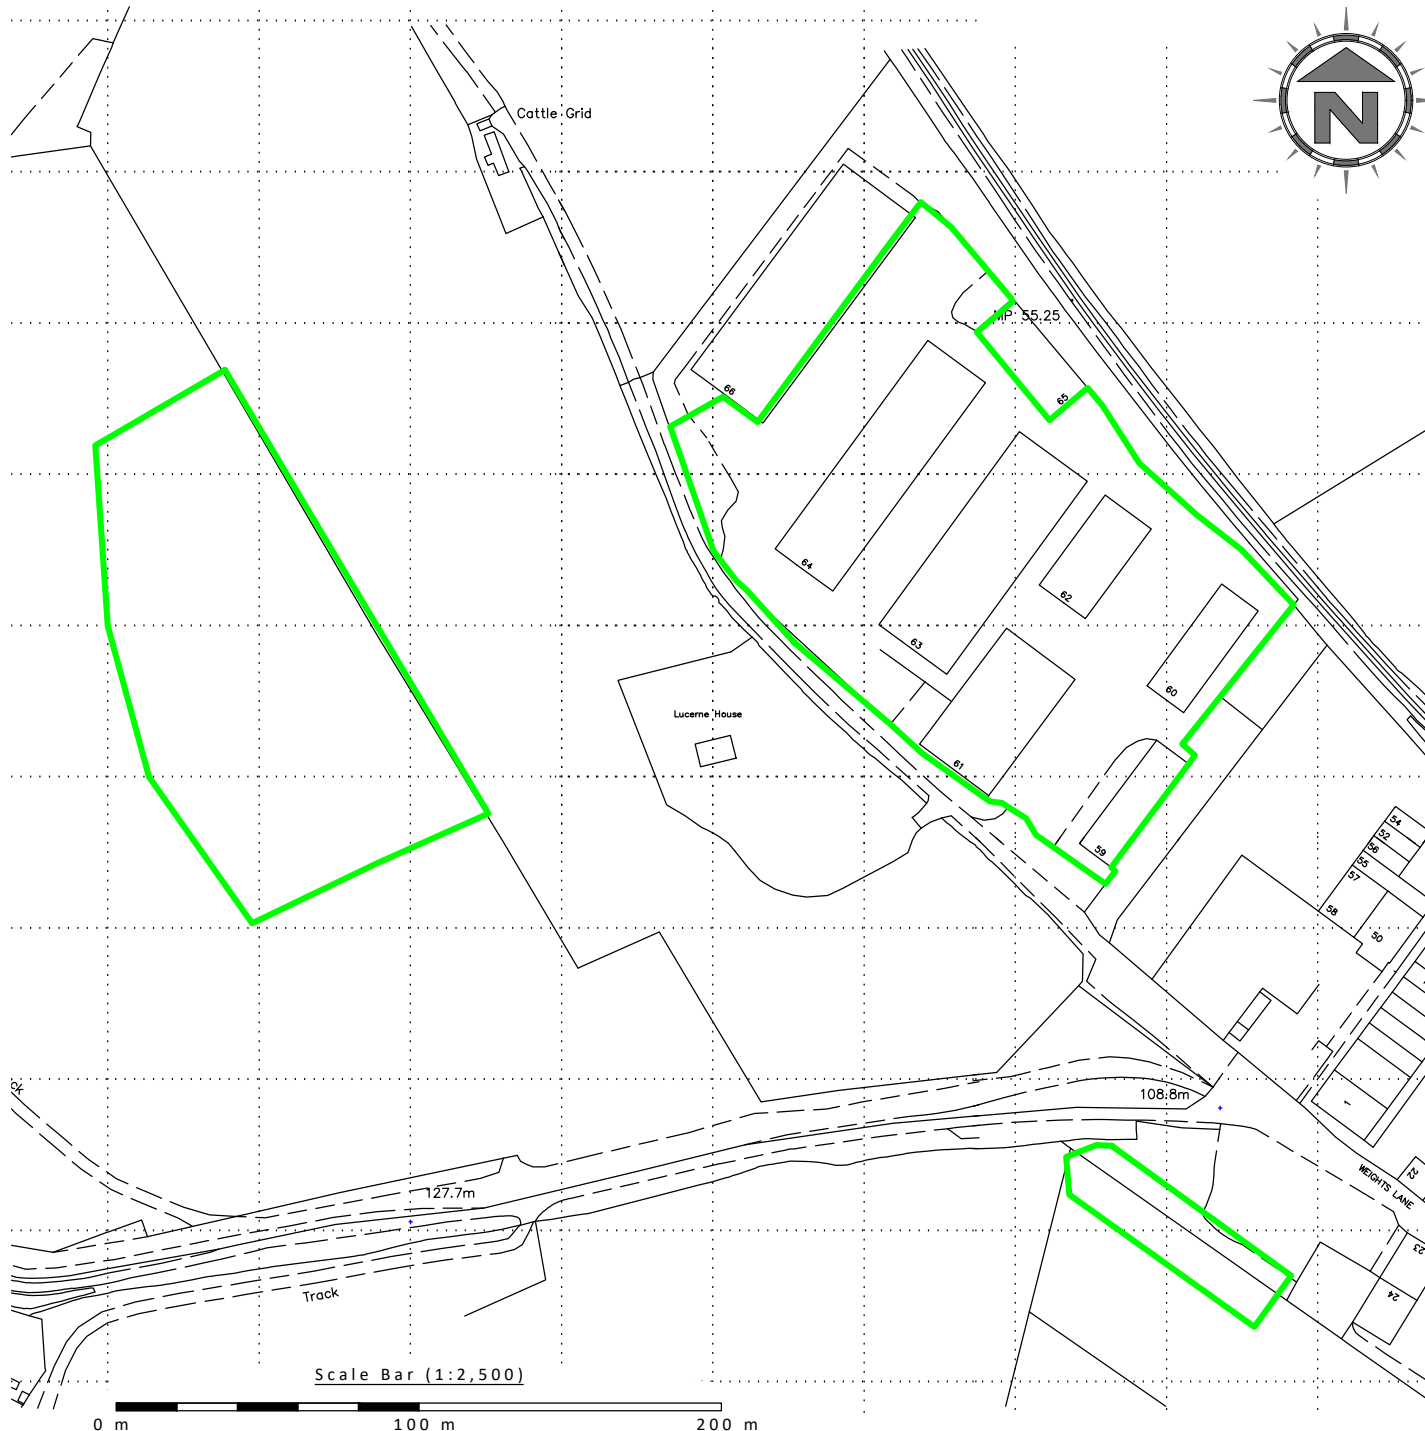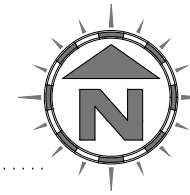

**NOTES**

Drawing for indication only. Reproduced with the permission of the controller of H.M.S.O. Crown copyright licence No. 100022432. This drawing is copyright and property of Oaktree Environmental Ltd.


**REVISION HISTORY**

Rev:	Date:	Init:	Description:
-	20.06.22	RS	Initial drawing

**KEY:**

— Permit boundary

**Oaktree Environmental Ltd**  
Waste, Planning and Environmental Consultants

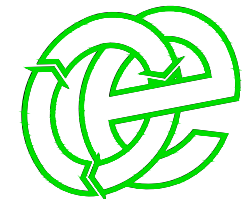

**DRAWING TITLE**  
LAYOUT SCHEMATIC

**CLIENT**  
Redditch Skip Hire Ltd


**PROJECT/SITE**  
Weights Farm, Weights Lane, Redditch,  
Worcestershire, B97 6RG


<b>SCALE @ A4</b> 1:2,500	<b>CLIENT NO</b> 1940	<b>JOB NO</b> 008
------------------------------	--------------------------	----------------------

<b>DRAWING NUMBER</b> 1940-008-03	<b>REV</b> -	<b>STATUS</b> Issued
--------------------------------------	-----------------	-------------------------

<b>DRAWN BY</b> RS	<b>CHECKED</b> RS	<b>DATE</b> 20.06.22
-----------------------	----------------------	-------------------------

Lime House, Road Two, Winsford, Cheshire, CW7 3QZ  
t: 01606 558833 | e: sales@oaktree-environmental.co.uk

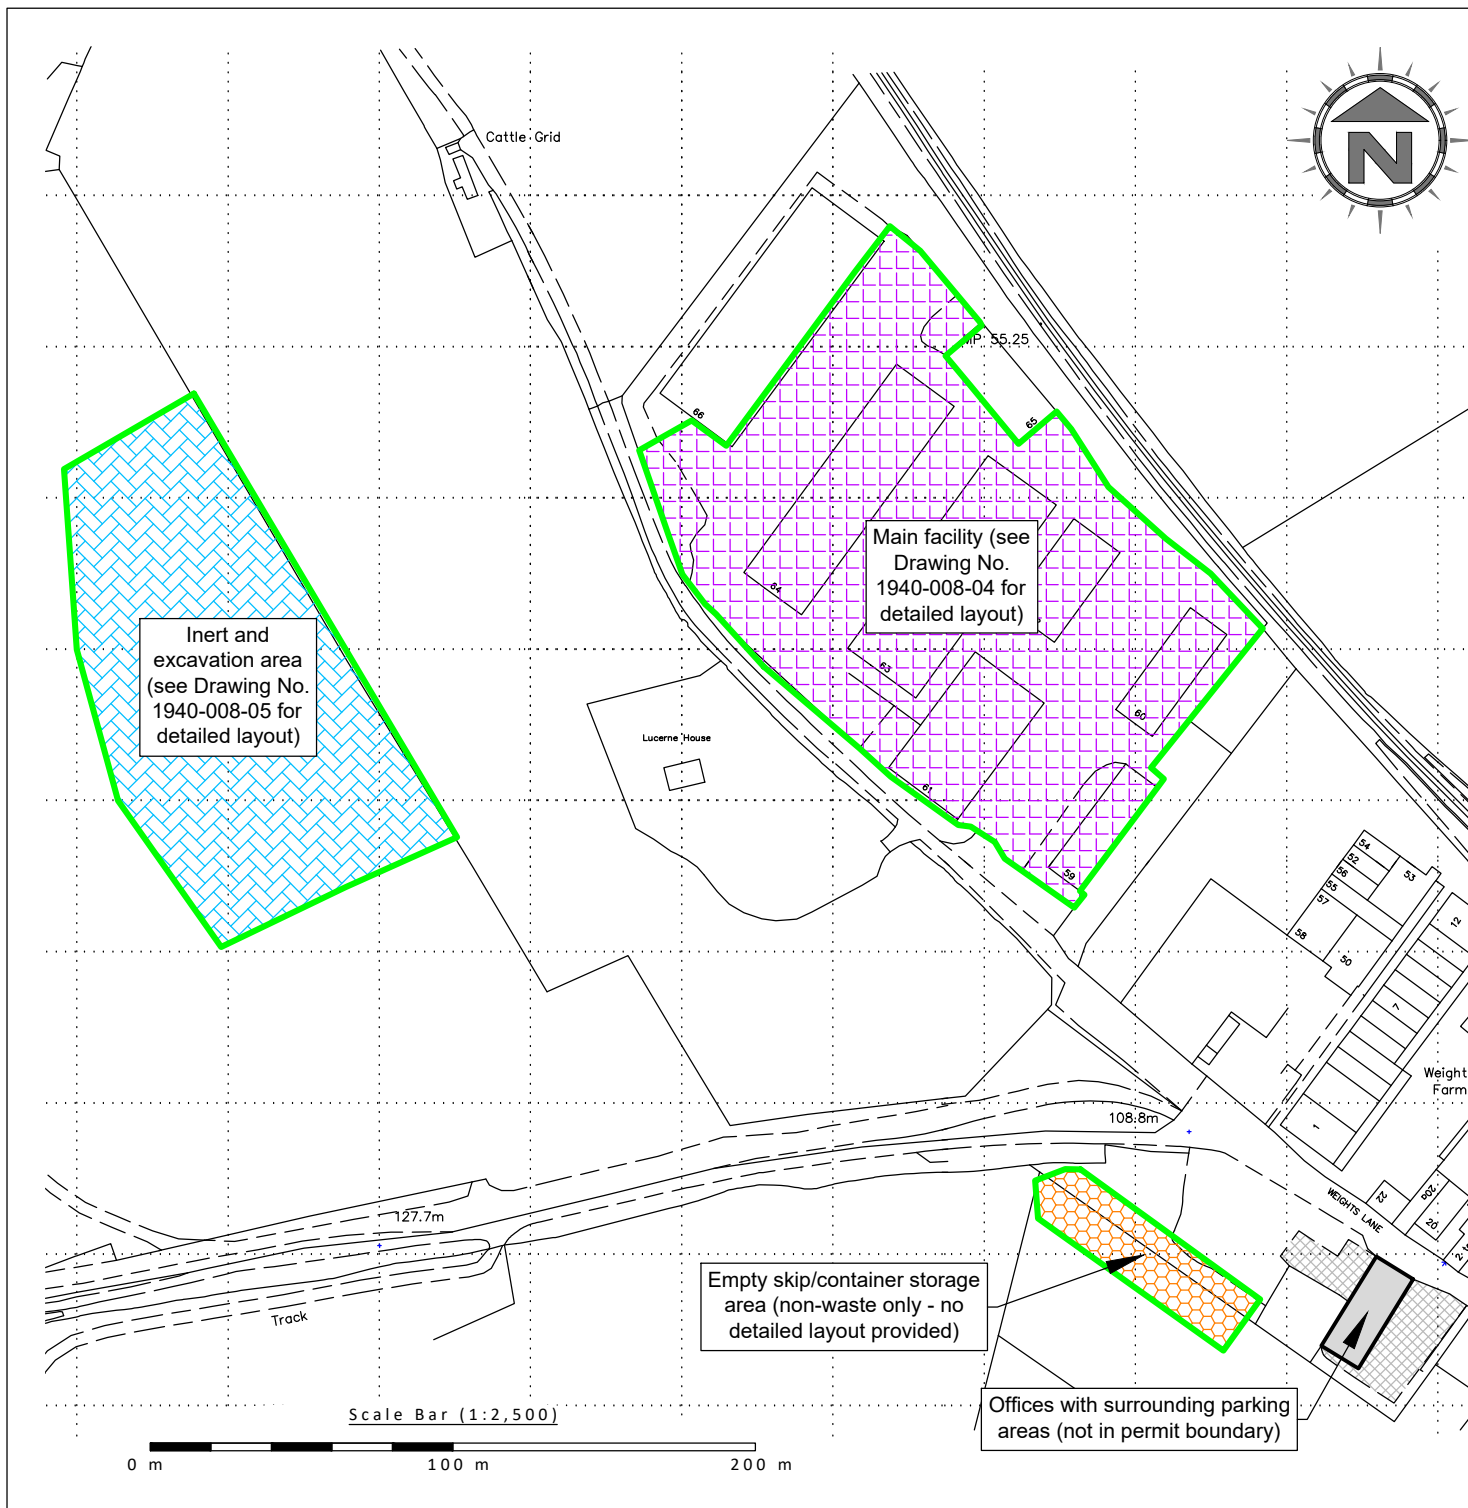

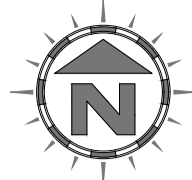


**NOTES**  
 Drawing for indication only. Reproduced with the permission of the controller of H.M.S.O. Crown copyright licence No. 100022432. This drawing is copyright and property of Oaktree Environmental Ltd.

REVISION HISTORY			
Rev:	Date:	Init:	Description:
-	20.06.22	RS	Initial drawing

- KEY:**
- Permit boundary (partial)
  - Sealed buildings
  - Concreted areas
  - Enveloped concreted external yard area draining to existing ditch via a series of existing silt traps with a full retention separator
  - Stone surface (free-draining)
  - Ancillary buildings (offices, etc.) and surrounding non-waste uses
  - Unsurfaced areas
  - Quarantine areas (with 6m buffer zone)
  - Water source for fire suppression
  - Spill kit
  - Fire fighting equipment (extinguishers, etc.)
  - Fire alarm
  - Access routes for emergency vehicles
  - Surface drainage (yard water)
  - Surface drainage (roof water)
  - Surface drainage (combined yard and roof water)
  - Foul drainage
  - Fall direction arrows (all yard areas)
  - Rain water downpipe
  - G Gully (silt trap)
  - INT Location of 39,000 litre full retention separator (interceptor)
  - Manholes (x4) to be plugged / shut-off in event of a fire for surface water drainage containment



**Oaktree Environmental Ltd**  
 Waste, Planning and Environmental Consultants

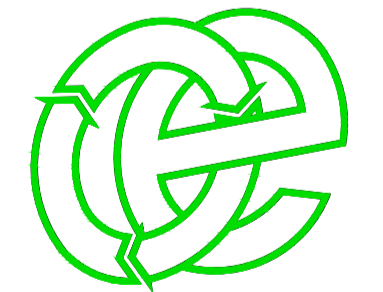

**DRAWING TITLE**  
 SITE LAYOUT PLAN (MAIN FACILITY)

**CLIENT**  
 Redditch Skip Hire Ltd


**PROJECT/SITE**  
 Weights Farm, Weights Lane, Redditch

<b>SCALE @ A1</b> 1:500	<b>CLIENT NO</b> 1940	<b>JOB NO</b> 008
----------------------------	--------------------------	----------------------

<b>DRAWING NUMBER</b> 1940-008-04	<b>REV</b> -	<b>STATUS</b> Issued
--------------------------------------	-----------------	-------------------------


<b>DRAWN BY</b> RS	<b>CHECKED</b> RS	<b>DATE</b> 20.06.22
-----------------------	----------------------	-------------------------

Lime House, Road Two, Winsford, Cheshire, CW7 3QZ  
 t: 01606 558333 | e: sales@oaktree-environmental.co.uk

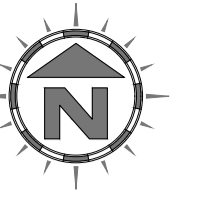

CONSENTED LANDFILL


FIELD

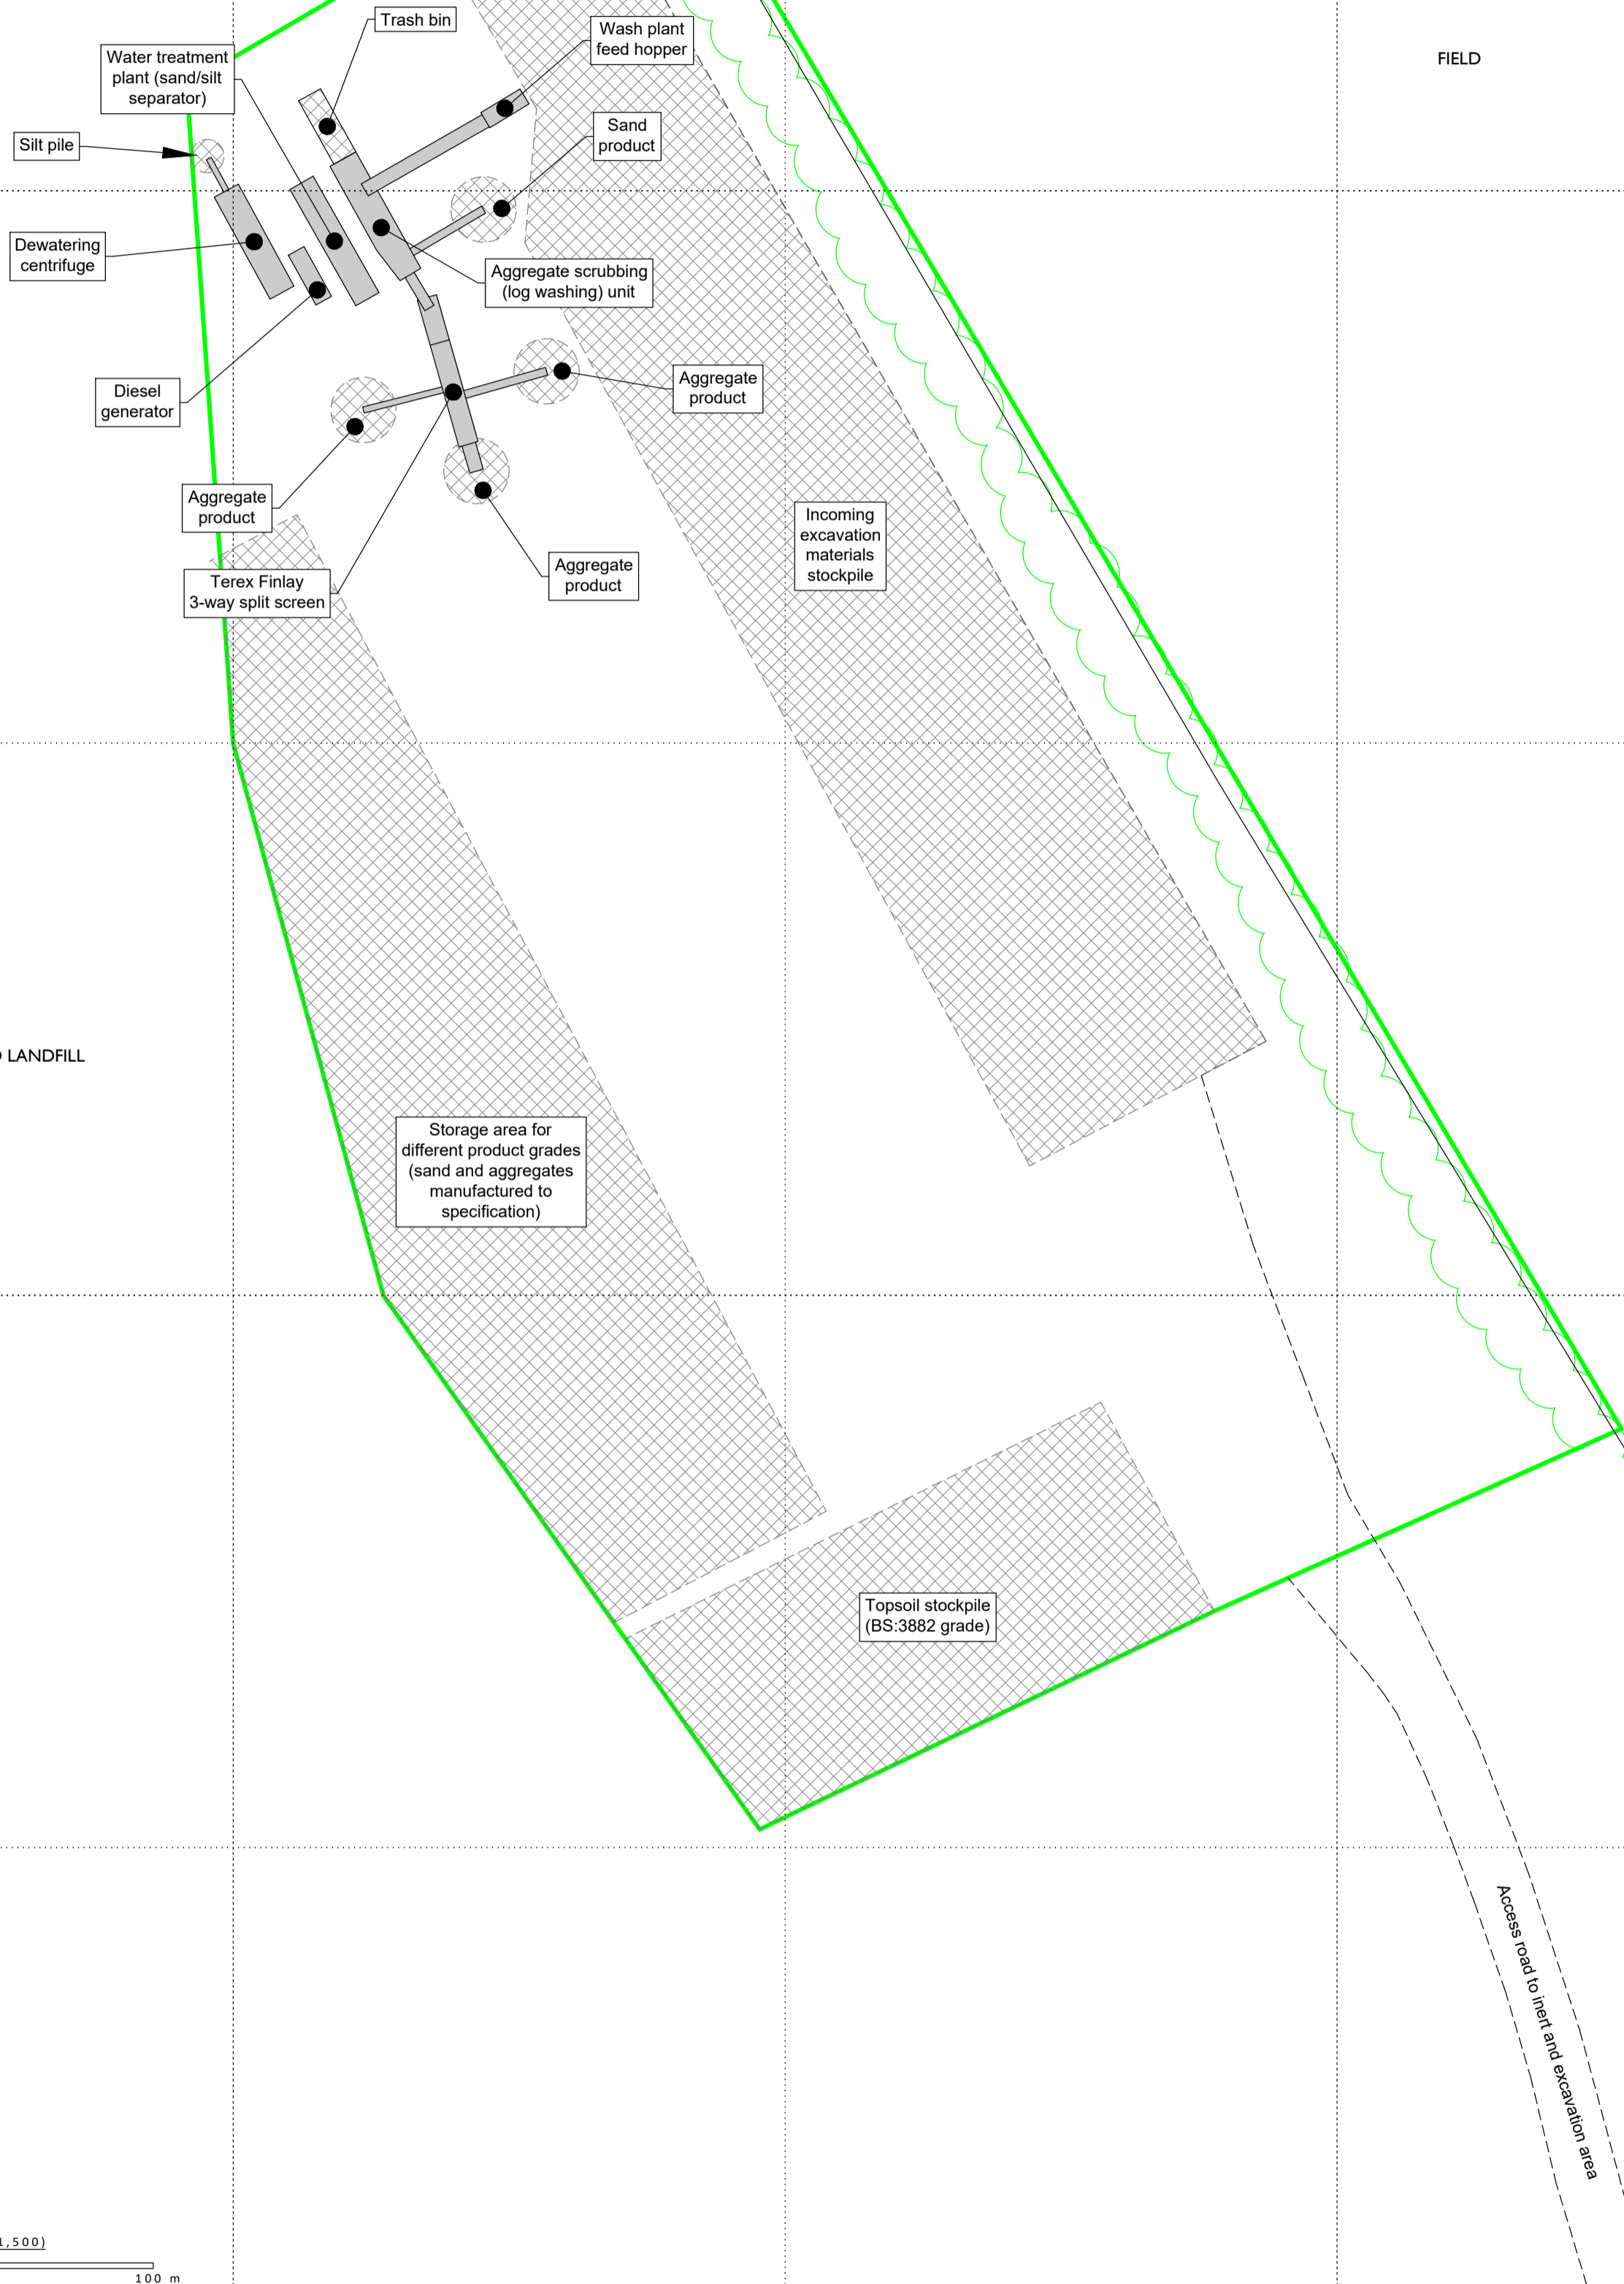

Scale Bar (1:1,500)

0 m 50 m 100 m

**Oaktree Environmental Ltd**  
Waste, Planning and Environmental Consultants

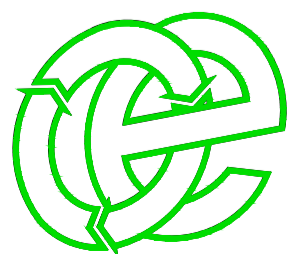

Lime House, Road Two, Winsford, Cheshire, CW7 3QZ  
t: 01606 558833 | e: sales@oaktree-environmental.co.uk

**DRAWING TITLE**  
SITE LAYOUT PLAN (INERT & EXCAVATION)

**CLIENT**  
Redditch Skip Hire Ltd

**PROJECT/SITE**  
Weights Farm, Weights Lane, Redditch

**SCALE @ A2** 1:500      **CLIENT NO** 1940      **JOB NO** 008

**DRAWING NUMBER** 1940-008-05      **REV** -      **STATUS** Issued


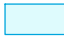







**DRAWN BY** RS      **CHECKED** RS      **DATE** 16.05.22




**NOTES**  
Drawing for indication only. Reproduced with the permission of the controller of H.M.S.O. Crown copyright licence No. 100022432. This drawing is copyright and property of Oaktree Environmental Ltd.

**REVISION HISTORY**


Rev:	Date:	Init:	Description:
-	16.05.22	RS	Initial drawing

**KEY:**

 -  Permit boundary
-  Surface water body (river / stream / pond / pool / lake)
-  Residential property / workplace (includes agricultural buildings and outhouses)
-  Woodland habitats
-  Fire hydrant in vicinity of site
-  Residential blocks
-  Class A roads
-  Class B roads
-  Class C roads

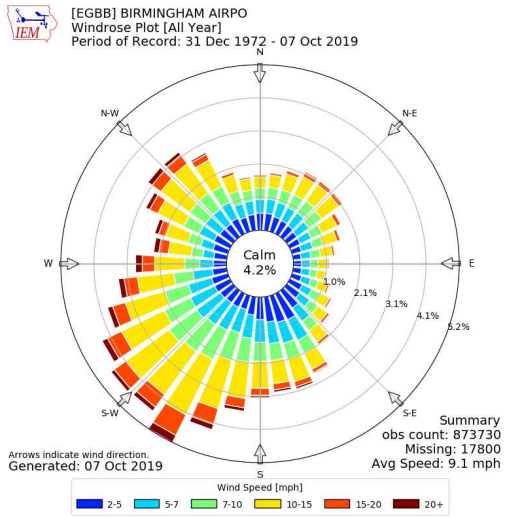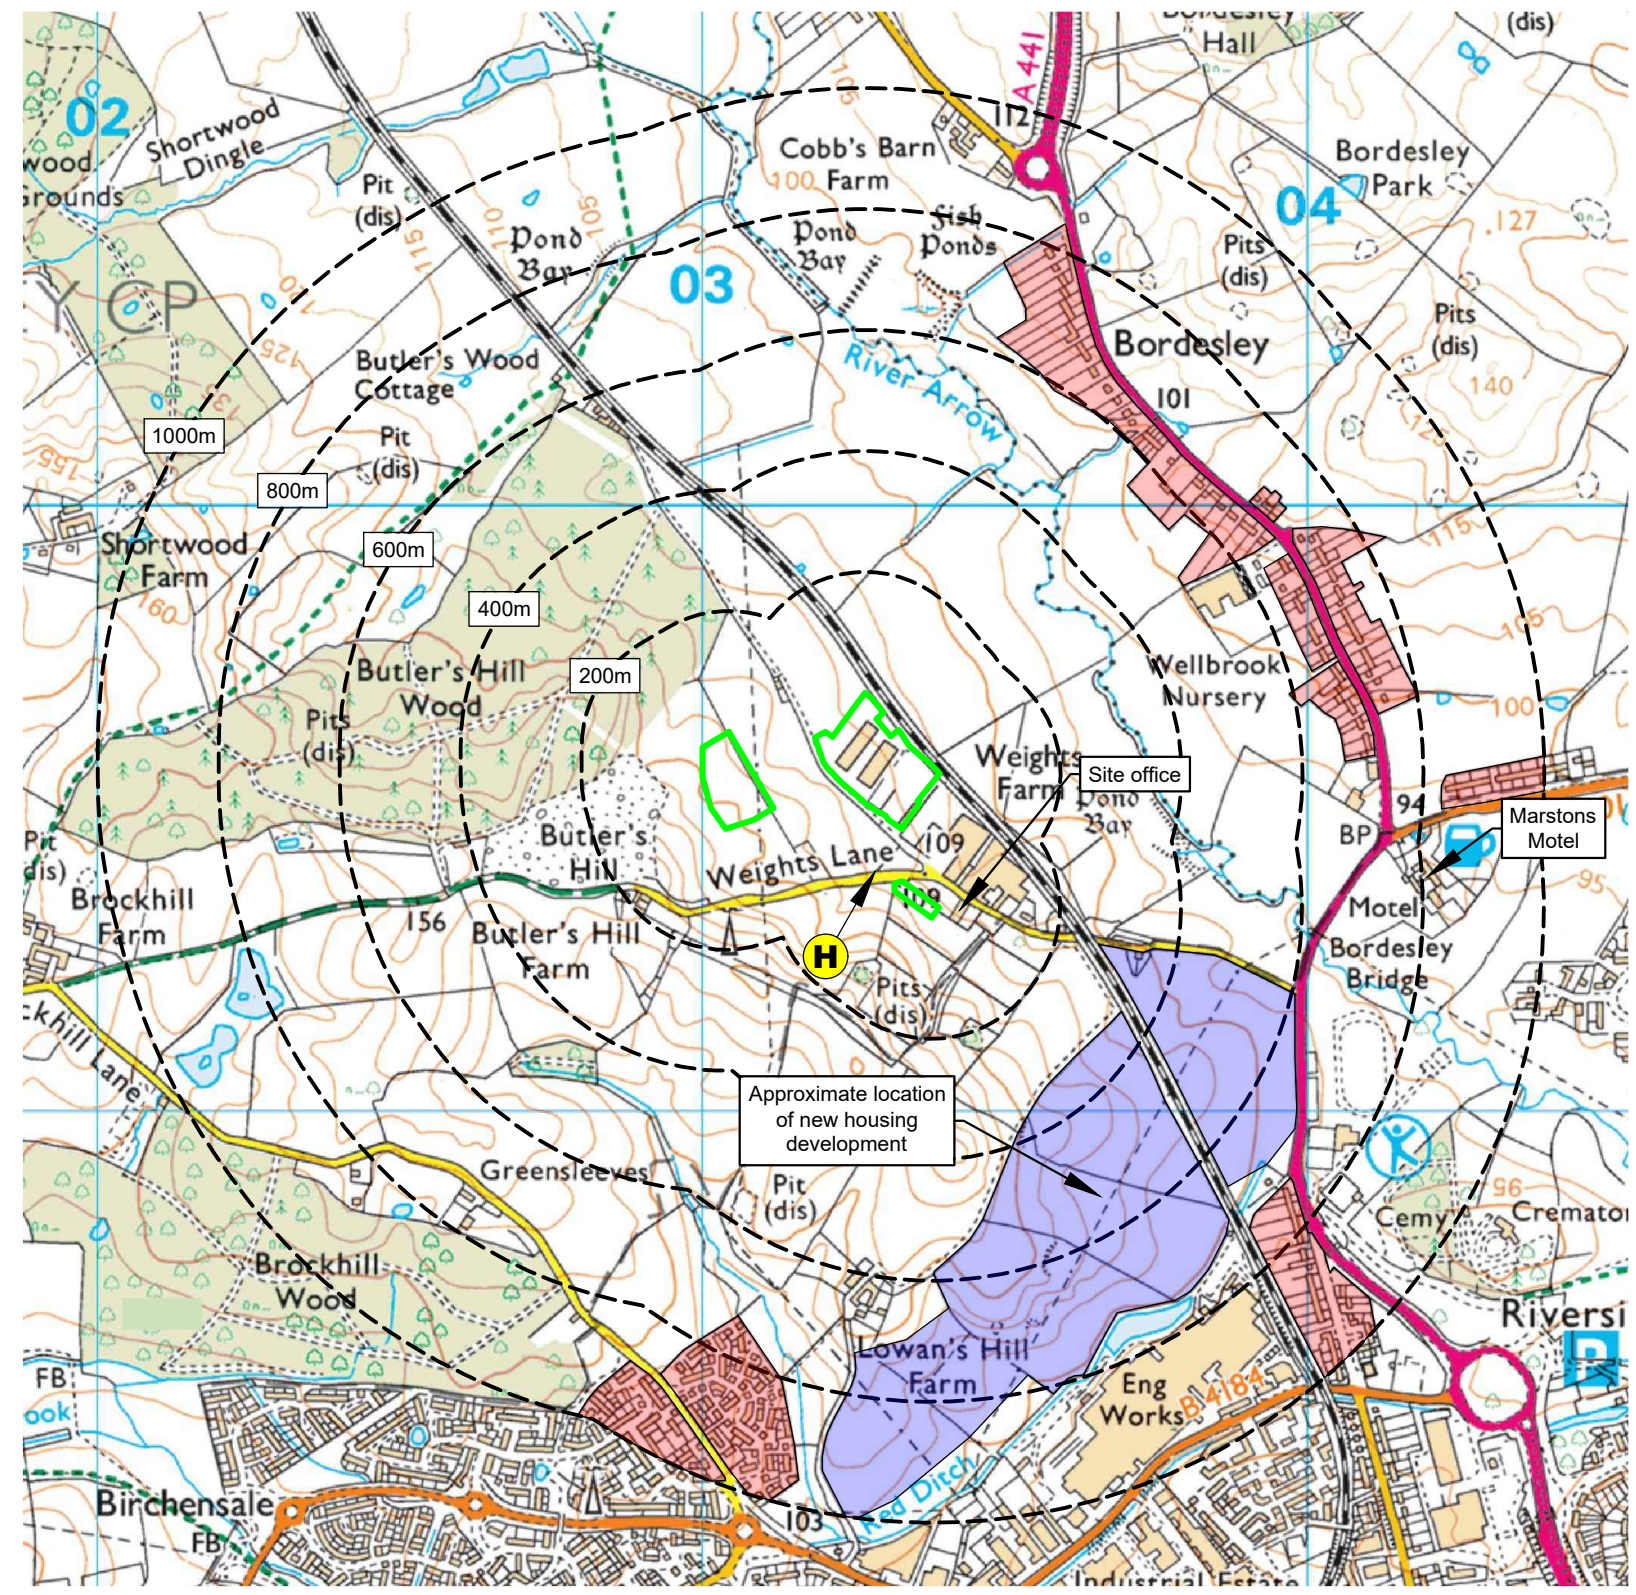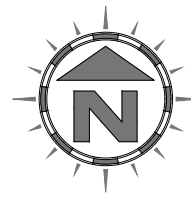

Compass Wind Rose for Birmingham Airport (EGBB) Period 1972-2019  
- source: Iowa State University

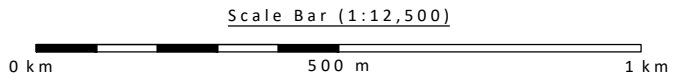


- NOTES**
1. Boundaries are shown indicatively.
  2. Wind rose data shows the prevailing wind direction to be South-Westerly.
  3. The grid reference for the approximate centre of the site is SP 03240 69624.

Drawing for indication only. Reproduced with the permission of the controller of H.M.S.O. Crown copyright licence No. 100022432. This drawing is copyright and property of Oaktree Environmental Ltd.

**REVISION HISTORY**

Rev:	Date:	Init:	Description:
-	20.06.22	RS	Initial drawing

**Oaktree Environmental Ltd**  
Waste, Planning and Environmental Consultants

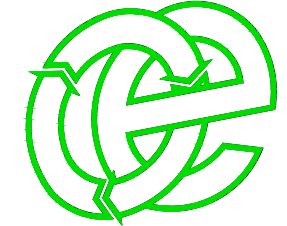

**DRAWING TITLE**  
RECEPTOR PLAN

**CLIENT**  
Redditch Skip Hire Ltd

**PROJECT/SITE**  
Weights Farm, Weights Lane, Redditch B97 6RG

<b>SCALE @ A3</b> 1:12,500	<b>CLIENT NO</b> 1940	<b>JOB NO</b> 008
-------------------------------	--------------------------	----------------------

<b>DRAWING NUMBER</b> 1940-008-06	<b>REV</b> -	<b>STATUS</b> Issued
--------------------------------------	-----------------	-------------------------

<b>DRAWN BY</b> RS	<b>CHECKED</b> RS	<b>DATE</b> 20.06.22
-----------------------	----------------------	-------------------------

Lime House, Road Two, Winsford, Cheshire, CW7 3QZ  
t: 01606 558833 | e: sales@oaktree-environmental.co.uk