


WWmap

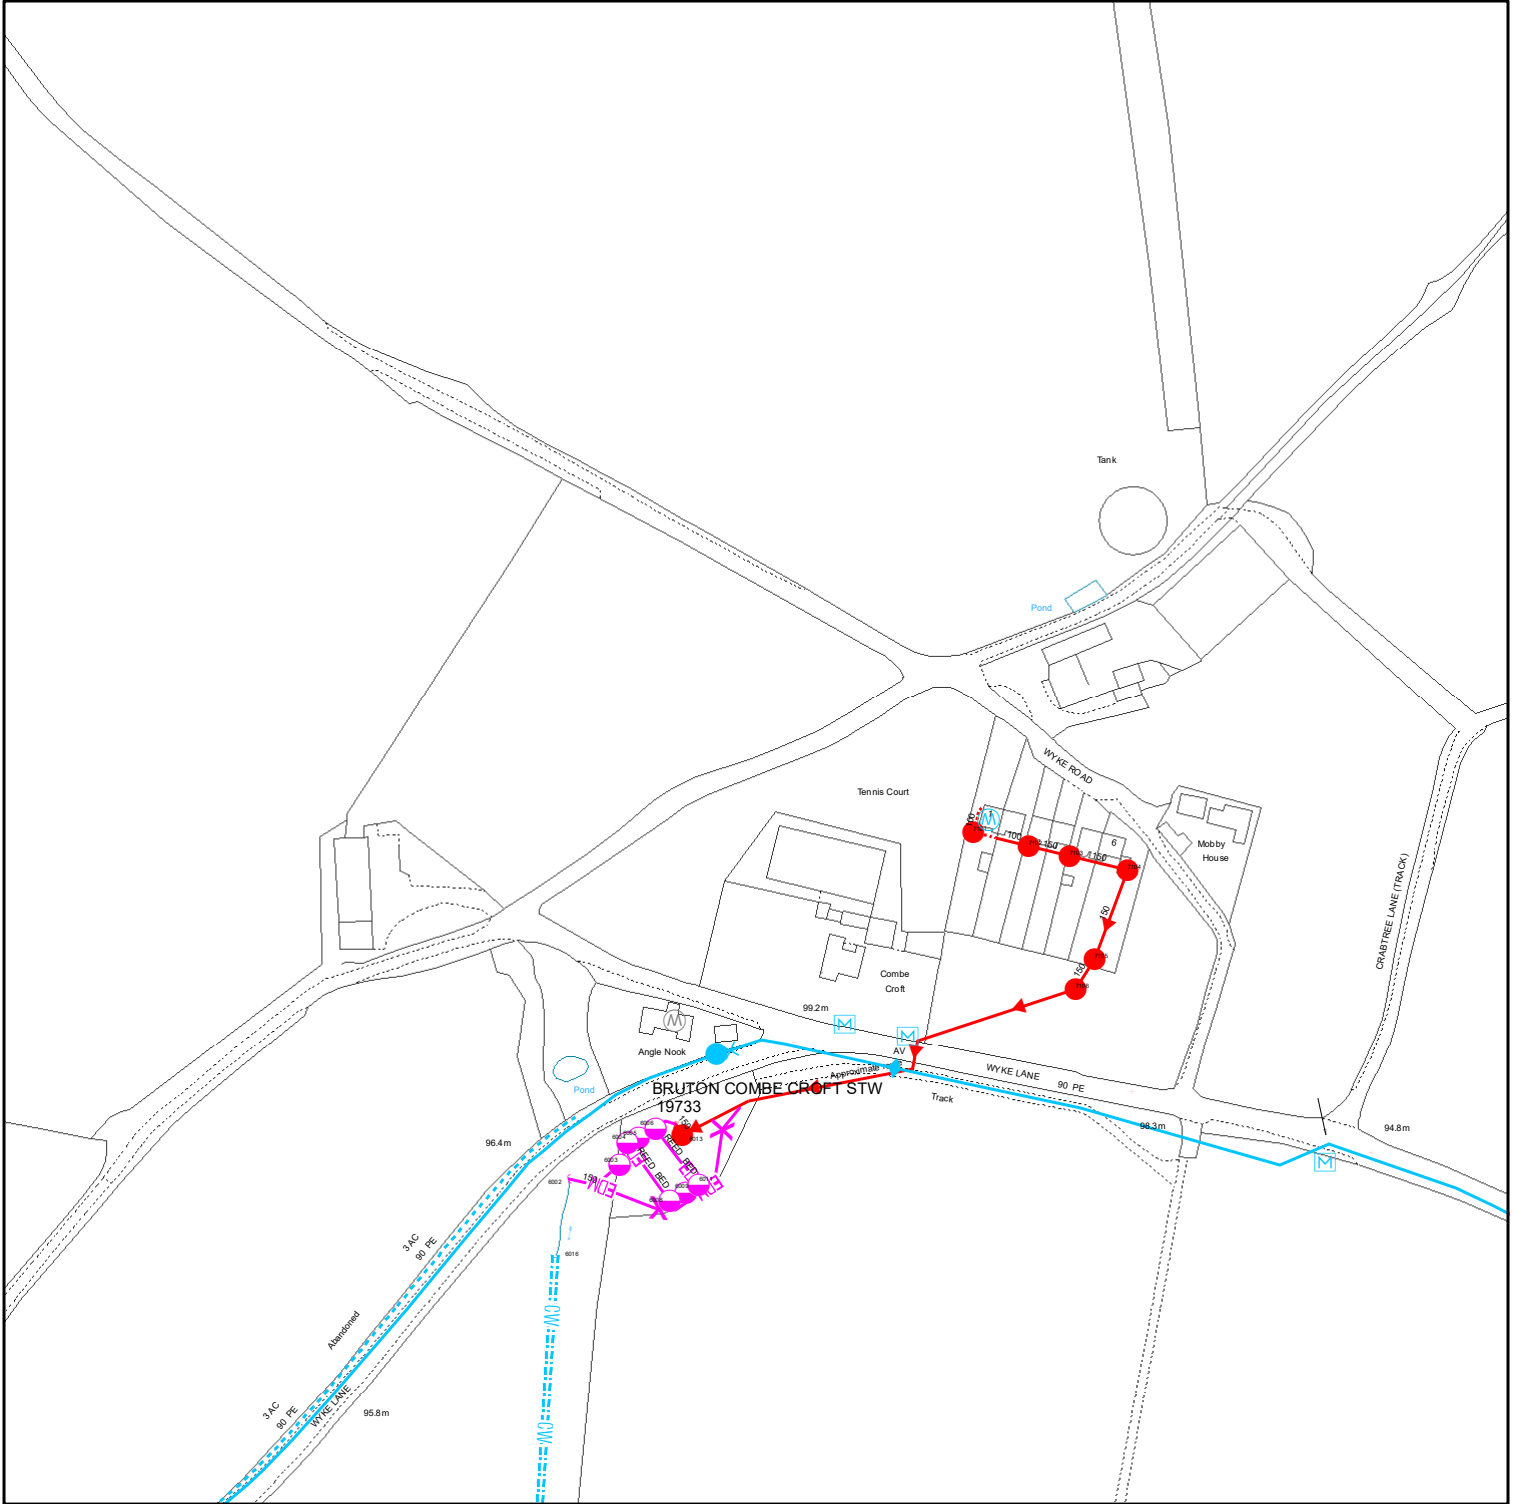

Reproduced from the Ordnance Survey map by permission on behalf of the Controller of Her Majesty's Stationery Office © Crown Copyright . Licence 100019539.

WATER MAINS	SEWERS	PUBLIC	PRIVATE	SECTION 104	OTHER WESSEX PIPES	NON-WESSEX / UNKNOWN
Distribution Main	Foul	Surface	Surface	Combined	Rising Mains	Private Rising Mains
Washout Main	Abandoned	Abandoned	Abandoned	Abandoned	Standby Rising Mains	Culverted Watercourse
Raw Water Main					EDM	Highway Drain
Abandoned Main					Overflow	Use Unknown
Private Main					Syphon	Status Unknown
SITES	STRUCTURES	OTHER STRUCTURES	OTHER STRUCTURES	OTHER STRUCTURES	OTHER STRUCTURES	OTHER STRUCTURES
Source	Manhole - Foul	Attenuation Tank	Storage Tank	Chamber	Tunnel	Interceptor
Reservoir	Manhole - Surface	Pumping Stn - Surface	Pumping Stn - Foul/Combined	Gully	Vent Column	Rodding Eye
Pump	Manhole - Combined	Catchpit	Soakaway	Non Return Valve	Washout	Air Valve
Treatment Works	Outfall	Inlet	Lamphole	Bifurcation - Foul	Bifurcation - Surface	Bifurcation - Combined
Valve - Open	Valve - Closed	Fire Hydrant	Pressure Reducing Valve	Meter		

Colours generally indicate the use of the sewer/drain (i.e Red - Foul, Dark Blue - Surface, Magenta - Combined/Dual Use, Light Green - Highway Drain, Mid Green - Overflow) styles of line are shown on the key in sample/typical colours.

Information in this plan is provided for identification purposes only. No warranty as to accuracy is given or implied. The precise route of pipe work may not exactly match that shown. Wessex Water does not accept liability for inaccuracies. Sewers and lateral drains adopted by Wessex Water under the Water Industry (Schemes for Adoption of Private Sewers) Regulations 2011 are to be plotted over time and may not yet be shown. In carrying out any works, you accept liability for the cost of any repairs to Wessex Water apparatus damaged as a result of your works. You are advised to commence excavations using hand tools only. Mechanical digging equipment should not be used until pipe work has been precisely located. If you are considering any form of building works and pipe work is shown within the boundary of your property or a property to be purchased (or very close by) a surveyor should plot its exact position prior to commencing works or purchase. Building over or near Wessex Water's apparatus is not normally permitted.

Date: 02/02/2022, 18:07:41

Scale: 1:2,500

Centre: 366,672, 135,182