


WWmap

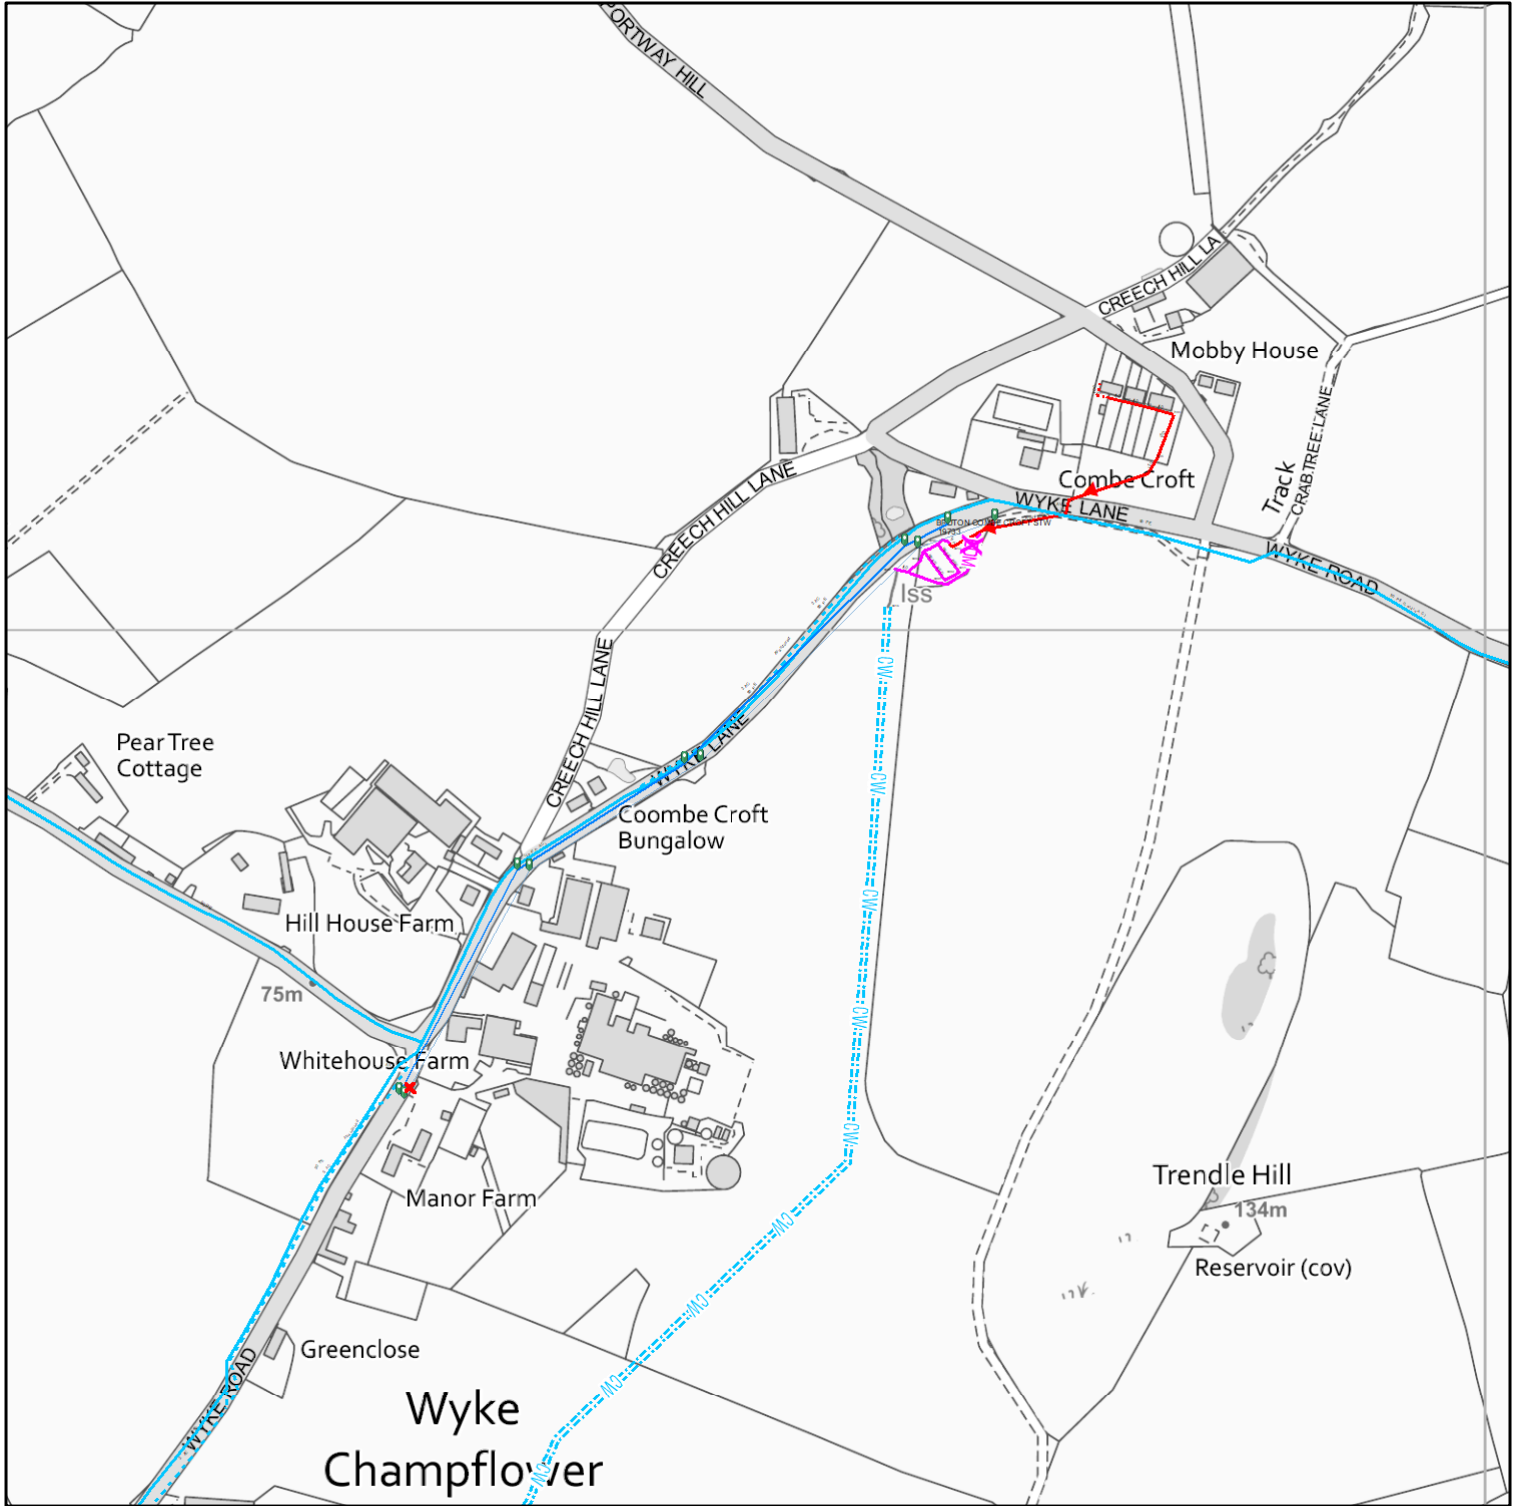

Reproduced from the Ordnance Survey map by permission on behalf of the Controller of Her Majesty's Stationery Office © Crown Copyright . Licence 100019539.

WATER MAINS	SEWERS	PUBLIC PRIVATE SECTION 104	OTHER WESSEX PIPES	NON-WESSEX / UNKNOWN
Distribution Main	Foul	Public	Rising Mains	Private Rising Mains
Washout Main	Surface	Private	Standby Rising Mains	Culverted Watercourse
Raw Water Main	Combined	Section 104	EDM	Highway Drain
Abandoned Main	Abandoned	Public	Overflow	Use Unknown
Private Main		Private	Syphon	Status Unknown
SITES	STRUCTURES			
Source	Manhole - Foul	Pumping Station - Surface		Attenuation Tank
Reservoir	Manhole - Surface	Pumping Stn - Foul/Combined		Chamber
Pump	Manhole - Combined	Gully		Tunnel
Treatment Works	Outfall	Vent Column		Interceptor
FITTINGS	Inlet	Rodding Eye		
Valve - Open	Lamphole	Catchpit		
Valve - Closed	Bifurcation - Foul	Flushing Chamber		
Fire Hydrant	Bifurcation - Surface	Soakaway		
Pressure Reducing Valve	Bifurcation - Combined	Non Return Valve		
Meter	Combined Sewage Overflow	Washout		
		Air Valve		
		Hatch Box		

Colours generally indicate the use of the sewer/drain (i.e Red - Foul, Dark Blue - Surface, Magenta - Combined/Dual Use, Light Green - Highway Drain, Mid Green - Overflow) styles of line are shown on the key in sample/typical colours.

Information in this plan is provided for identification purposes only. No warranty as to accuracy is given or implied. The precise route of pipe work may not exactly match that shown. Wessex Water does not accept liability for inaccuracies. Sewers and lateral drains adopted by Wessex Water under the Water Industry (Schemes for Adoption of Private Sewers) Regulations 2011 are to be plotted over time and may not yet be shown. In carrying out any works, you accept liability for the cost of any repairs to Wessex Water apparatus damaged as a result of your works. You are advised to commence excavations using hand tools only. Mechanical digging equipment should not be used until pipe work has been precisely located. If you are considering any form of building works and pipe work is shown within the boundary of your property or a property to be purchased (or very close by) a surveyor should plot its exact position prior to commencing works or purchase. Building over or near Wessex Water's apparatus is not normally permitted.

Date: 02/02/2022, 17:18:07
Scale: 1:5,000
Centre: 366,520, 134,917