


Farmyard Plan—Yarrow Hey

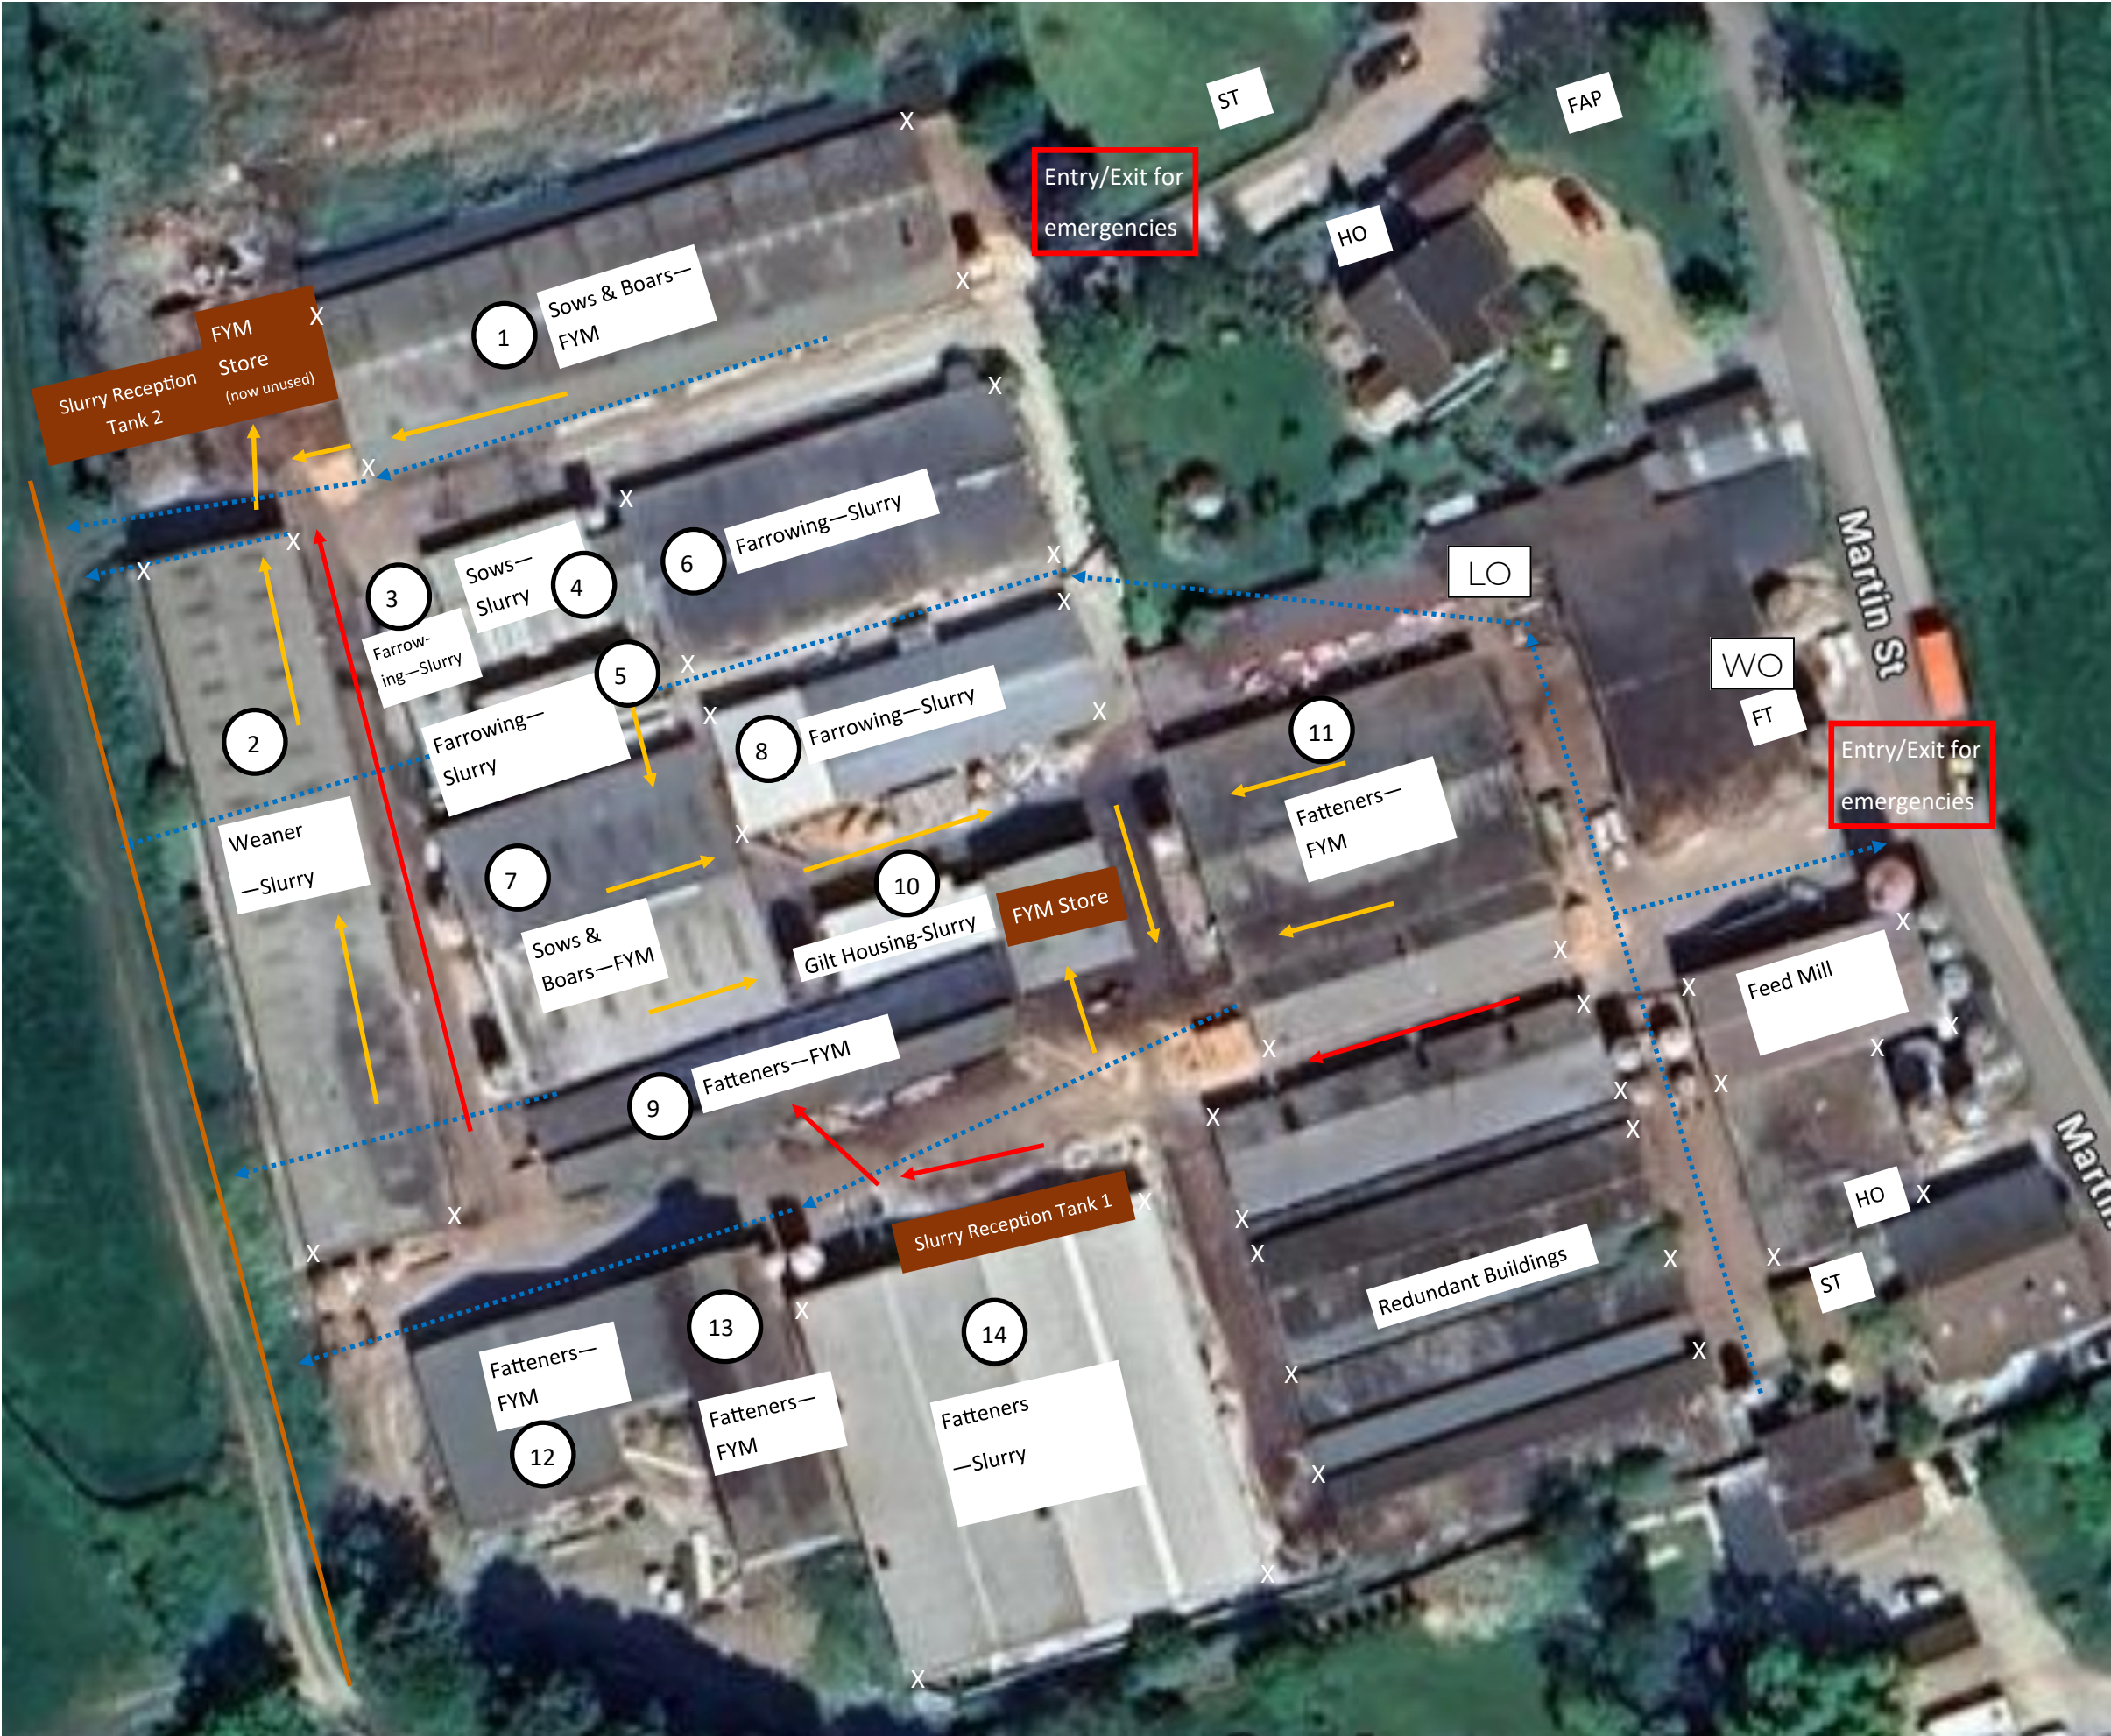

- Slurry Scrape Direction
- Clean Water Drain
- Slurry run-off flow direction
- ST Septic Tank
- HO Household Oil
- FT Fuel Tank
- FAP Fire Assembly Point
- WO Waste Oil
- LO Lubricant Oil
- Ditch

Key for Housing/slurry:

- 1 = FYM
- 2 = Slurry store ; 55m x 12m x 1.2m
- 3 = Slurry store ; 12m x 4m x 0.5m
- 4 = Runs to reception tank 2
- 5 = Slurry store ; 12m x 4m x 0.5m
- 6 = Slurry store ; 90m x 1m x 1m
- 7 = FYM
- 8 = Runs to reception tank 2
- 9 = FYM
- 10 = Slurry store ; 11m x 3m x 2m
- 11= FYM
- 12 = FYM
- 13= FYM
- 14 Store 1= 30m x 14m x 1.2m
- 14 Store 2 = 14m x 30m x 1.2m

Reception Tank 1 = 10m x 10m x 2m
(serves shed 14)

Reception Tank 2 = 3m x 10m x 2.2m
(serves shed 4 , 8)