
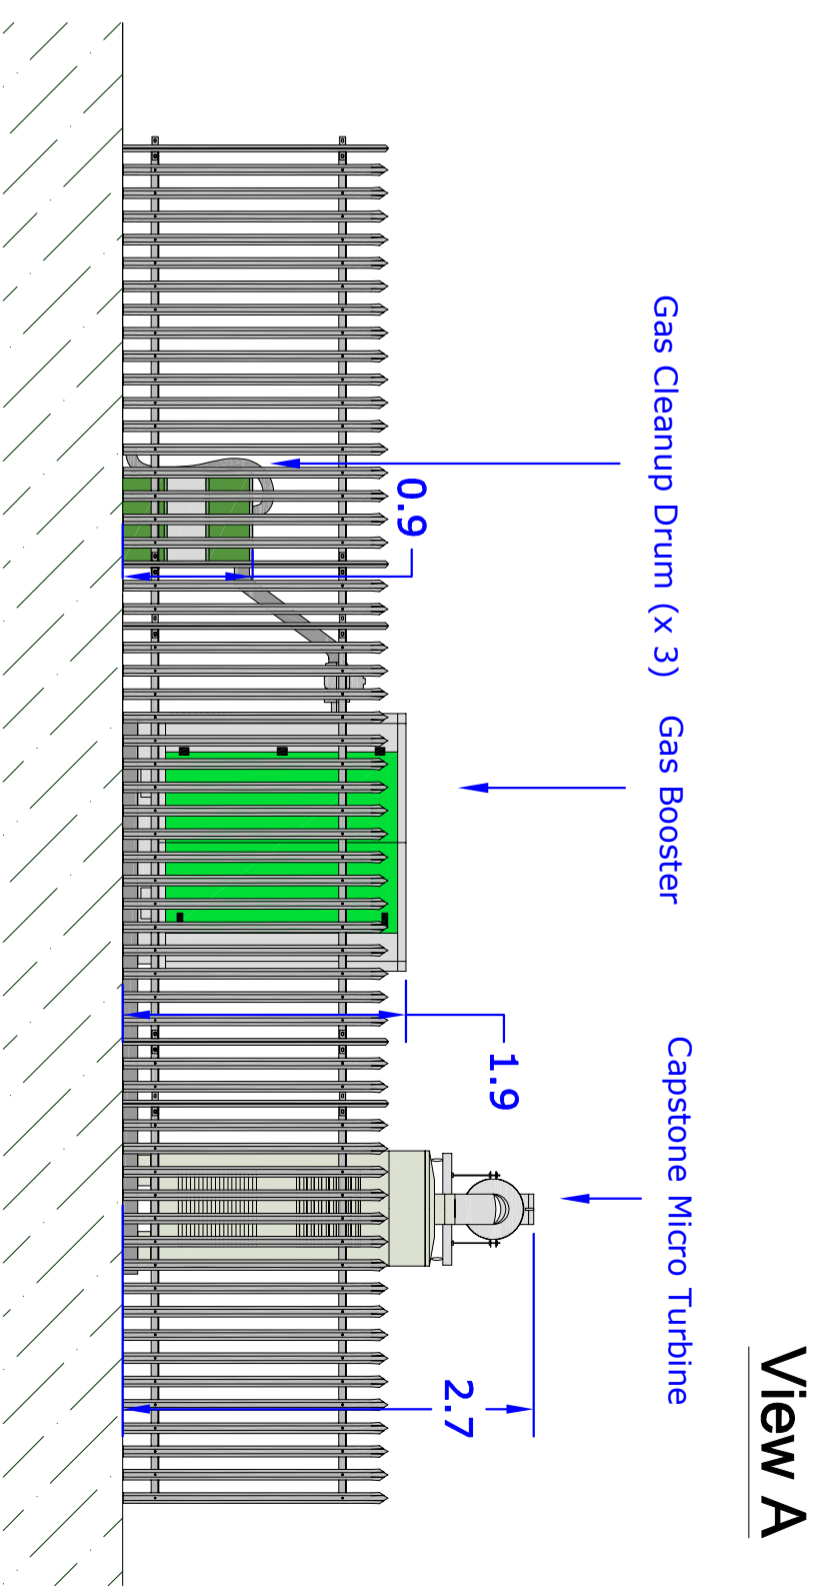
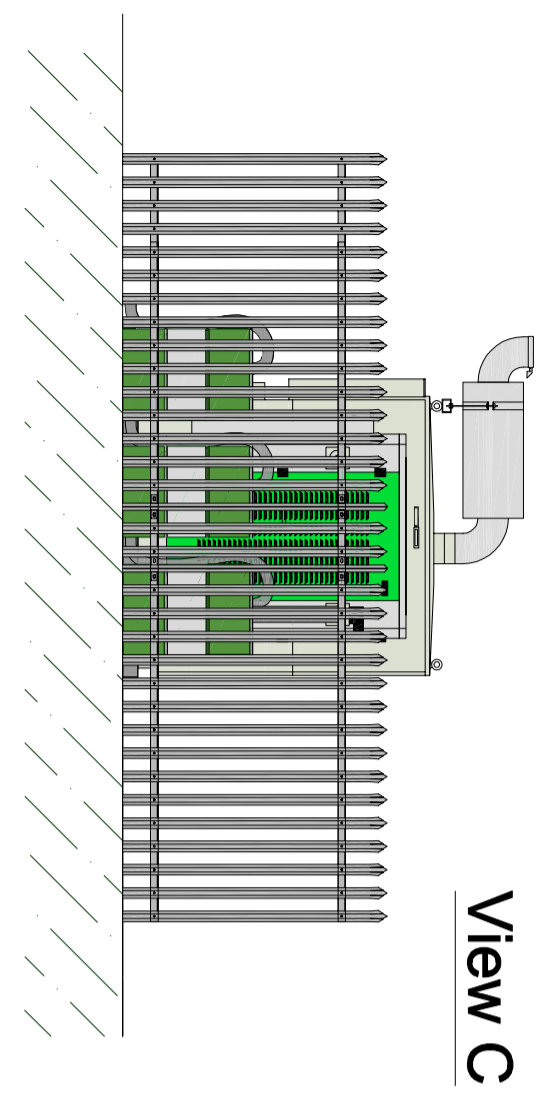
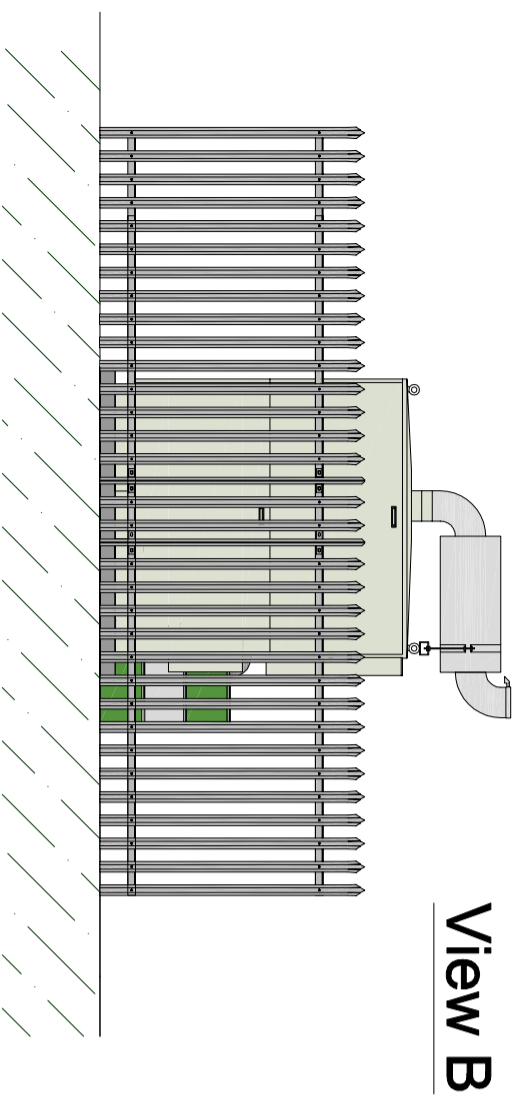
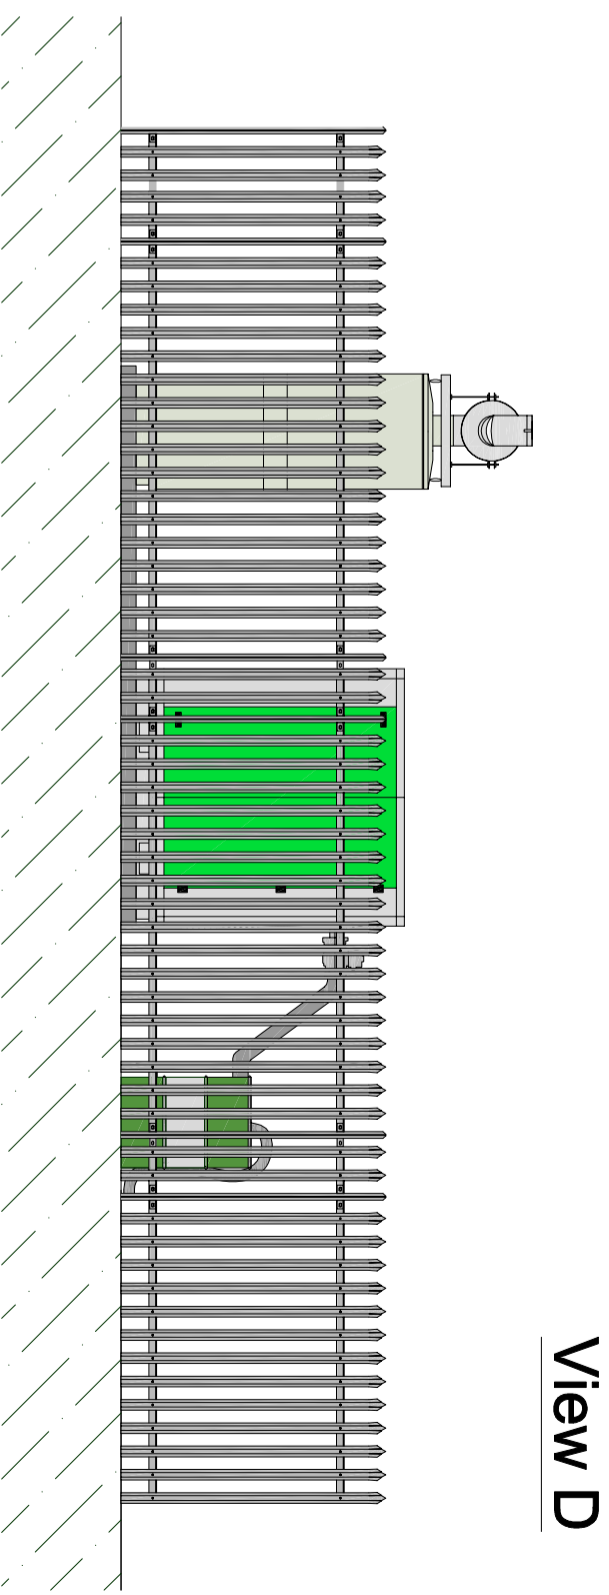


Plan (1:150 A3)

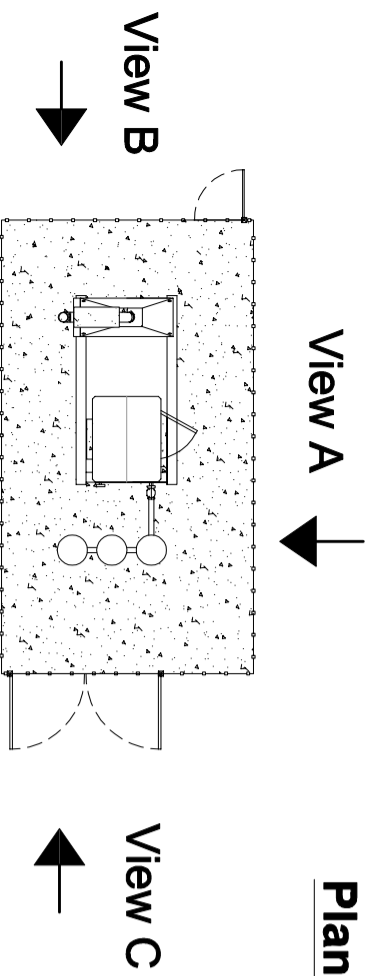

Notes:

- Blue labels indicate proposed equipment associated with NewEnCo micro turbine
- All dimensions in meters

Unit 11 Bedford Business
Centre
Mile Road
Bedford
MK42 9TW
Tel: 01234 271700
Fax: 01234 271709

TITLE: RPS / NewEnCo - Example Site Elevations DRAFT		
DATE:	19/02/2015	DRAWING NO. RPS-CP-001
DRAWN BY:	P.FORD	
SCALE	1:50 @A3	Rev: V3