


Layout View

Capstone Micro
Turbine Gas Booster Gas Cleanup Drum (x 3)

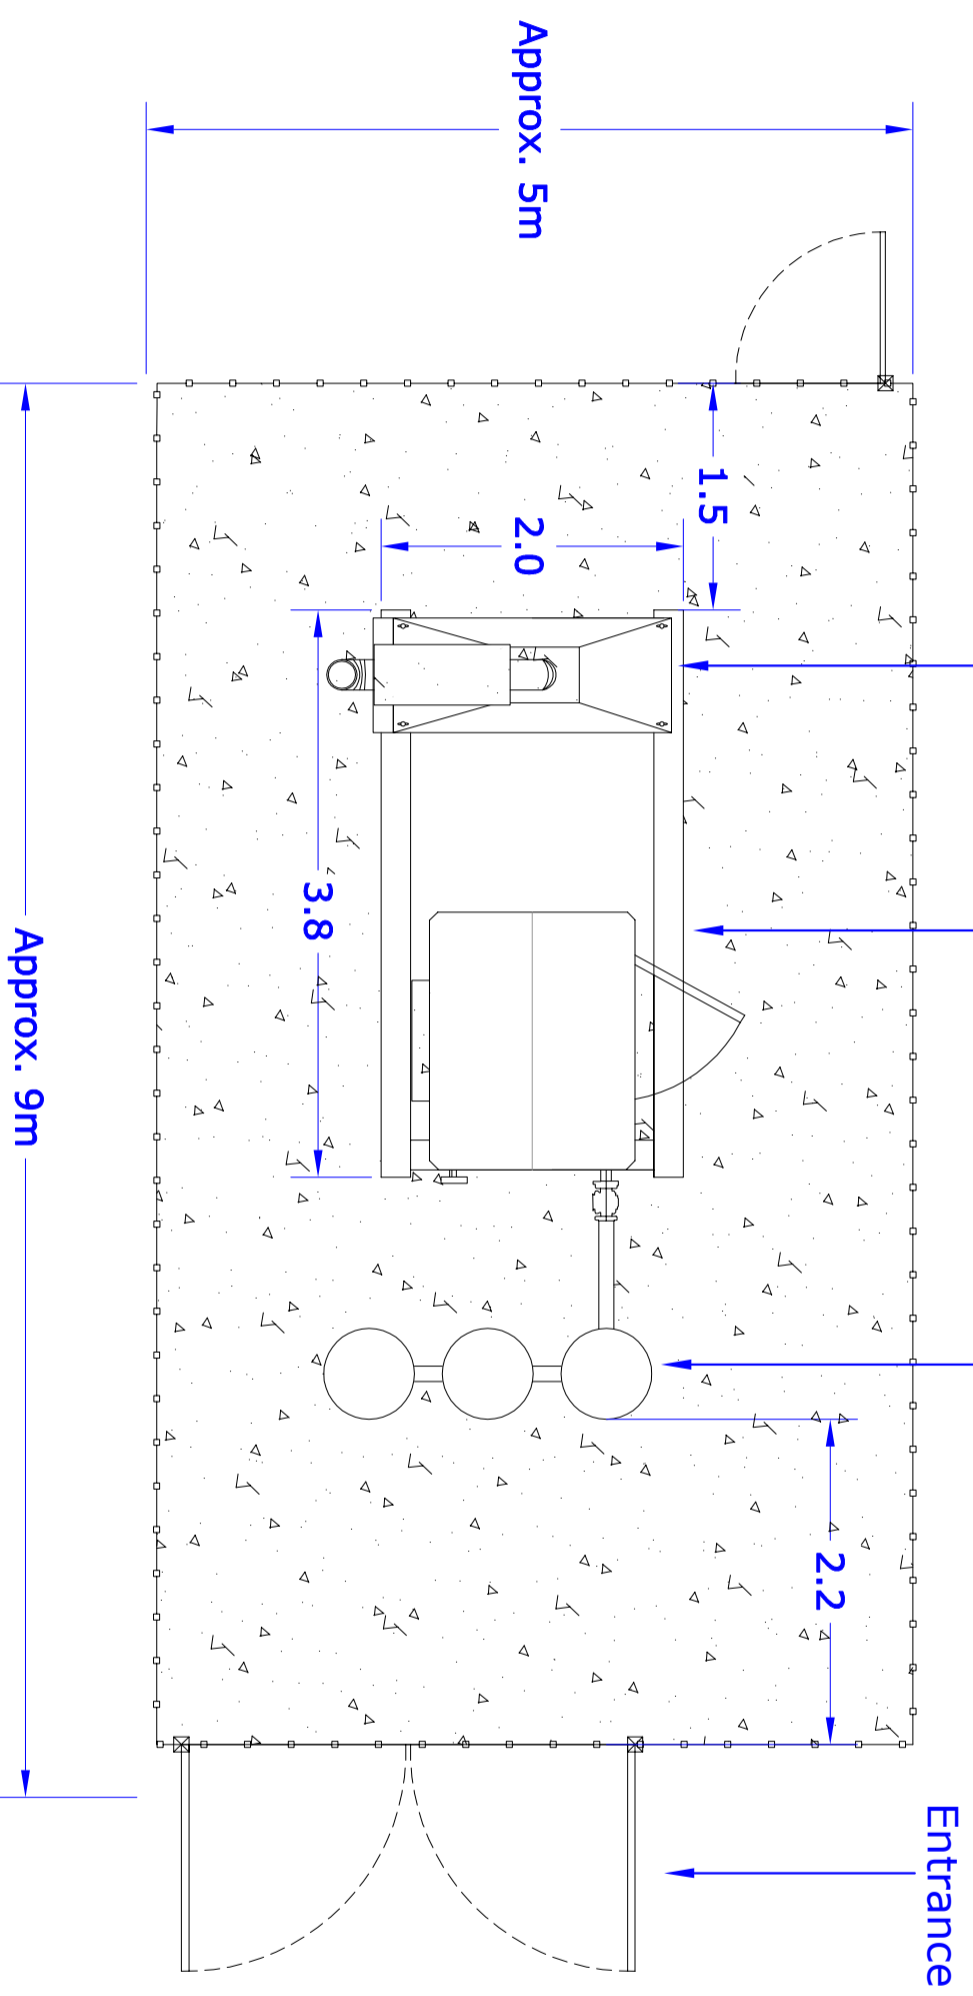

Notes:

- Blue labels indicate proposed equipment associated with NewEnCo micro turbine
- All dimensions in meters



RENEWABLE
POWER
SYSTEMS

Unit 11 Bedford Business
Centre
Mile Road
Bedford
MK42 9TW
Tel: 01234 271700
Fax: 01234 271709

TITLE: RPS / NewEnCo - Example Site Layout DRAFT

DATE: 19/02/2015

DRAWN BY: P.FORD

SCALE 1:50 @A3

DRAWING NO.
RPS-CP-002

Rev: V4