


E	Emission points added	13/12/2018	MYB
D	Boundaries revised, building mods revised, odour points added	06/06/2018	MYB
C	Amended drawing name, boundaries	26/02/2016	LMc
B	NOT ISSUED		
A	Revision of Permit Boundary	18/08/2015	MYB
REV.	DESCRIPTION	DATE	BY

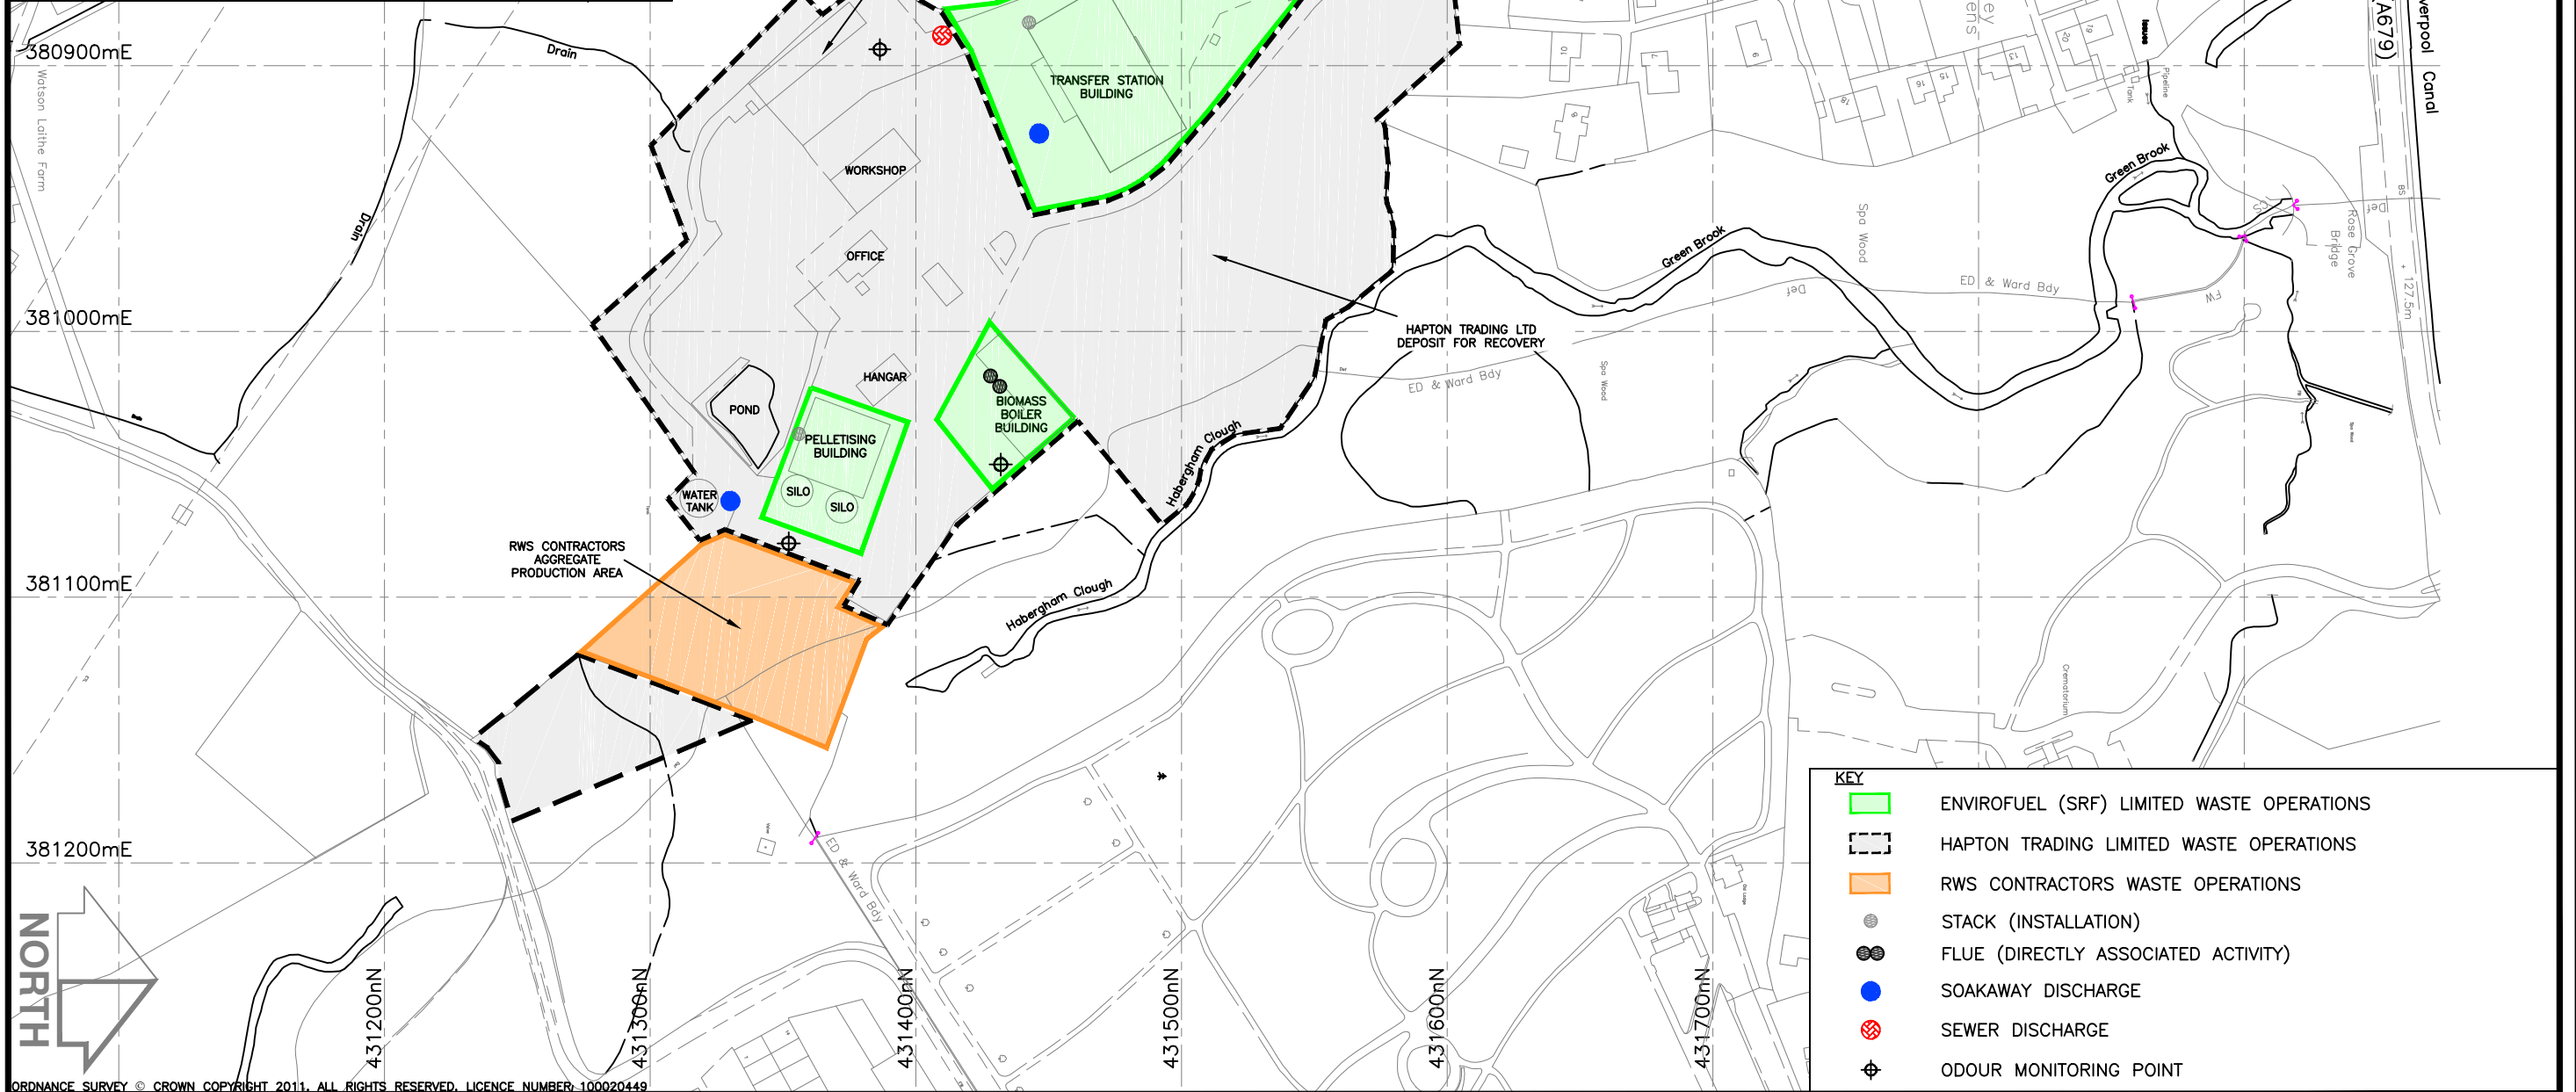

KEY	
	ENVIROFUEL (SRF) LIMITED WASTE OPERATIONS
	HAPTON TRADING LIMITED WASTE OPERATIONS
	RWS CONTRACTORS WASTE OPERATIONS
	STACK (INSTALLATION)
	FLUE (DIRECTLY ASSOCIATED ACTIVITY)
	SOAKAWAY DISCHARGE
	SEWER DISCHARGE
	ODOUR MONITORING POINT

THE ARLEY CONSULTING COMPANY LIMITED

Chorleian House
49-51 St Thomas's Road
Chorley, Lancashire PR7 1JE

Tel: 01257 278300
Fax: 01257 268063
E-mail: mailbox@taccl.co.uk

CLIENT

ENVIROFUEL (SRF) LTD

JOB TITLE.

**HAPTON VALLEY ESTATE
BURNLEY**

DRAWING TITLE.

**SITE LAYOUT &
PERMIT BOUNDARY**

DRAWN BY.	APPROVED BY.
M.Y.B	C.G.
DATE.	DRAWING No.
11/11/2015	11575/10E
SCALE.	
1:2500	

ORDNANCE SURVEY © CROWN COPYRIGHT 2011. ALL RIGHTS RESERVED. LICENCE NUMBER: 100020449