
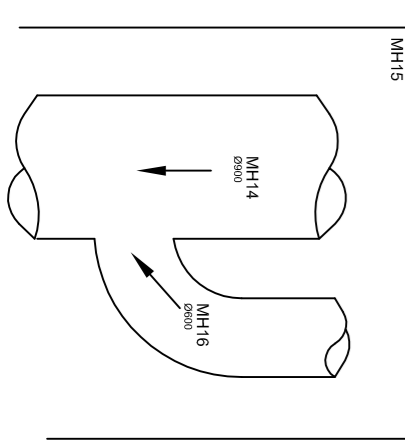
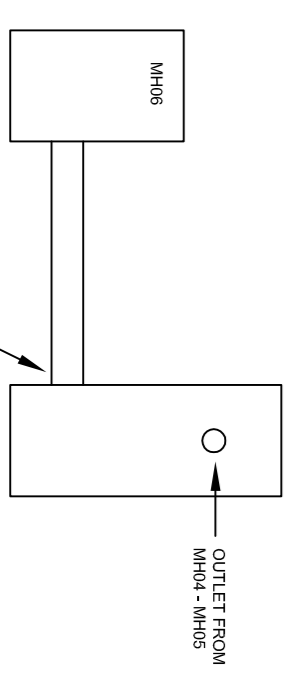


MANHoles INSTALLED IN GROUP ARE IN HIGHER THAN THAT OF THE GROUP PIPE RESULTING IN THE CREATING A SIFT TRAP

REASON WHY MANHoles SITS FULL OF WATER

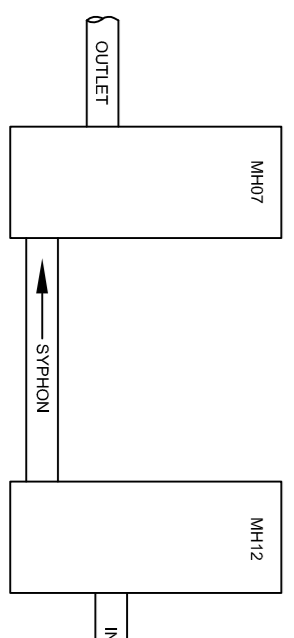

July 2021: For the purposes of the environmental permit application Ref EPR/HP3509MM/A001 please refer to the Site Layout Plan (Appendix C, Application Support Document, Dated June 2021) for current site process arrangements relating to permitted activities.

| | | | |
|--|--|------------------------------|--|
| AD ANDIDRAIN | | CLIENT : UNITED UTILITIES | |
| DRAIN CLEARANCE - SEWER SERVICES | | Drawing Title : BURMLEY WWTW | |
| Keignor Park, Roadside Estate, Roadside, Colton, CV6 4HW | | Scale : NTS | |
| Tel: (01226) 872300 Fax: (01226) 872301 | | Drawn By : D.Hume | |
| Email: enquiries@andidrain.co.uk | | Date : 12/09/2013 | |
| Estate: enquiries@andidrain.co.uk | | Description : | |
| This document is the property of Andidrain and should not be used for any other purpose without the permission of Andidrain. It is provided on the understanding that Andidrain is not liable for any loss or damage arising from its use. | | Dwg No : 1 | |
| Stationery Office, © Crown Copyright, License No. AT100031489 | | Rev : 0 | |