




SITE & SURROUNDING AREA PLAN
(SCALE 1:2000)

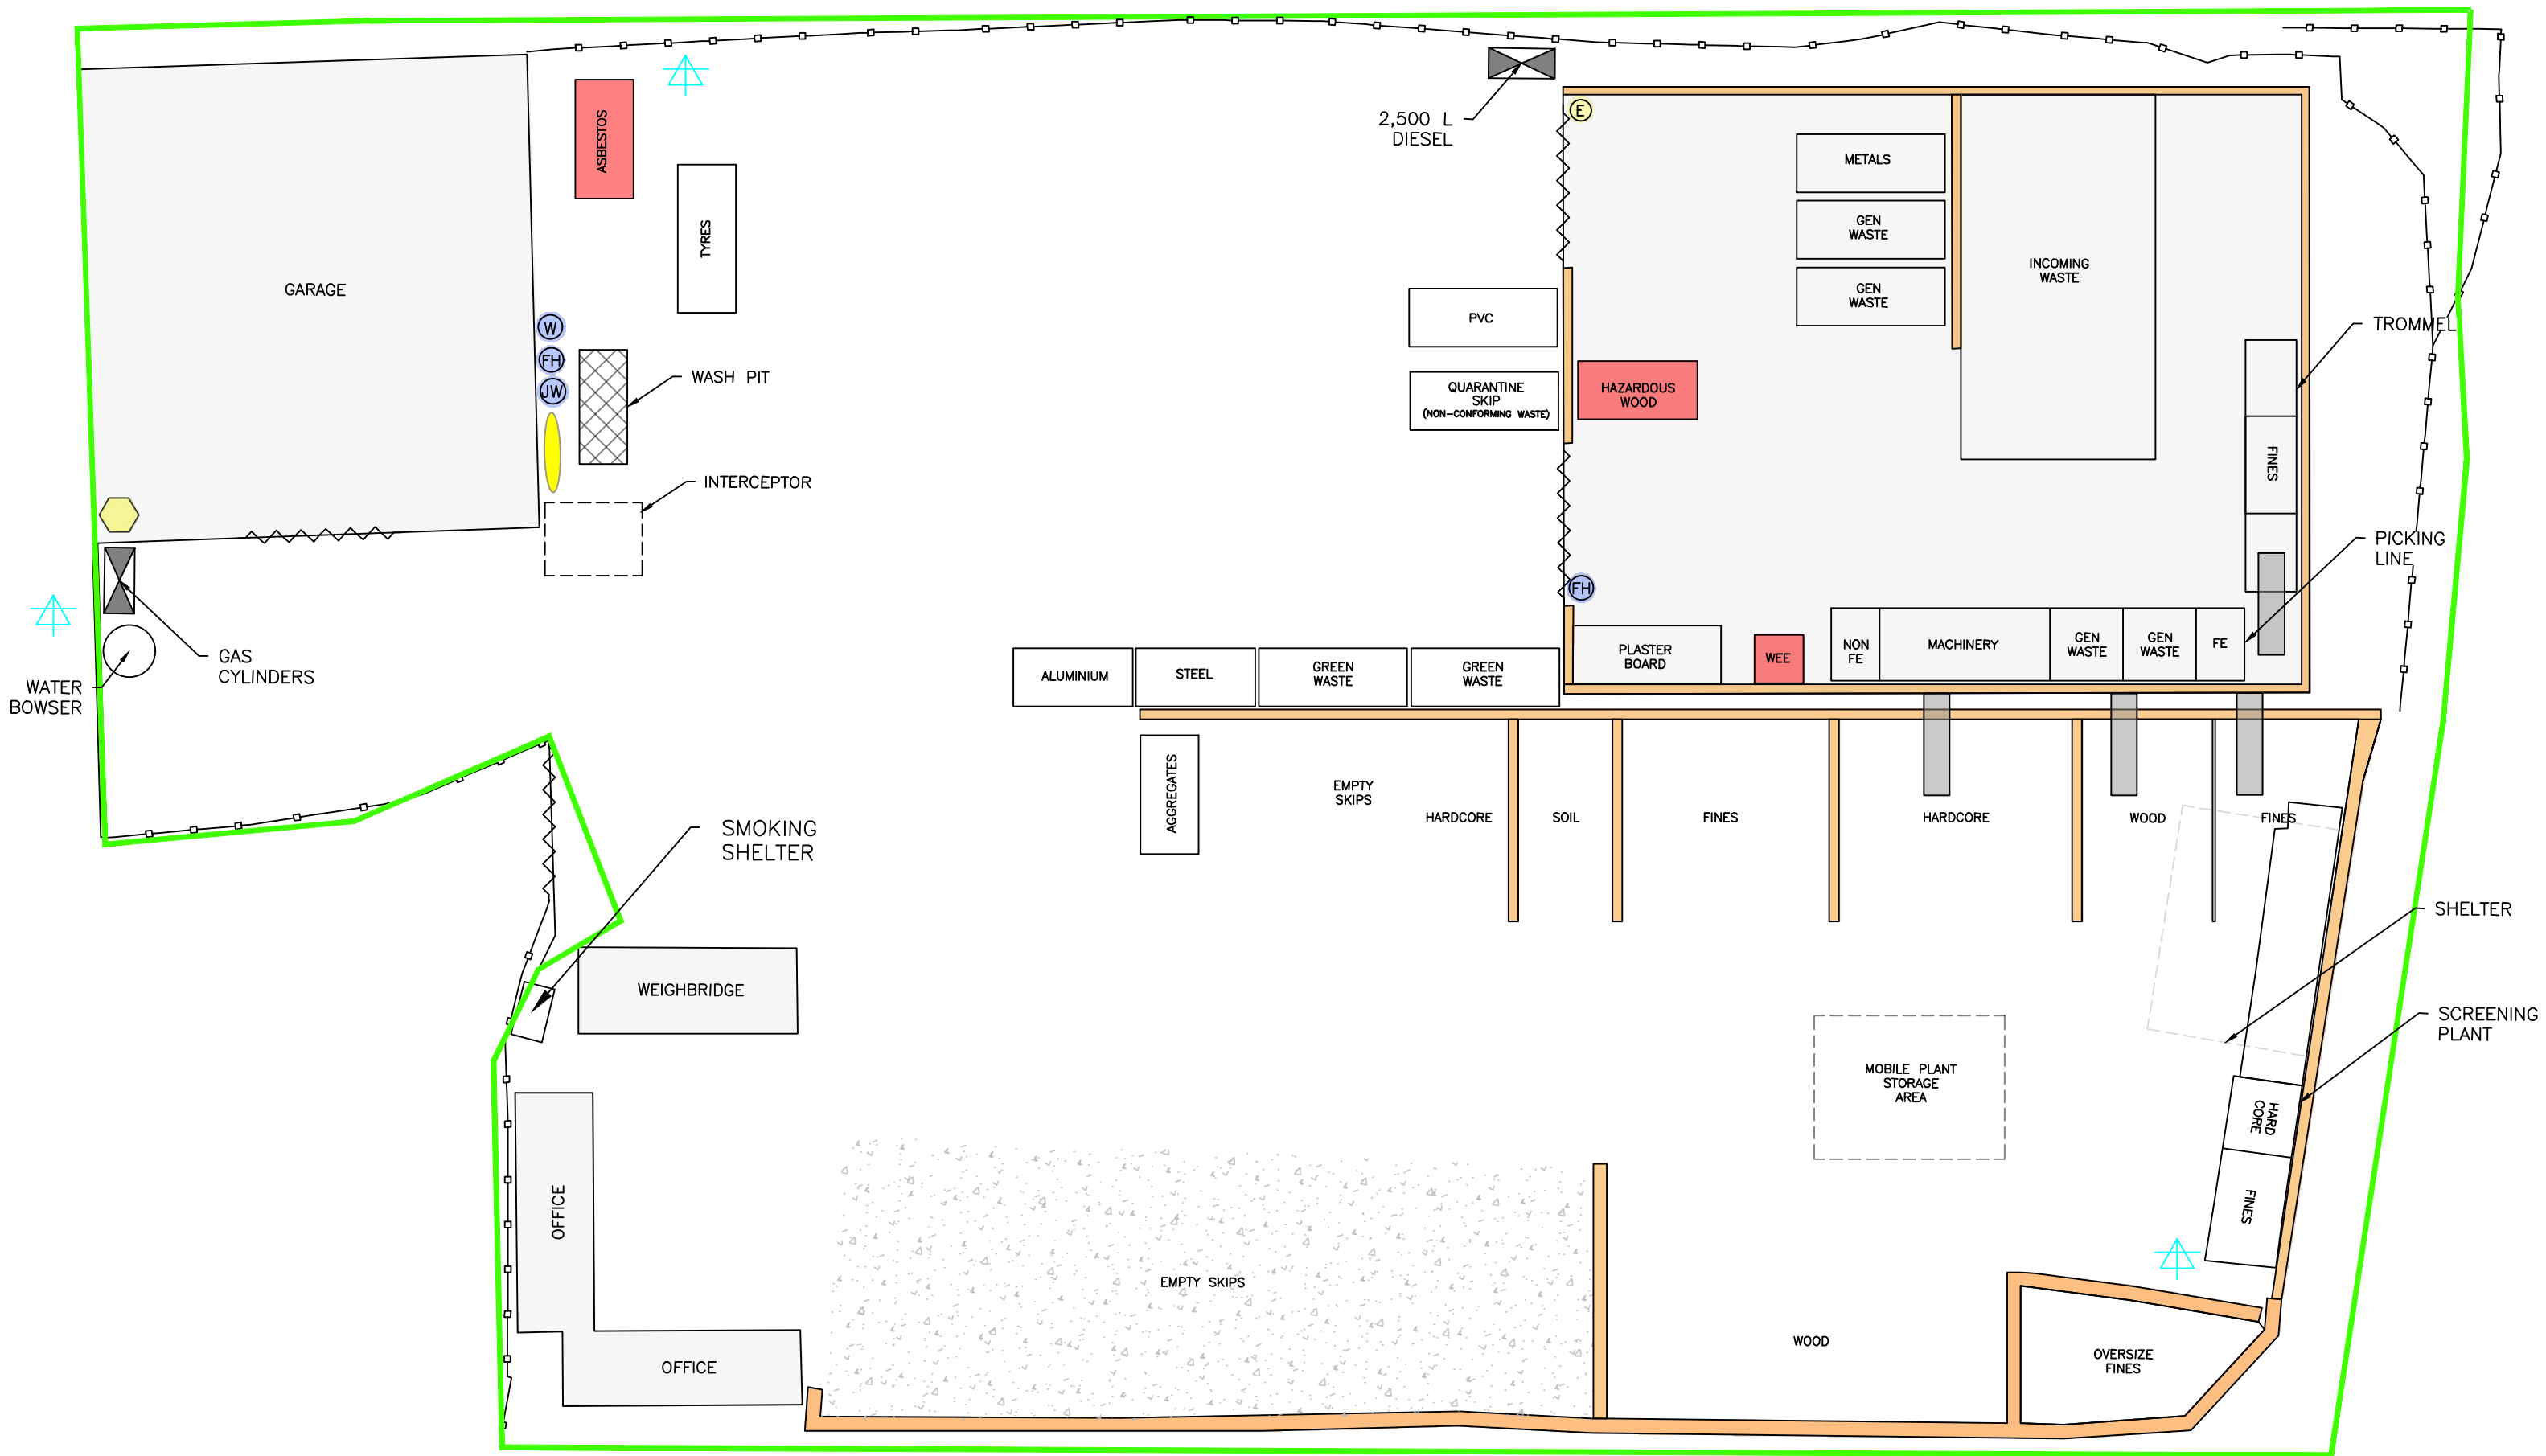

SITE LAYOUT PLAN SCALE 1:250

- Legend
- PERMIT AREA
 - GATES/SHUTTER DOORS
 - PALLISADE/PANEL FENCING
 - BUILDING
 - MAINS WATER
 - MAINS ELECTRIC
 - SPILL KIT
 - JET WASH
 - FUEL/OIL STORAGE
 - CONVEYOR
 - HARDSTANDING
 - FIRE WALL
 - HAZARDOUS WASTE
 - DUST/ODOUR MONITORING POINT

NOTES:
SURFACING IS CONCRETE UNLESS HARDSTANDING AS SHOWN.



PREVAILING WIND DIRECTION (FROM THE WEST)

REV.	DESCRIPTION	DATE	BY

STARLING ENVIRONMENTAL LIMITED
67 Chorley Old Road, Bolton,
Greater Manchester, BL1 3AJ
www: starlingenvironmental.co.uk
email: claire@starlingenvironmental.co.uk
Tel: 07989 673122

CLIENT.
**BLACKBURN
SKIPS LIMITED**

JOB TITLE.
**EDEN WORKS
TRANSFER STATION
COLNE**

DRAWING TITLE.
SITE LAYOUT PLAN

DRAWN BY. M.Y.B	APPROVED BY. C.G	DRAWING No. 112/02
DATE. 19/04/24	SCALE • A2. AS SHOWN	