


LAYOUT OF PROPOSED NEW DI WATER / TREATMENT FACILITY AND CHEMICAL DELIVERY AREA

GENERAL NOTES

1. THIS DRAWING IS INTENDED TO BE PART OF THE BAE SYSTEMS ENGINEERING SPECIFICATION.
2. IT IS INTENDED TO TRANSFER BAE SYSTEMS' BASIC REQUIREMENTS TO THE CONTRACTOR SO AS TO ENABLE THE CONTRACTOR TO FORMULATE THE FULL DESIGN.
3. ALL WORK, INCLUDING FURTHER DESIGN, IS THE RESPONSIBILITY OF THE CONTRACTOR.
4. ALL WORK, INCLUDING DESIGN, IS TO BE CARRIED OUT TO THE RELEVANT STANDARD, I.E. - B.S., CODE OF PRACTICE, LOCAL BYELAW, BAE SYSTEMS SPECIFICATION.
5. WHILE BAE ENDEAVOUR TO PROVIDE ACCURATE RECORDS OF SERVICES, IT IS THE CONTRACTORS' RESPONSIBILITY TO VERIFY LOCATIONS OF ALL SERVICES IN ORDER TO COMPLETE THE FINAL DESIGN.

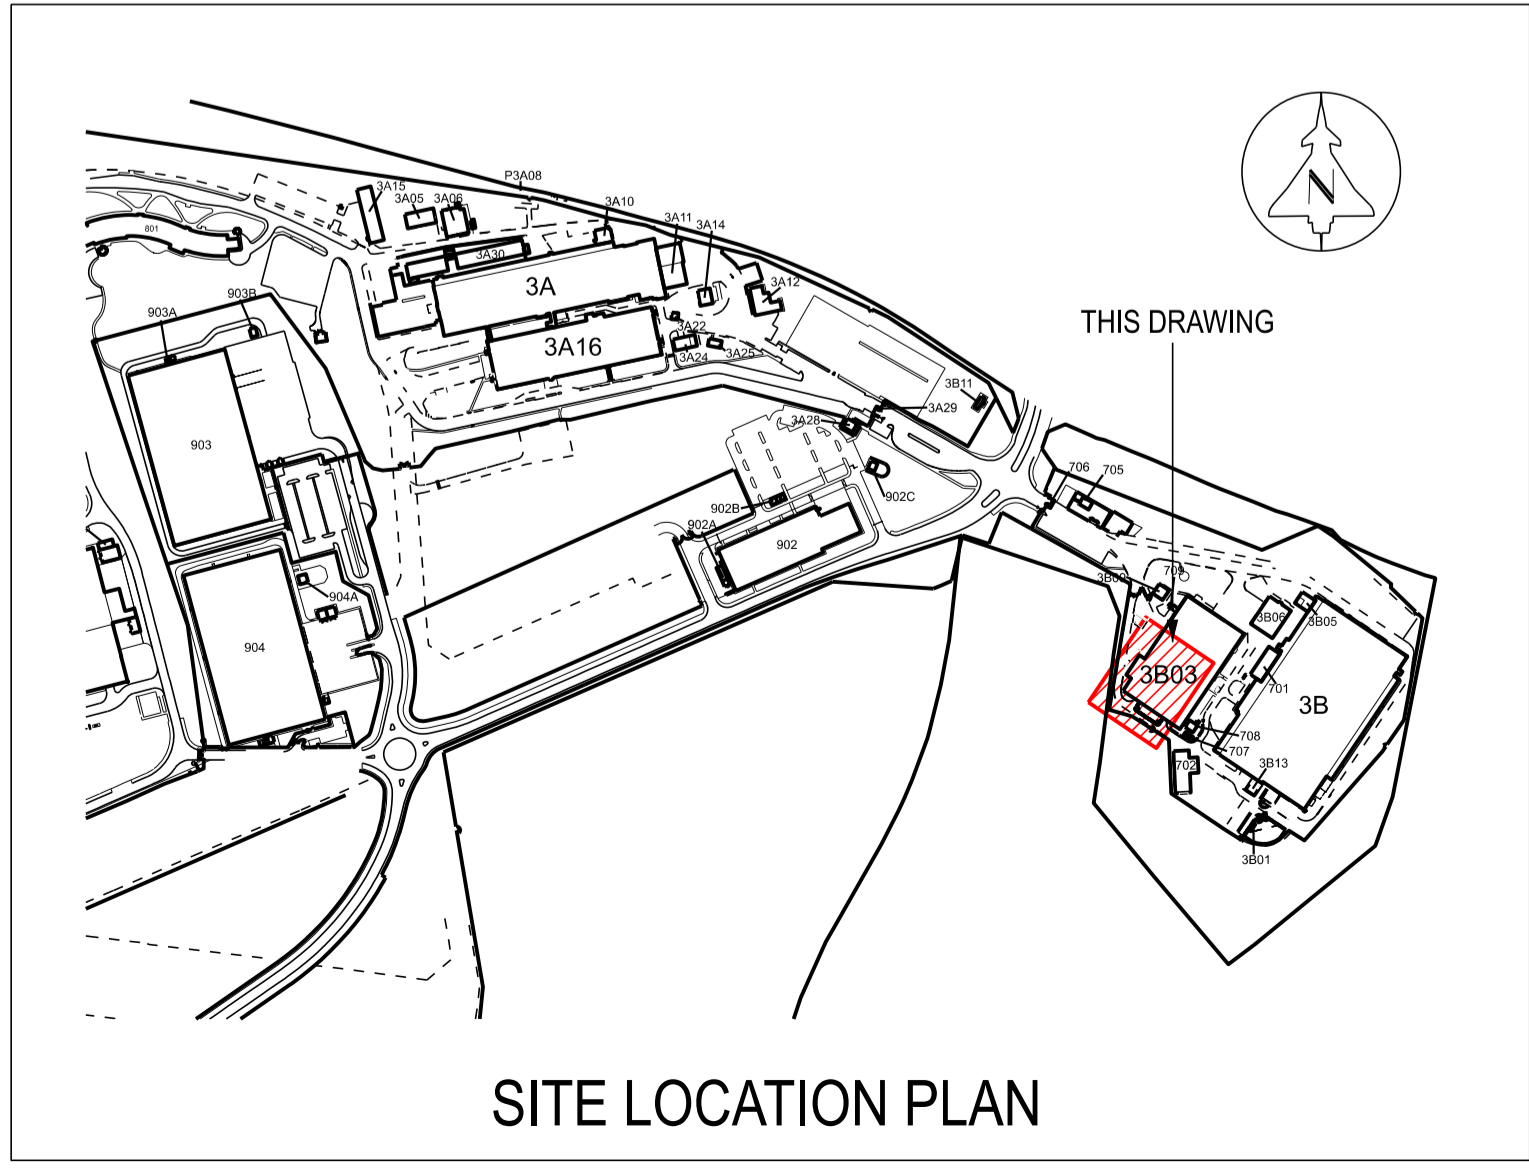

SITE LOCATION PLAN

APPROVALS		
NAME (print)	SIGNED	DATE

No part of this drawing may be copied or reproduced or any information contained on this drawing given to a third party without the prior written permission of:
Facilities Management - Air
BAE Systems (Operations) Ltd.
 This drawing contains information, as held on the Facilities Management CAD System at the date of printing only... 14/06/2022

Rev.	Description	Date
P1	FIRST ISSUE	13-06-22

Code	Suitability Description
Status	Purpose of Issue

Facilities Management - Air
 BAE SYSTEMS
 SAMLESBURY AERODROME
 BLACKBURN
 LANCASHIRE
 BB2 7LP
 Tel: 03300 476166



Samlesbury Site		© BAE Systems (Operations) Ltd. All rights reserved.
Project	21S0096 - S3B03 CTF DI WATER EFFLUENT UPGRADE	
Title	S3B03 CTF DI WATER EFFLUENT UPGRADE PROPOSED NEW LAYOUTS - NOT TO BE CONSTRUCTED OR ANY SIMILAR PURPOSES.	
Drawn By	Checked By	Date
M BUNKER	D G	10/06/22
Scale	Project/Sheet Number	Rev.
1:75 @ A1	21S0096 / 008	P1
Drawing Number	21S009606_008	

