
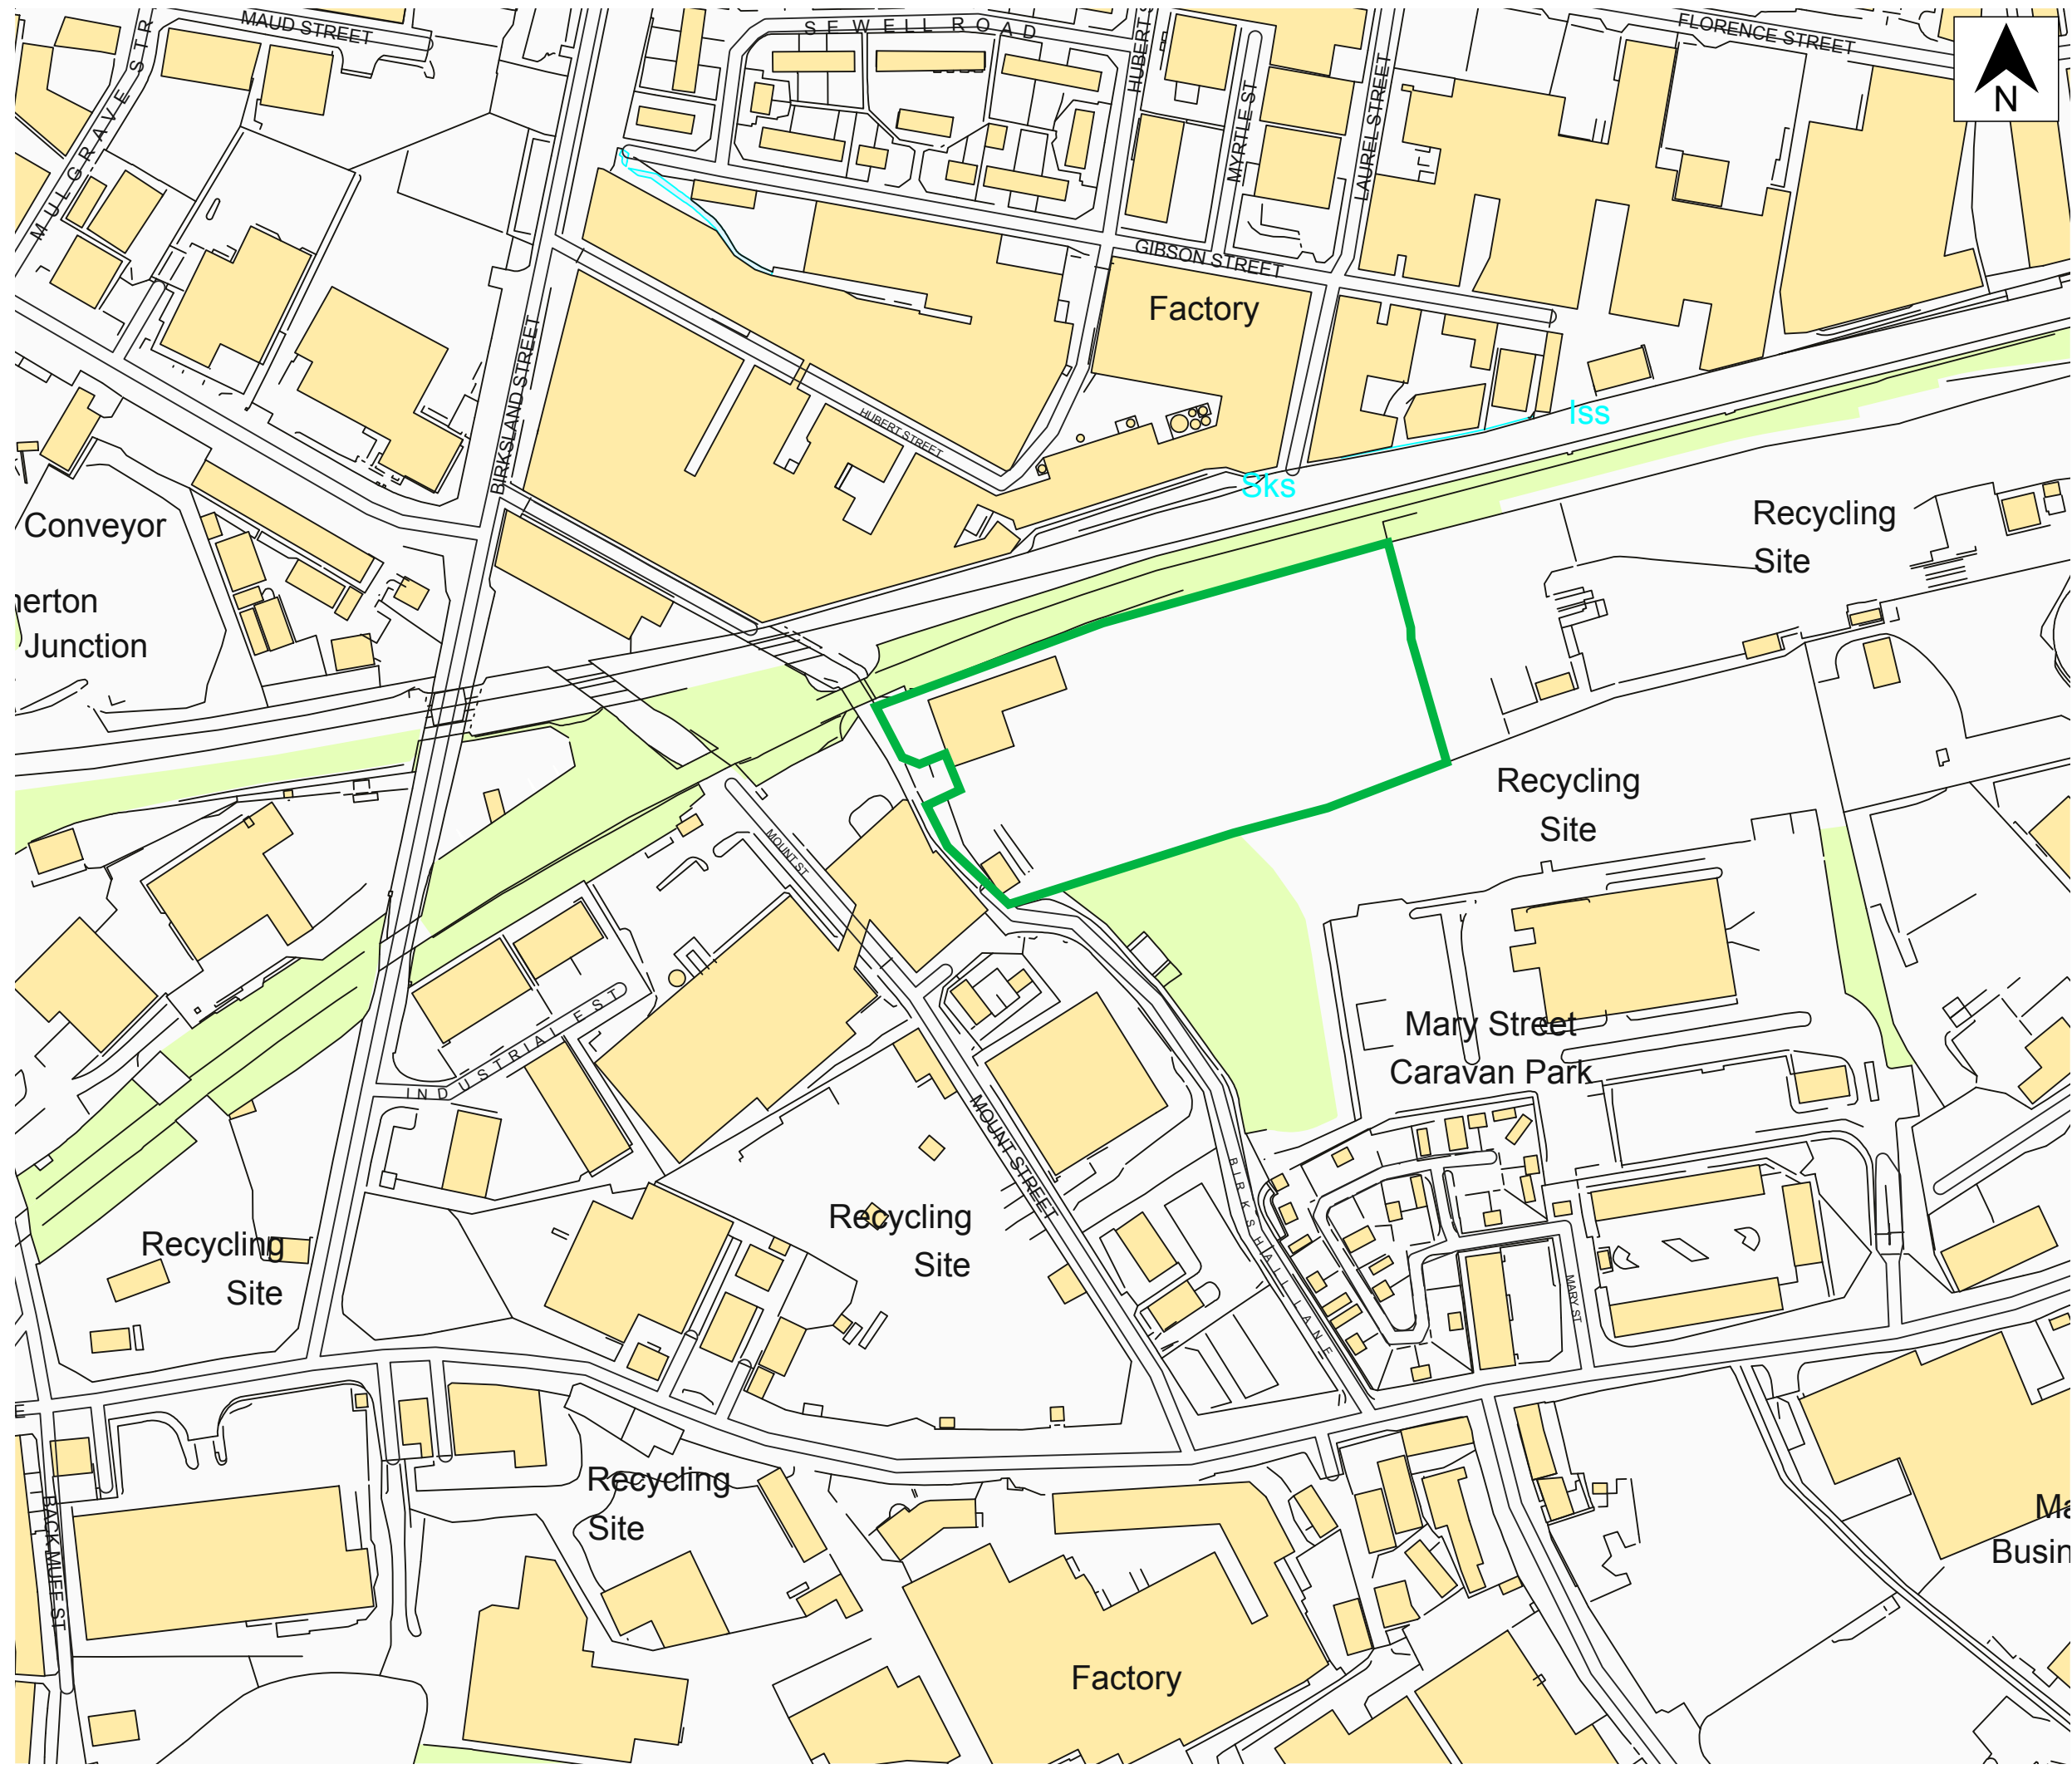


Drawing Title:
Location Plan

Key:
 Permit boundary



Notes:
National grid ref for site centre: SE 18009 32592

| | |
|--------------|-----|
| Drawn by: | MS |
| Checked by: | JMS |
| Approved by: | JMS |

The Mineral Planning Group Ltd.
 The Rowan Suite
 Oakdene House
 Cottingley Business Park
 Bingley, West Yorkshire
 BD16 1PE
 Tel: 01274 884599
 headoffice@mpgyorks.co.uk
 www.mpgyorks.co.uk



Scale:
1:2500 @ A3

Client:
EFR Ltd.

Site:
Old Crown Dyeworks

| | |
|------------------------------|-------------|
| Drawing Number: 346/1 - 1 | Rev: 2.0 |
|------------------------------|-------------|

Date:
30/08/2023