









006b Rev1 - Proposed Permit Area

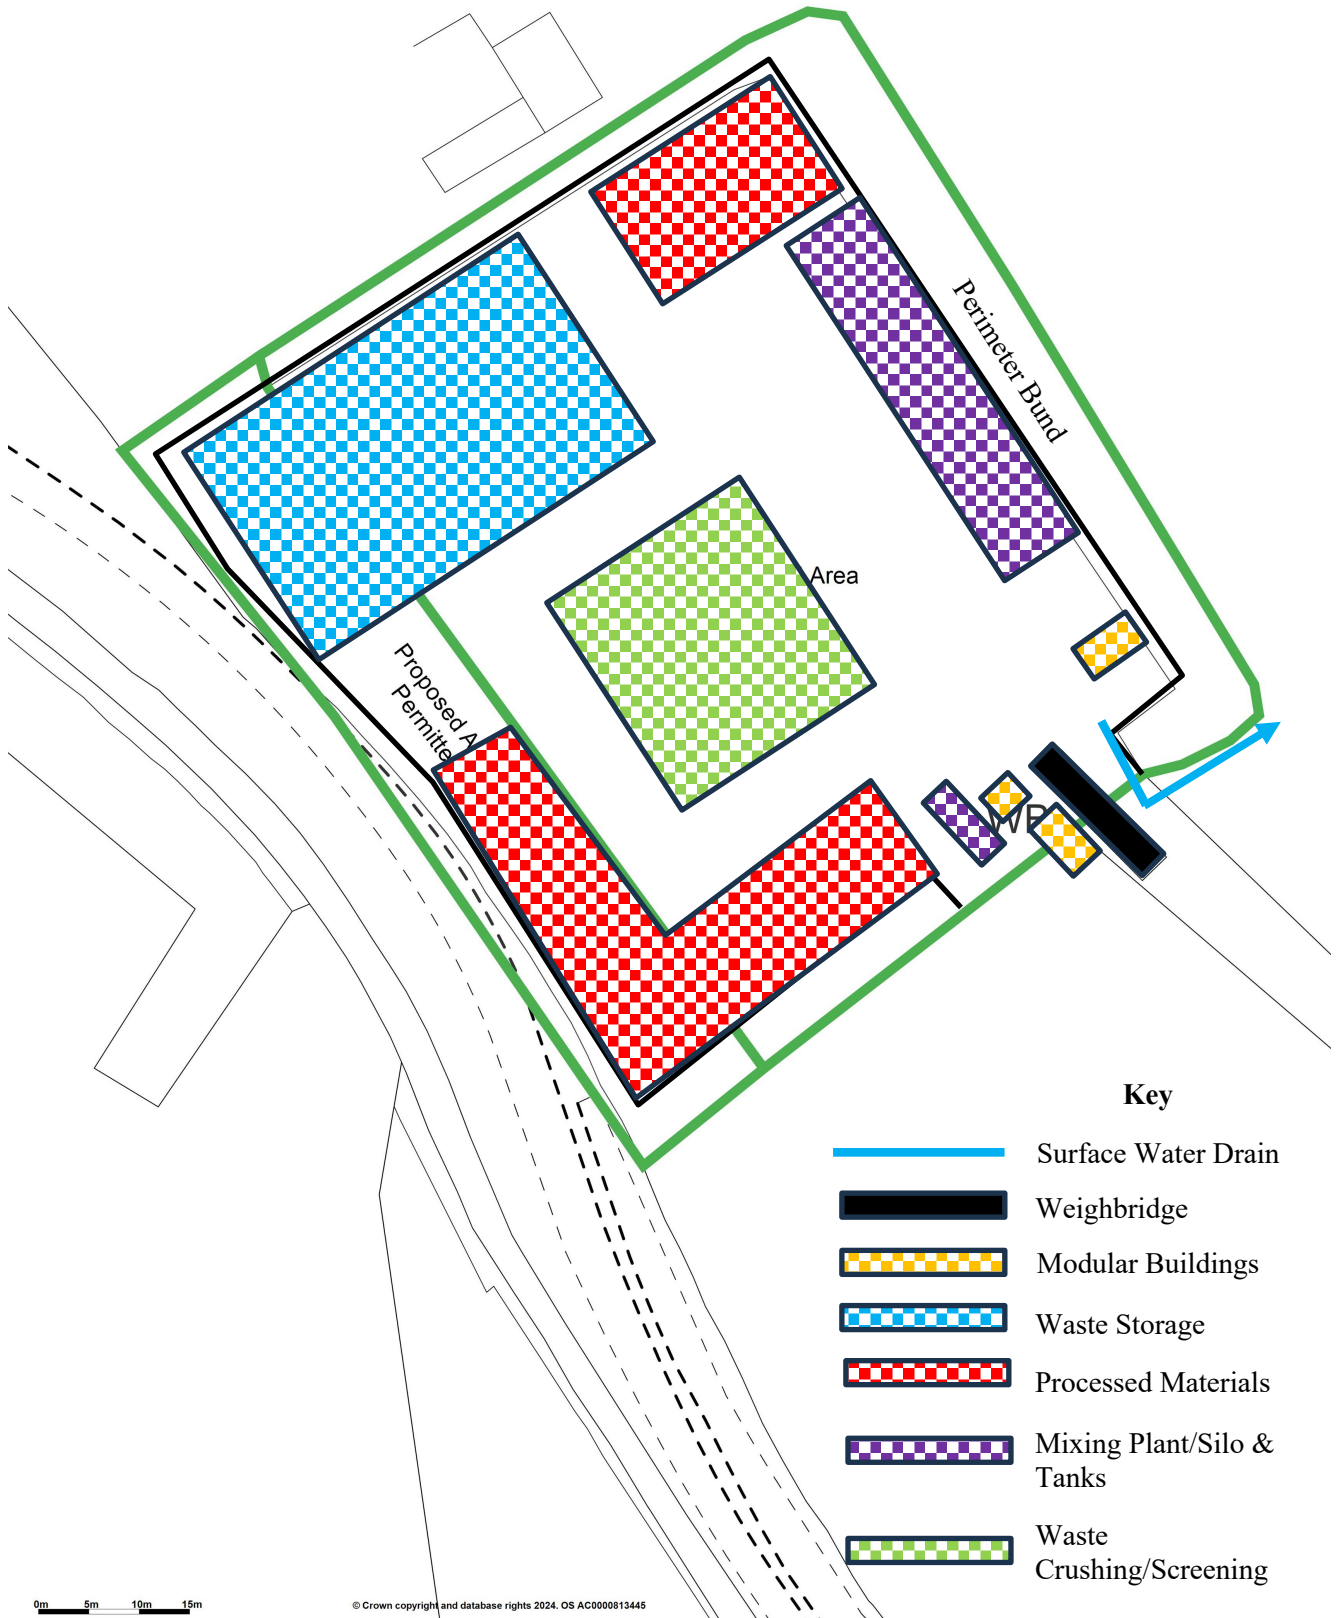

Key

-  Surface Water Drain
-  Weighbridge
-  Modular Buildings
-  Waste Storage
-  Processed Materials
-  Mixing Plant/Silo & Tanks
-  Waste Crushing/Screening

0m 5m 10m 15m

© Crown copyright and database rights 2024. OS AC0000813445