



- KEY :**
-  SITE BOUNDARY
 -  EXTRACTION BOUNDARY
 -  PHASE BOUNDARY & NUMBER
 -  SOIL MOVEMENT
 -  SUBSOIL / OVERBURDEN BUND 5m
 -  TOPSOIL BUND in place
 -  SOIL BUND being removed
 -  ADVANCE PLANTING
 -  AREA BEING STRIPPED
 -  AREA BEING DUG
 -  AREA FULLY DUG
 -  AREA BEING RESTORED - Refer to Restored Soil Depth plan P6/206/12
 -  AREA RESTORED For Restoration Details See Plan Reference P6/206/7A
 -  OPERATIONAL PHASE

Time Period: Existing Situation Summer 2019.
Soil strip from phase 14 direct placement to restore southern part phases 9, 10 and 11.

NOTE:
A 2.5m minimum standoff must be ensured for the retained hedges, with tree protection fencing around mature specimens

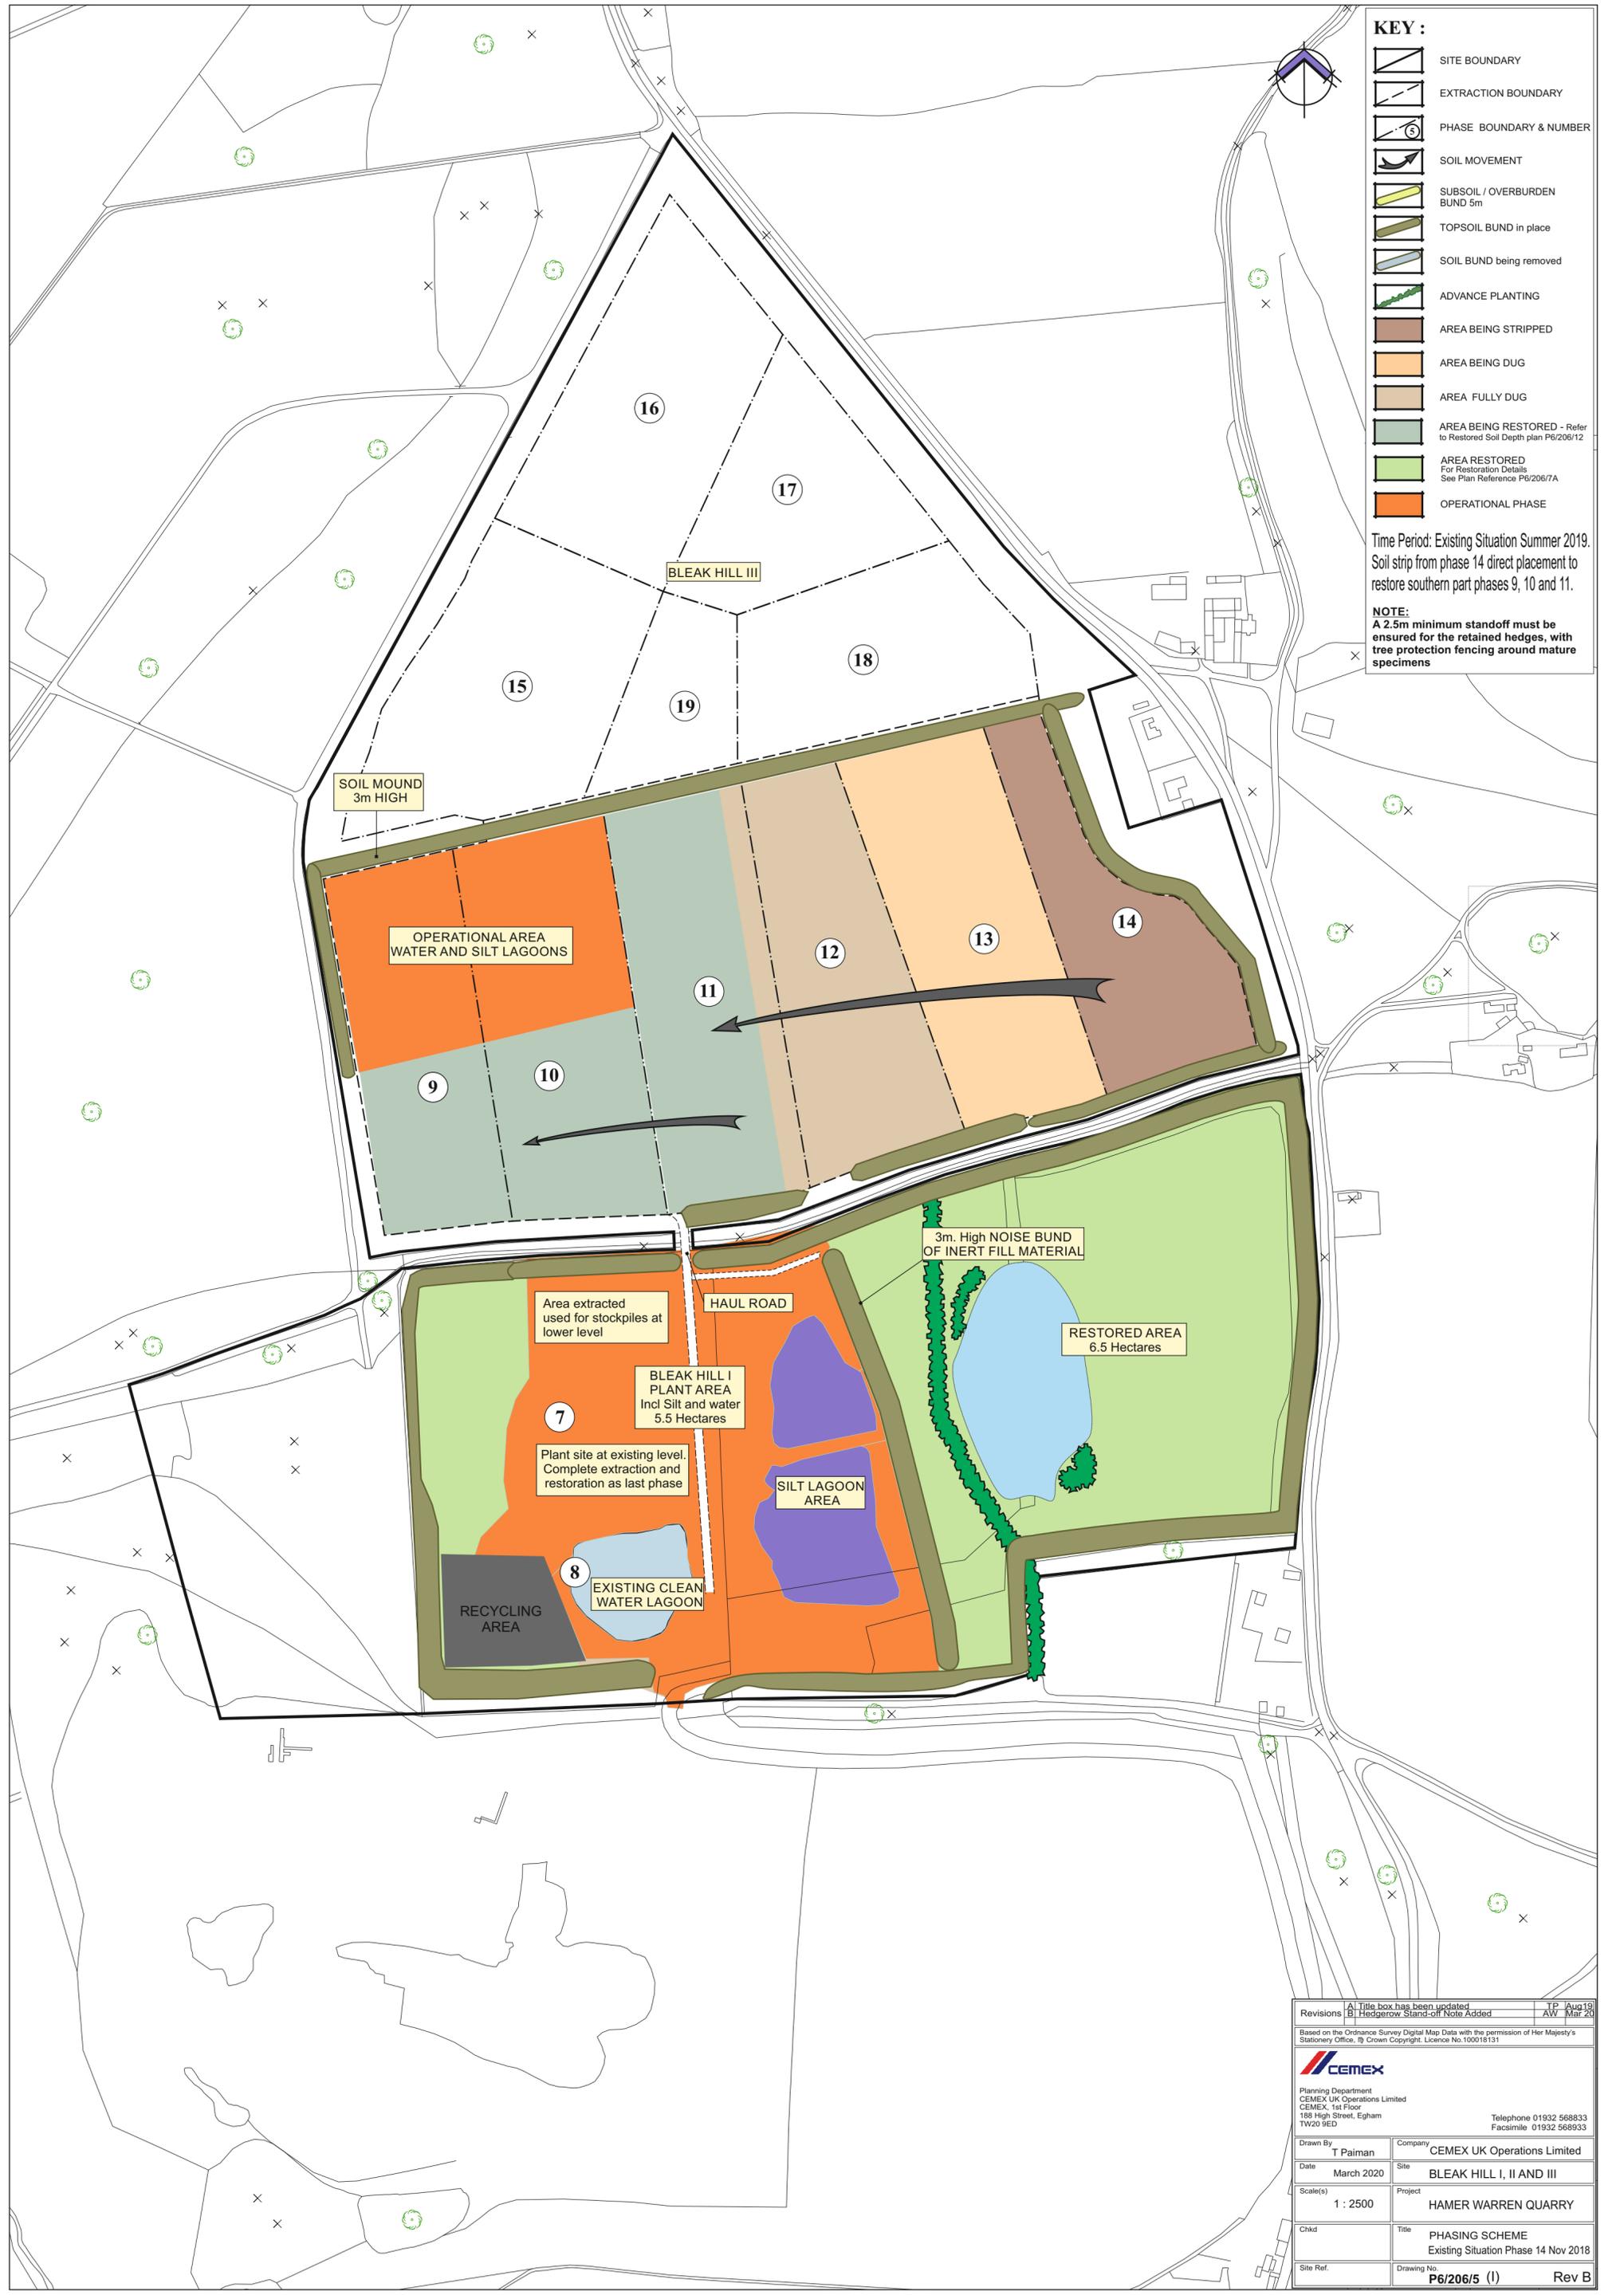

Revisions	A Title box has been updated	TP	Aug 19
	B Hedgerow Stand-off Note Added	AW	Mar 20
Based on the Ordnance Survey Digital Map Data with the permission of Her Majesty's Stationary Office, © Crown Copyright. Licence No. 100018131			
			
Planning Department CEMEX UK Operations Limited 185 High Street, Egham TW20 9ED			
		Telephone 01932 568833 Facsimile 01932 568933	
Drawn By	T Paiman	Company	CEMEX UK Operations Limited
Date	March 2020	Site	BLEAK HILL I, II AND III
Scale(s)	1 : 2500	Project	HAMER WARREN QUARRY
Child		Title	PHASING SCHEME Existing Situation Phase 14 Nov 2018
Site Ref.		Drawing No.	P6/206/5 (I) Rev B

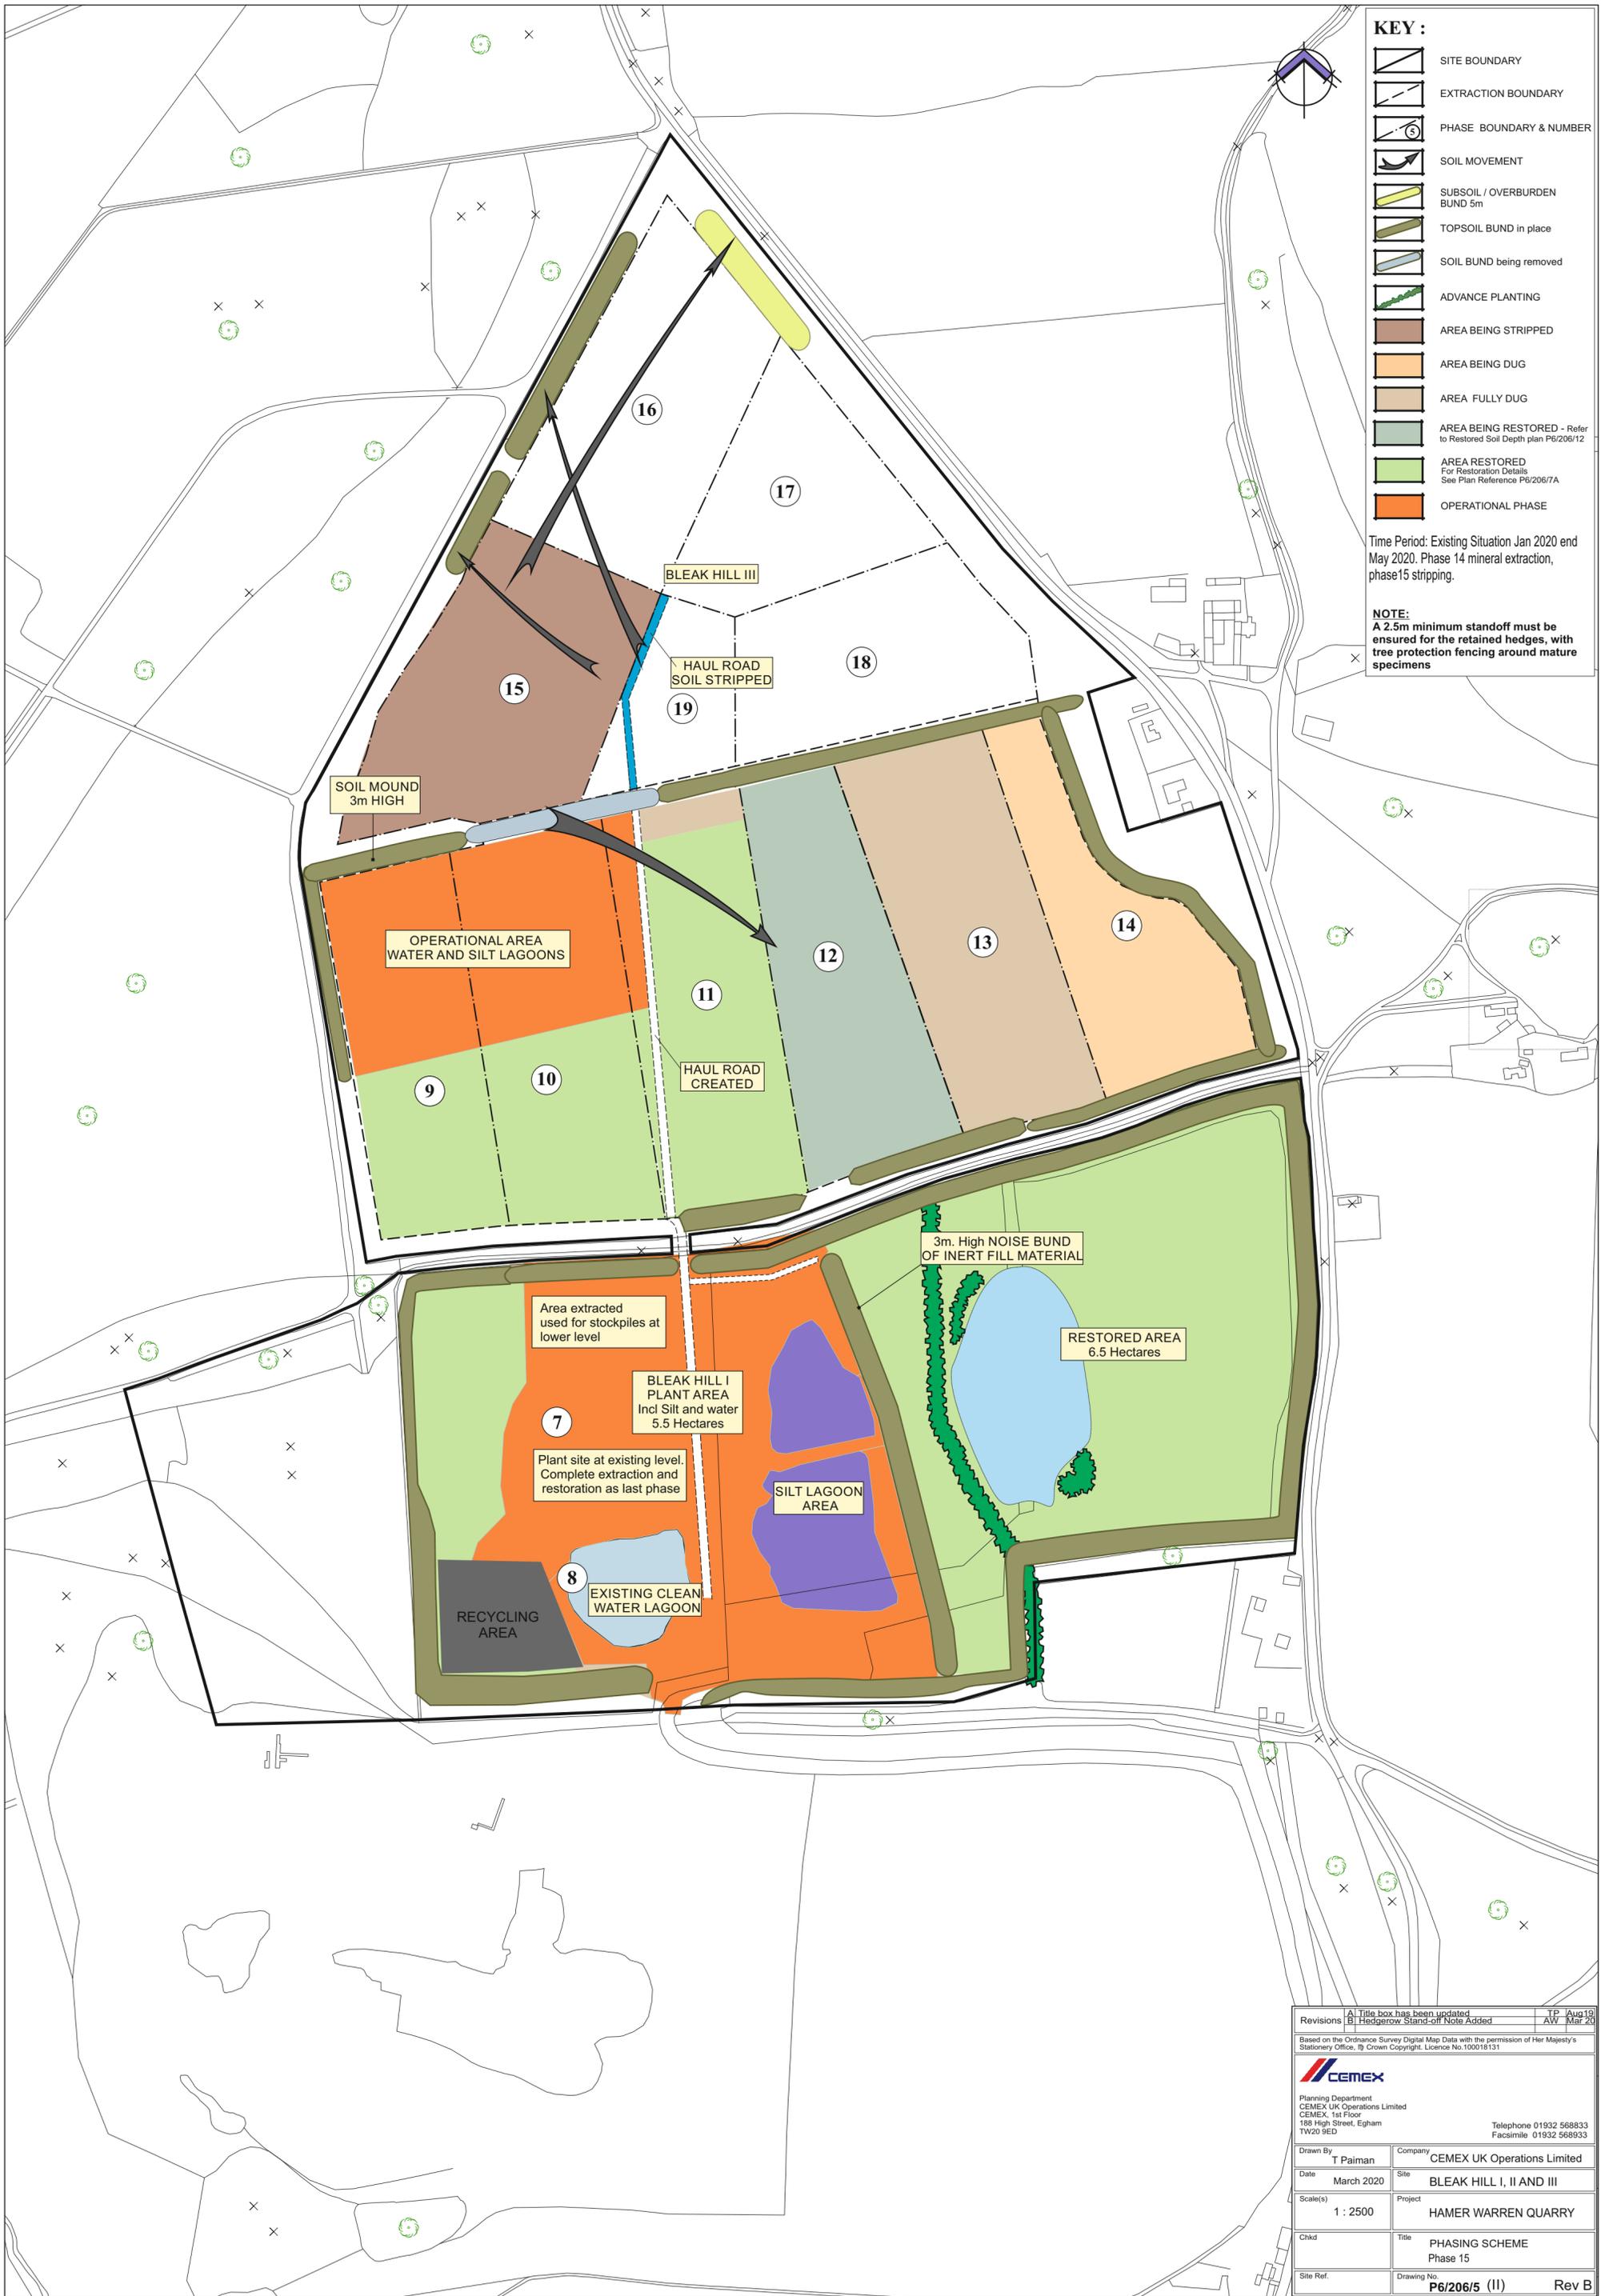

- KEY :**
-  SITE BOUNDARY
 -  EXTRACTION BOUNDARY
 -  PHASE BOUNDARY & NUMBER
 -  SOIL MOVEMENT
 -  SUBSOIL / OVERBURDEN BUND 5m
 -  TOPSOIL BUND in place
 -  SOIL BUND being removed
 -  ADVANCE PLANTING
 -  AREA BEING STRIPPED
 -  AREA BEING DUG
 -  AREA FULLY DUG
 -  AREA BEING RESTORED - Refer to Restored Soil Depth plan P6/206/12
 -  AREA RESTORED For Restoration Details See Plan Reference P6/206/7A
 -  OPERATIONAL PHASE

Time Period: Existing Situation Jan 2020 end May 2020. Phase 14 mineral extraction, phase 15 stripping.

NOTE:
A 2.5m minimum standoff must be ensured for the retained hedges, with tree protection fencing around mature specimens

SOIL MOUND
3m HIGH

OPERATIONAL AREA
WATER AND SILT LAGOONS

BLEAK HILL III

HAUL ROAD
SOIL STRIPPED

HAUL ROAD
CREATED

3m. High NOISE BUND
OF INERT FILL MATERIAL

Area extracted
used for stockpiles at
lower level

BLEAK HILL I
PLANT AREA
Incl Silt and water
5.5 Hectares

RESTORED AREA
6.5 Hectares

Plant site at existing level.
Complete extraction and
restoration as last phase

SILT LAGOON
AREA

RECYCLING
AREA


EXISTING CLEAN
WATER LAGOON

Revisions	A Title box has been updated	TP	Aug 19
	B Hedgerow Stand-off Note Added	AW	Mar 20
Based on the Ordnance Survey Digital Map Data with the permission of Her Majesty's Stationary Office, © Crown Copyright. Licence No. 100018131			
			
Planning Department CEMEX UK Operations Limited CEMEX, 1st Floor 185 High Street, Egham TW20 9ED			
		Telephone 01932 568833 Facsimile 01932 568933	
Drawn By	T Paiman	Company	CEMEX UK Operations Limited
Date	March 2020	Site	BLEAK HILL I, II AND III
Scale(s)	1 : 2500	Project	HAMER WARREN QUARRY
Child		Title	PHASING SCHEME Phase 15
Site Ref.		Drawing No.	P6/206/5 (II)
			Rev B


- KEY :**
-  SITE BOUNDARY
 -  EXTRACTION BOUNDARY
 -  PHASE BOUNDARY & NUMBER
 -  SOIL MOVEMENT
 -  SUBSOIL / OVERBURDEN BUND 5m
 -  TOPSOIL BUND in place
 -  SOIL BUND being removed
 -  ADVANCE PLANTING
 -  AREA BEING STRIPPED
 -  AREA BEING DUG
 -  AREA FULLY DUG
 -  AREA BEING RESTORED - Refer to Restored Soil Depth plan P6/206/12
 -  AREA RESTORED For Restoration Details See Plan Reference P6/206/7A
 -  OPERATIONAL PHASE

Time Period: June 2020 - March 2021
 Extraction phase 15, soil strip phase 16, phases 13 and 14 being restored.

NOTE:
 A 2.5m minimum standoff must be ensured for the retained hedges, with tree protection fencing around mature specimens

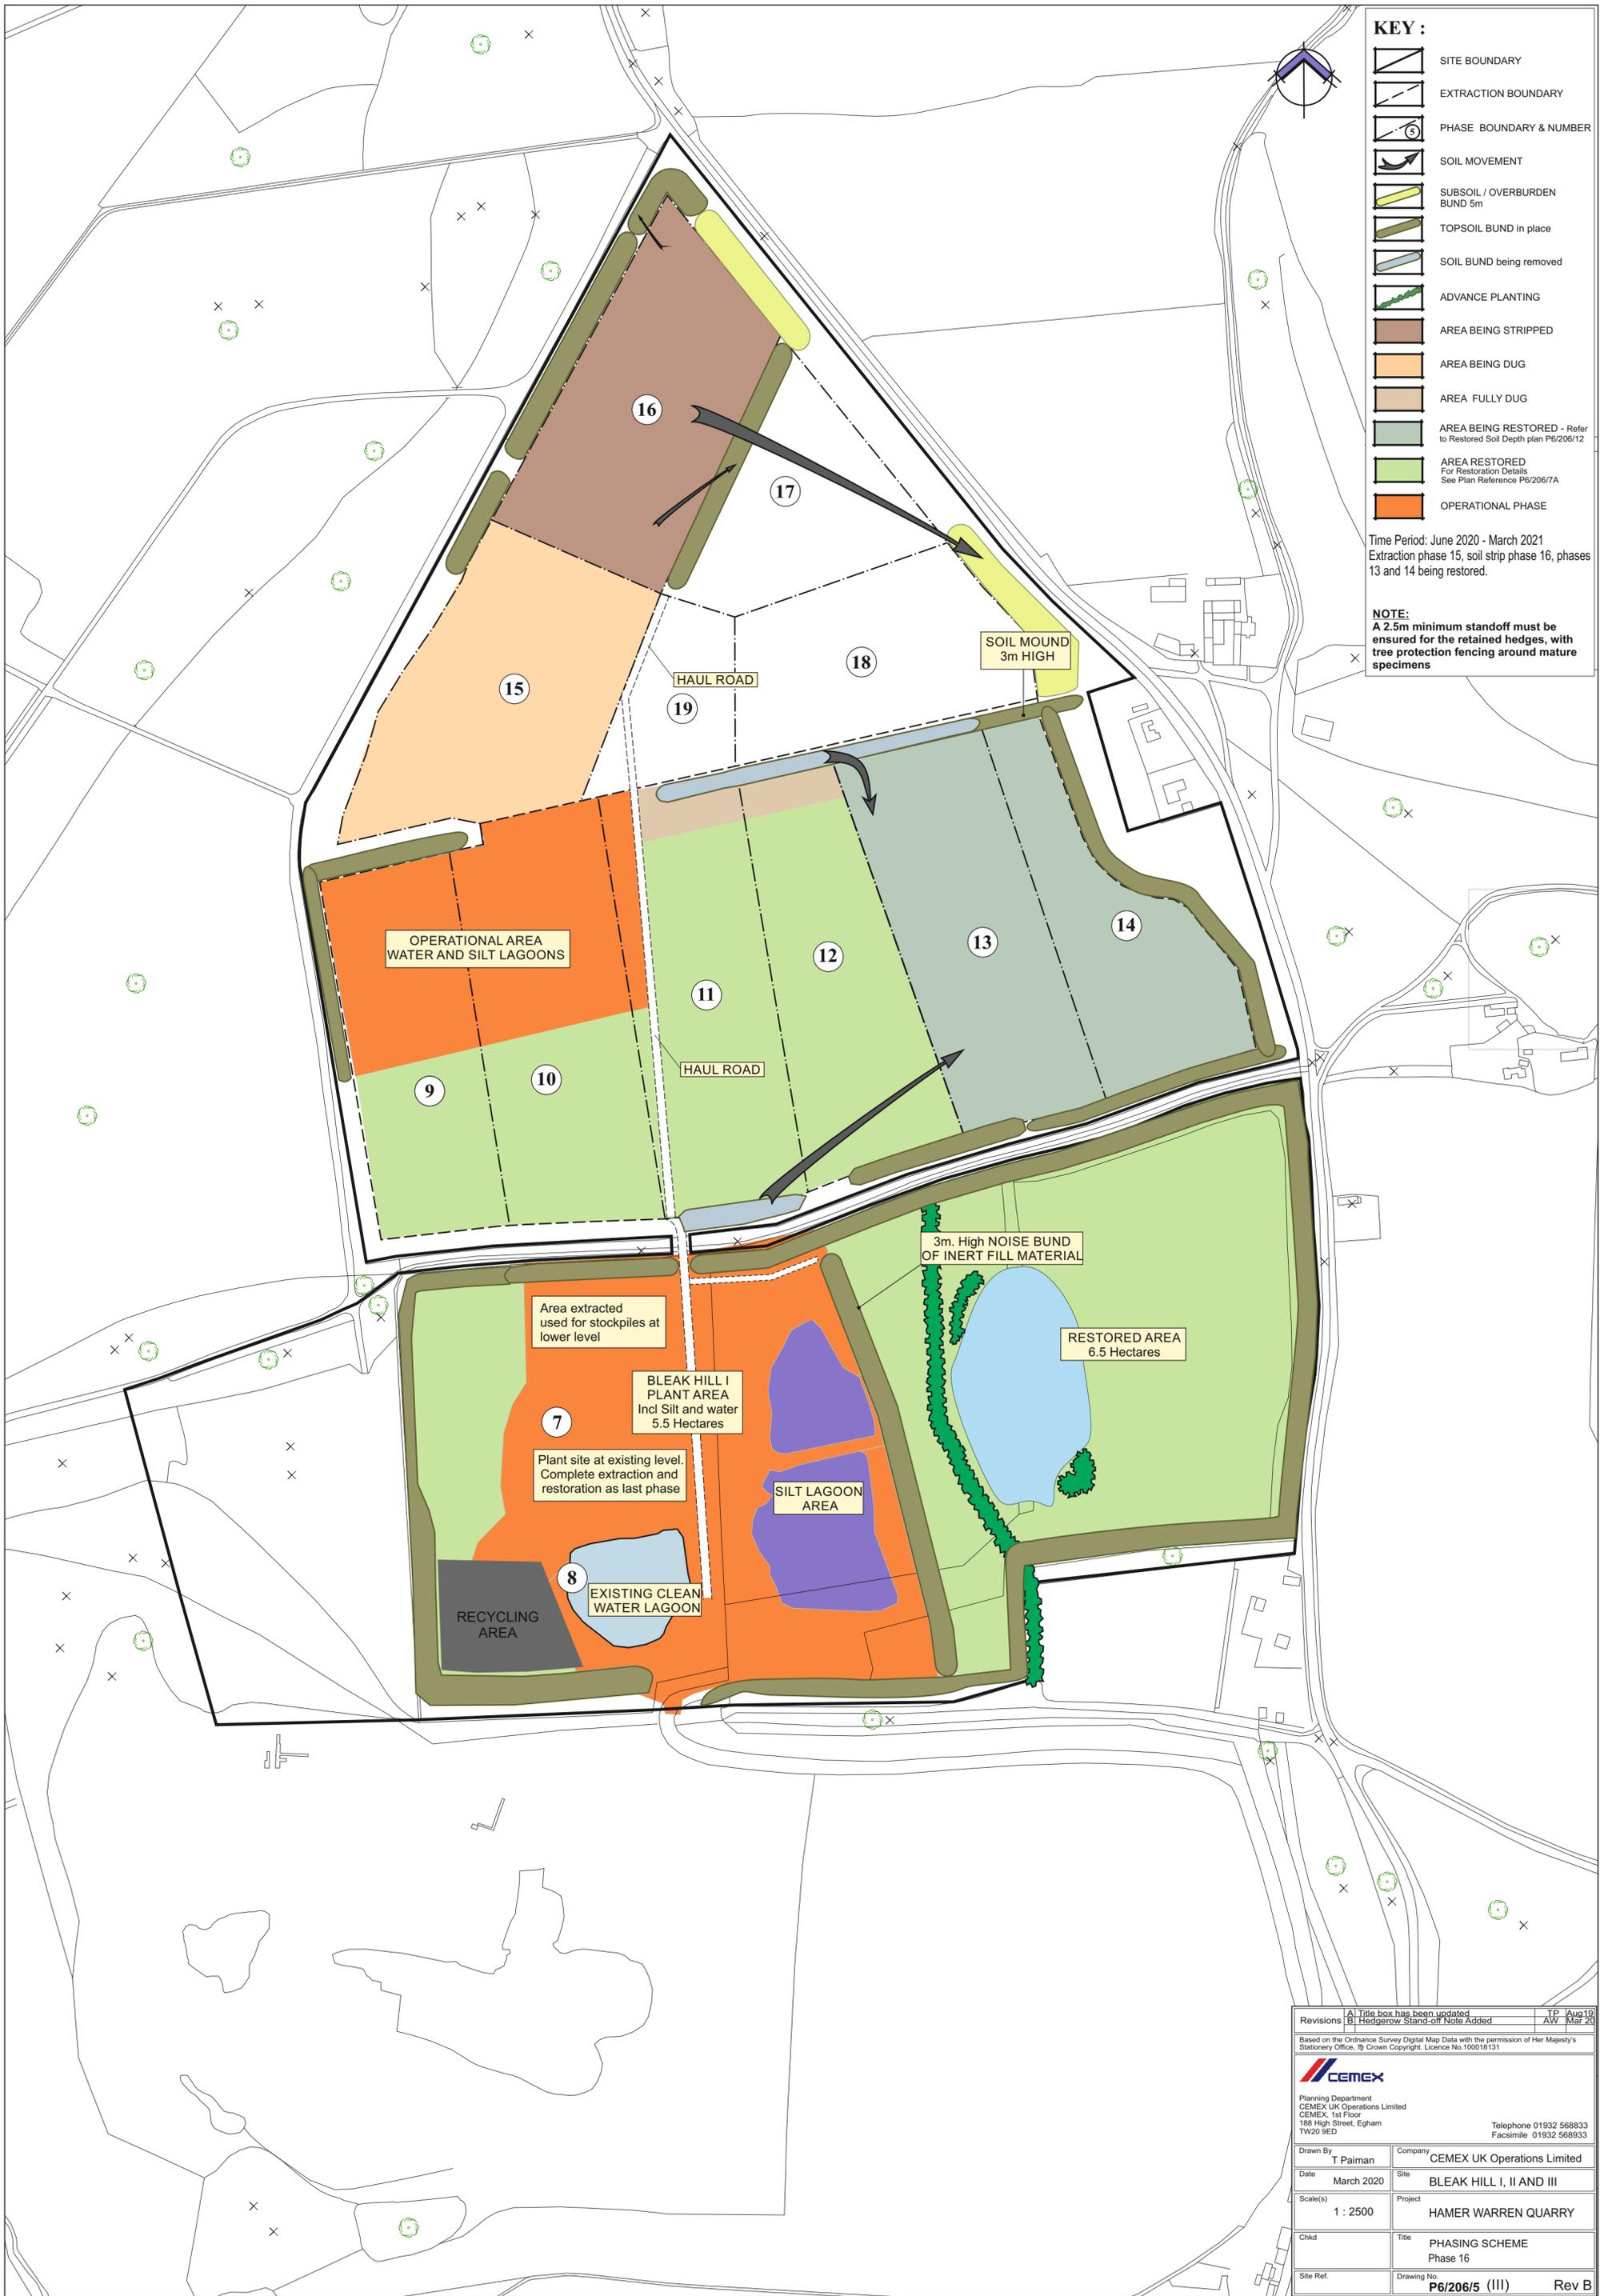

Revisions	A Title box has been updated	TP	Aug 19
	B Hedgerow Stand-off Note Added	AW	Mar 20
Based on the Ordnance Survey Digital Map Data with the permission of Her Majesty's Stationary Office, © Crown Copyright. Licence No. 100018131			
			
Planning Department CEMEX UK Operations Limited CEMEX, 1st Floor 185 High Street, Egham TW20 9ED			
		Telephone 01932 568833 Facsimile 01932 568933	
Drawn By	T Paiman	Company	CEMEX UK Operations Limited
Date	March 2020	Site	BLEAK HILL I, II AND III
Scale(s)	1 : 2500	Project	HAMER WARREN QUARRY
Child		Title	PHASING SCHEME Phase 16
Site Ref.		Drawing No.	P6/206/5 (III) Rev B

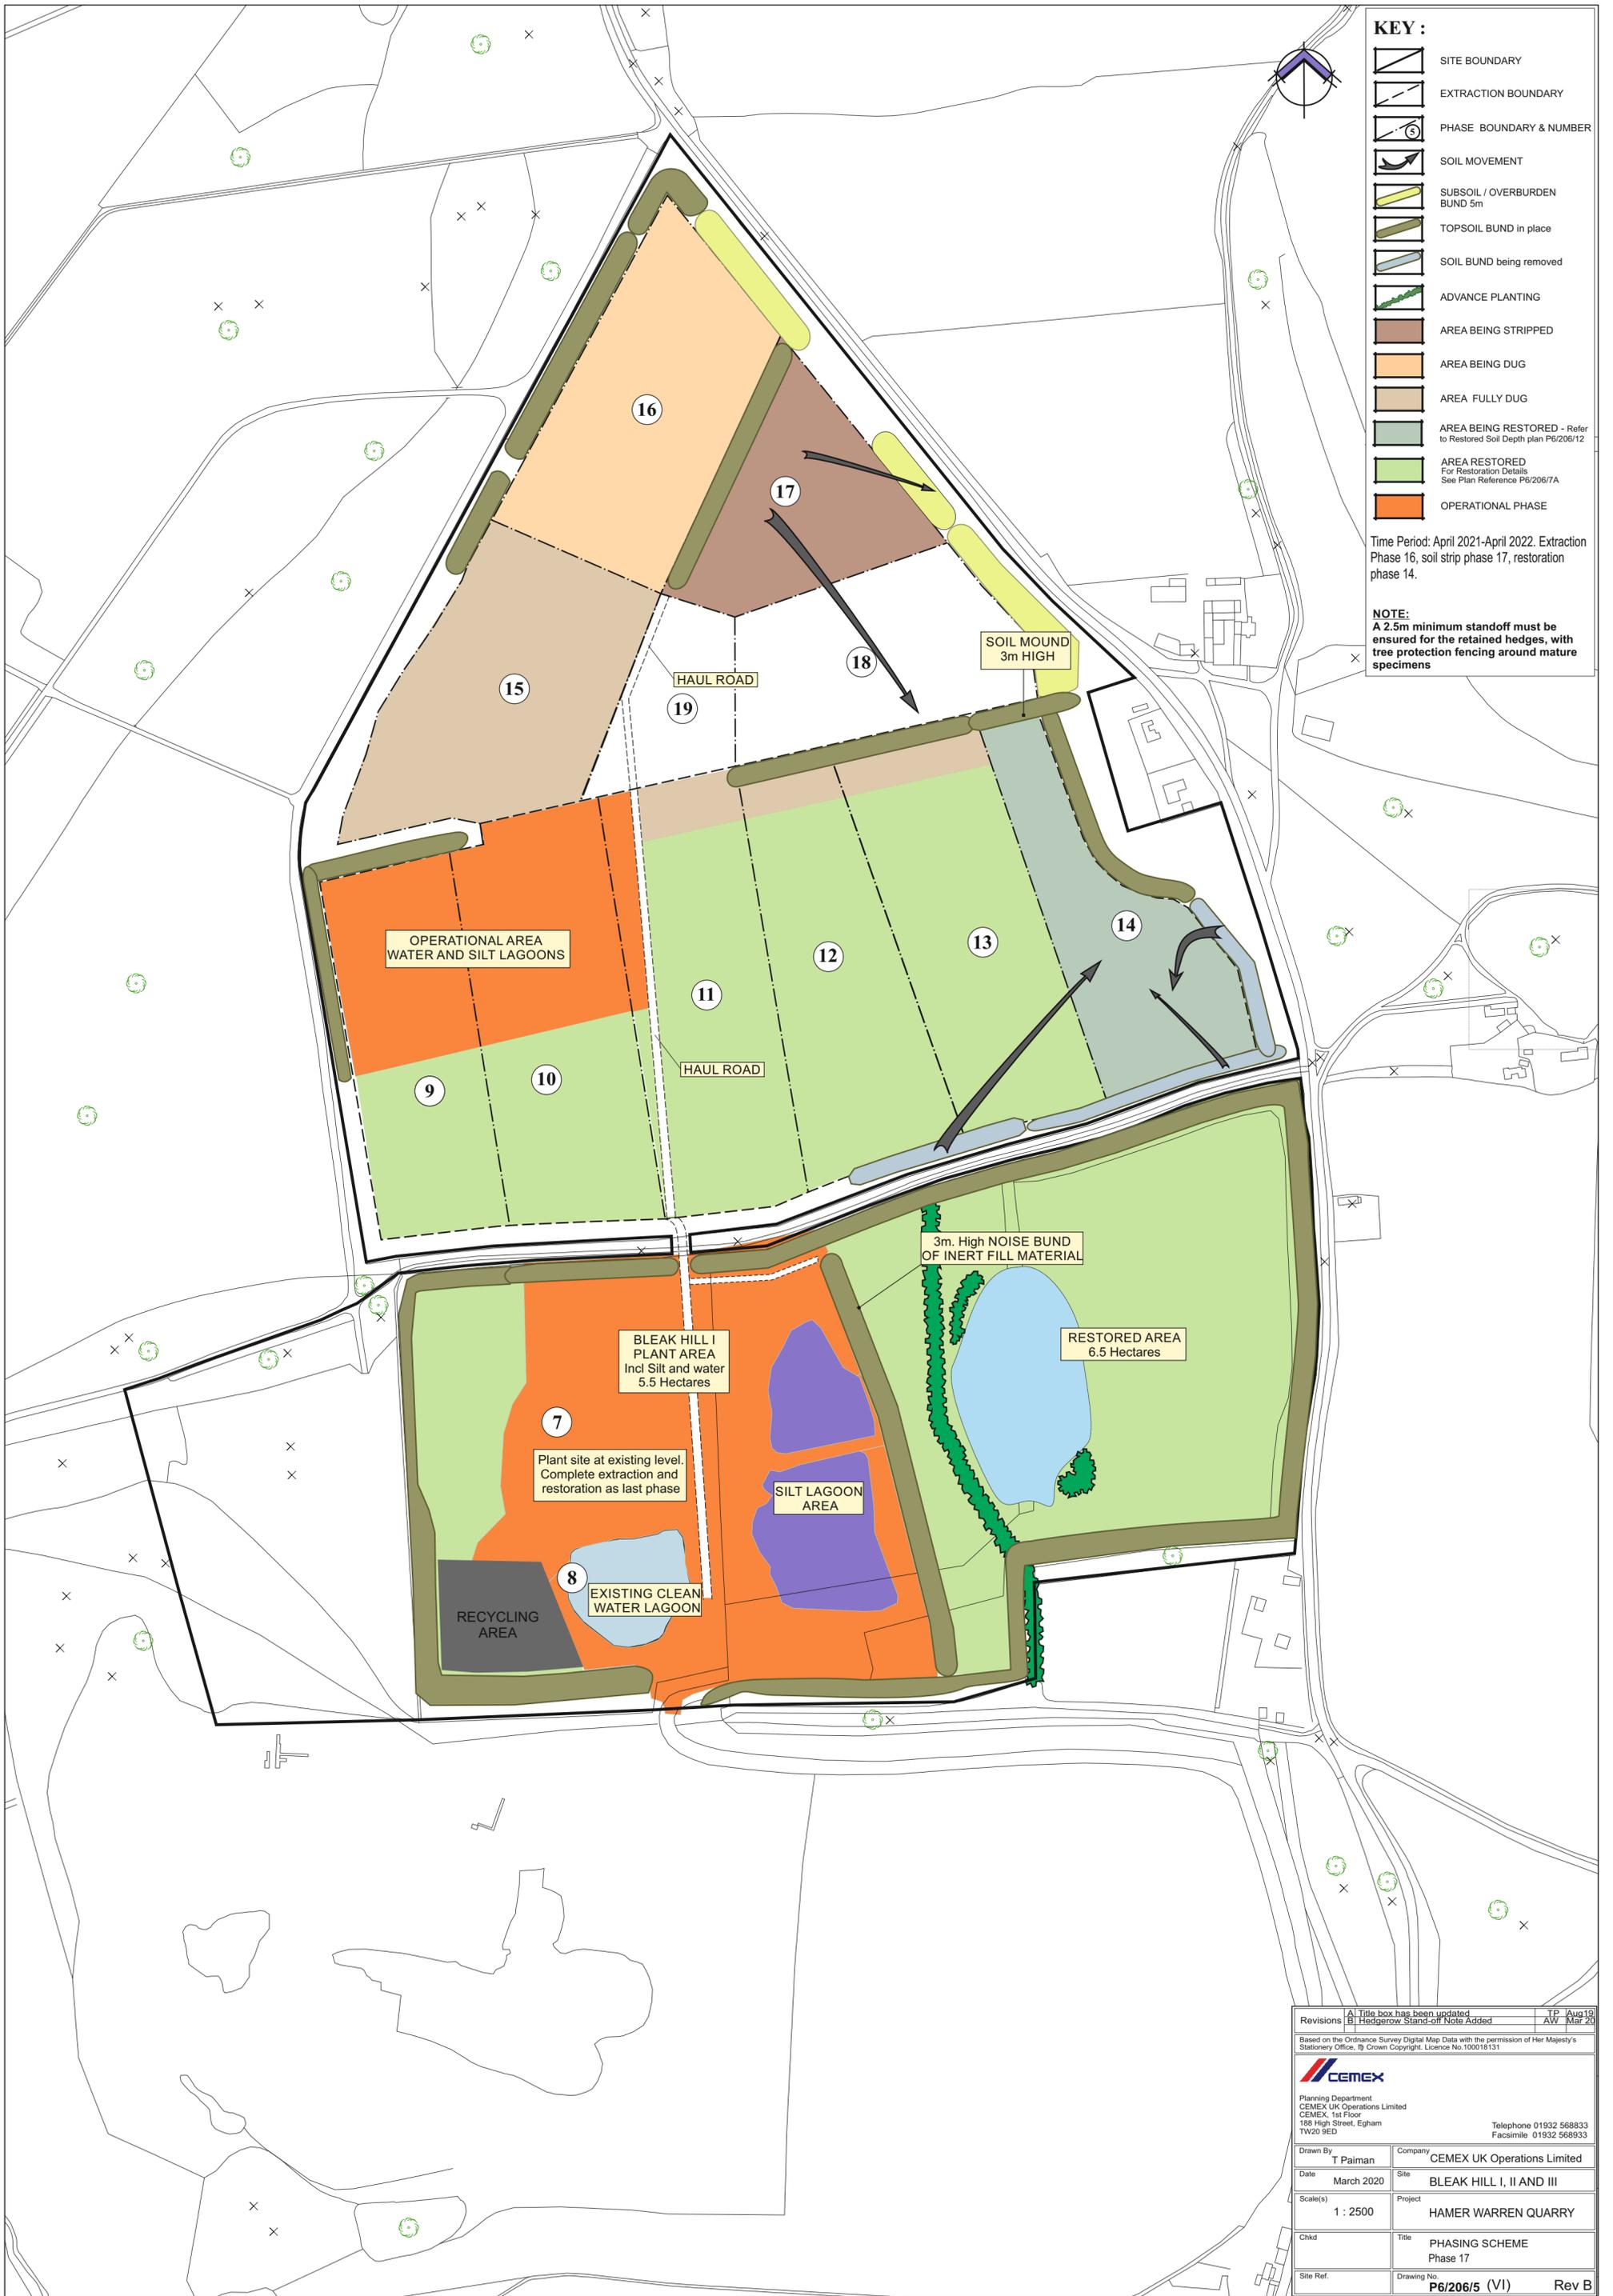

- KEY :**
- SITE BOUNDARY
 - EXTRACTION BOUNDARY
 - PHASE BOUNDARY & NUMBER
 - SOIL MOVEMENT
 - SUBSOIL / OVERBURDEN BUND 5m
 - TOPSOIL BUND in place
 - SOIL BUND being removed
 - ADVANCE PLANTING
 - AREA BEING STRIPPED
 - AREA BEING DUG
 - AREA FULLY DUG
 - AREA BEING RESTORED - Refer to Restored Soil Depth plan P6/206/12
 - AREA RESTORED For Restoration Details See Plan Reference P6/206/7A
 - OPERATIONAL PHASE

Time Period: April 2021-April 2022. Extraction Phase 16, soil strip phase 17, restoration phase 14.

NOTE:
A 2.5m minimum standoff must be ensured for the retained hedges, with tree protection fencing around mature specimens

OPERATIONAL AREA
WATER AND SILT LAGOONS

SOIL MOUND
3m HIGH

HAUL ROAD

HAUL ROAD

3m. High NOISE BUND
OF INERT FILL MATERIAL

RESTORED AREA
6.5 Hectares

BLEAK HILL I
PLANT AREA
Incl Silt and water
5.5 Hectares


SILT LAGOON
AREA

Plant site at existing level.
Complete extraction and
restoration as last phase

EXISTING CLEAN
WATER LAGOON

RECYCLING
AREA

Revisions	A Title box has been updated	TP	Aug 19
	B Hedgerow Stand-off Note Added	AW	Mar 20
Based on the Ordnance Survey Digital Map Data with the permission of Her Majesty's Stationary Office, © Crown Copyright. Licence No. 100018131			
Planning Department CEMEX UK Operations Limited CEMEX, 1st Floor 185 High Street, Egham TW20 9ED			
		Telephone 01932 568833 Facsimile 01932 568933	
Drawn By	T Paiman	Company	CEMEX UK Operations Limited
Date	March 2020	Site	BLEAK HILL I, II AND III
Scale(s)	1 : 2500	Project	HAMER WARREN QUARRY
Child		Title	PHASING SCHEME Phase 17
Site Ref.		Drawing No.	P6/206/5 (VI) Rev B

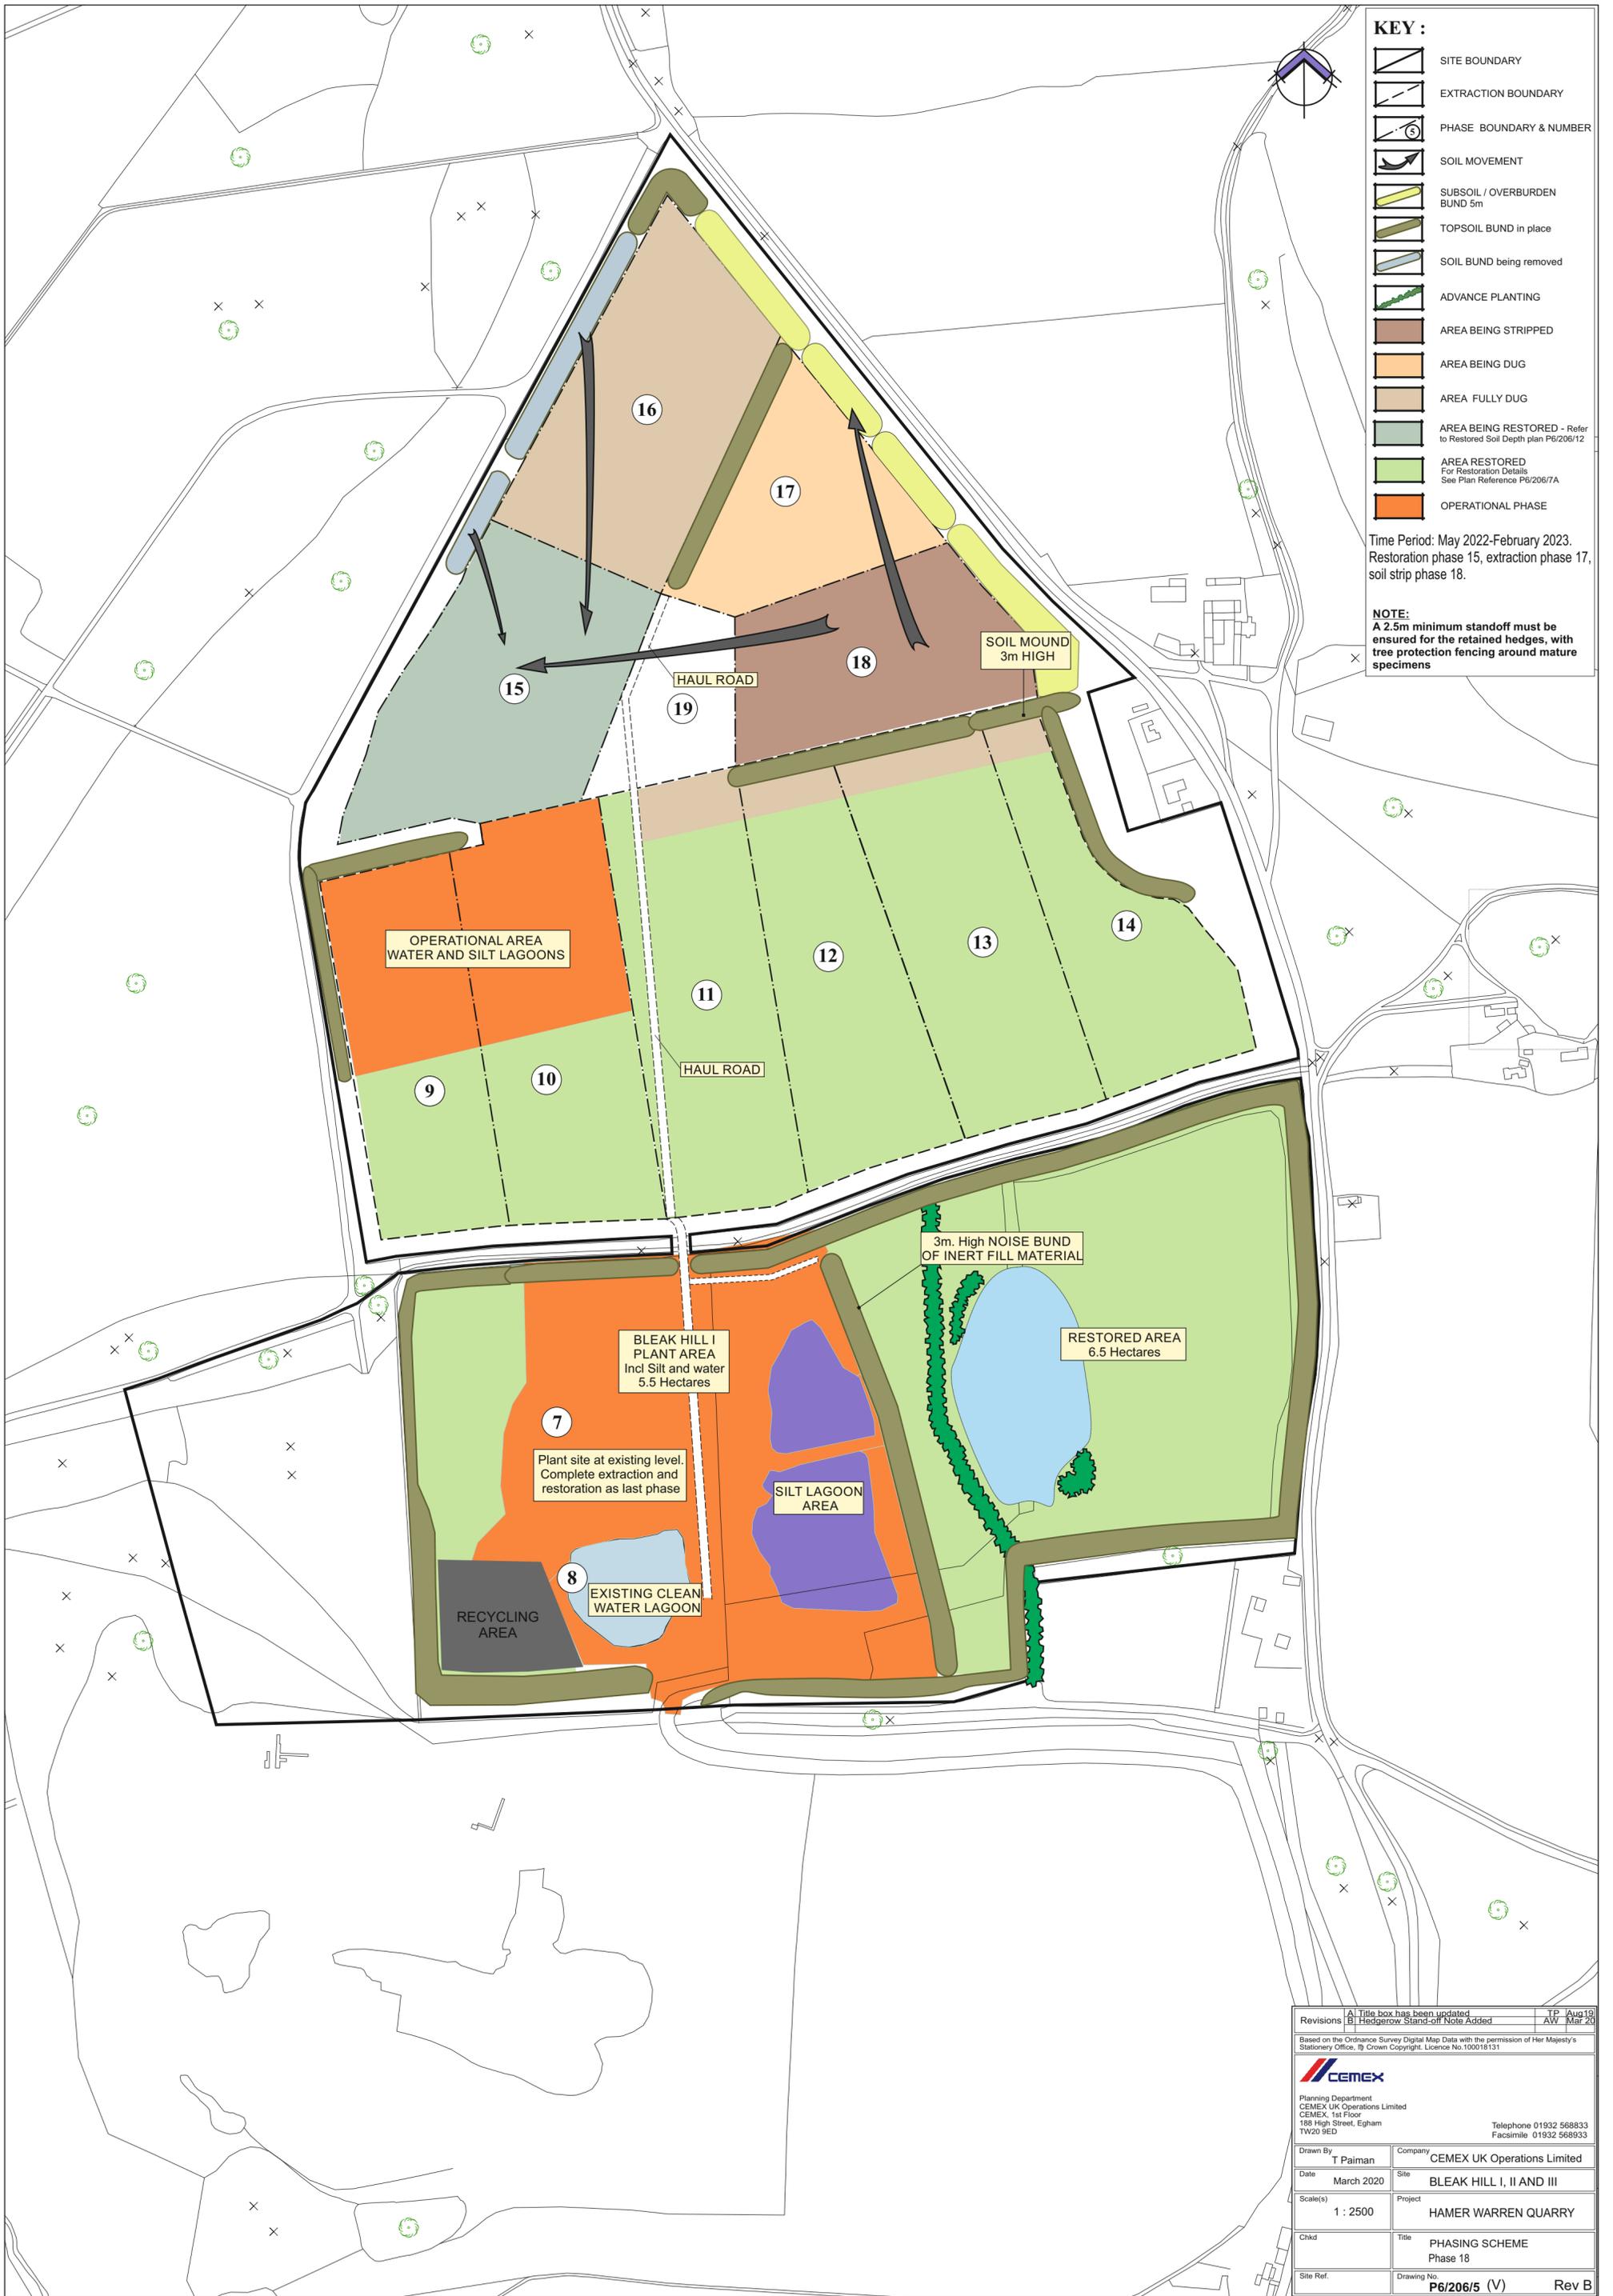

- KEY :**
- SITE BOUNDARY
 - EXTRACTION BOUNDARY
 - PHASE BOUNDARY & NUMBER
 - SOIL MOVEMENT
 - SUBSOIL / OVERBURDEN BUND 5m
 - TOPSOIL BUND in place
 - SOIL BUND being removed
 - ADVANCE PLANTING
 - AREA BEING STRIPPED
 - AREA BEING DUG
 - AREA FULLY DUG
 - AREA BEING RESTORED - Refer to Restored Soil Depth plan P6/206/12
 - AREA RESTORED For Restoration Details See Plan Reference P6/206/7A
 - OPERATIONAL PHASE

Time Period: May 2022-February 2023.
 Restoration phase 15, extraction phase 17, soil strip phase 18.

NOTE:
 A 2.5m minimum standoff must be ensured for the retained hedges, with tree protection fencing around mature specimens

OPERATIONAL AREA
 WATER AND SILT LAGOONS

HAUL ROAD

SOIL MOUND
 3m HIGH

HAUL ROAD

3m. High NOISE BUND
 OF INERT FILL MATERIAL

RESTORED AREA
 6.5 Hectares

BLEAK HILL I
 PLANT AREA
 Incl Silt and water
 5.5 Hectares


SILT LAGOON
 AREA

Plant site at existing level.
 Complete extraction and
 restoration as last phase

EXISTING CLEAN
 WATER LAGOON

RECYCLING
 AREA

Revisions	A Title box has been updated	TP	Aug 19
	B Hedgerow Stand-off Note Added	AW	Mar 20
Based on the Ordnance Survey Digital Map Data with the permission of Her Majesty's Stationary Office, © Crown Copyright. Licence No. 100018131			
Planning Department CEMEX UK Operations Limited CEMEX, 1st Floor 185 High Street, Egham TW20 9ED		Telephone 01932 568833 Facsimile 01932 568933	
Drawn By	T Paiman	Company	CEMEX UK Operations Limited
Date	March 2020	Site	BLEAK HILL I, II AND III
Scale(s)	1 : 2500	Project	HAMER WARREN QUARRY
Child		Title	PHASING SCHEME Phase 18
Site Ref.		Drawing No.	P6/206/5 (V)
			Rev B

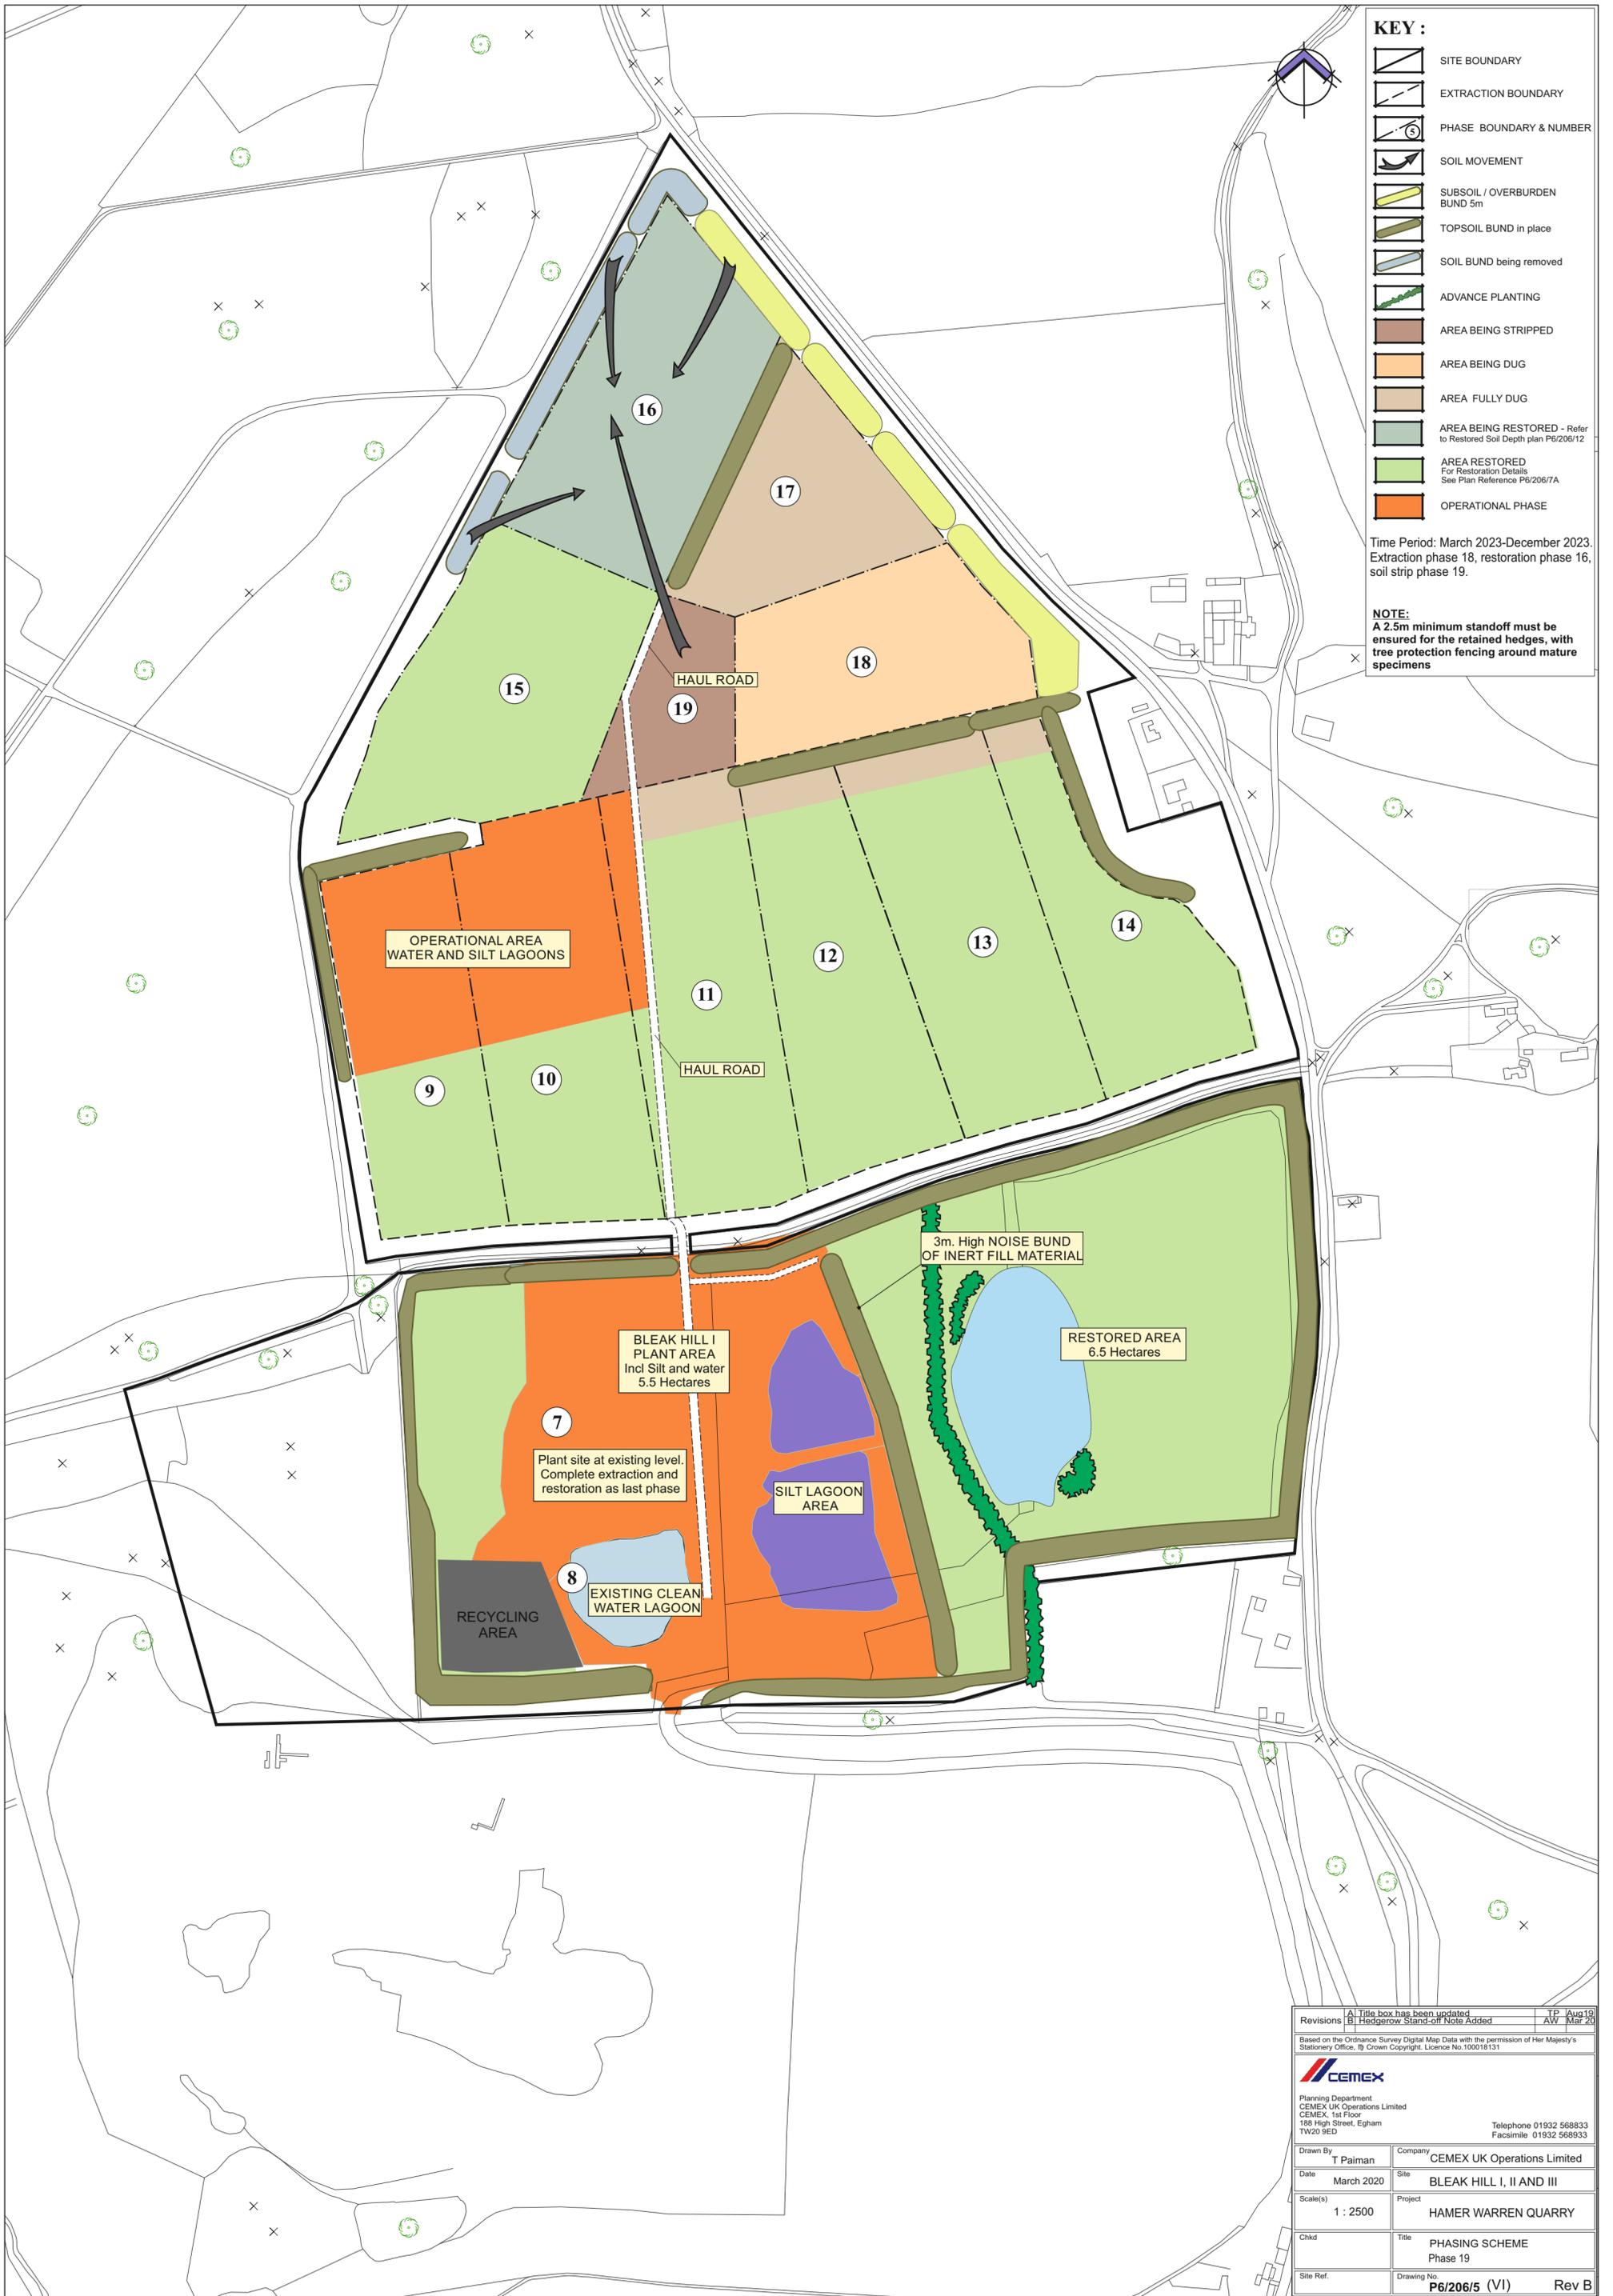

- KEY :**
-  SITE BOUNDARY
 -  EXTRACTION BOUNDARY
 -  PHASE BOUNDARY & NUMBER
 -  SOIL MOVEMENT
 -  SUBSOIL / OVERBURDEN BUND 5m
 -  TOPSOIL BUND in place
 -  SOIL BUND being removed
 -  ADVANCE PLANTING
 -  AREA BEING STRIPPED
 -  AREA BEING DUG
 -  AREA FULLY DUG
 -  AREA BEING RESTORED - Refer to Restored Soil Depth plan P6/206/12
 -  AREA RESTORED For Restoration Details See Plan Reference P6/206/7A
 -  OPERATIONAL PHASE

Time Period: March 2023-December 2023.
 Extraction phase 18, restoration phase 16, soil strip phase 19.

NOTE:
 A 2.5m minimum standoff must be ensured for the retained hedges, with tree protection fencing around mature specimens

OPERATIONAL AREA
 WATER AND SILT LAGOONS

HAUL ROAD

HAUL ROAD

3m. High NOISE BUND
 OF INERT FILL MATERIAL

RESTORED AREA
 6.5 Hectares

BLEAK HILL I
 PLANT AREA
 Incl Silt and water
 5.5 Hectares


Plant site at existing level.
 Complete extraction and
 restoration as last phase

SILT LAGOON
 AREA

EXISTING CLEAN
 WATER LAGOON

RECYCLING
 AREA

Revisions	A Title box has been updated	TP	Aug 19
	B Hedgerow Stand-off Note Added	AW	Mar 20
Based on the Ordnance Survey Digital Map Data with the permission of Her Majesty's Stationary Office, © Crown Copyright. Licence No. 100018131			
			
Planning Department CEMEX UK Operations Limited CEMEX, 1st Floor 185 High Street, Egham TW20 9ED			
		Telephone 01932 568833 Facsimile 01932 568933	
Drawn By	T Paiman	Company	CEMEX UK Operations Limited
Date	March 2020	Site	BLEAK HILL I, II AND III
Scale(s)	1 : 2500	Project	HAMER WARREN QUARRY
Child		Title	PHASING SCHEME Phase 19
Site Ref.		Drawing No.	P6/206/5 (VI) Rev B

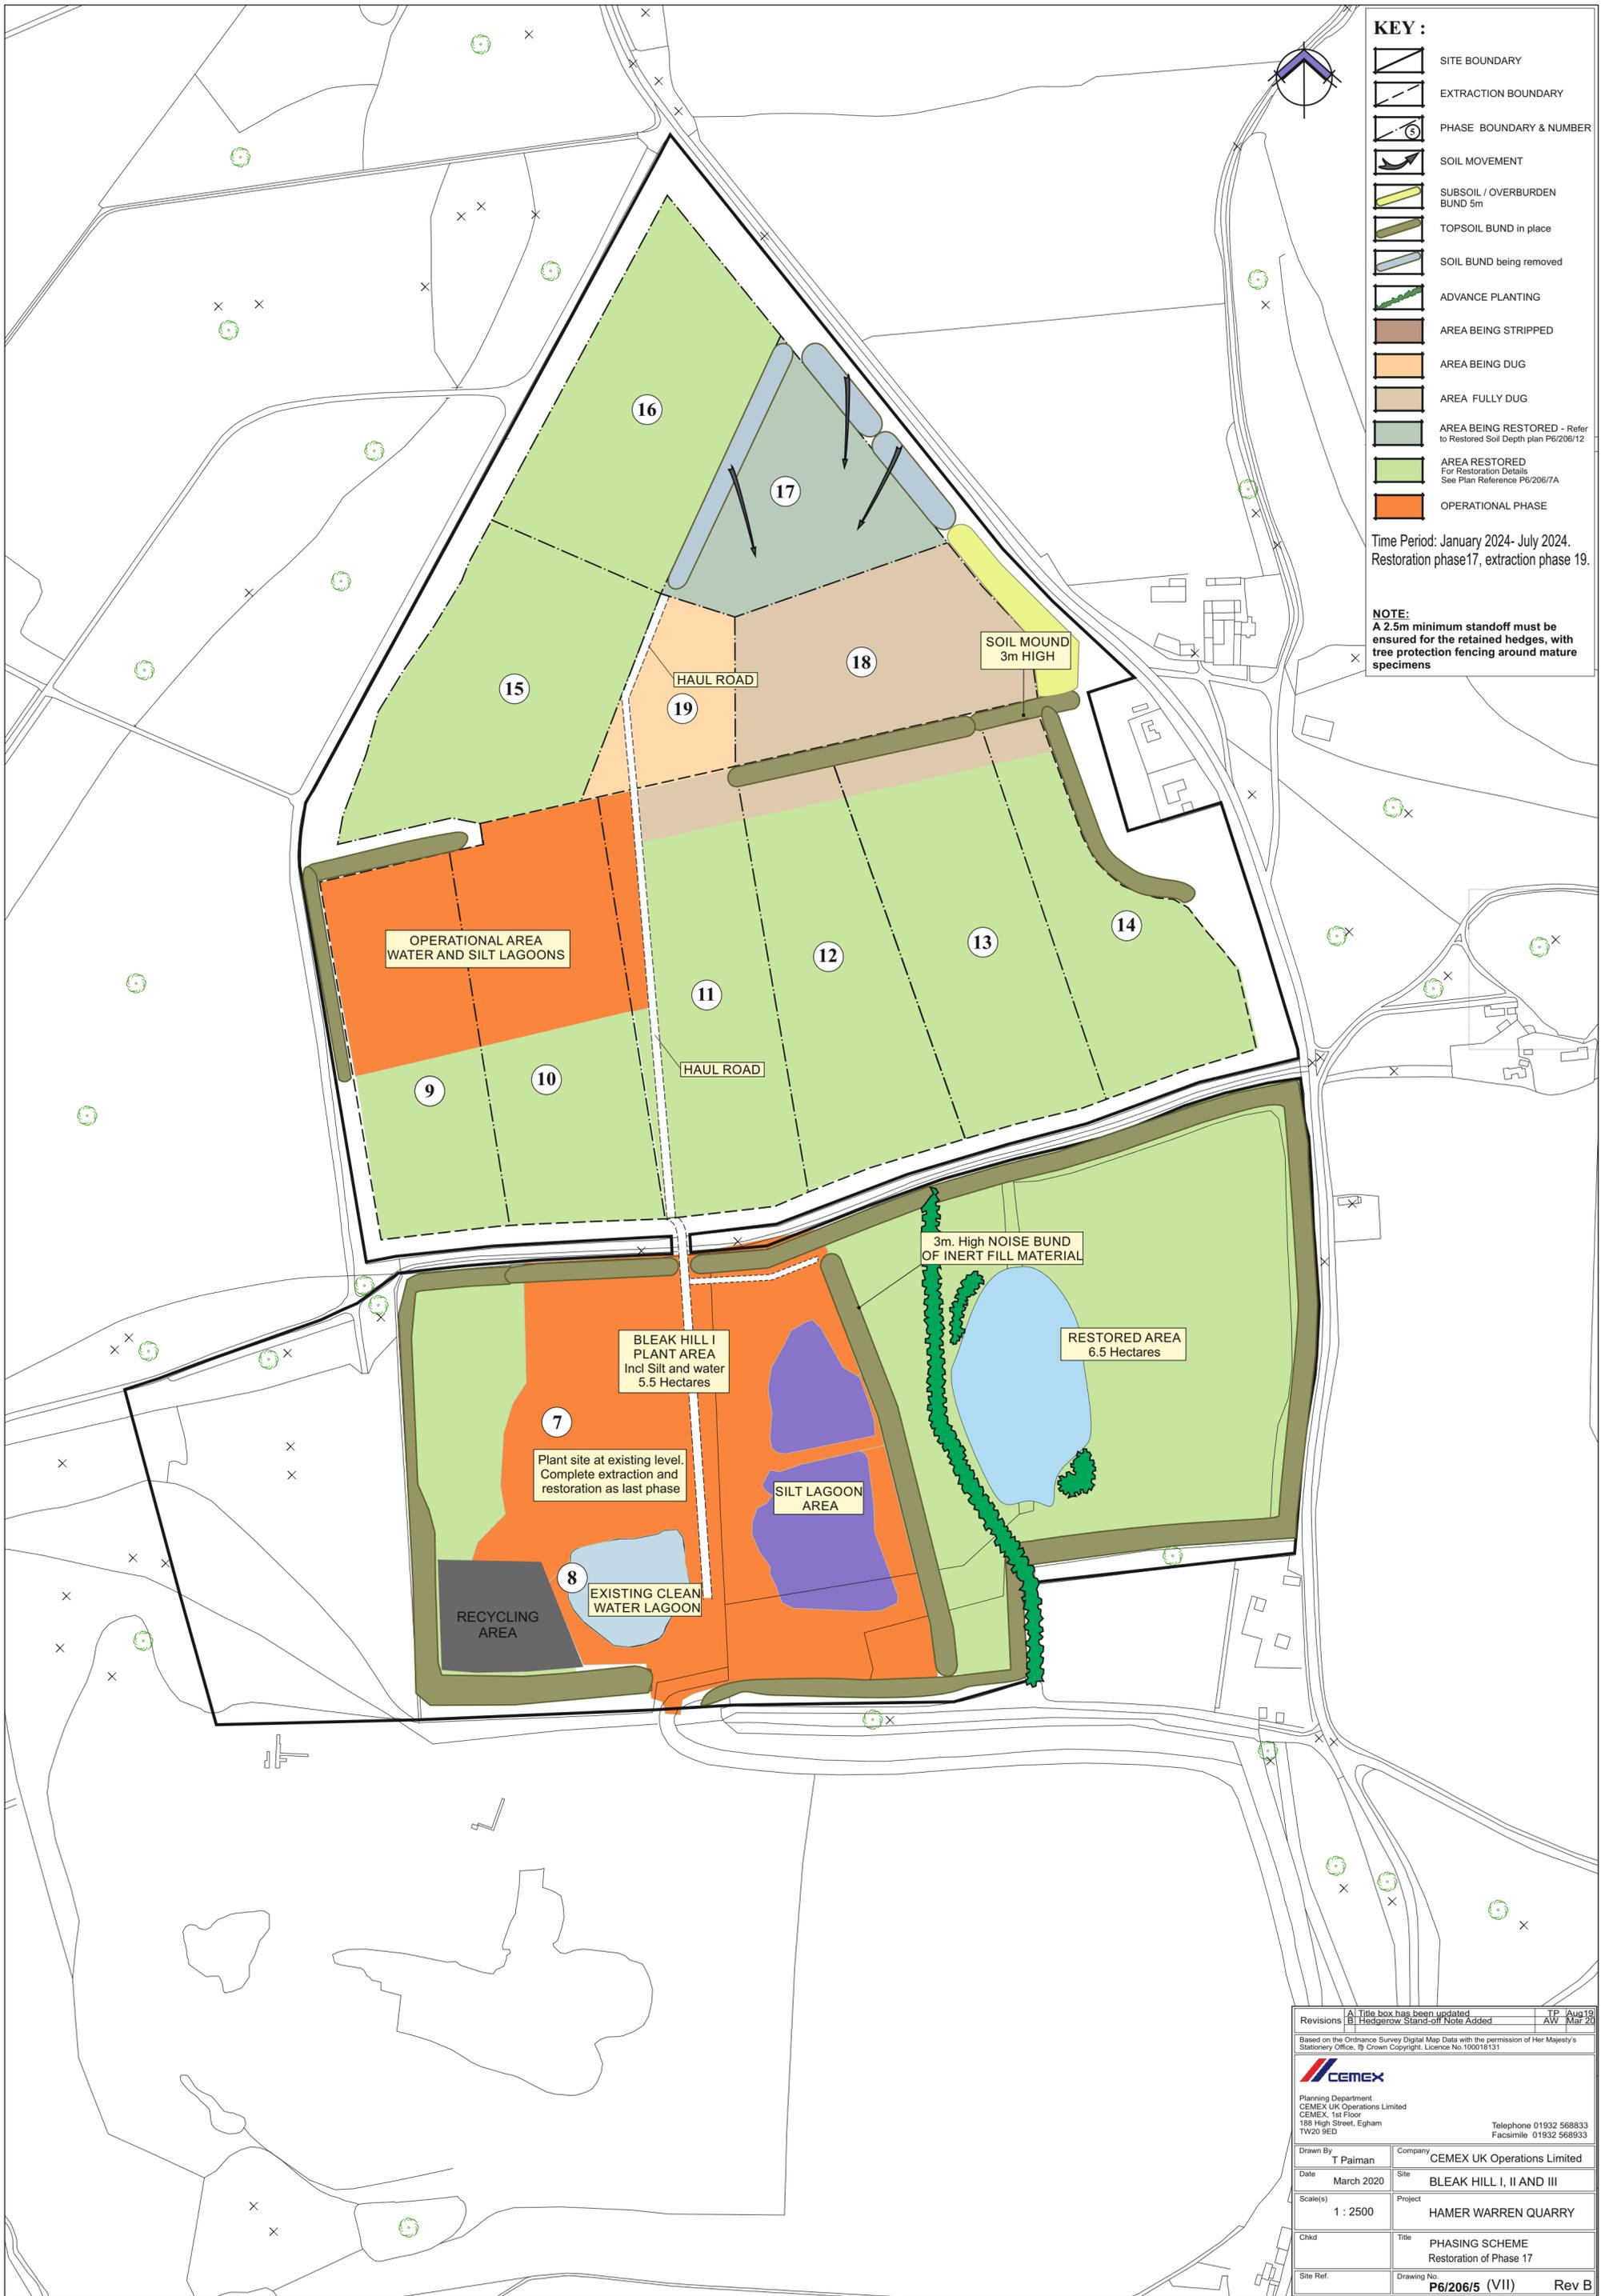

- KEY :**
-  SITE BOUNDARY
 -  EXTRACTION BOUNDARY
 -  PHASE BOUNDARY & NUMBER
 -  SOIL MOVEMENT
 -  SUBSOIL / OVERBURDEN BUND 5m
 -  TOPSOIL BUND in place
 -  SOIL BUND being removed
 -  ADVANCE PLANTING
 -  AREA BEING STRIPPED
 -  AREA BEING DUG
 -  AREA FULLY DUG
 -  AREA BEING RESTORED - Refer to Restored Soil Depth plan P6/206/12
 -  AREA RESTORED For Restoration Details See Plan Reference P6/206/7A
 -  OPERATIONAL PHASE

Time Period: January 2024- July 2024.
 Restoration phase 17, extraction phase 19.

NOTE:
 A 2.5m minimum standoff must be ensured for the retained hedges, with tree protection fencing around mature specimens

OPERATIONAL AREA
 WATER AND SILT LAGOONS

SOIL MOUND
 3m HIGH

HAUL ROAD

HAUL ROAD

3m. High NOISE BUND
 OF INERT FILL MATERIAL

RESTORED AREA
 6.5 Hectares

BLEAK HILL I
 PLANT AREA
 Incl Silt and water
 5.5 Hectares


Plant site at existing level.
 Complete extraction and
 restoration as last phase

SILT LAGOON
 AREA

EXISTING CLEAN
 WATER LAGOON

RECYCLING
 AREA

Revisions	A Title box has been updated	TP	Aug 19
	B Hedgerow Stand-off Note Added	AW	Mar 20
Based on the Ordnance Survey Digital Map Data with the permission of Her Majesty's Stationary Office, © Crown Copyright. Licence No. 100018131			
			
Planning Department CEMEX UK Operations Limited CEMEX, 1st Floor 185 High Street, Egham TW20 9ED			
		Telephone 01932 568833 Facsimile 01932 568933	
Drawn By	T Paiman	Company	CEMEX UK Operations Limited
Date	March 2020	Site	BLEAK HILL I, II AND III
Scale(s)	1 : 2500	Project	HAMER WARREN QUARRY
Child		Title	PHASING SCHEME Restoration of Phase 17
Site Ref.		Drawing No.	P6/206/5 (VII) Rev B

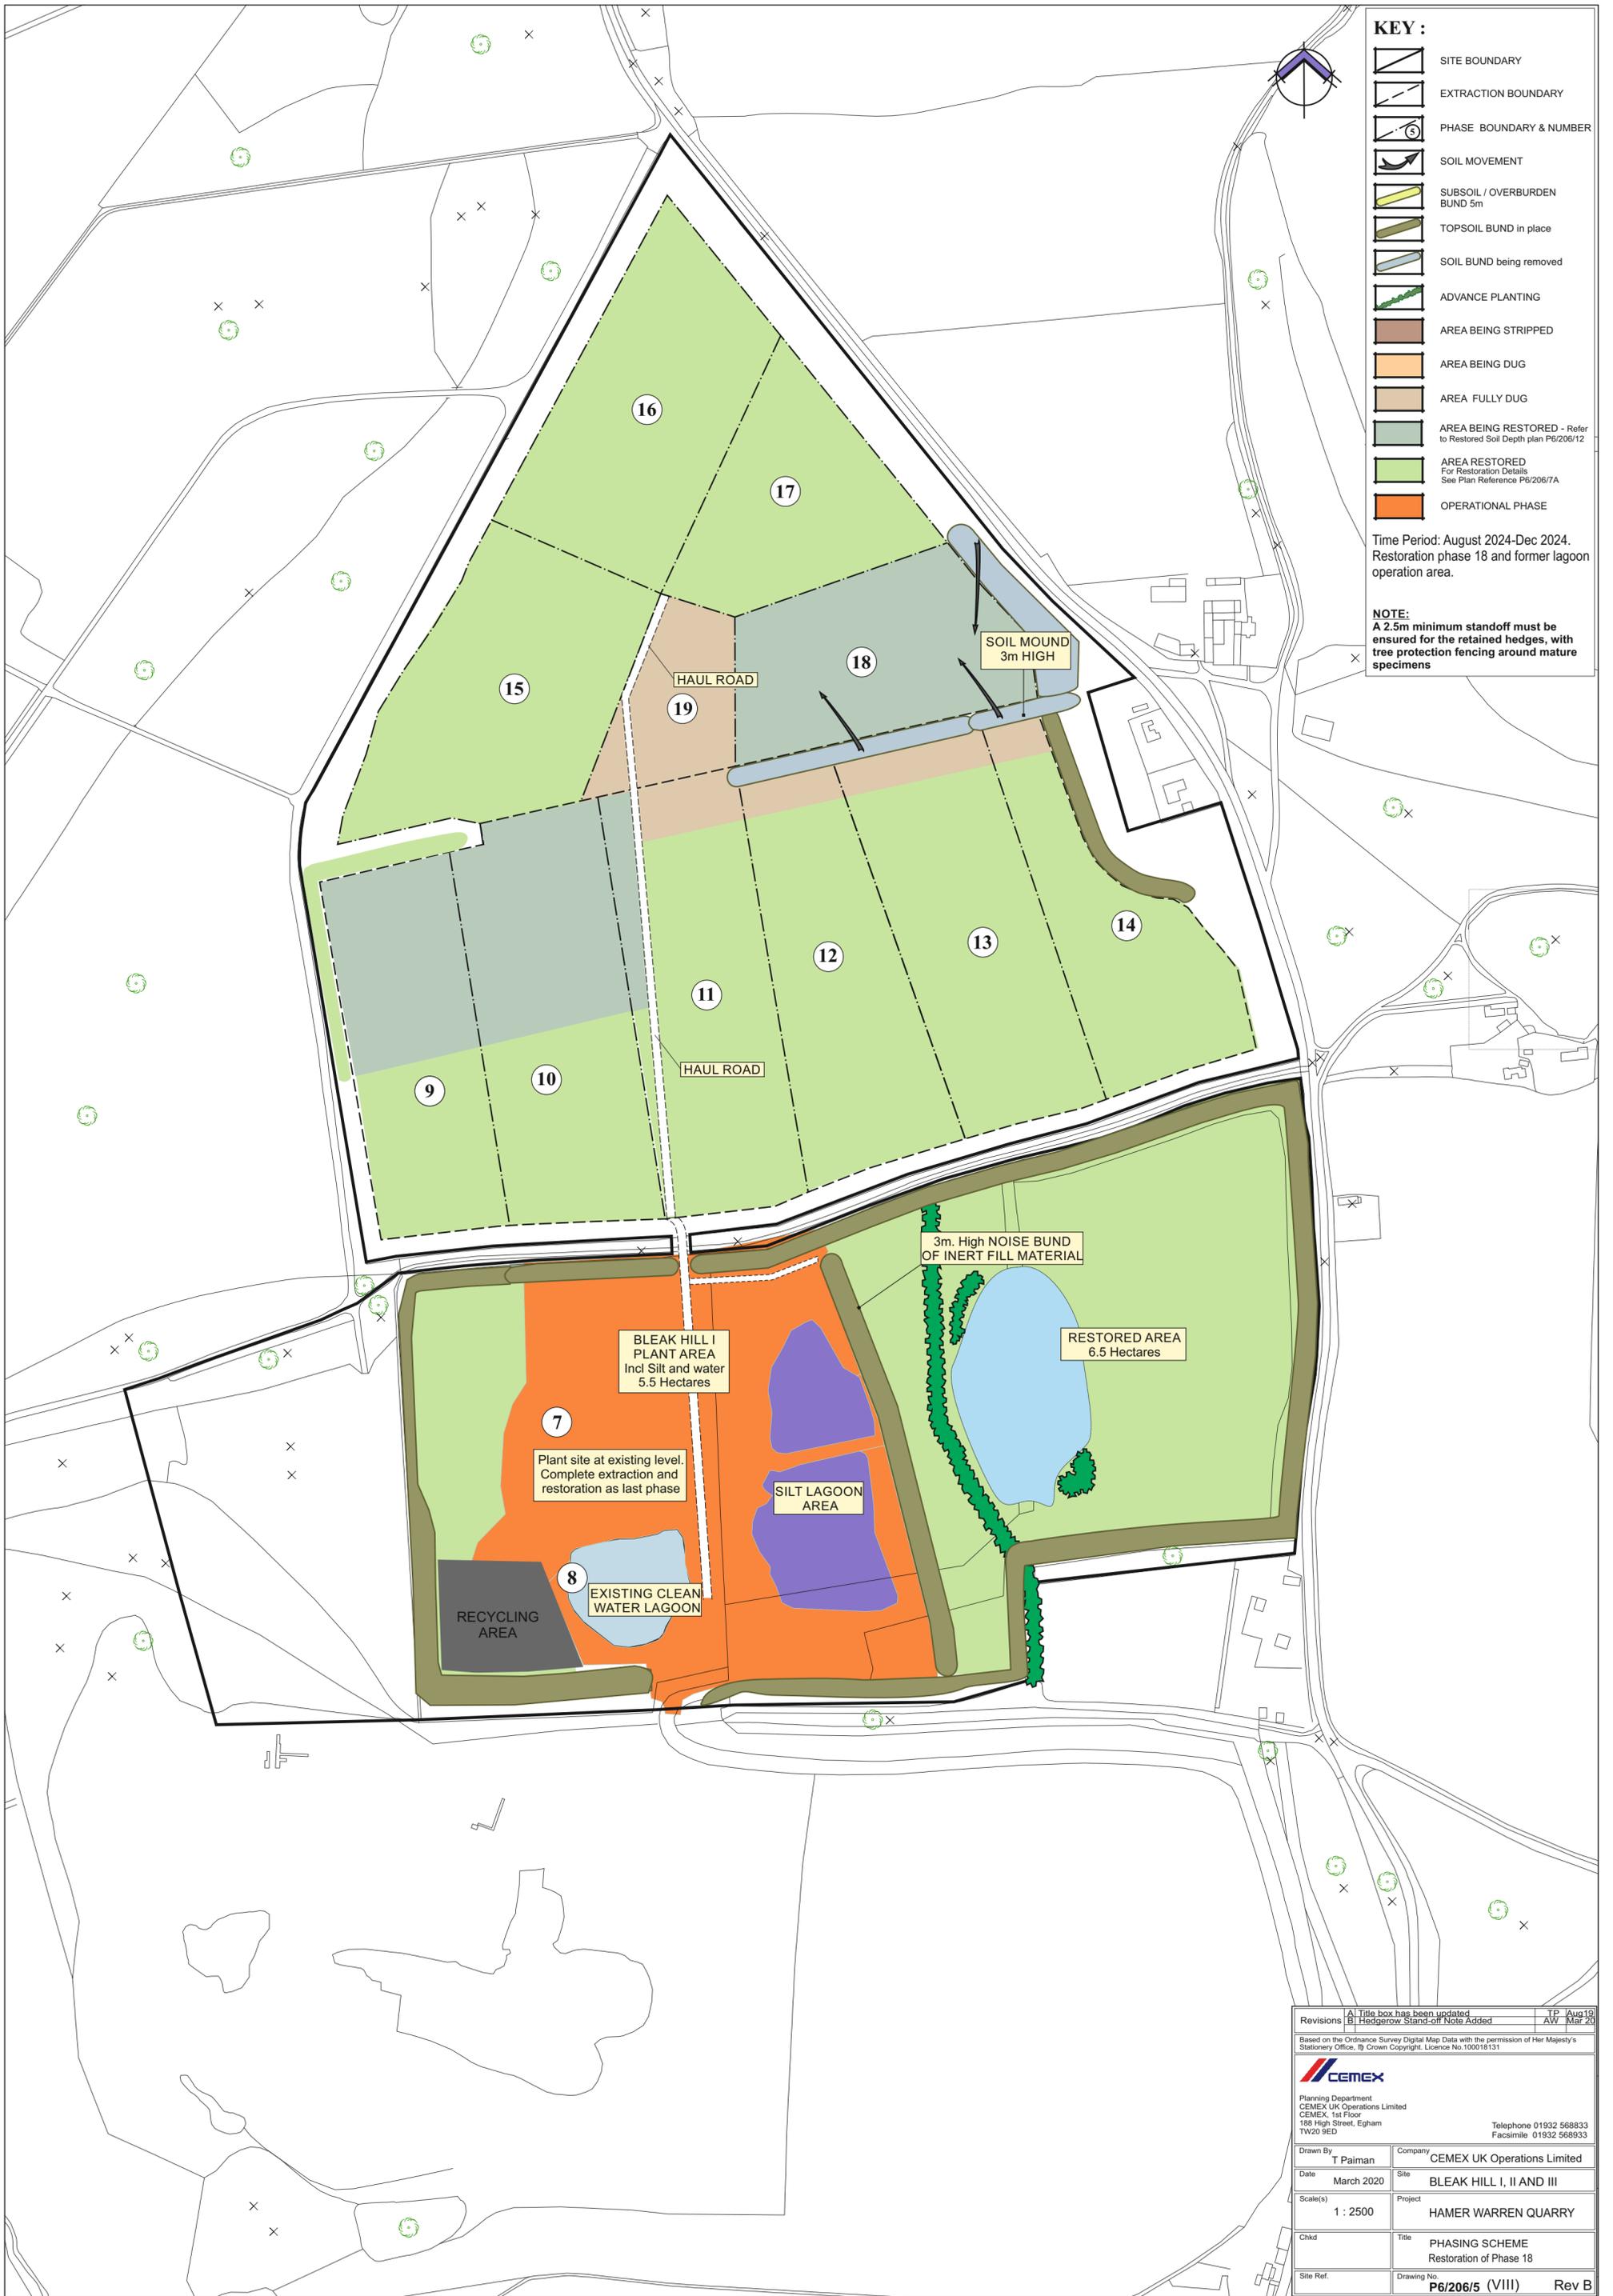

- KEY :**
-  SITE BOUNDARY
 -  EXTRACTION BOUNDARY
 -  PHASE BOUNDARY & NUMBER
 -  SOIL MOVEMENT
 -  SUBSOIL / OVERBURDEN BUND 5m
 -  TOPSOIL BUND in place
 -  SOIL BUND being removed
 -  ADVANCE PLANTING
 -  AREA BEING STRIPPED
 -  AREA BEING DUG
 -  AREA FULLY DUG
 -  AREA BEING RESTORED - Refer to Restored Soil Depth plan P6/206/12
 -  AREA RESTORED For Restoration Details See Plan Reference P6/206/7A
 -  OPERATIONAL PHASE

Time Period: August 2024-Dec 2024.
Restoration phase 18 and former lagoon operation area.

NOTE:
A 2.5m minimum standoff must be ensured for the retained hedges, with tree protection fencing around mature specimens

BLEAK HILL I PLANT AREA
Incl Silt and water
5.5 Hectares

Plant site at existing level.
Complete extraction and
restoration as last phase

RECYCLING AREA

EXISTING CLEAN WATER LAGOON

SILT LAGOON AREA

3m. High NOISE BUND OF INERT FILL MATERIAL


RESTORED AREA
6.5 Hectares

SOIL MOUND
3m HIGH

HAUL ROAD

HAUL ROAD

Revisions	A Title box has been updated	TP	Aug 19
	B Hedgerow Stand-off Note Added	AW	Mar 20
Based on the Ordnance Survey Digital Map Data with the permission of Her Majesty's Stationary Office, © Crown Copyright. Licence No. 100018131			
		Telephone 01932 568833 Facsimile 01932 568933	
Drawn By	T Paiman	Company	CEMEX UK Operations Limited
Date	March 2020	Site	BLEAK HILL I, II AND III
Scale(s)	1 : 2500	Project	HAMER WARREN QUARRY
Child		Title	PHASING SCHEME Restoration of Phase 18
Site Ref.		Drawing No.	P6/206/5 (VIII) Rev B

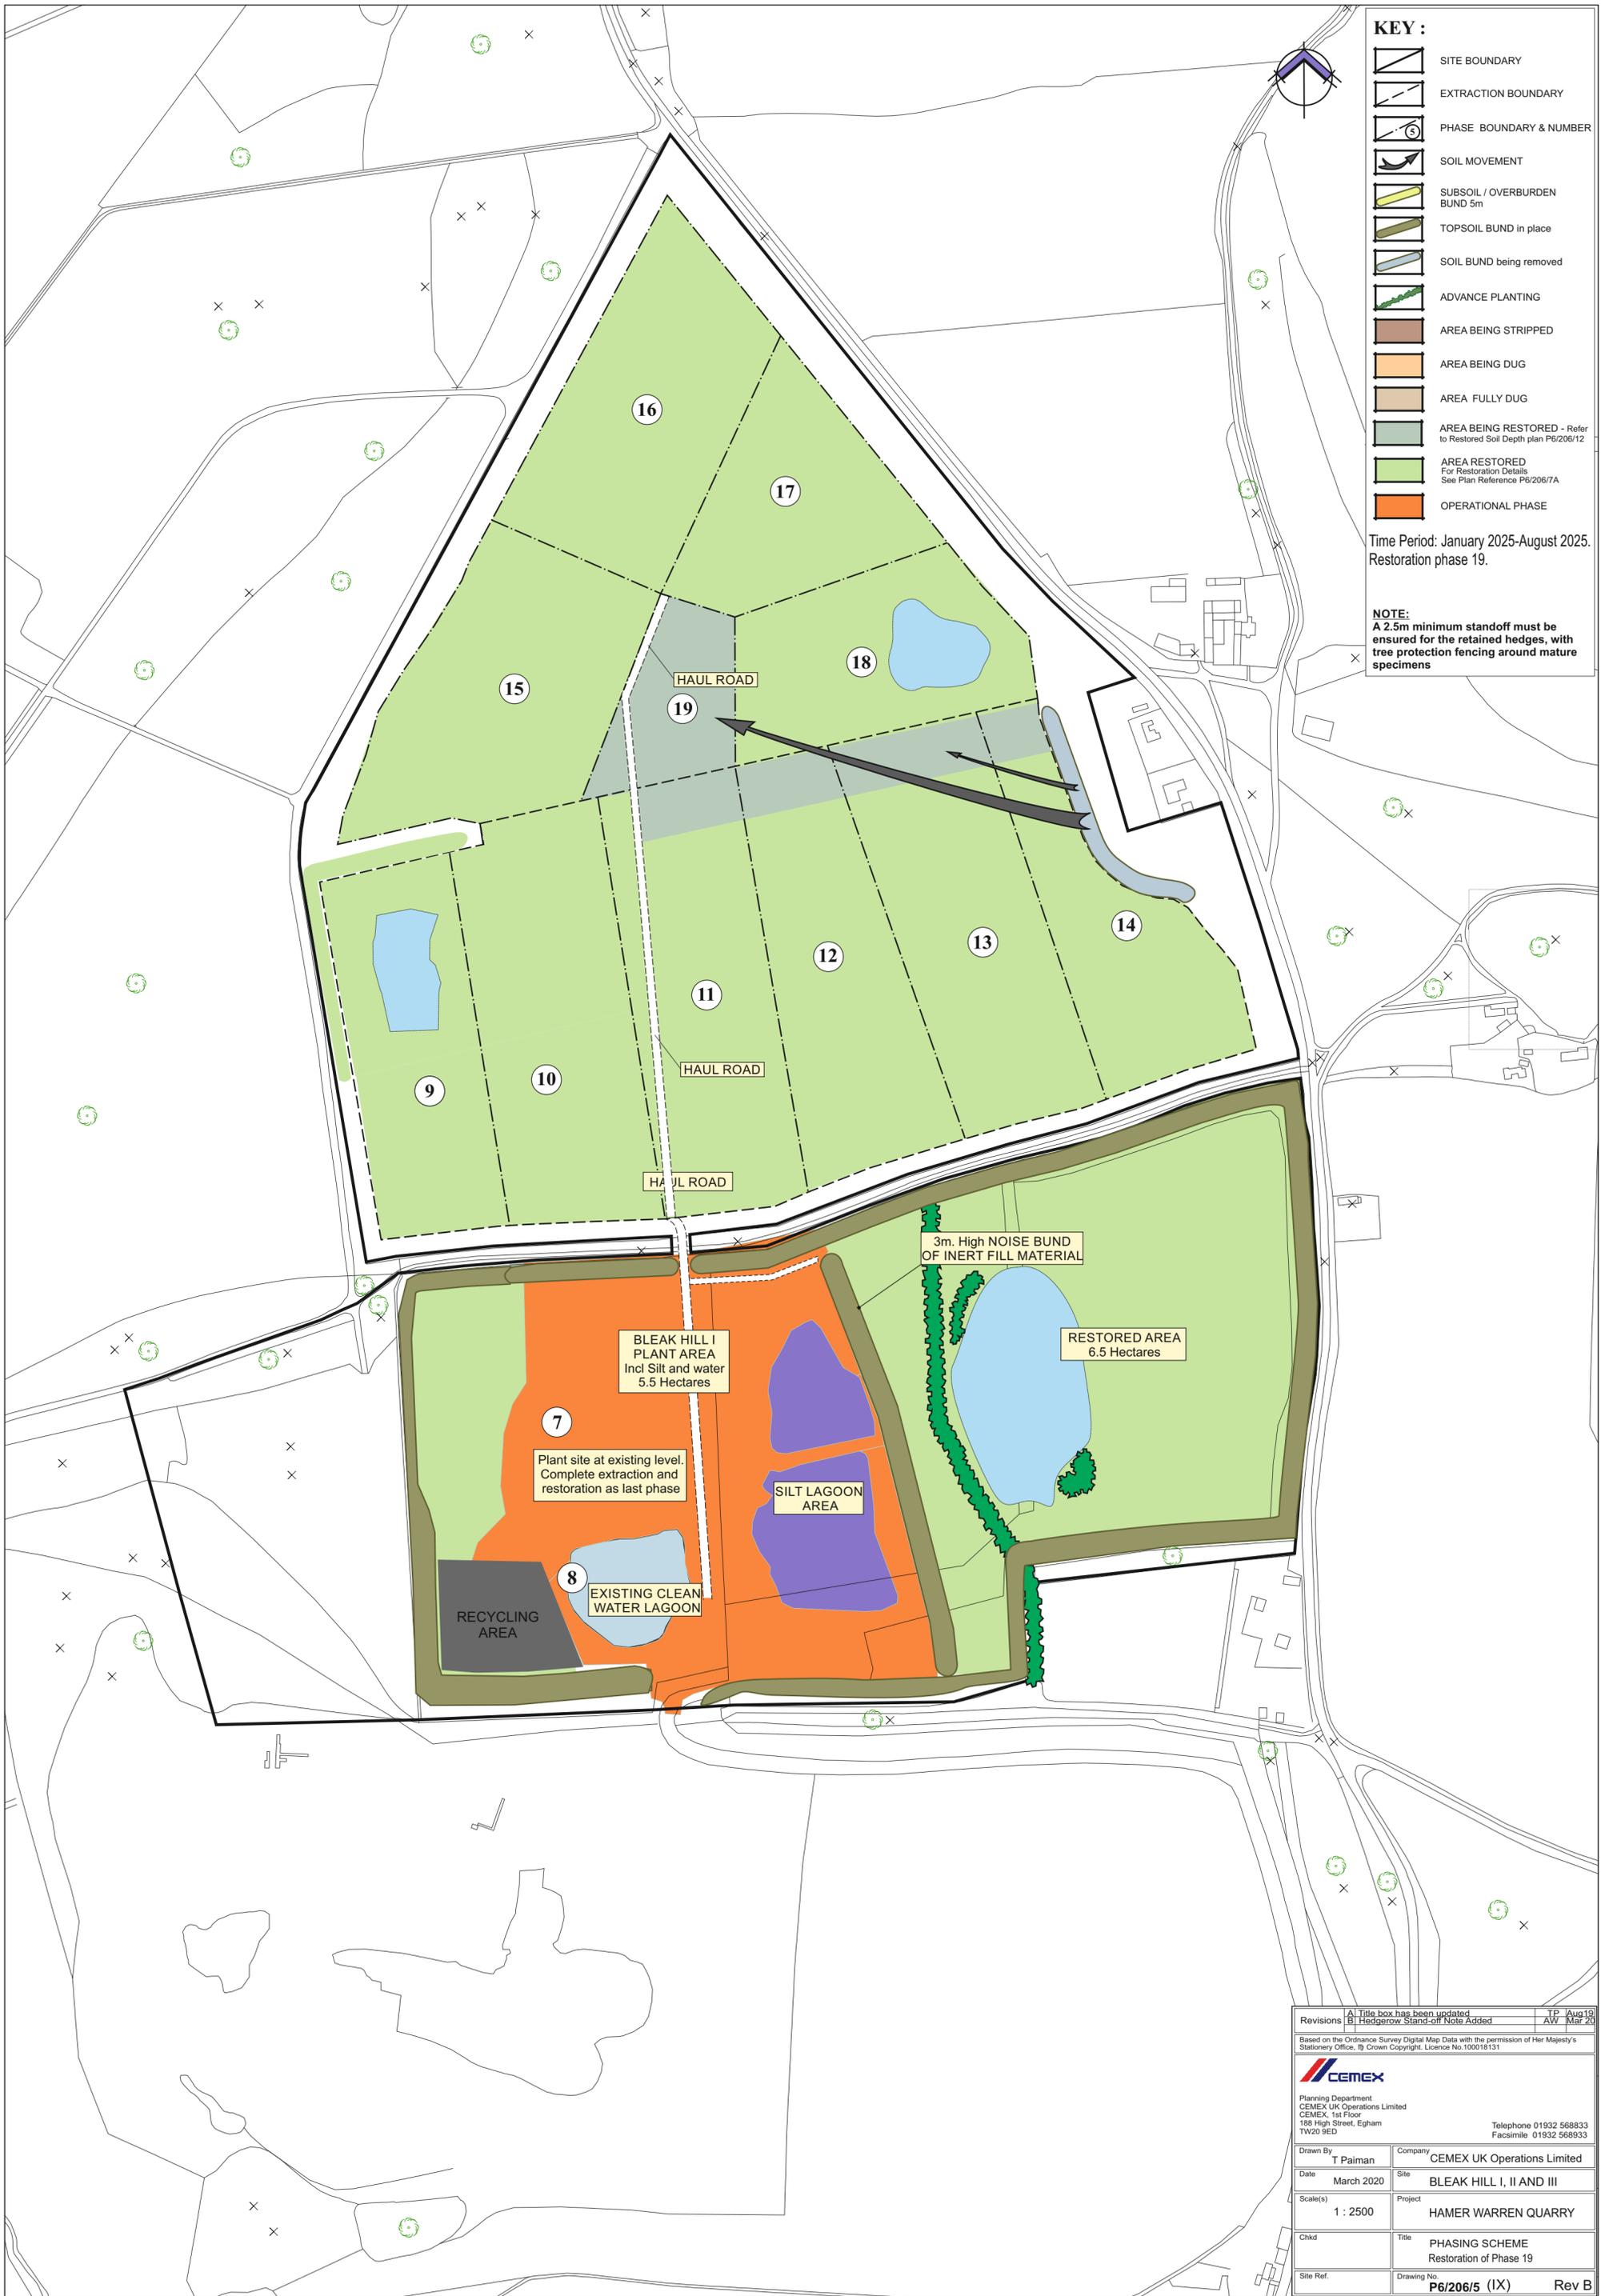

- KEY :**
- SITE BOUNDARY
 - EXTRACTION BOUNDARY
 - PHASE BOUNDARY & NUMBER
 - SOIL MOVEMENT
 - SUBSOIL / OVERBURDEN BUND 5m
 - TOPSOIL BUND in place
 - SOIL BUND being removed
 - ADVANCE PLANTING
 - AREA BEING STRIPPED
 - AREA BEING DUG
 - AREA FULLY DUG
 - AREA BEING RESTORED - Refer to Restored Soil Depth plan P6/206/12
 - AREA RESTORED For Restoration Details See Plan Reference P6/206/7A
 - OPERATIONAL PHASE

Time Period: January 2025-August 2025.
Restoration phase 19.

NOTE:
A 2.5m minimum standoff must be ensured for the retained hedges, with tree protection fencing around mature specimens

BLEAK HILL I
PLANT AREA
Incl Silt and water
5.5 Hectares

Plant site at existing level.
Complete extraction and
restoration as last phase

RECYCLING
AREA


EXISTING CLEAN
WATER LAGOON

SILT LAGOON
AREA

3m. High NOISE BUND
OF INERT FILL MATERIAL

RESTORED AREA
6.5 Hectares

Revisions	A Title box has been updated	TP	Aug 19
	B Hedgerow Stand-off Note Added	AW	Mar 20
Based on the Ordnance Survey Digital Map Data with the permission of Her Majesty's Stationary Office, © Crown Copyright. Licence No. 100018131			
Planning Department CEMEX UK Operations Limited CEMEX, 1st Floor 185 High Street, Egham TW20 9ED		Telephone 01932 568833 Facsimile 01932 568933	
Drawn By	T Paiman	Company	CEMEX UK Operations Limited
Date	March 2020	Site	BLEAK HILL I, II AND III
Scale(s)	1 : 2500	Project	HAMER WARREN QUARRY
Child		Title	PHASING SCHEME Restoration of Phase 19
Site Ref.		Drawing No.	P6/206/5 (IX) Rev B

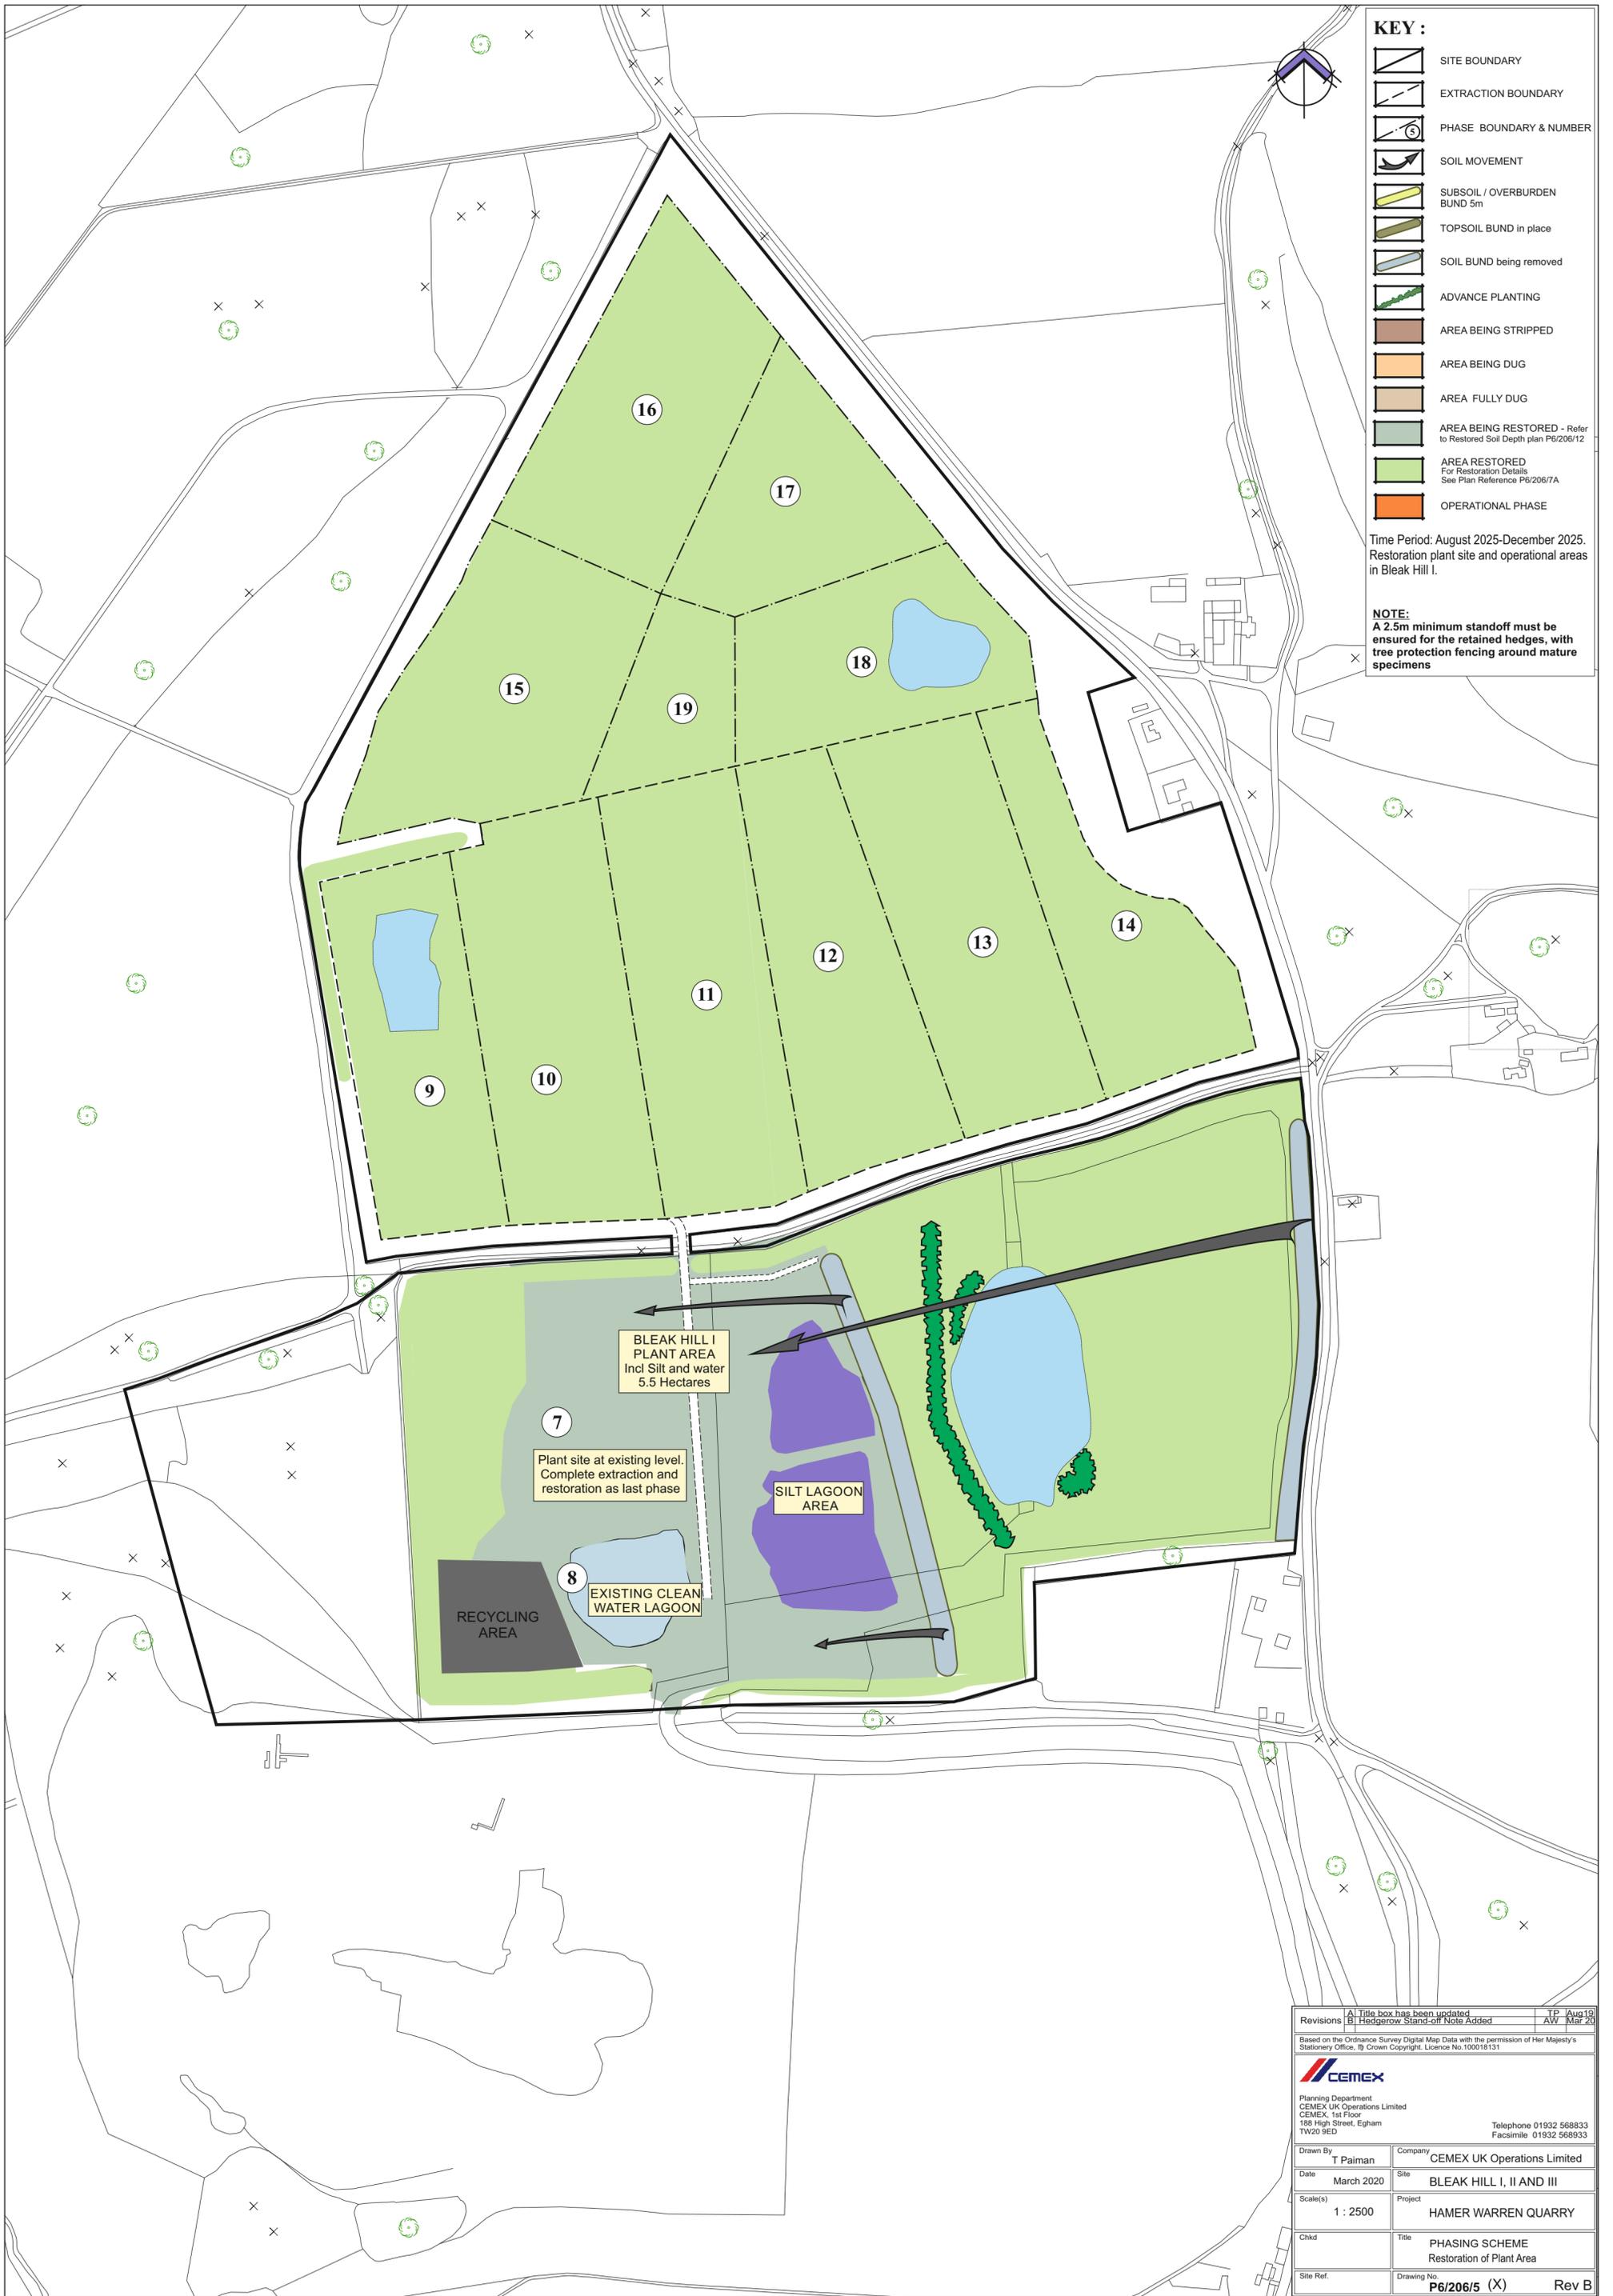

- KEY :**
-  SITE BOUNDARY
 -  EXTRACTION BOUNDARY
 -  PHASE BOUNDARY & NUMBER
 -  SOIL MOVEMENT
 -  SUBSOIL / OVERBURDEN BUND 5m
 -  TOPSOIL BUND in place
 -  SOIL BUND being removed
 -  ADVANCE PLANTING
 -  AREA BEING STRIPPED
 -  AREA BEING DUG
 -  AREA FULLY DUG
 -  AREA BEING RESTORED - Refer to Restored Soil Depth plan P6/206/12
 -  AREA RESTORED For Restoration Details See Plan Reference P6/206/7A
 -  OPERATIONAL PHASE

Time Period: August 2025-December 2025.
 Restoration plant site and operational areas in Bleak Hill I.

NOTE:
 A 2.5m minimum standoff must be ensured for the retained hedges, with tree protection fencing around mature specimens

BLEAK HILL I
 PLANT AREA
 Incl Silt and water
 5.5 Hectares


Plant site at existing level.
 Complete extraction and
 restoration as last phase

SILT LAGOON
 AREA

EXISTING CLEAN
 WATER LAGOON

RECYCLING
 AREA

Revisions	A Title box has been updated	TP	Aug 19
	B Hedgerow Stand-off Note Added	AW	Mar 20
Based on the Ordnance Survey Digital Map Data with the permission of Her Majesty's Stationary Office, © Crown Copyright. Licence No. 100018131			
			
Planning Department CEMEX UK Operations Limited CEMEX, 1st Floor 188 High Street, Egham TW20 9ED			
		Telephone 01932 568833 Facsimile 01932 568933	
Drawn By	T Paiman	Company	CEMEX UK Operations Limited
Date	March 2020	Site	BLEAK HILL I, II AND III
Scale(s)	1 : 2500	Project	HAMER WARREN QUARRY
Child		Title	PHASING SCHEME Restoration of Plant Area
Site Ref.		Drawing No.	P6/206/5 (X) Rev B

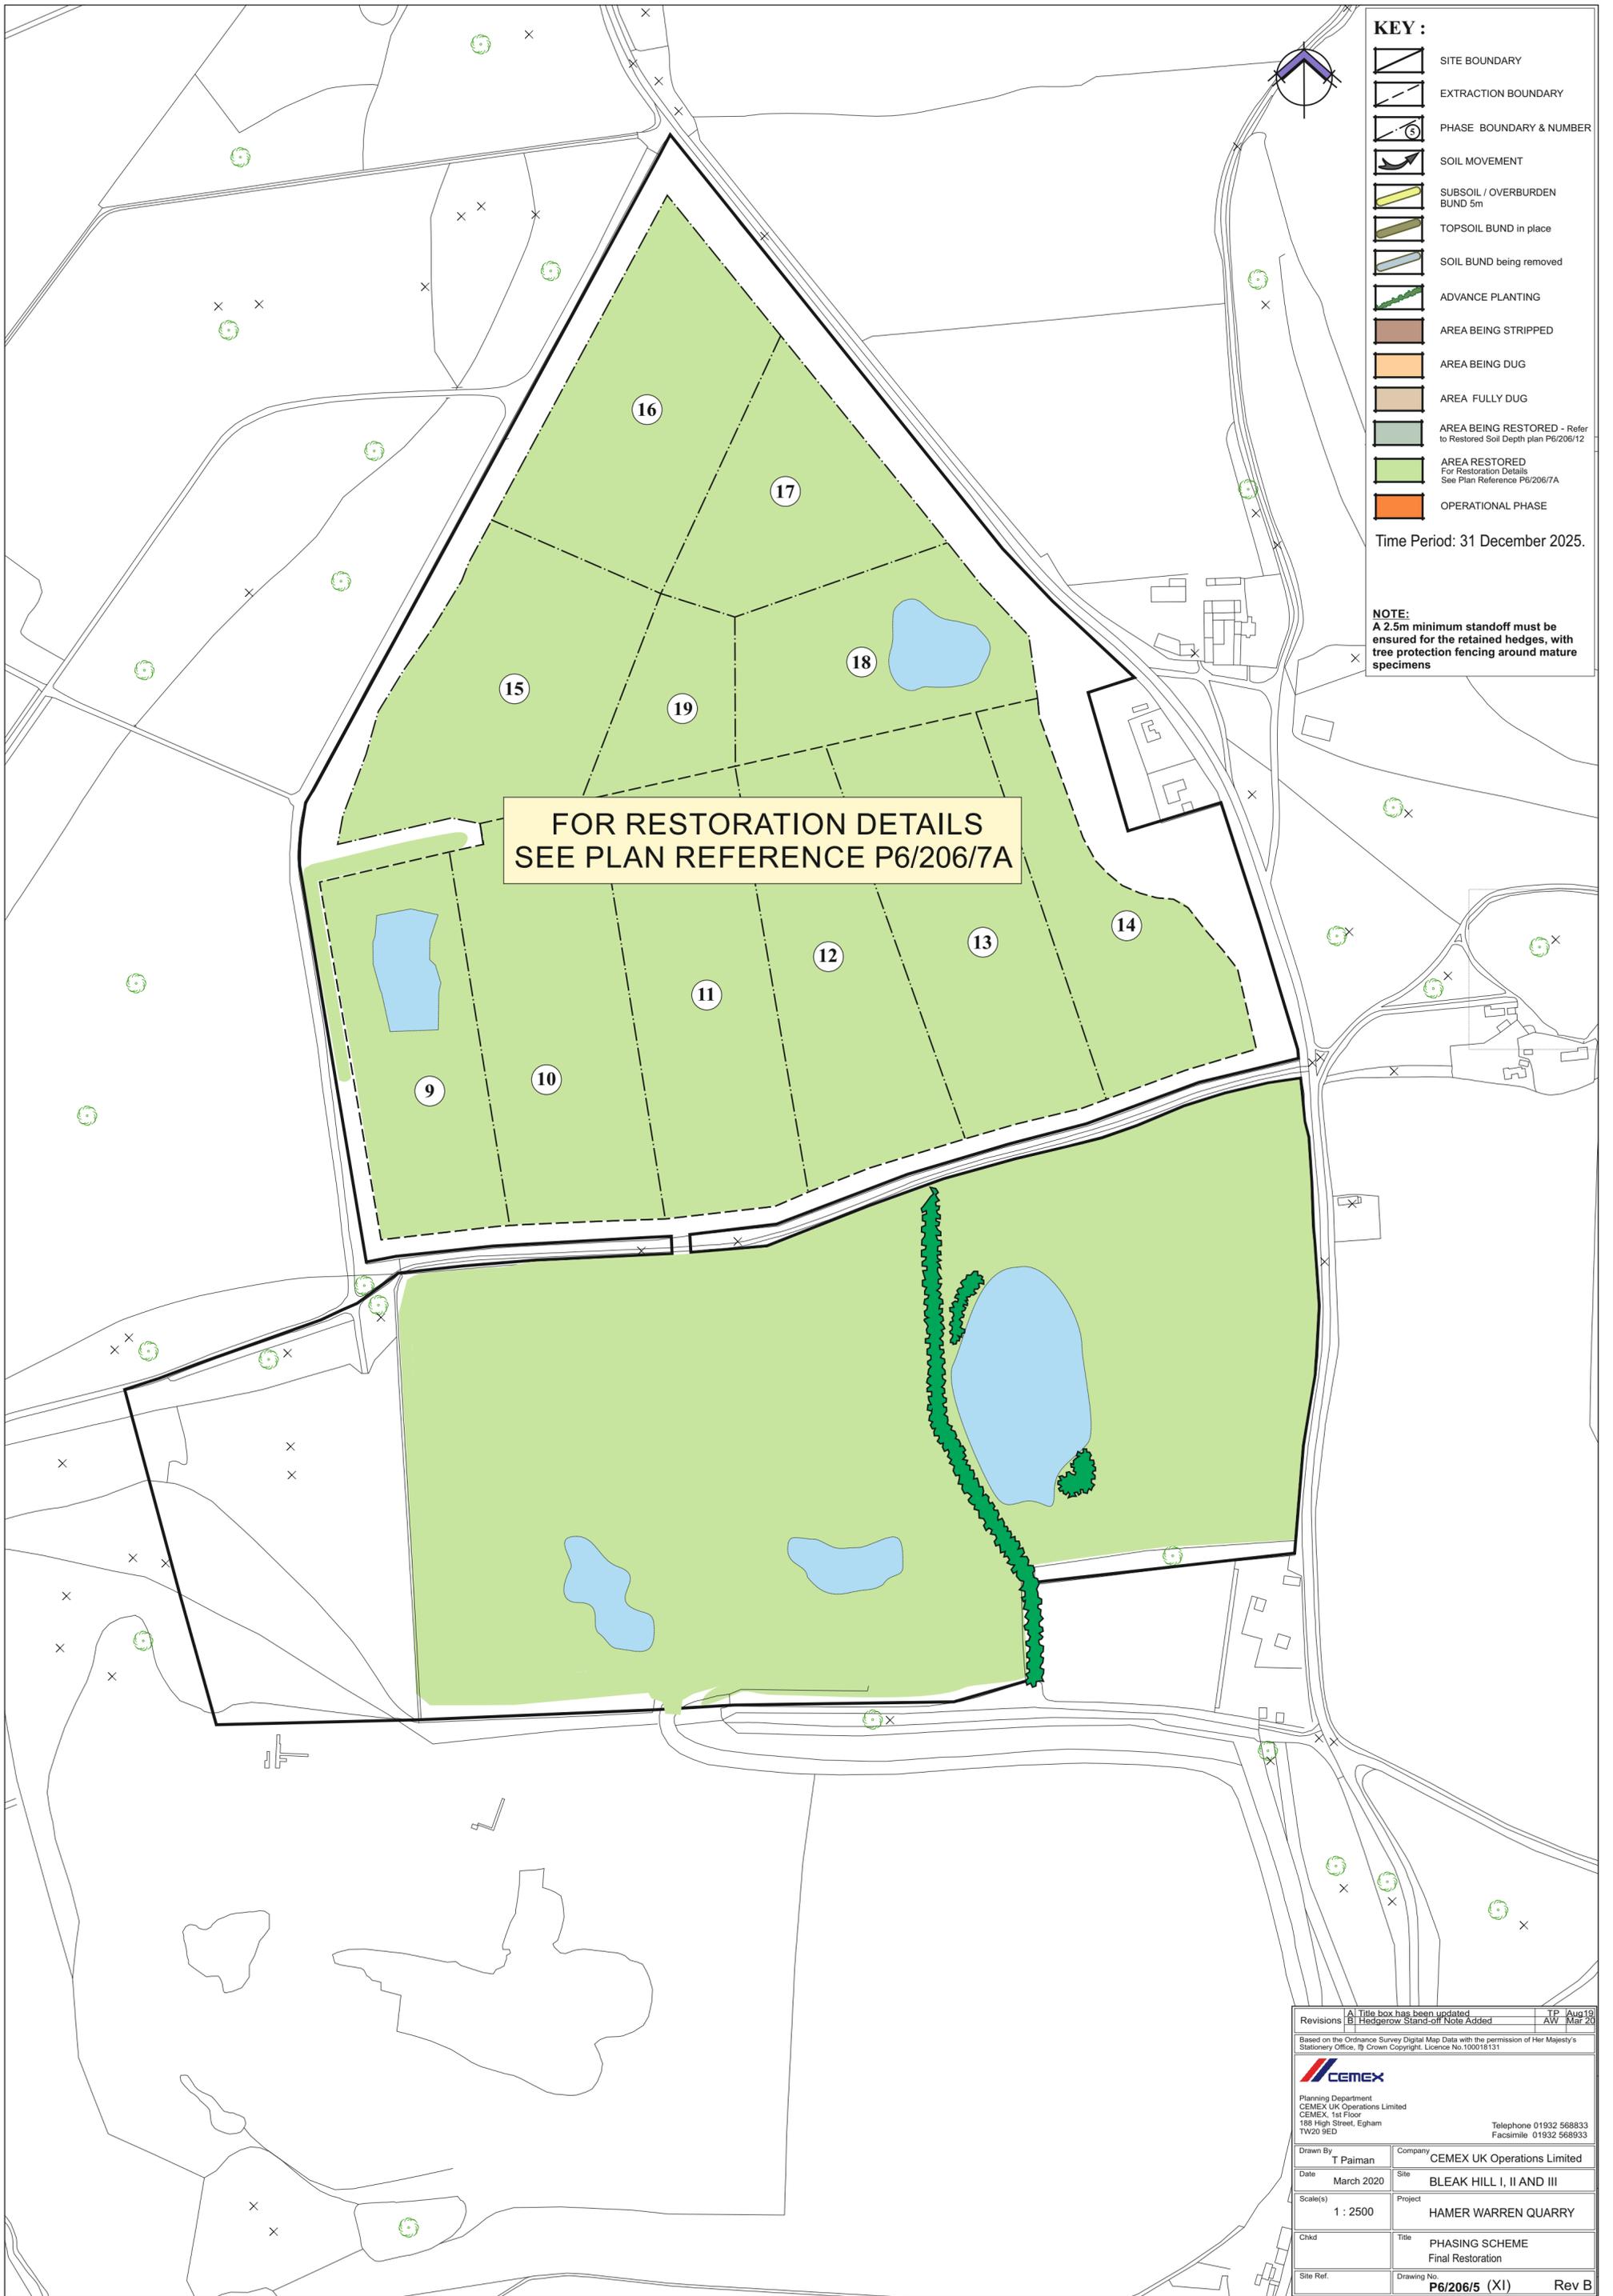

- KEY :**
-  SITE BOUNDARY
 -  EXTRACTION BOUNDARY
 -  PHASE BOUNDARY & NUMBER
 -  SOIL MOVEMENT
 -  SUBSOIL / OVERBURDEN BUND 5m
 -  TOPSOIL BUND in place
 -  SOIL BUND being removed
 -  ADVANCE PLANTING
 -  AREA BEING STRIPPED
 -  AREA BEING DUG
 -  AREA FULLY DUG
 -  AREA BEING RESTORED - Refer to Restored Soil Depth plan P6/206/12
 -  AREA RESTORED For Restoration Details See Plan Reference P6/206/7A
 -  OPERATIONAL PHASE

Time Period: 31 December 2025.

NOTE:
A 2.5m minimum standoff must be ensured for the retained hedges, with tree protection fencing around mature specimens

FOR RESTORATION DETAILS
SEE PLAN REFERENCE P6/206/7A

Revisions	A Title box has been updated	TP	Aug 19
	B Hedgerow Stand-off Note Added	AW	Mar 20
Based on the Ordnance Survey Digital Map Data with the permission of Her Majesty's Stationary Office, © Crown Copyright. Licence No. 100018131			
			
Planning Department CEMEX UK Operations Limited CEMEX, 1st Floor 188 High Street, Egham TW20 9ED		Telephone 01932 568833 Facsimile 01932 568933	
Drawn By	T Paiman	Company	CEMEX UK Operations Limited
Date	March 2020	Site	BLEAK HILL I, II AND III
Scale(s)	1 : 2500	Project	HAMER WARREN QUARRY
Child		Title	PHASING SCHEME Final Restoration
Site Ref.		Drawing No.	P6/206/5 (XI) Rev B