
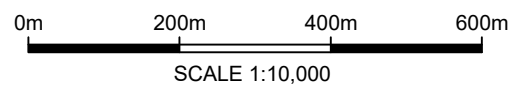


DO NOT SCALE FROM THIS DRAWING

KEY

- PROPOSED LOCATION OF BUILDING
- PERMIT BOUNDARY (PROVIDED BY PWS3000)
- 1km OFFSET
- INDUSTRIAL RECEPTOR
- COMMERCIAL RECEPTOR
- RESIDENTIAL RECEPTOR
- HABITAT RECEPTOR
- LEISURE RECEPTOR

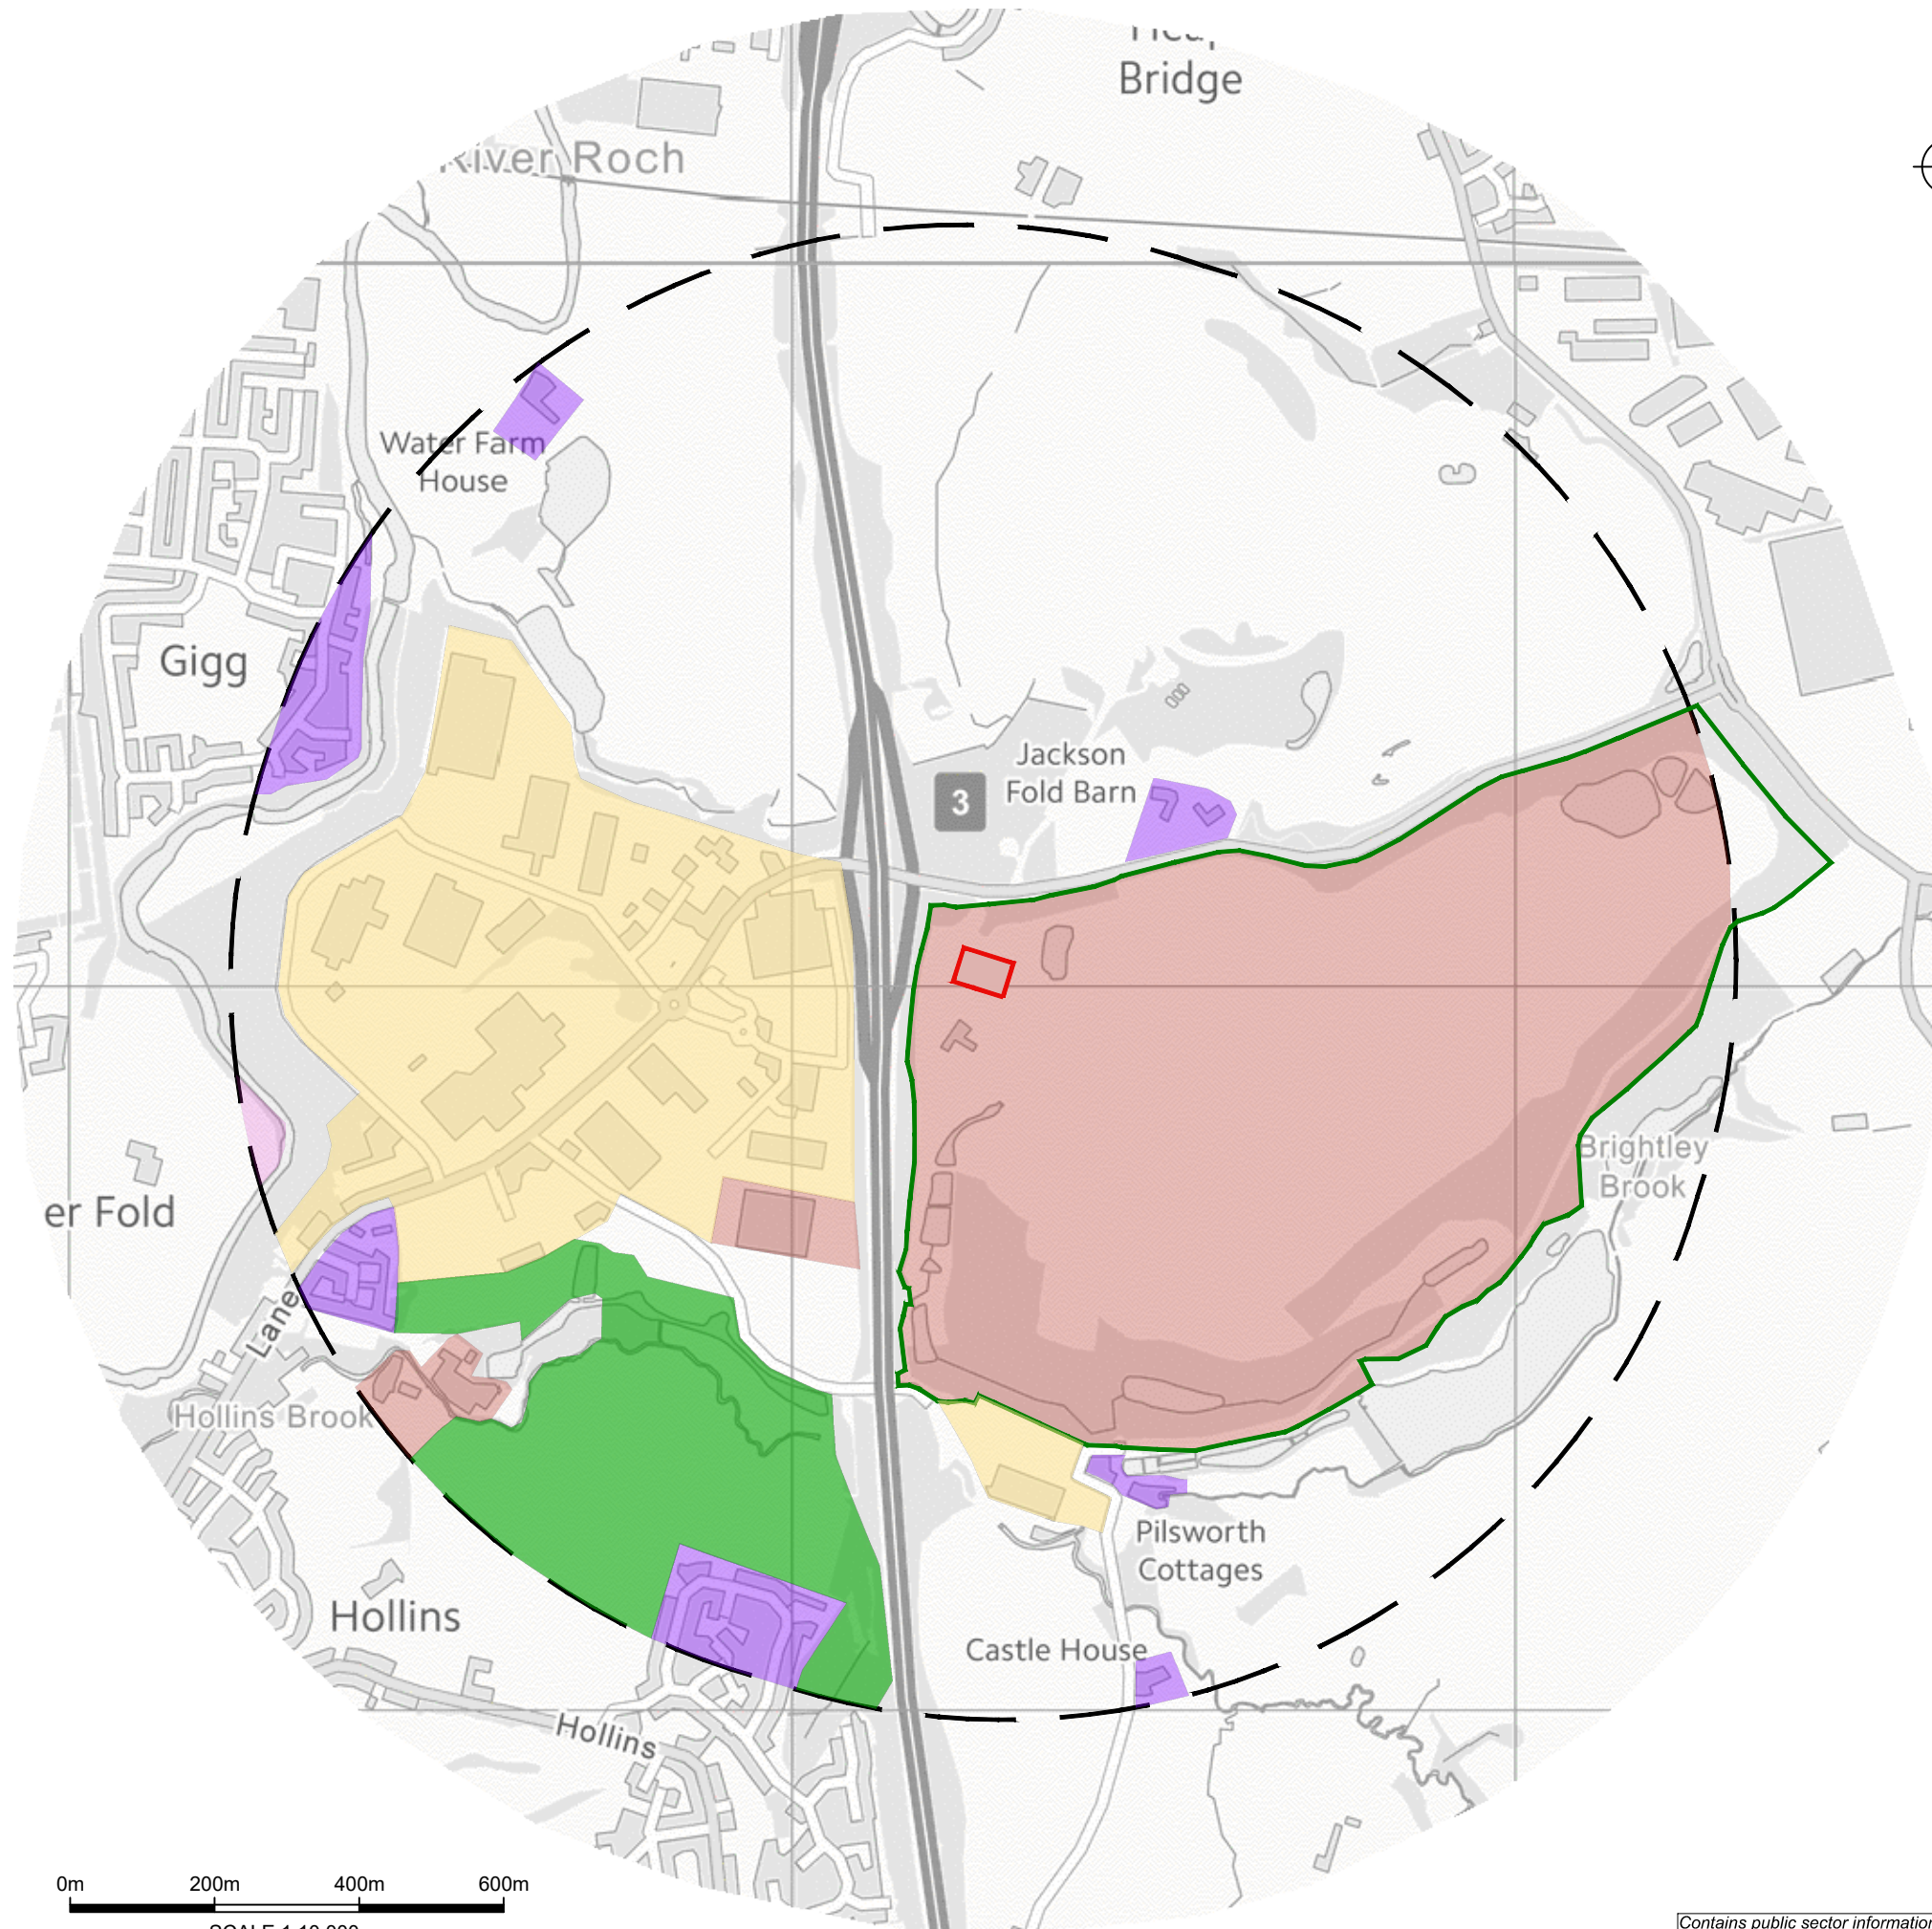

A	FIRST ISSUE	22-06-23	DR	KH	AC
---	-------------	----------	----	----	----

REVISION	DETAILS	DATE	DRN	CHK'D	APP'D
----------	---------	------	-----	-------	-------

CLIENT
VALENCIA WASTE MANAGEMENT LTD,

PROJECT
PILSWORTH SOUTH MRF

DRAWING TITLE
RECEPTOR PLAN

DRG No.	ST20310-002	REV	A	SUIT. CODE
---------	-------------	-----	---	------------

DRG SIZE	A3	SCALE	1:10,000	DATE	08/06/23
----------	----	-------	----------	------	----------

DRAWN BY	SJB	CHECKED BY	KH	APPROVED BY	AC
----------	-----	------------	----	-------------	----

Contains public sector information licensed under the Open Government Licence v3.0.