


Emissions Ref	Emissions Points	Assets Ref	Assets	X	Y
A01	Boiler House Exhaust Stack and Boiler Flue	1	Boiler House	542158	101500
A02	CHP Exhaust and CHP Heat Exchange Stack	2	CHP Unit	542157	101511
A03	Flare	3	Flare	542133	101536
A04	Gas drier & carbon filter	4	Gas drier & carbon filter	542157	101528
A05	OCU Stack	5	OCU	542214	101478
A06	Whessoe Valves x2	6	Gas Holder	542192	101487
A07	Whessoe Valves x2	7	Digester 1	542153	101482
A08	Whessoe Valves x2	8	Digester 2	542171	101473
A09	Whessoe Valves x2	9	Digester 3	542189	101464
A10	Whessoe Valves x2	10	Post Digestion Storage Tank 1	542169	101494
A11	Whessoe Valves x2	11	Post Digestion Storage Tank 2	542176	101507
W1	Inlet Well			542057	101539
		12	Cess Imports	542047	101500
		13	Gravity Belt Thickeners	542129	101505
		14	Cake Import Bay	542254	101480
		15	Sludge Import Bay	542243	101461
		16	Cake Storage Skips	542227	101510
		17	Strain Press	542251	101509
		18	Cake Storage Silo	542247	101502
		19	Lime Storage Tank	542198	101509
		20	Co-Settled Holding Tank 1	542181	101524
		21	Co-Settled Holding Tank 2	542190	101541
		22	Screens	542076	101539
		23	Ferric Store	542118	101466
		24	Waste storage area	542043	101552
		25	Centrifuges	542235	101488
		26	Digester feed tank 1	542146	101466
		27	Digester feed tank 2	542157	101460
		27	Polymer make up & storage	542117	101512


Title			
Peacehaven STC			
Site Layout Plan			
Date	Drawn	Checked	Approved
08/01/2025	D Evans	A Manns	A Manns

M M
MOTT MACDONALD

Mott MacDonald House
8-10 Sydenham Road
Croydon
T +44 (0)20 8774 2000
W mottmac.com

Scale at A4	Drawing Number	Status	Rev
1:1,750	790101_MSD_SitelayoutPlan_PEA	INF	03

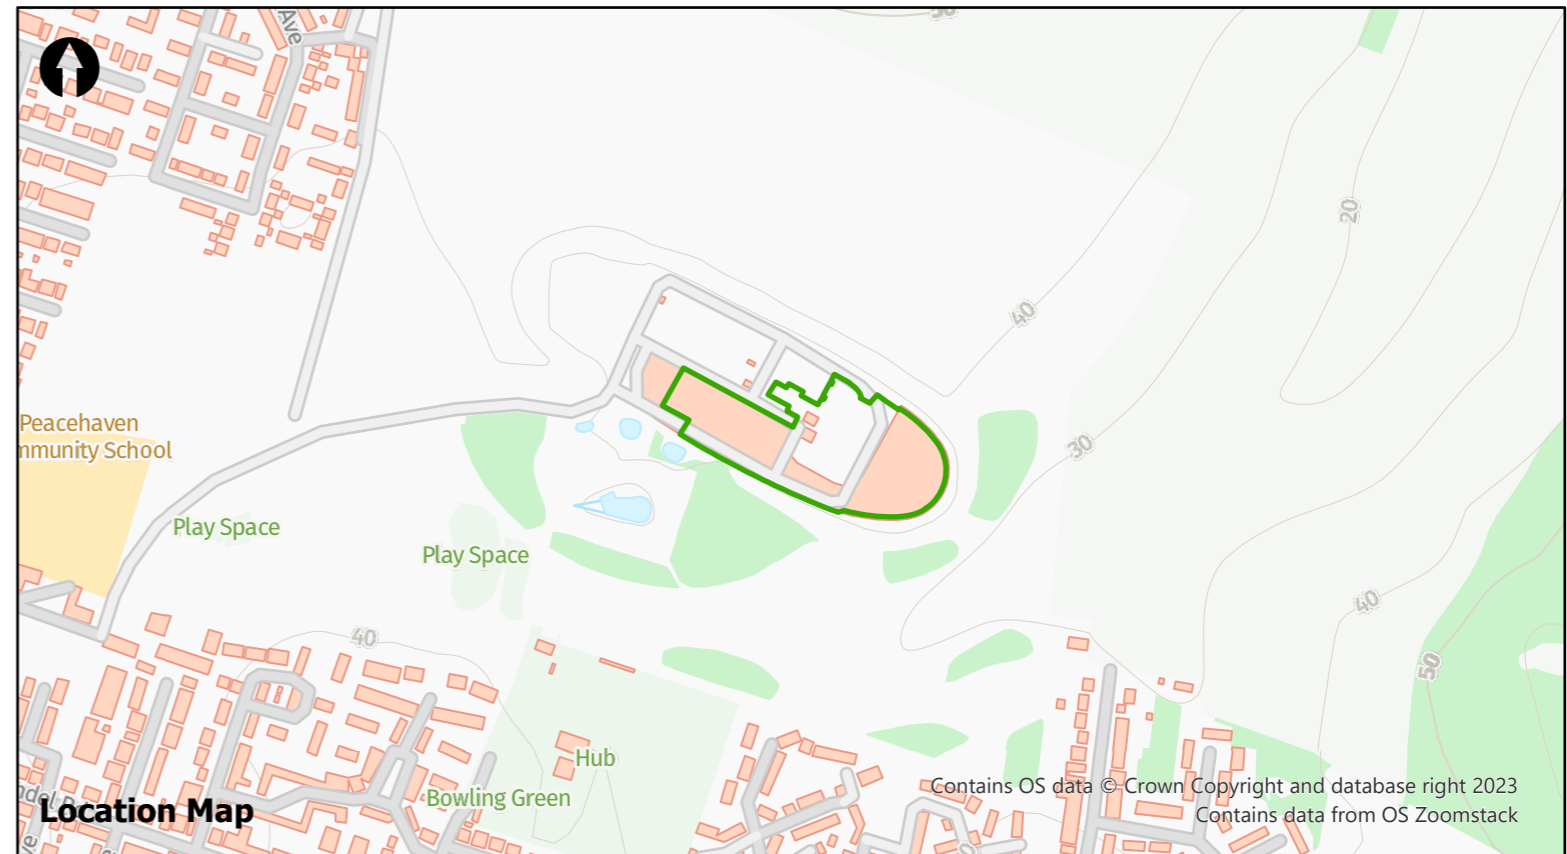

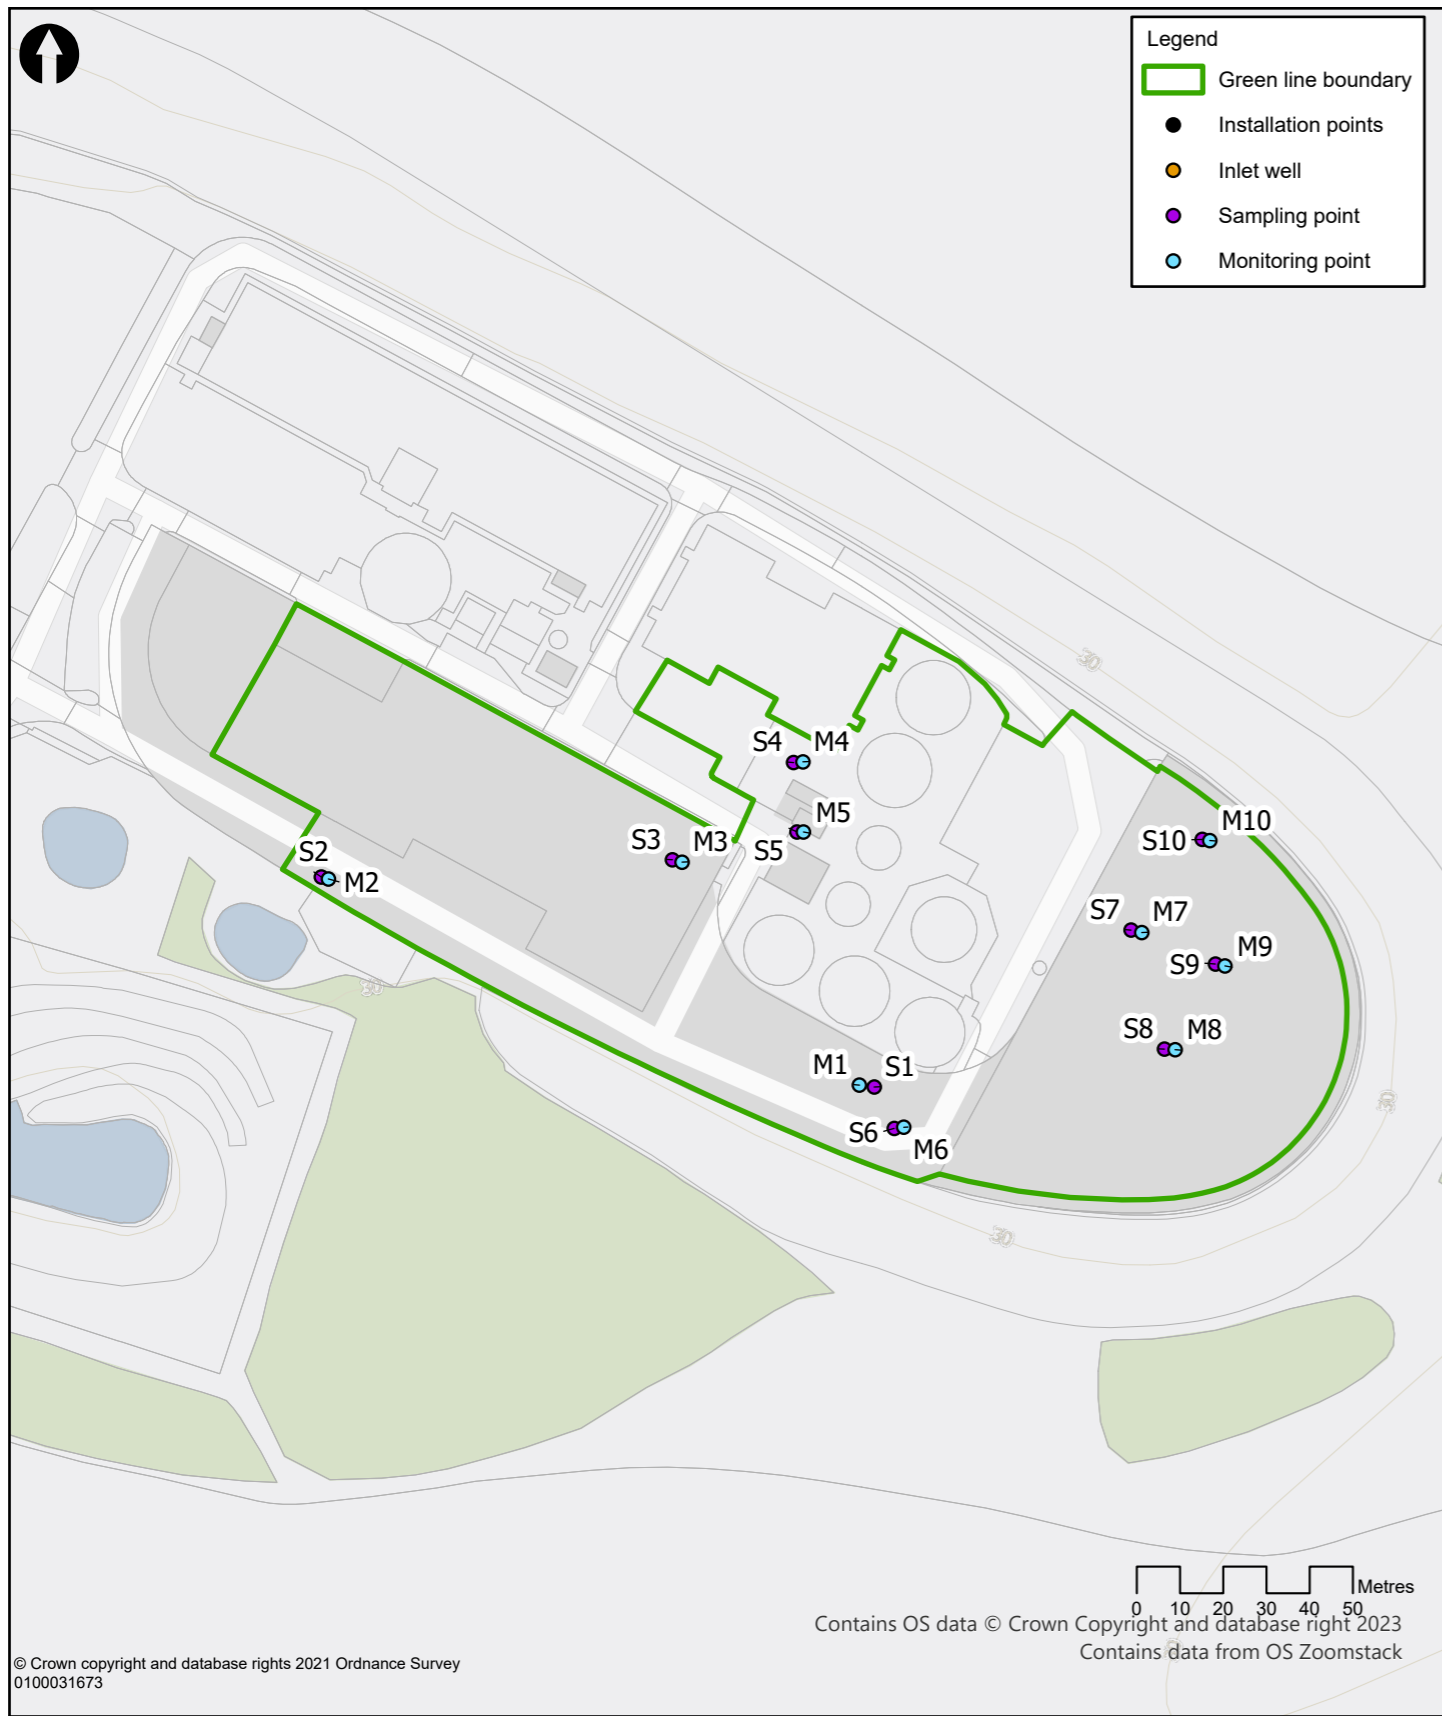

Emissions Ref	Emissions Points	Assets Ref	Assets	X	Y
S1	Liquor sample point			542174	101451
M1	Combined liquors sample poin			542171	101451
S2	Cess reception			542046	101500
M2	Cess reception			542048	101499
S3	Gravity belt thickener liquors			542127	101504
M3	Gravity belt thickener liquors			542130	101503
S4	Gas drier condensate			542155	101526
M4	Gas drier condensate			542157	101526
S5	Gas condensate			542156	101510
M5	Gas condensate			542158	101510
S6	Bund water drainage			542179	101441
M6	Bund water drainage			542181	101442
S7	Centrifuge liquors			542233	101487
M7	Centrifuge liquors			542236	101487
S8	Sludge reception			542241	101460
M8	Sludge reception			542244	101460
S9	Cake reception			542253	101479
M9	Cake reception			542255	101479
S10	Strain press liquors			542250	101508
M10	Strain press liquors			542252	101508

© Mott MacDonald Ltd.
This document is issued for the party which commissioned it and for specific purposes connected with the captioned project only. It should not be relied upon by any other party or used for any other purpose.
We accept no responsibility for the consequences of this document being relied upon by any other party, or being used for any other purpose, or containing any error or omission which is due to an error or omission in data supplied to us by other parties.

Title Peacehaven STC Monitoring and Sampling Points				Mott MacDonald House 8-10 Sydenham Road Croydon T +44 (0)20 8774 2000 W mottmac.com			
Date	Drawn	Checked	Approved	Scale at A4	Drawing Number	Status	Rev
08/01/2025	D Evans	A Manns	A Manns	1:1,750	790101_MSD_SitelayoutPlan_PEA	INF	03

