



Emissions Ref	Emissions Points	Assets Ref	Assets	X	Y
A01	Whessoe relief valve 1	1	Digester 1	499457	103108
A02	Whessoe relief valve 2	2	Digester 2	499471	103119
A03	Whessoe relief valve 3	3	Digester 3	499486	103129
A04	Whessoe relief valve 4	4	Gas Holder	499442	103121
A05	Flare stack	5	Flare	499451	103077
A06	CHP engine	6	CHP engine	499462	103155
A07	Boiler exhaust stack	7	Boiler room 1	499459	103140
A08	Generator exhaust stack	8	Generator building	499525	103125
A09	Wet chemical scrubber	9	Wet chemical scrubber	499438	103094
A10	Carbon scrubber	10	Carbon scrubber	499401	103058
A11	Soakaway 1	11	Soakaway 1	499480	103158
A12	Soakaway 2	12	Soakaway 2	499492	103166
A13	Boiler exhaust stack	13	Boiler room 2	499463	103142
W1	Inlet works			499405	103030
		14	Dryer building	499516	103159
		15	Cake loading facility	499516	103178
		16	Limed Cake silo	499535	103198
		17	Sludge building	499397	103082
		18	Sludge reception tank	499412	103105
		19	Ferric store	499426	102984
		20	Post screening sludge storage tank	499378	103060
		21	Post screening sludge storage tank	499385	103049
		22	Surplus activated sludge tank	499370	103071
		23	Liquor return tank	499420	103095
		24	Thickened sludge storage tank	499425	103110
		25	Post digestion storage tank	499469	103144
		26	Post digestion storage tank	499480	103141
		27	Liming plant	499488	103157
		28	Metal waste and mobile Odour Control Unit	499533	103153
		29	Diesel tank	499537	103135
		30	IBC chemical storage	499538	103056
		31	Hypo and caustic storage	499441	103093
		32	Condensate pit	499445	103114
		33	Liquid lime storage	499509	103172
		34	Liming plant	499489	103159

© Mott MacDonald Ltd.
This document is issued for the party which commissioned it and for specific purposes connected with the captioned project only. It should not be relied upon by any other party or used for any other purpose.
We accept no responsibility for the consequences of this document being relied upon by any other party, or being used for any other purpose, or containing any error or omission which is due to an error or omission in data supplied to us by other parties.

Title Ford STC				Mott MacDonald House 8-10 Sydenham Road Croydon T +44 (0)20 8774 2000 W mottmac.com			
Site Layout Plan							
Page 1							
Date 03/09/24	Drawn D Evans	Checked C Cowdrey	Approved A Manns	Scale at A4 1:2,000	Drawing Number 790101_MSD_SiteLayoutPlan_FOR	Status INF	Rev 04

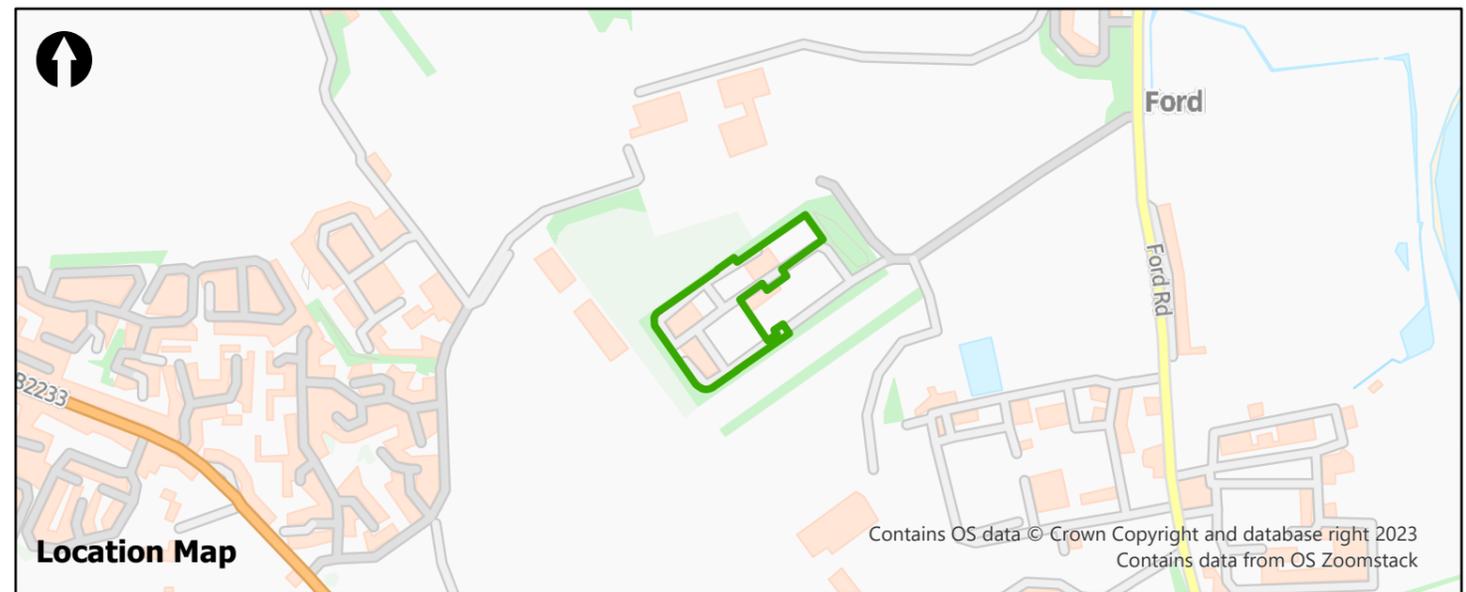

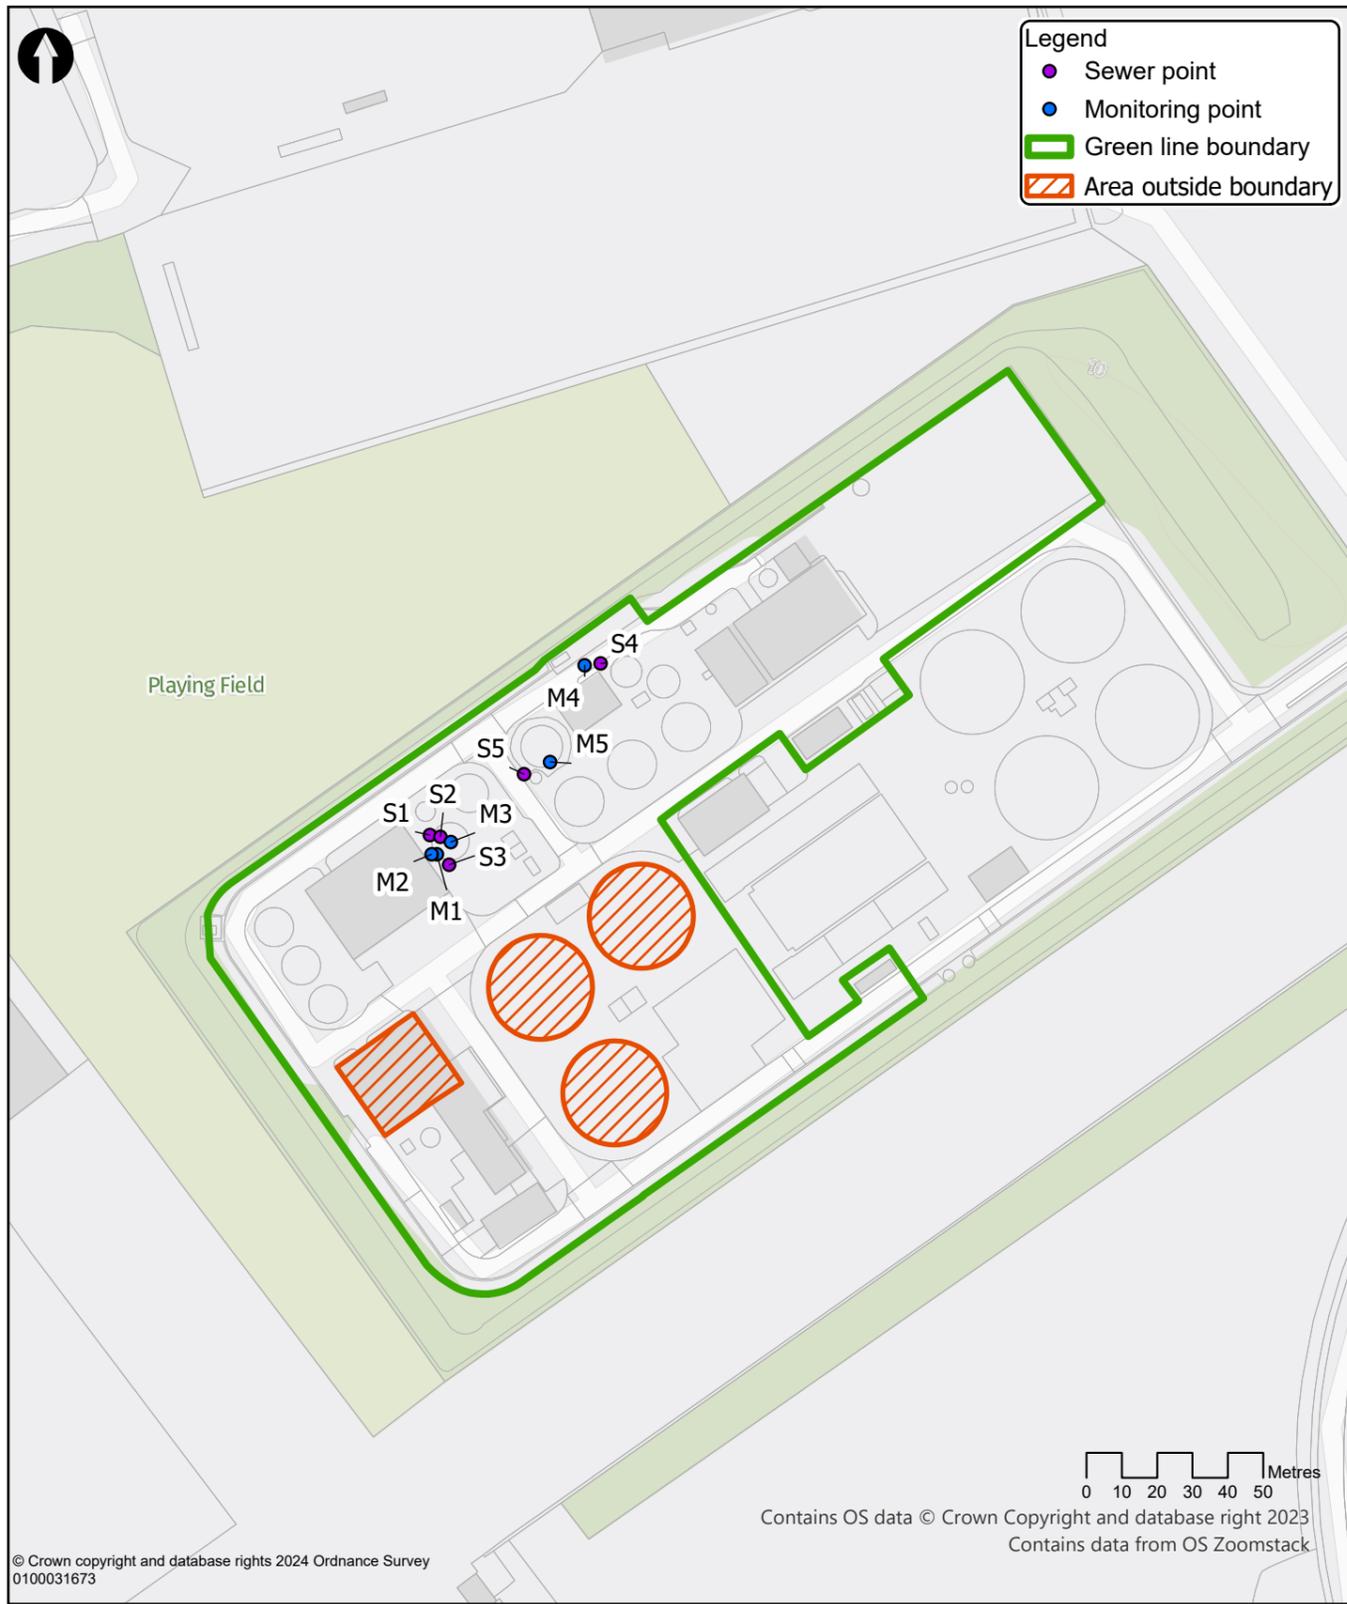

Emissions Ref	Emissions Points	Assets Ref	Assets X	Y
S1	Thickener liquors returns		499413	103099
M1	Thickener liquors returns		499415	103094
S2	Dewatering liquors		499416	103099
M2	Dewatering liquors		499413	103094
S3	Surface drainage (bund) water		499418	103091
M3	Surface drainage (bund) water		499419	103097
S4	Gas condensate, Boiler blow down and Drain-down of plant		499464	103154
M4	Gas condensate, Boiler blow down and Drain-down of plant		499463	103153
S5	Gas condensate		499443	103120
M5	Gas condensate		499444	103120

Title Ford STC Site Layout Plan Page 2				Mott MacDonald House 8-10 Sydenham Road Croydon T +44 (0)20 8774 2000 W mottmac.com			
Date	Drawn	Checked	Approved	Scale at A4	Drawing Number	Status	Rev
25/11/2024	D Evans	C Cowdrey	A Manns	1:2,000	790101_MSD_SiteLayoutPlan_FOR	INF	05

