



Top of Tanks
9.63mAOD approx.

Existing grade
6.86mAOD approx.

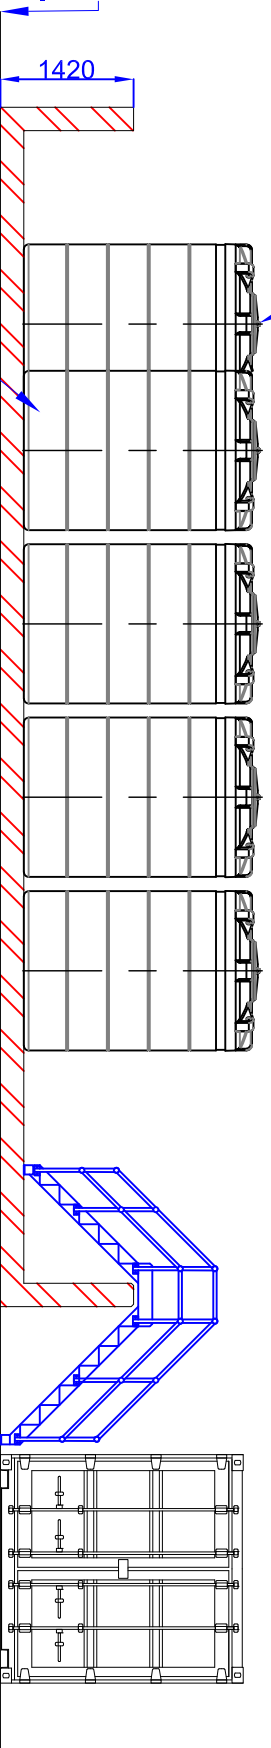

Section 'A-A'

4.5m³ Black Polyethylene
Tanks, ø1.7m x 2.52m High

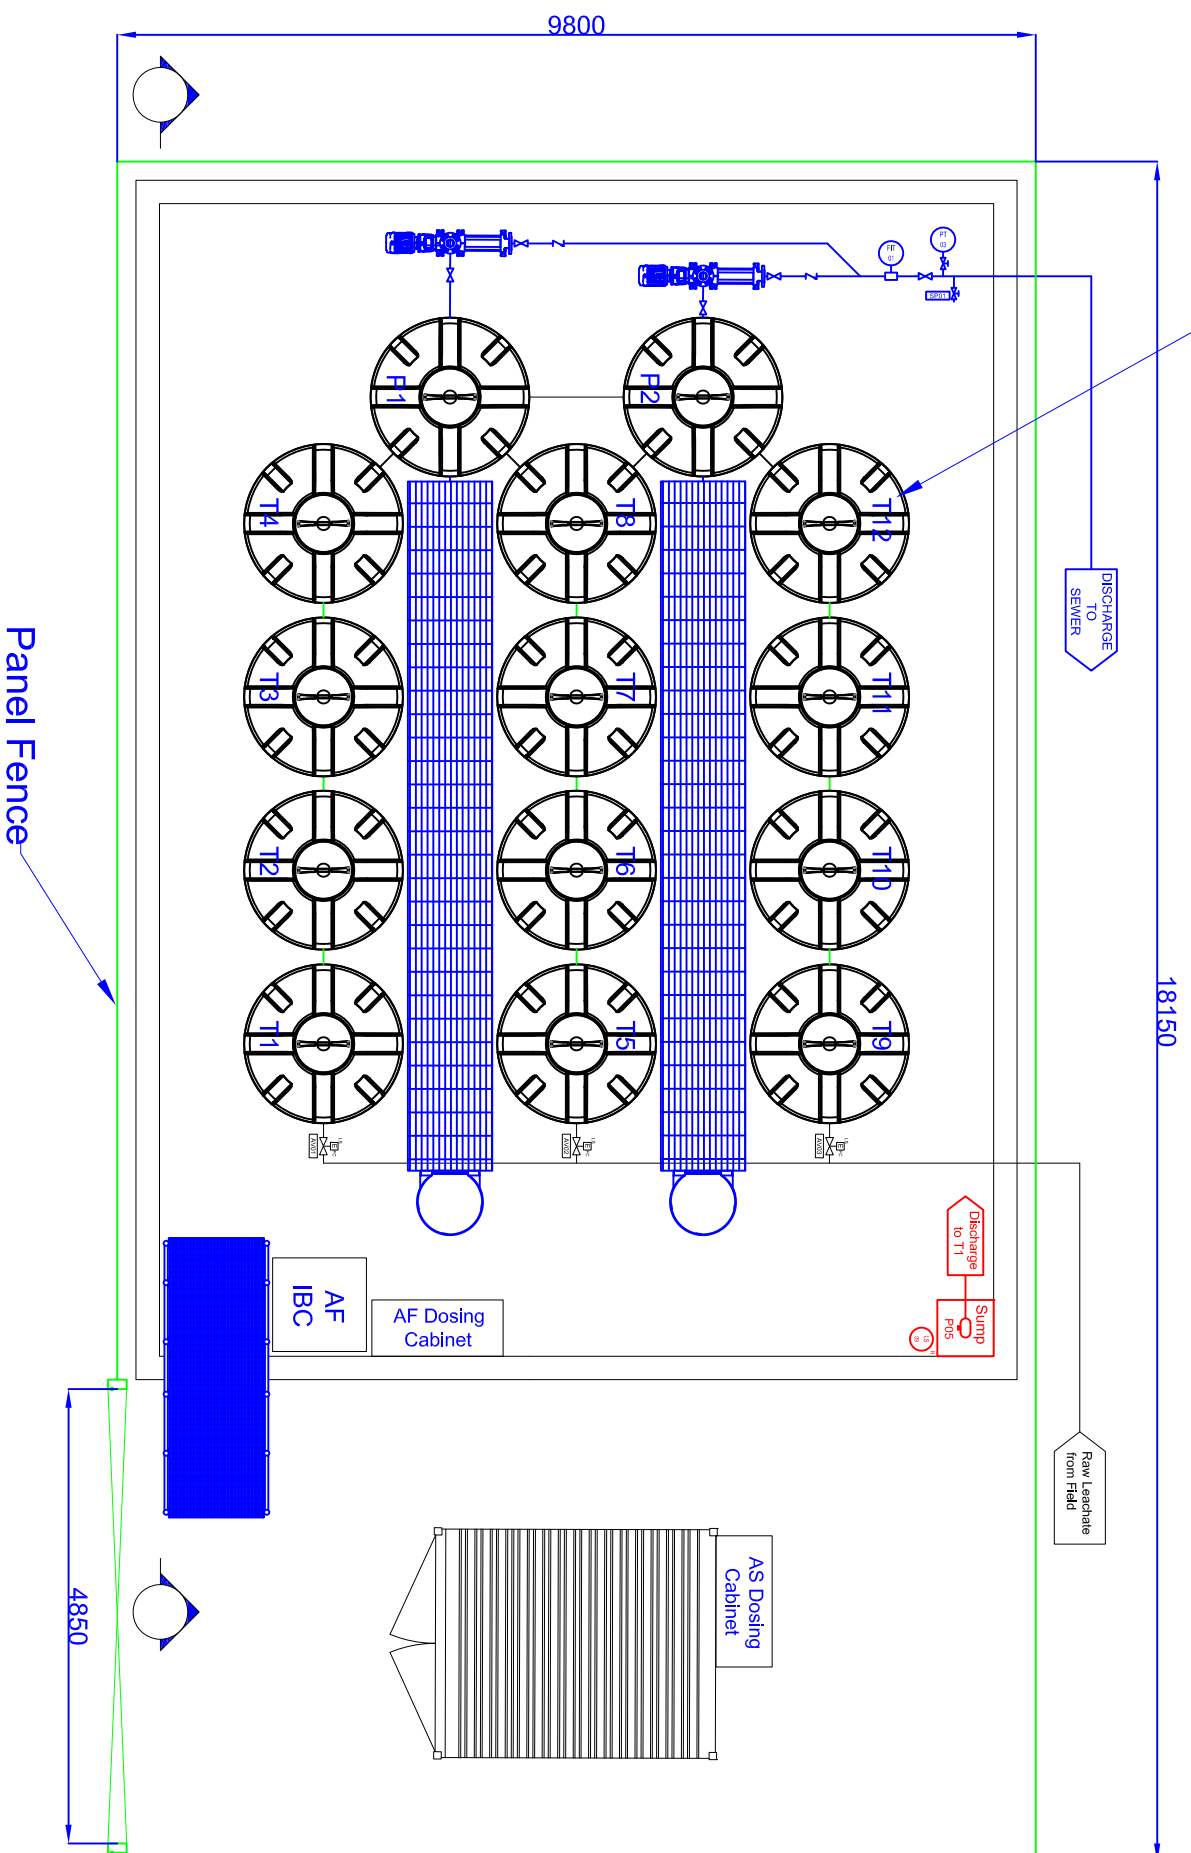

| | | | | |
|-----|--------------|----|----------|-----|
| 1 | FOR Approval | RD | 23/07/24 | KH |
| 0 | FOR Approval | RD | 25/06/24 | KH |
| REV | DESCRIPTION | BY | DATE | APP |

| | | | |
|---------------|--------------------------------|--|-------------------|
| | | Unit 39 Wirral Business Centre Wirrethend CH41 1JW Tel: 0151 639 8666 Fax: 0151 691 2279 | |
| CLIENT | SUEZ Recycling & Recovery Ltd. | | |
| PROJECT | Berwick Farm MSP | | |
| DRAWING TITLE | Berwick Farm MSP GA | | |
| DATE | 25/06/2024 | SCALE | N/A |
| DRAWN | R.D | DRAWING NUMBER | VSL.BF.001.4.1.GA |
| CHECKED | K.H. | | |