



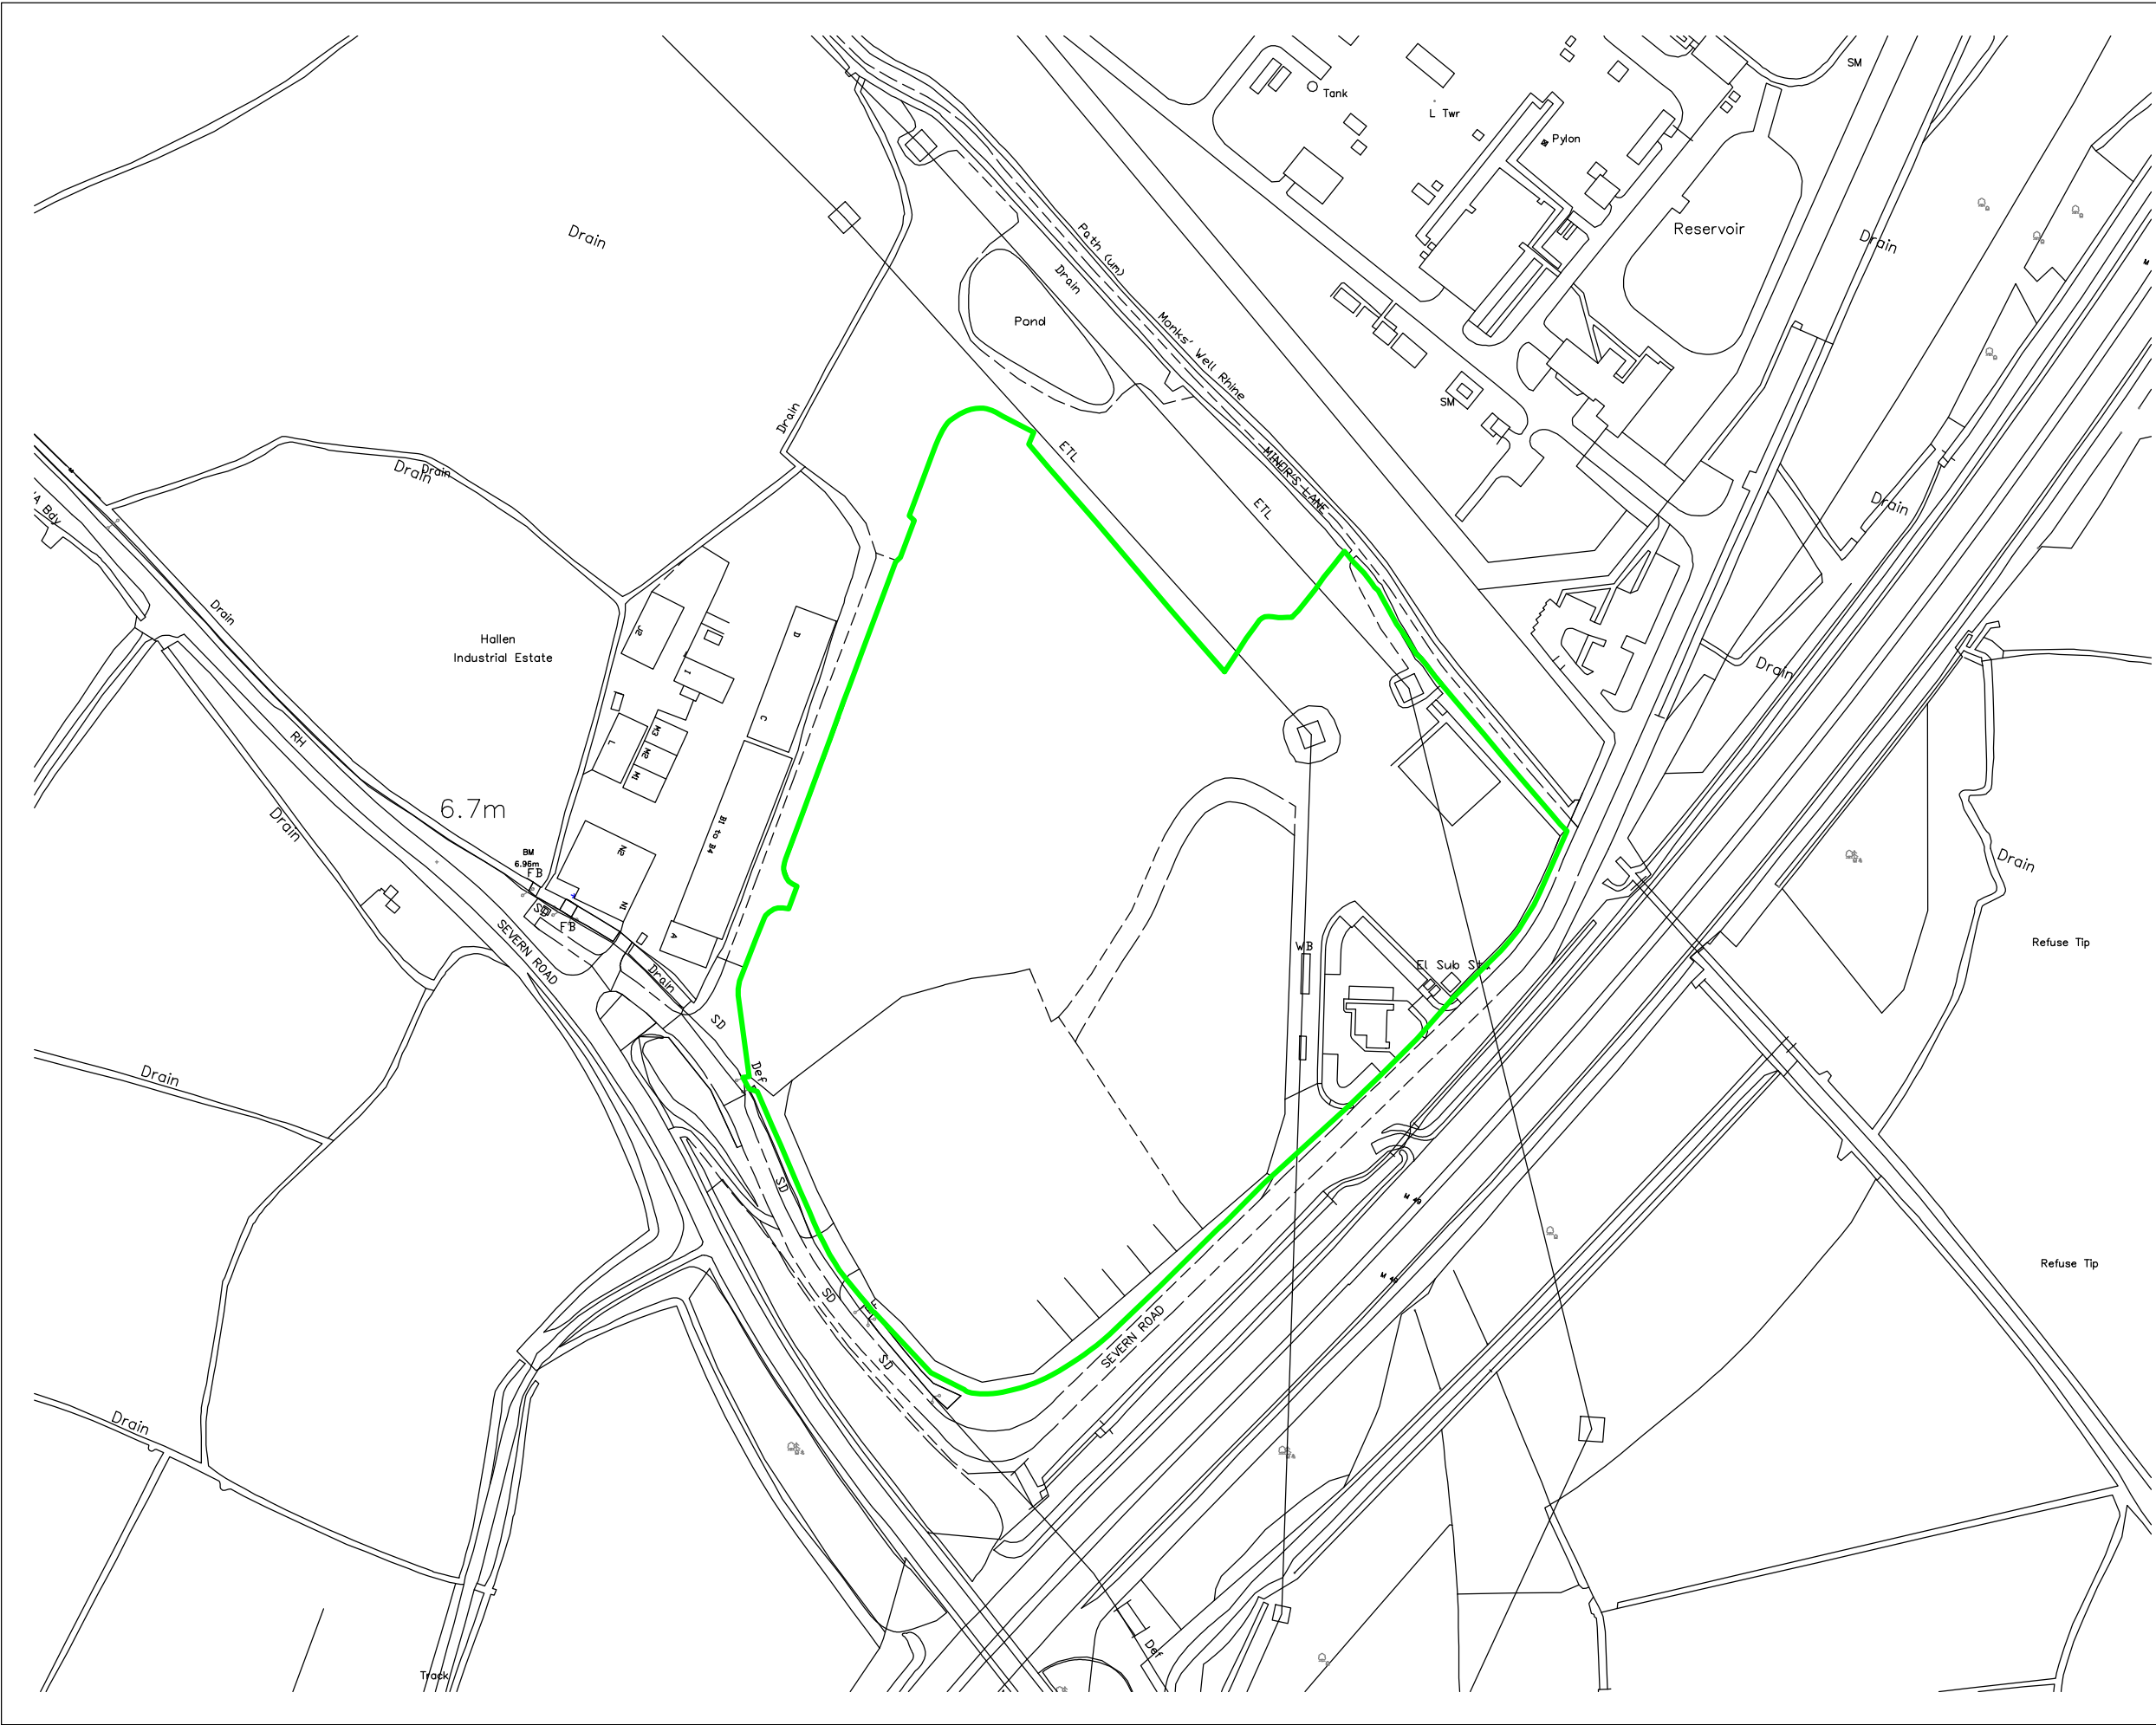


NOTES
Drawing for indication only. Reproduced with the permission of the controller of H.M.S.O. Crown copyright licence No. 100022432. This drawing is copyright and property of Oaktree Environmental Ltd.

REVISION HISTORY			
Rev:	Date:	Init:	Description:
-	01.12.23	RS	Initial drawing

KEY:
— Permit boundary

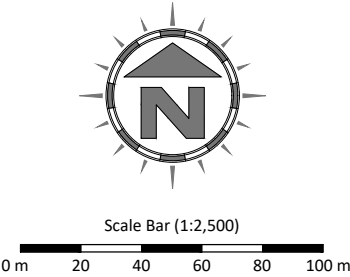

Oaktree Environmental Ltd
Waste, Planning and Environmental Consultants

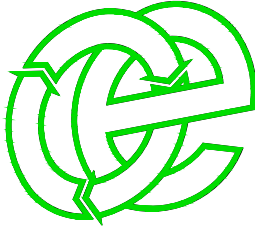

DRAWING TITLE
PERMIT BOUNDARY PLAN

CLIENT
B & A Group

PROJECT/SITE
Aggregates Recycling Facility, off Severn Road, Hallen, Avonmouth

SCALE @ A3 1:2,500	CLIENT NO 772	JOB NO 012
------------------------------	-------------------------	----------------------

DRAWING NUMBER 772-012-14	REV -	STATUS Issued
-------------------------------------	-----------------	-------------------------

DRAWN BY RS	CHECKED HG	DATE 01.12.23
-----------------------	----------------------	-------------------------

Lime House, Road Two, Winsford, Cheshire, CW7 3QZ
t: 01606 558833 | e: sales@oaktree-environmental.co.uk