



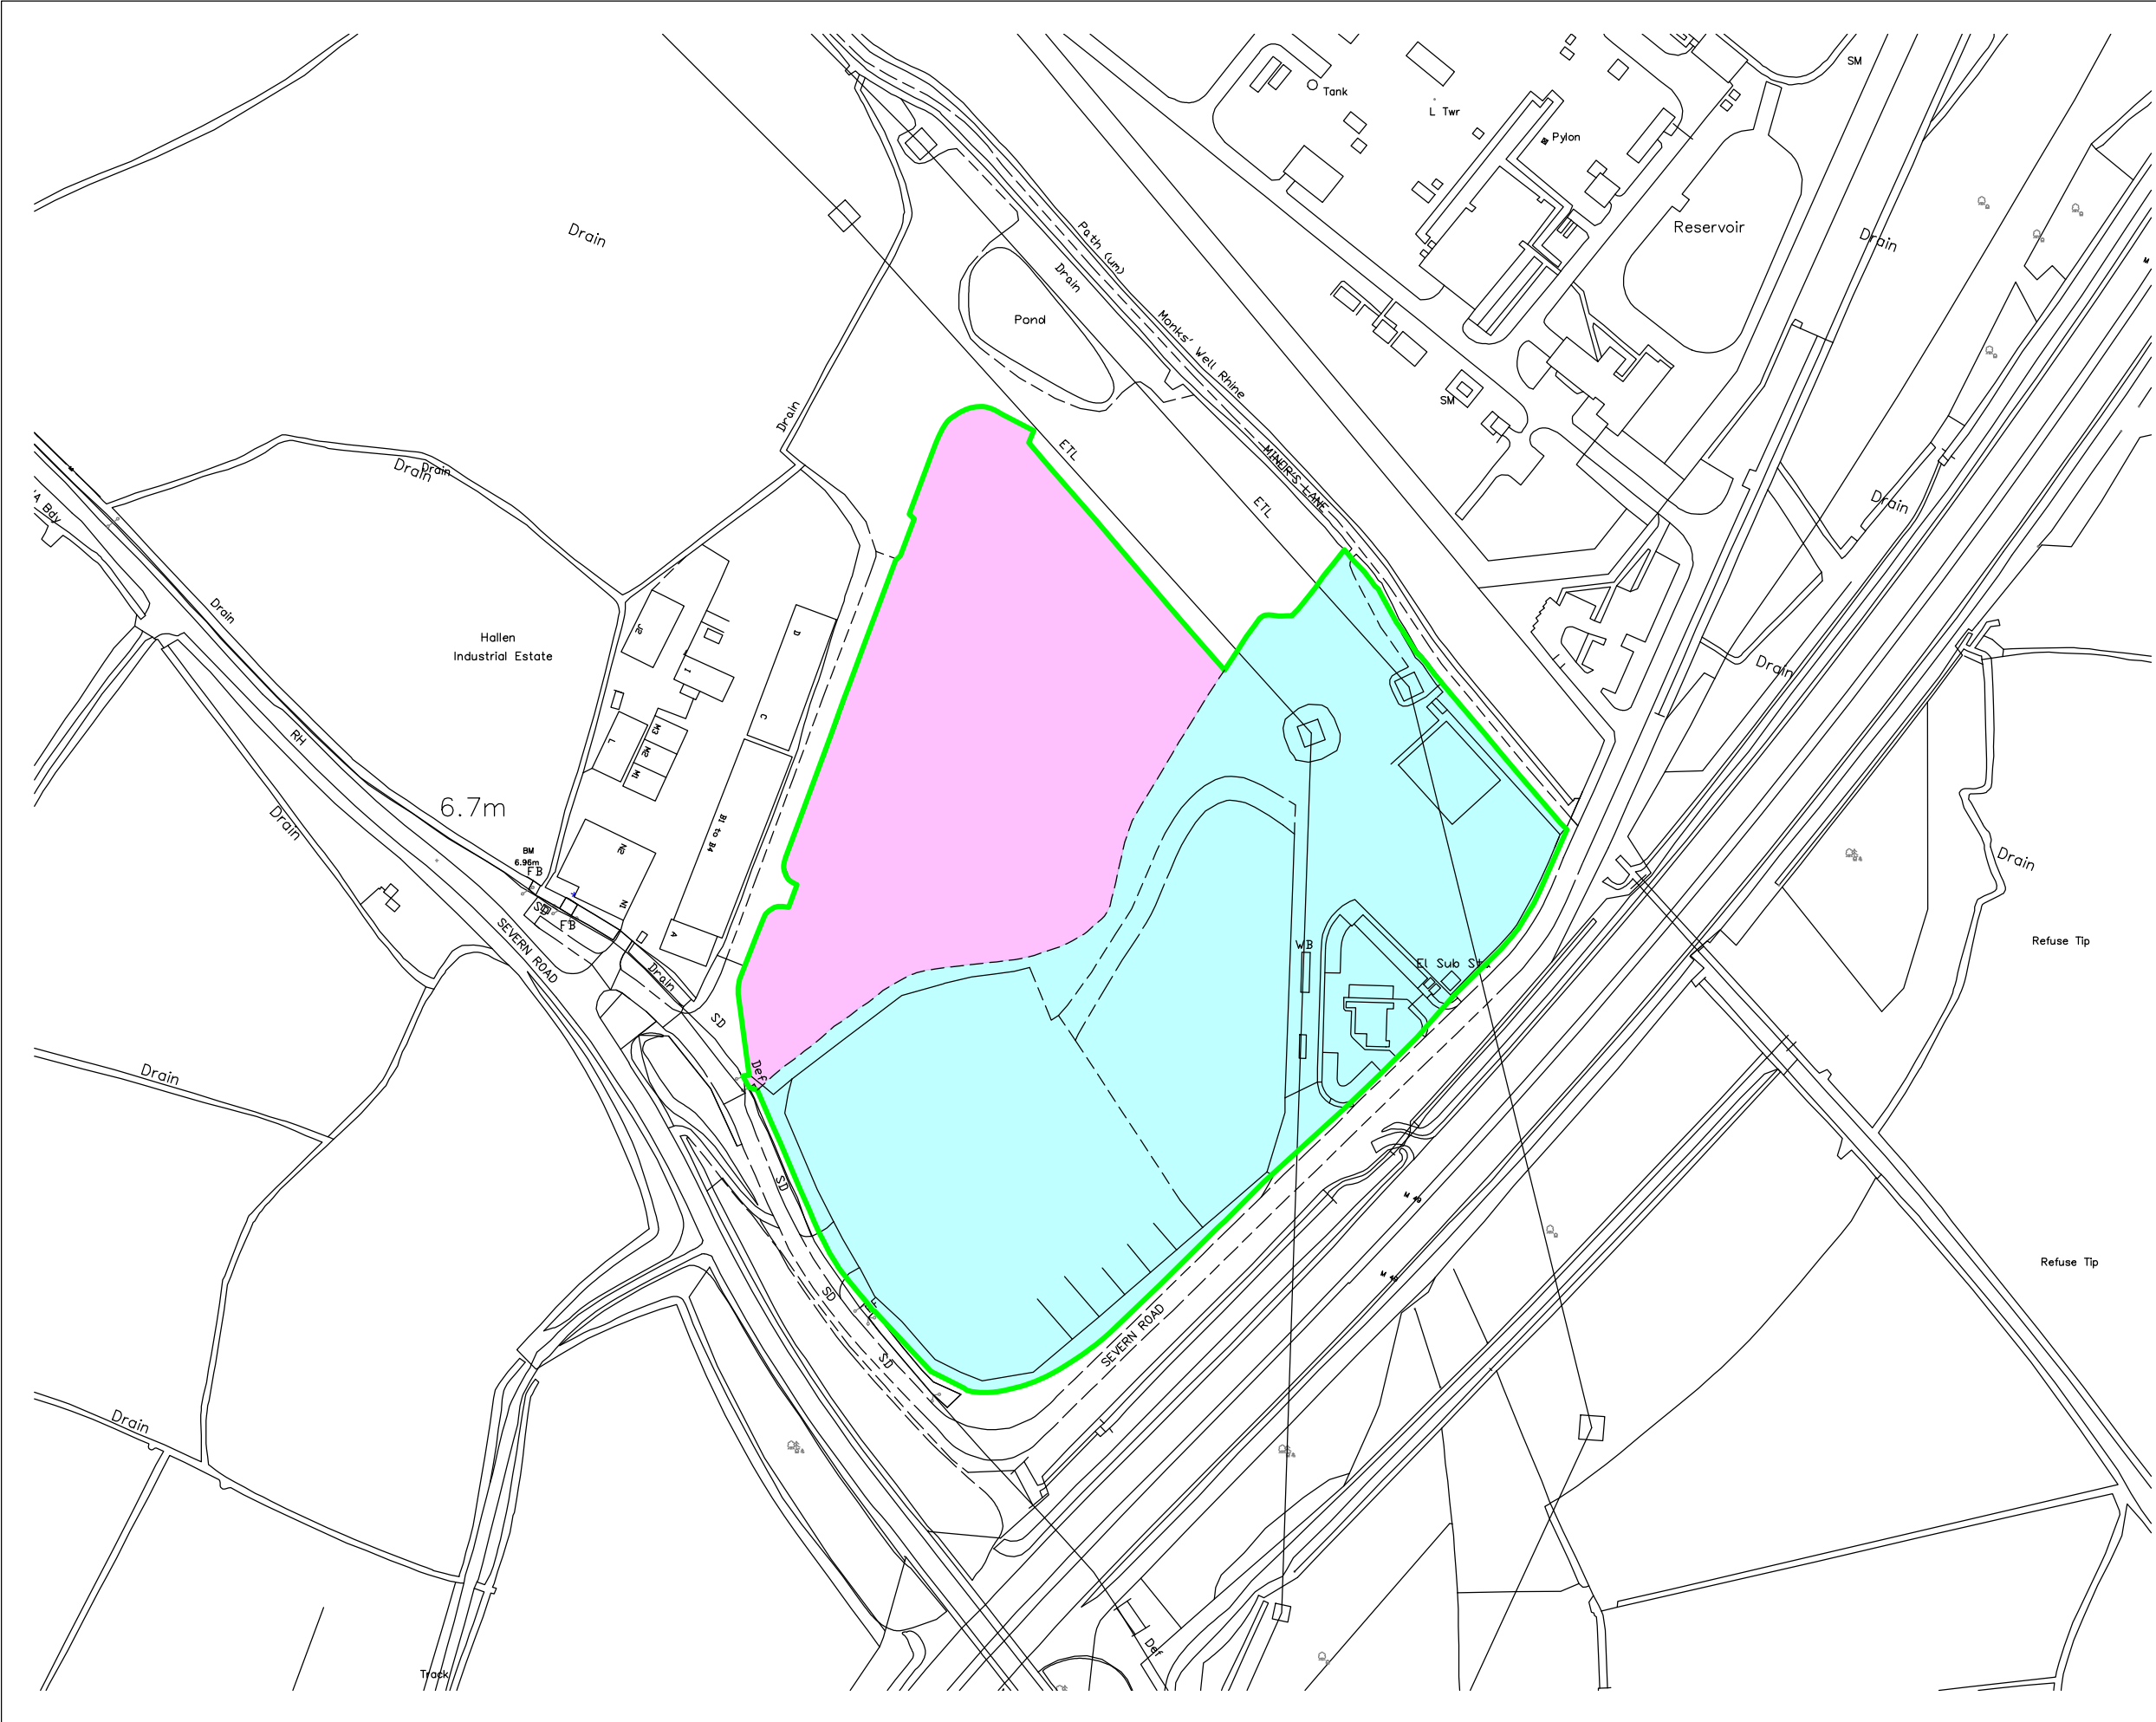

NOTES
Drawing for indication only. Reproduced with the permission of the controller of H.M.S.O. Crown copyright licence No. 100022432. This drawing is copyright and property of Oaktree Environmental Ltd.


REVISION HISTORY			
Rev:	Date:	Init:	Description:
-	04.12.23	RS	Initial drawing

- KEY:**
- New permit boundary
 - Area currently covered by existing permit (EPR/BB3204CV)
 - Area into which the proposed permit boundary is to be extended.

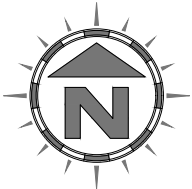

Scale Bar (1:2,500)
0 m 20 40 60 80 100 m

Oaktree Environmental Ltd
Waste, Planning and Environmental Consultants

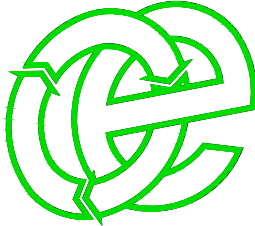

DRAWING TITLE
BOUNDARY SCHEMATIC

CLIENT
B & A Group

PROJECT/SITE
Aggregates Recycling Facility, off Severn Road, Hallen, Avonmouth

SCALE @ A3 1:2,500	CLIENT NO 772	JOB NO 012
------------------------------	-------------------------	----------------------

DRAWING NUMBER 772-012-15	REV -	STATUS Issued
-------------------------------------	-----------------	-------------------------

DRAWN BY RS	CHECKED HG	DATE 04.12.23
-----------------------	----------------------	-------------------------

Lime House, Road Two, Winsford, Cheshire, CW7 3QZ
t: 01606 558833 | e: sales@oaktree-environmental.co.uk